


PROJECT REFERENCE NO. U-6202		SHEET NO. 15
RW SHEET NO.		
ROADWAY DESIGN ENGINEER	HYDRAULICS ENGINEER	
DOCUMENT NOT CONSIDERED FINAL UNLESS ALL SIGNATURES COMPLETED		

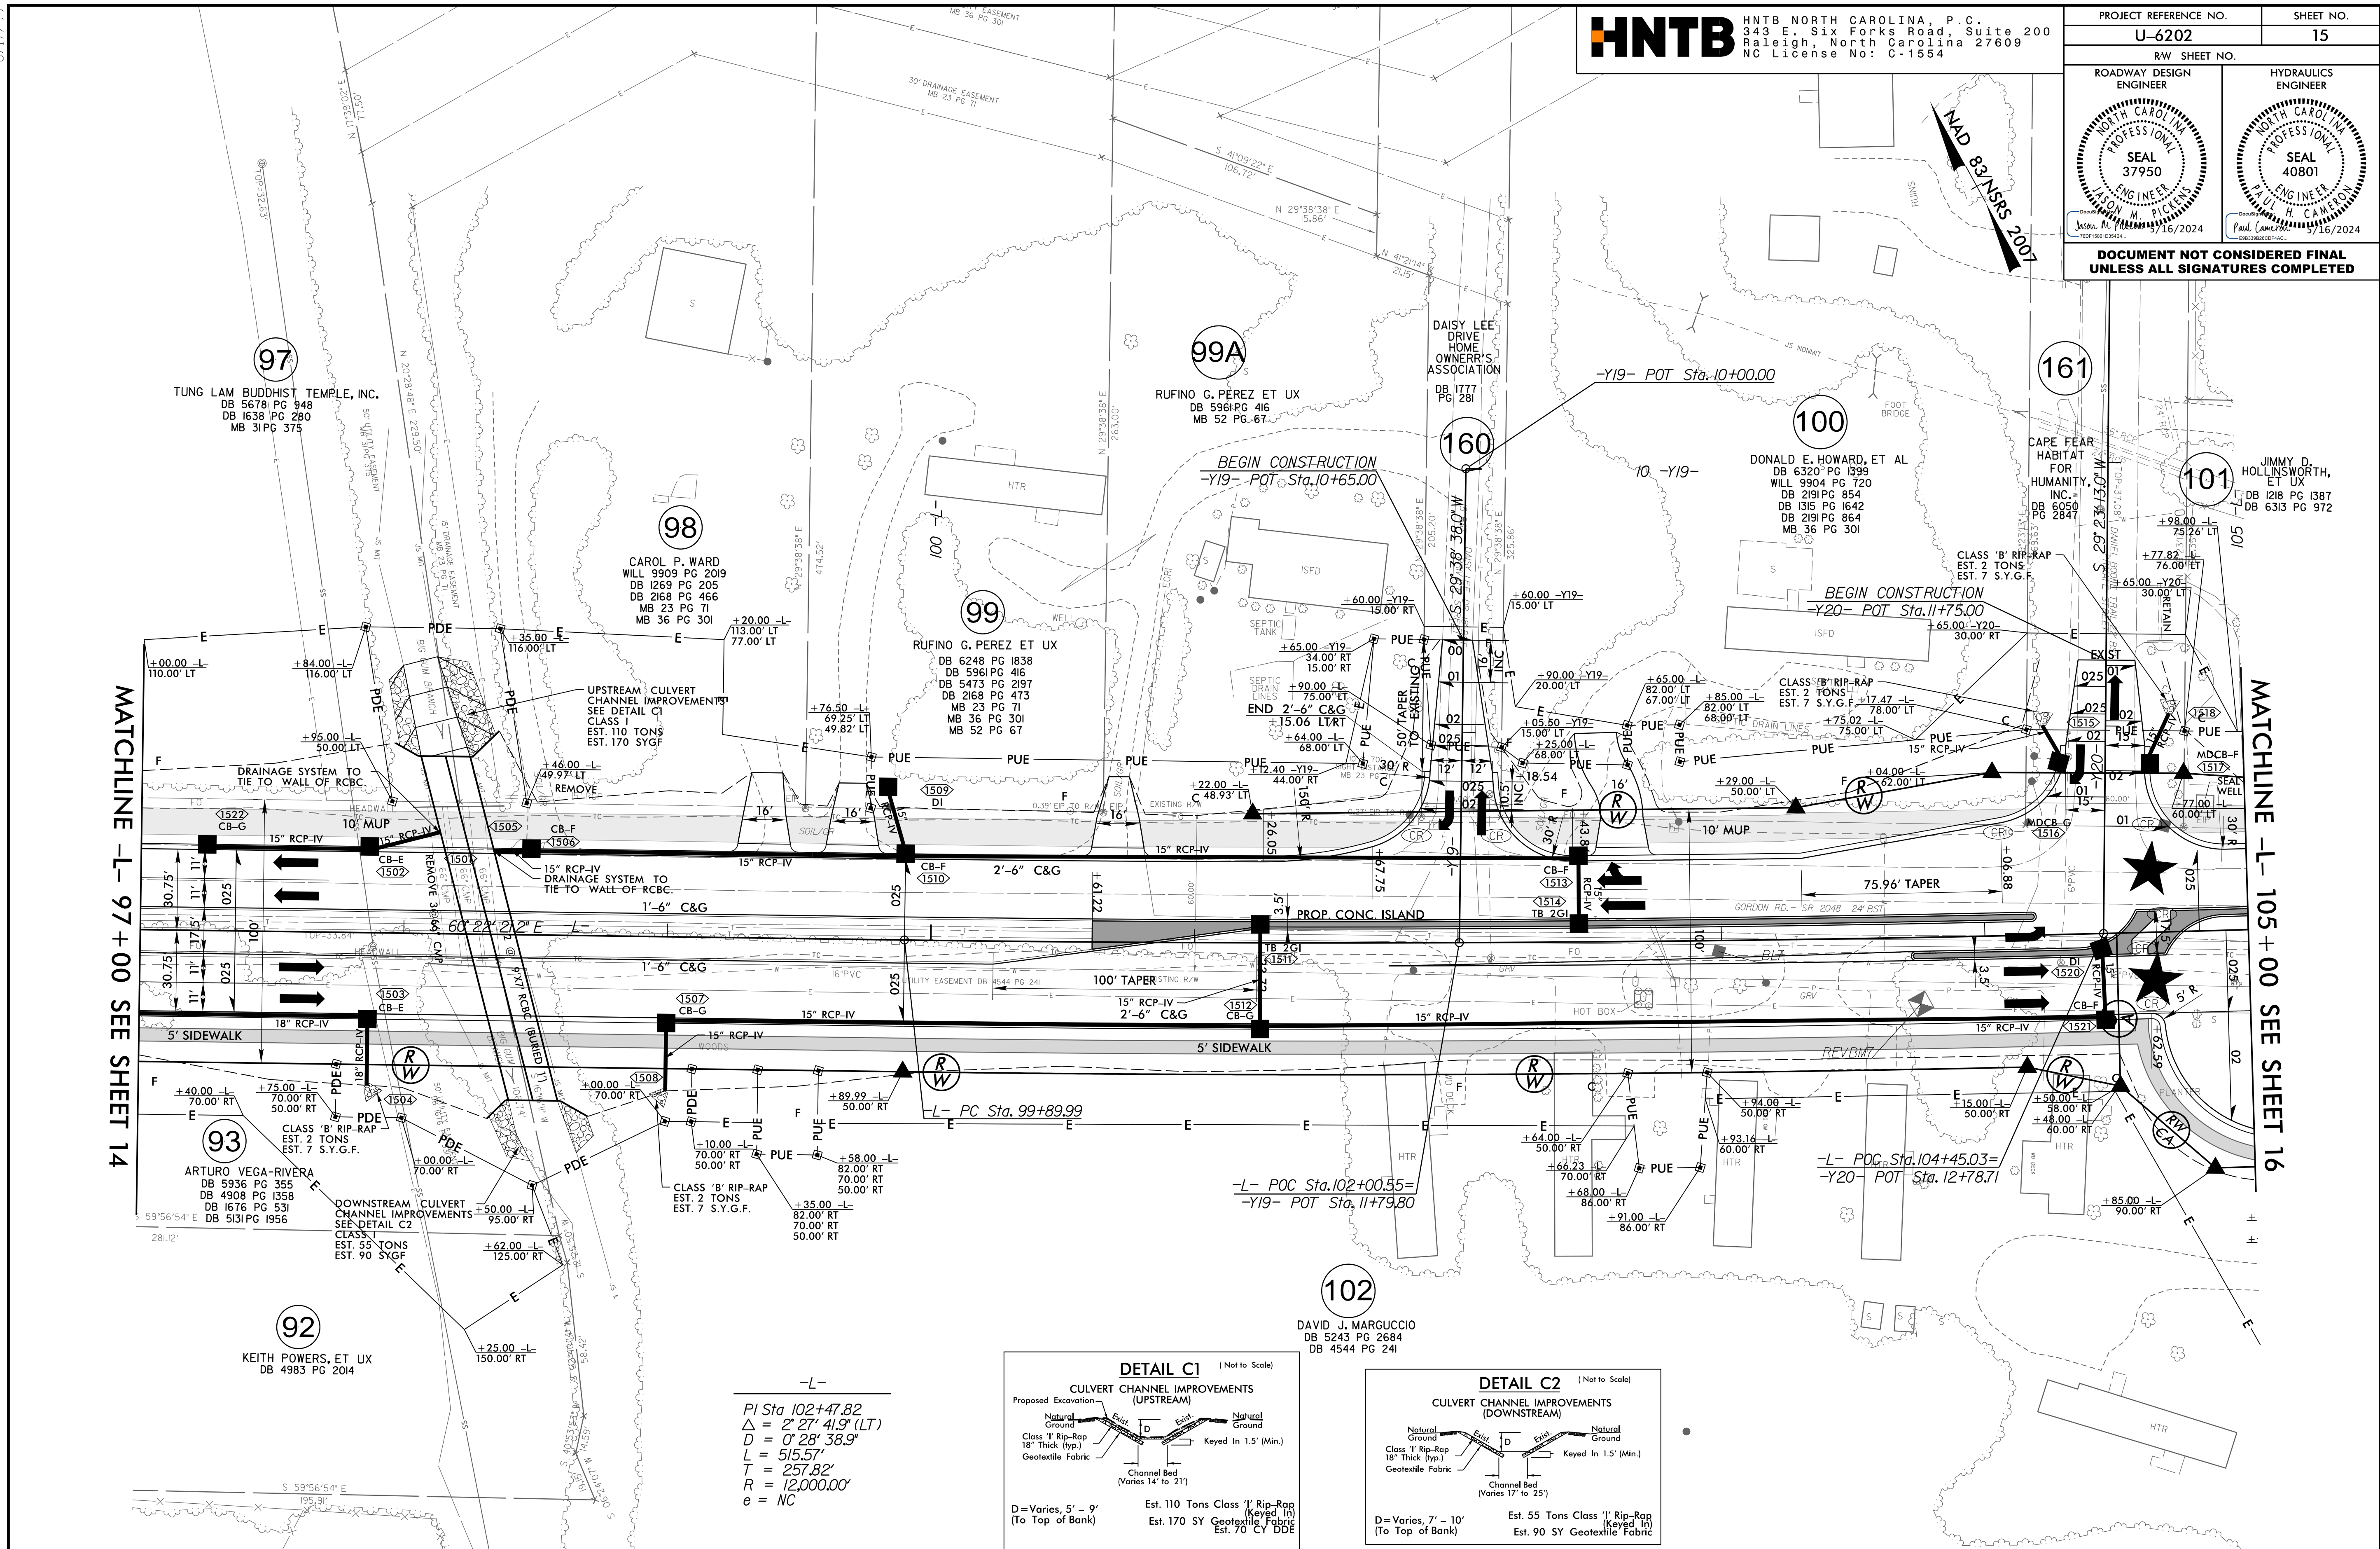



MATCHLINE -L- 97 + 00 SEE SHEET 14

MATCHLINE -L- 105 + 00 SEE SHEET 16

NOTE:
1. ALL DRIVEWAYS HAVE 10' RADII UNLESS OTHERWISE NOTED.

★ PROPOSED SIGNAL

-L-
 $PI\ Sta\ 102+47.82$
 $\Delta = 2' 27' 41.9'' (LT)$
 $D = 0' 28' 38.9''$
 $L = 515.57'$
 $T = 257.82'$
 $R = 12,000.00'$
 $e = NC$

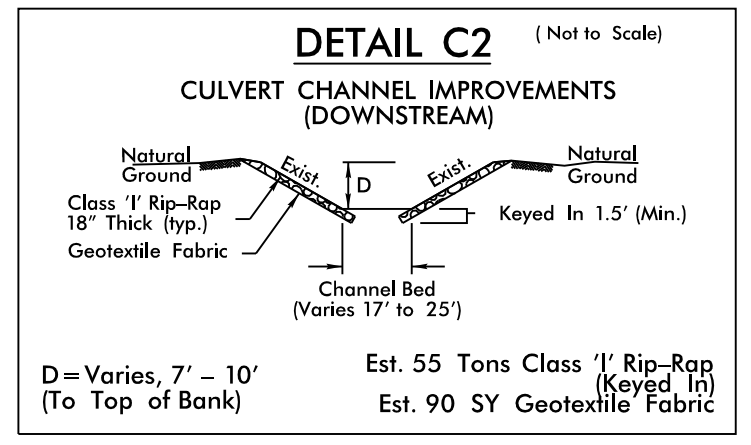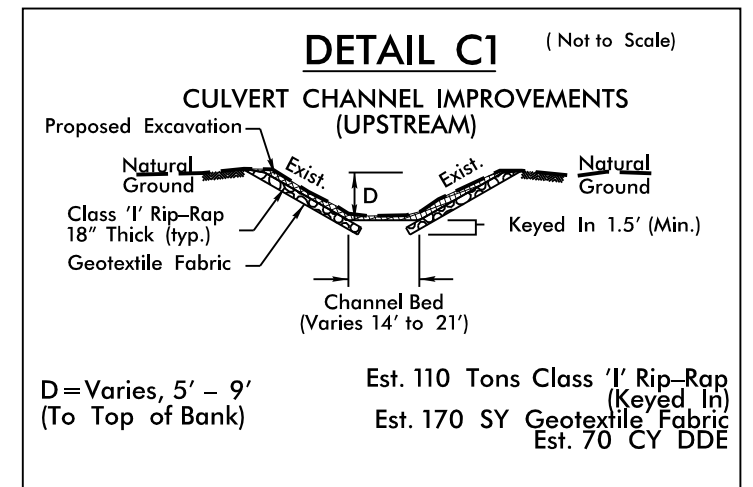

FOR -L- PROFILE, SEE SHEET 29
FOR -Y19- PROFILE, SEE SHEET 36
FOR -Y20- PROFILE, SEE SHEET 37
FOR INTERSECTION DETAIL, SEE SHEET 2B-3

8.17.17.99
MAY 2024 09:06 P:\dwg\CP-03\U6202-RD1_PSH15.dgn
HNTB