


8.17.799

|   |                        |
|---|------------------------|
| PROJECT REFERENCE NO.<br><b>U-6202</b>  | SHEET NO.<br><b>16</b> |
| RW SHEET NO.  |                        |
| ROADWAY DESIGN ENGINEER   | HYDRAULICS ENGINEER    |
|   |                        |
| <b>DOCUMENT NOT CONSIDERED FINAL<br/>         UNLESS ALL SIGNATURES COMPLETED</b> |                        |

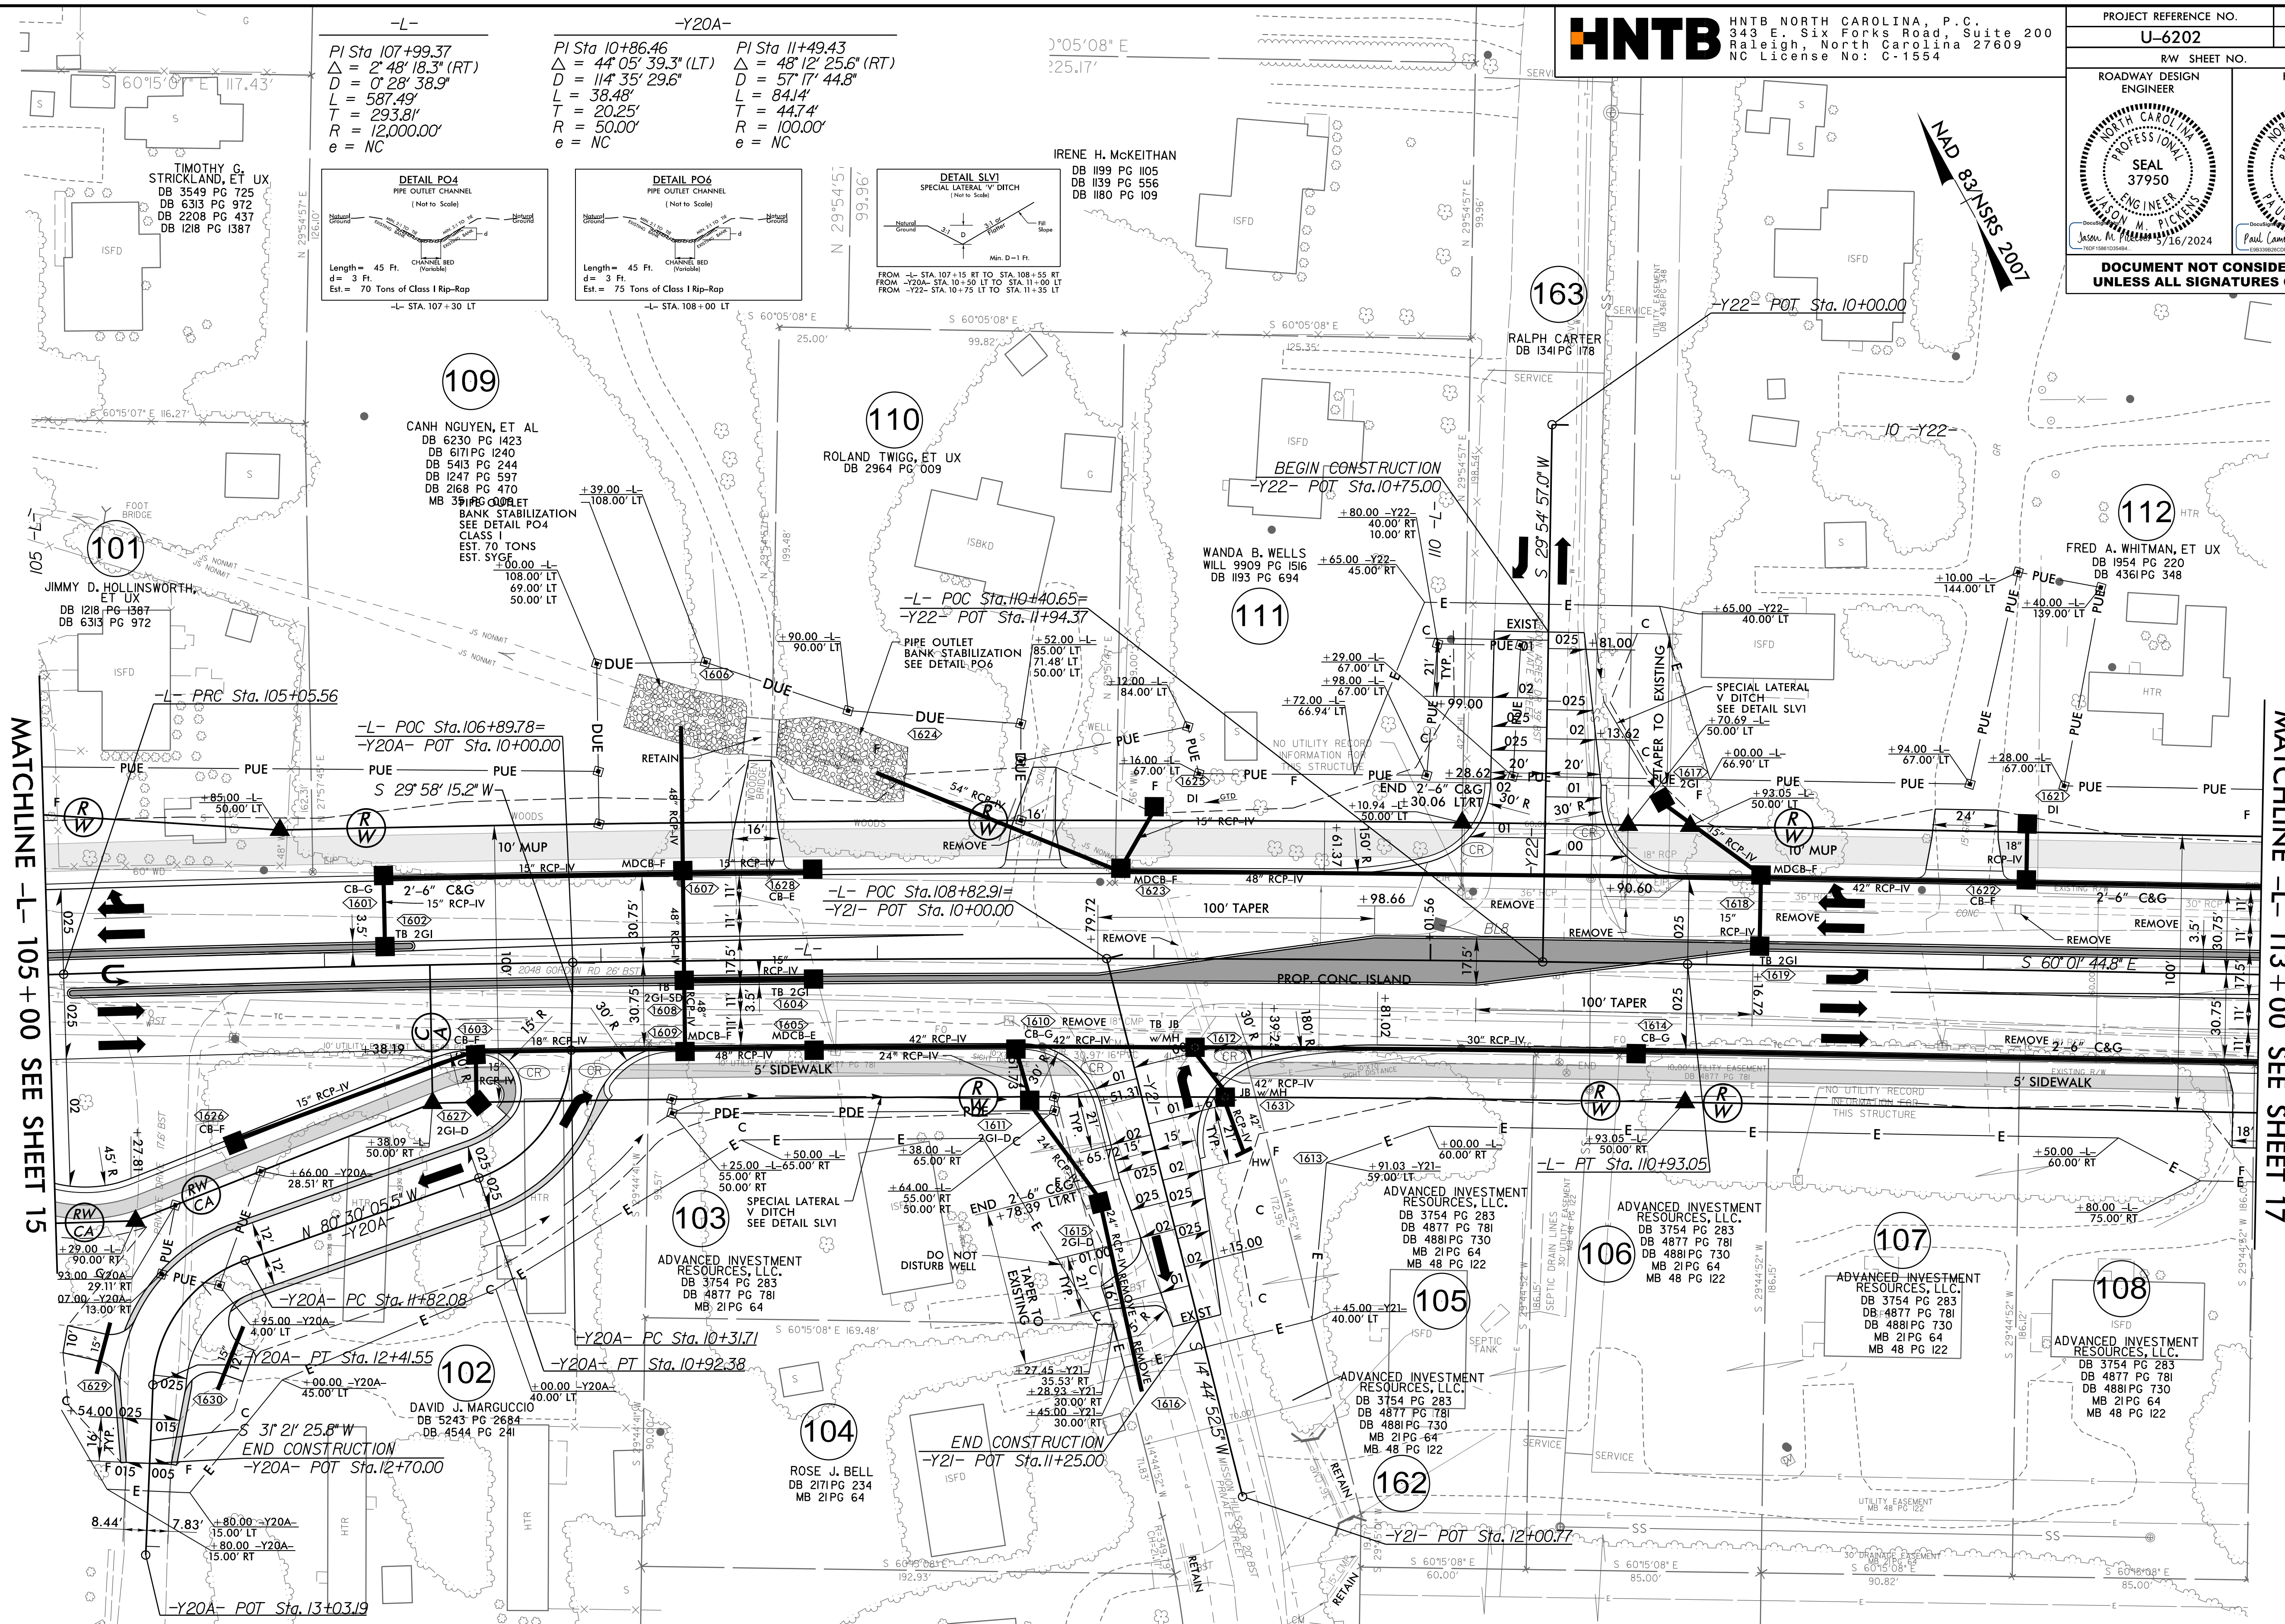

**NOTE:**  
 1. ALL DRIVEWAYS HAVE 10' RADII UNLESS OTHERWISE NOTED.

FOR -L- PROFILE, SEE SHEET 29  
 FOR -Y20A- PROFILE, SEE SHEET 37  
 FOR -Y21- PROFILE, SEE SHEET 37  
 FOR -Y22- PROFILE, SEE SHEET 37  
 FOR INTERSECTION DETAIL, SEE SHEET 2B-3

13 MAY 2024 09:06 [P:\Drawings\2024\U6202\RDY\_PSH16.dgn]