


PROJECT REFERENCE NO. <b>U-6202</b>	SHEET NO. <b>17</b>
RW SHEET NO.	
ROADWAY DESIGN ENGINEER	HYDRAULICS ENGINEER
DOCUMENT NOT CONSIDERED FINAL UNLESS ALL SIGNATURES COMPLETED	

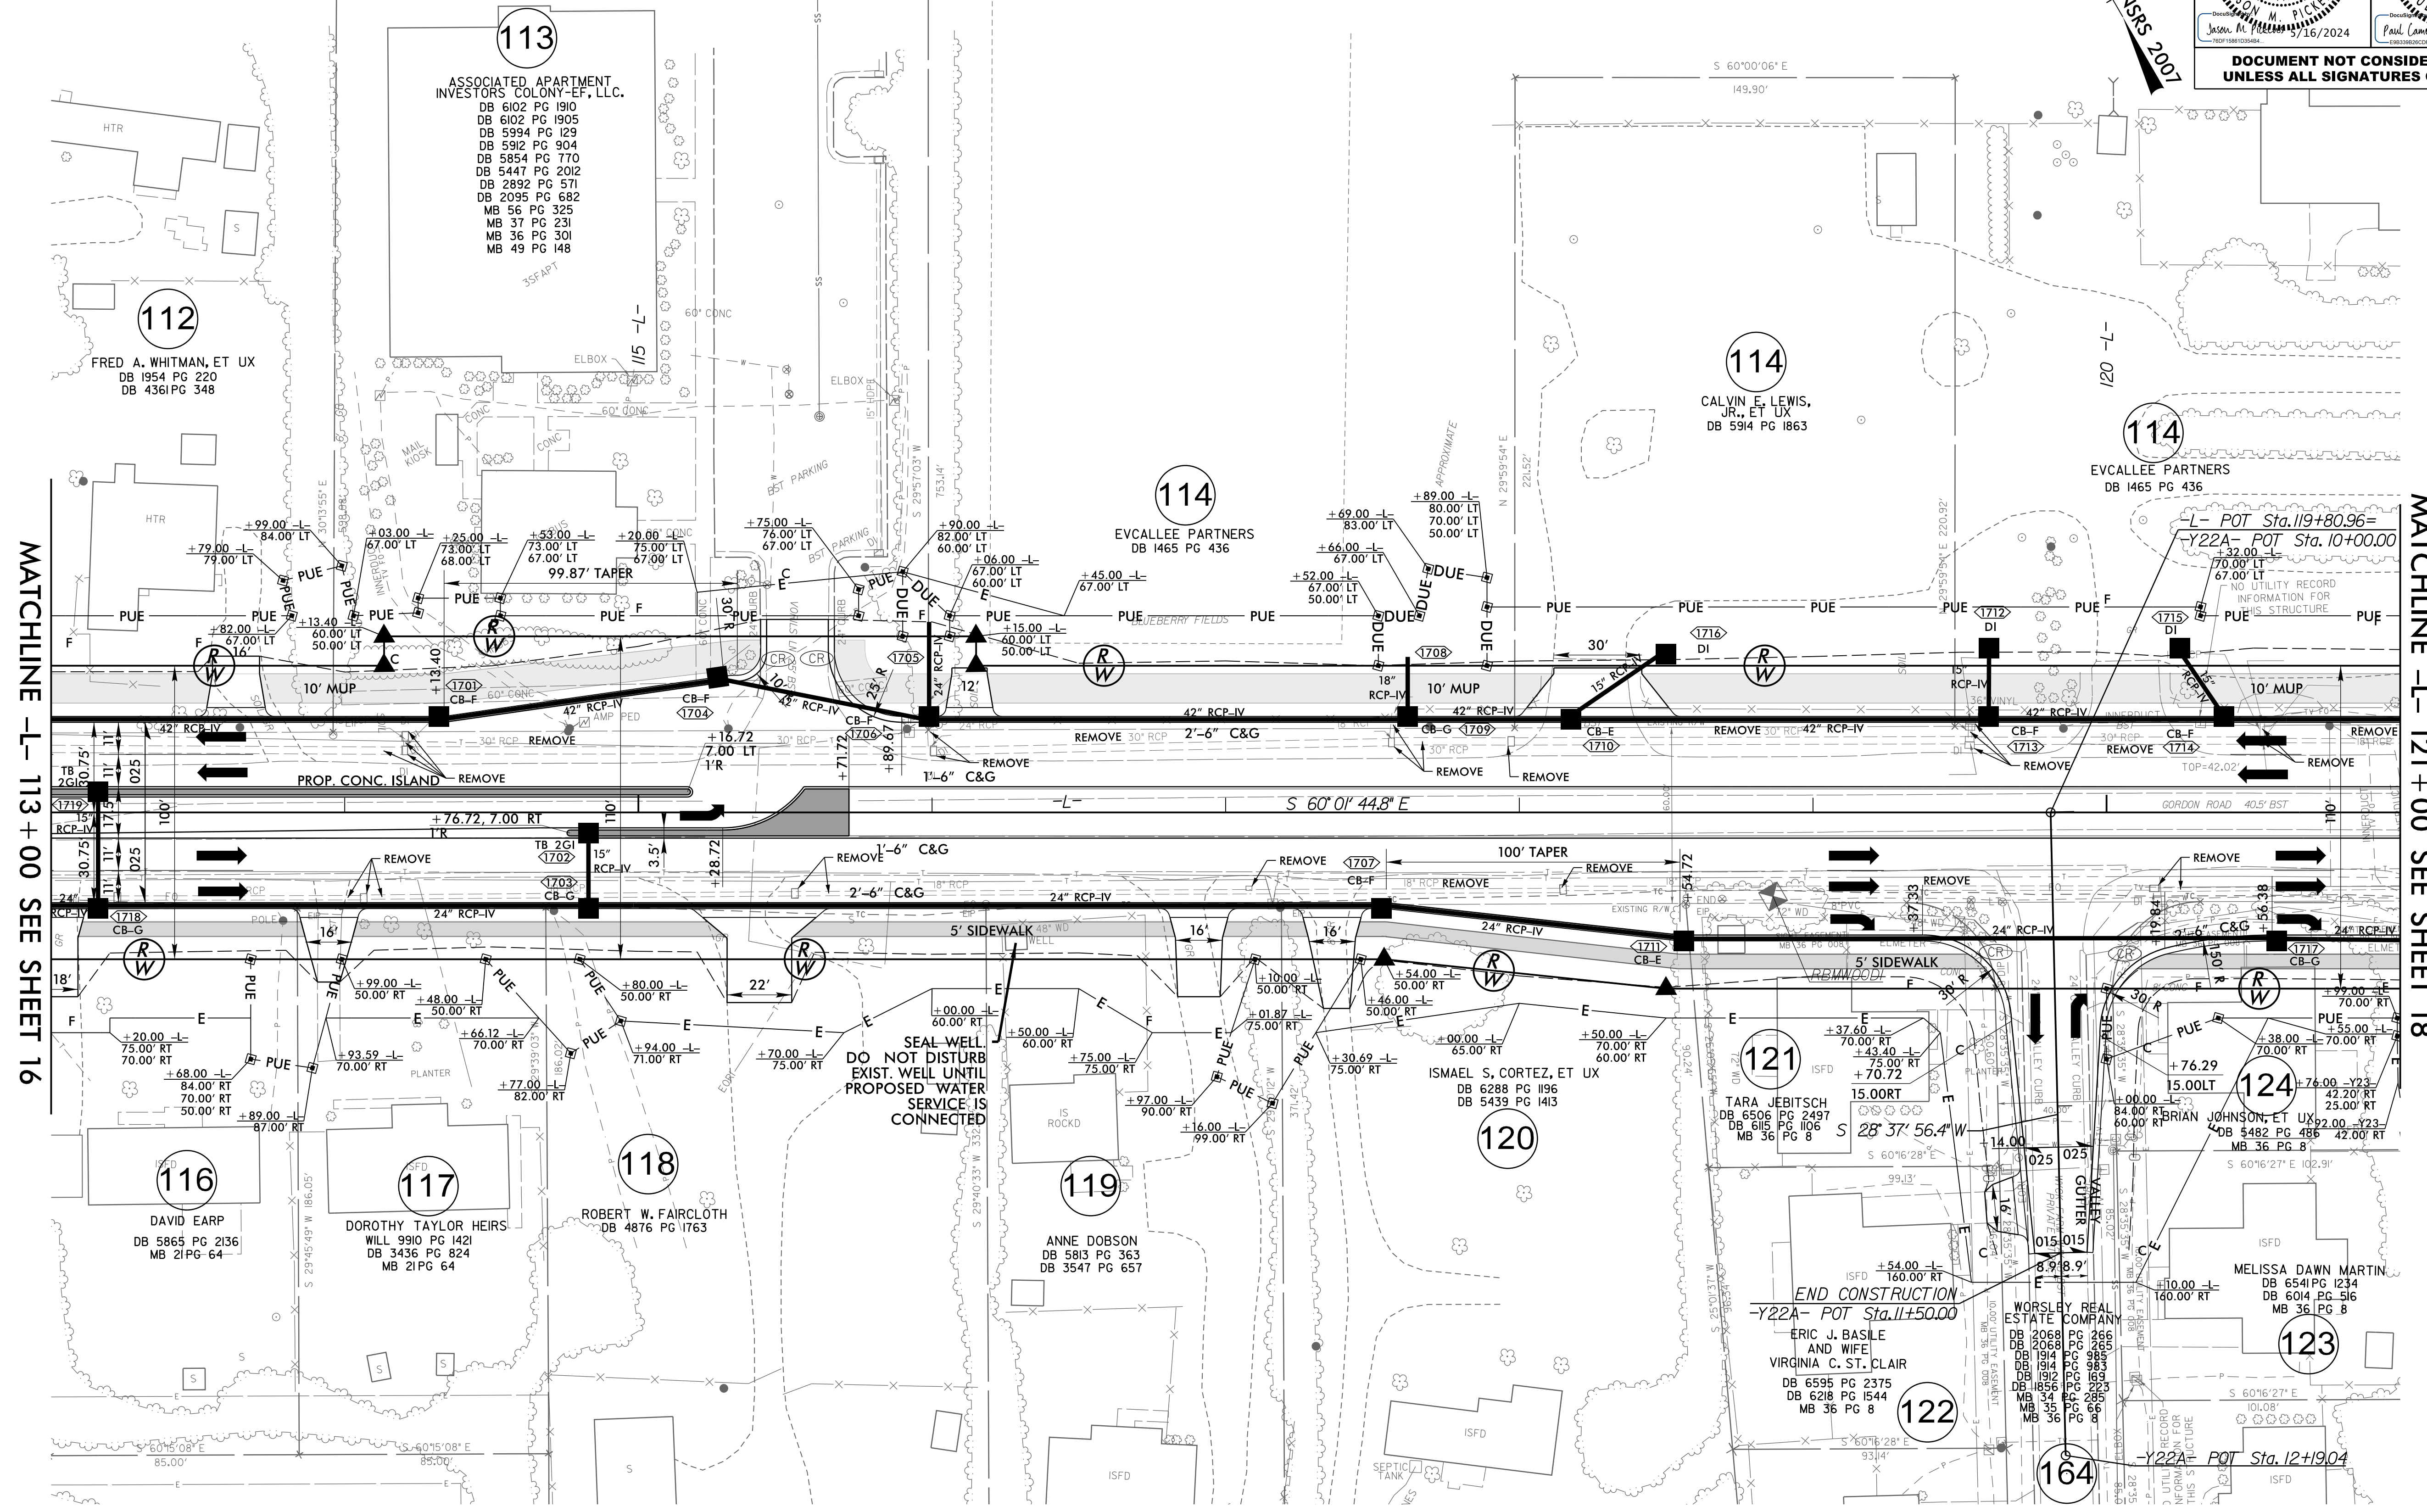

NOTE:  
 1. ALL DRIVEWAYS HAVE 10' RADII UNLESS OTHERWISE NOTED.

FOR -L- PROFILE, SEE SHEET 29  
 FOR -Y22A- PROFILE, SEE SHEET 37

13 MAY 2024 09:06  
 C:\p\dw\2024\U-6202-RD\PSH17.dgn  
 HNTB