



PROJECT REFERENCE NO. <b>U-6202</b>	SHEET NO. <b>20</b>
RW SHEET NO.	
ROADWAY DESIGN ENGINEER	HYDRAULICS ENGINEER
<b>DOCUMENT NOT CONSIDERED FINAL UNLESS ALL SIGNATURES COMPLETED</b>	

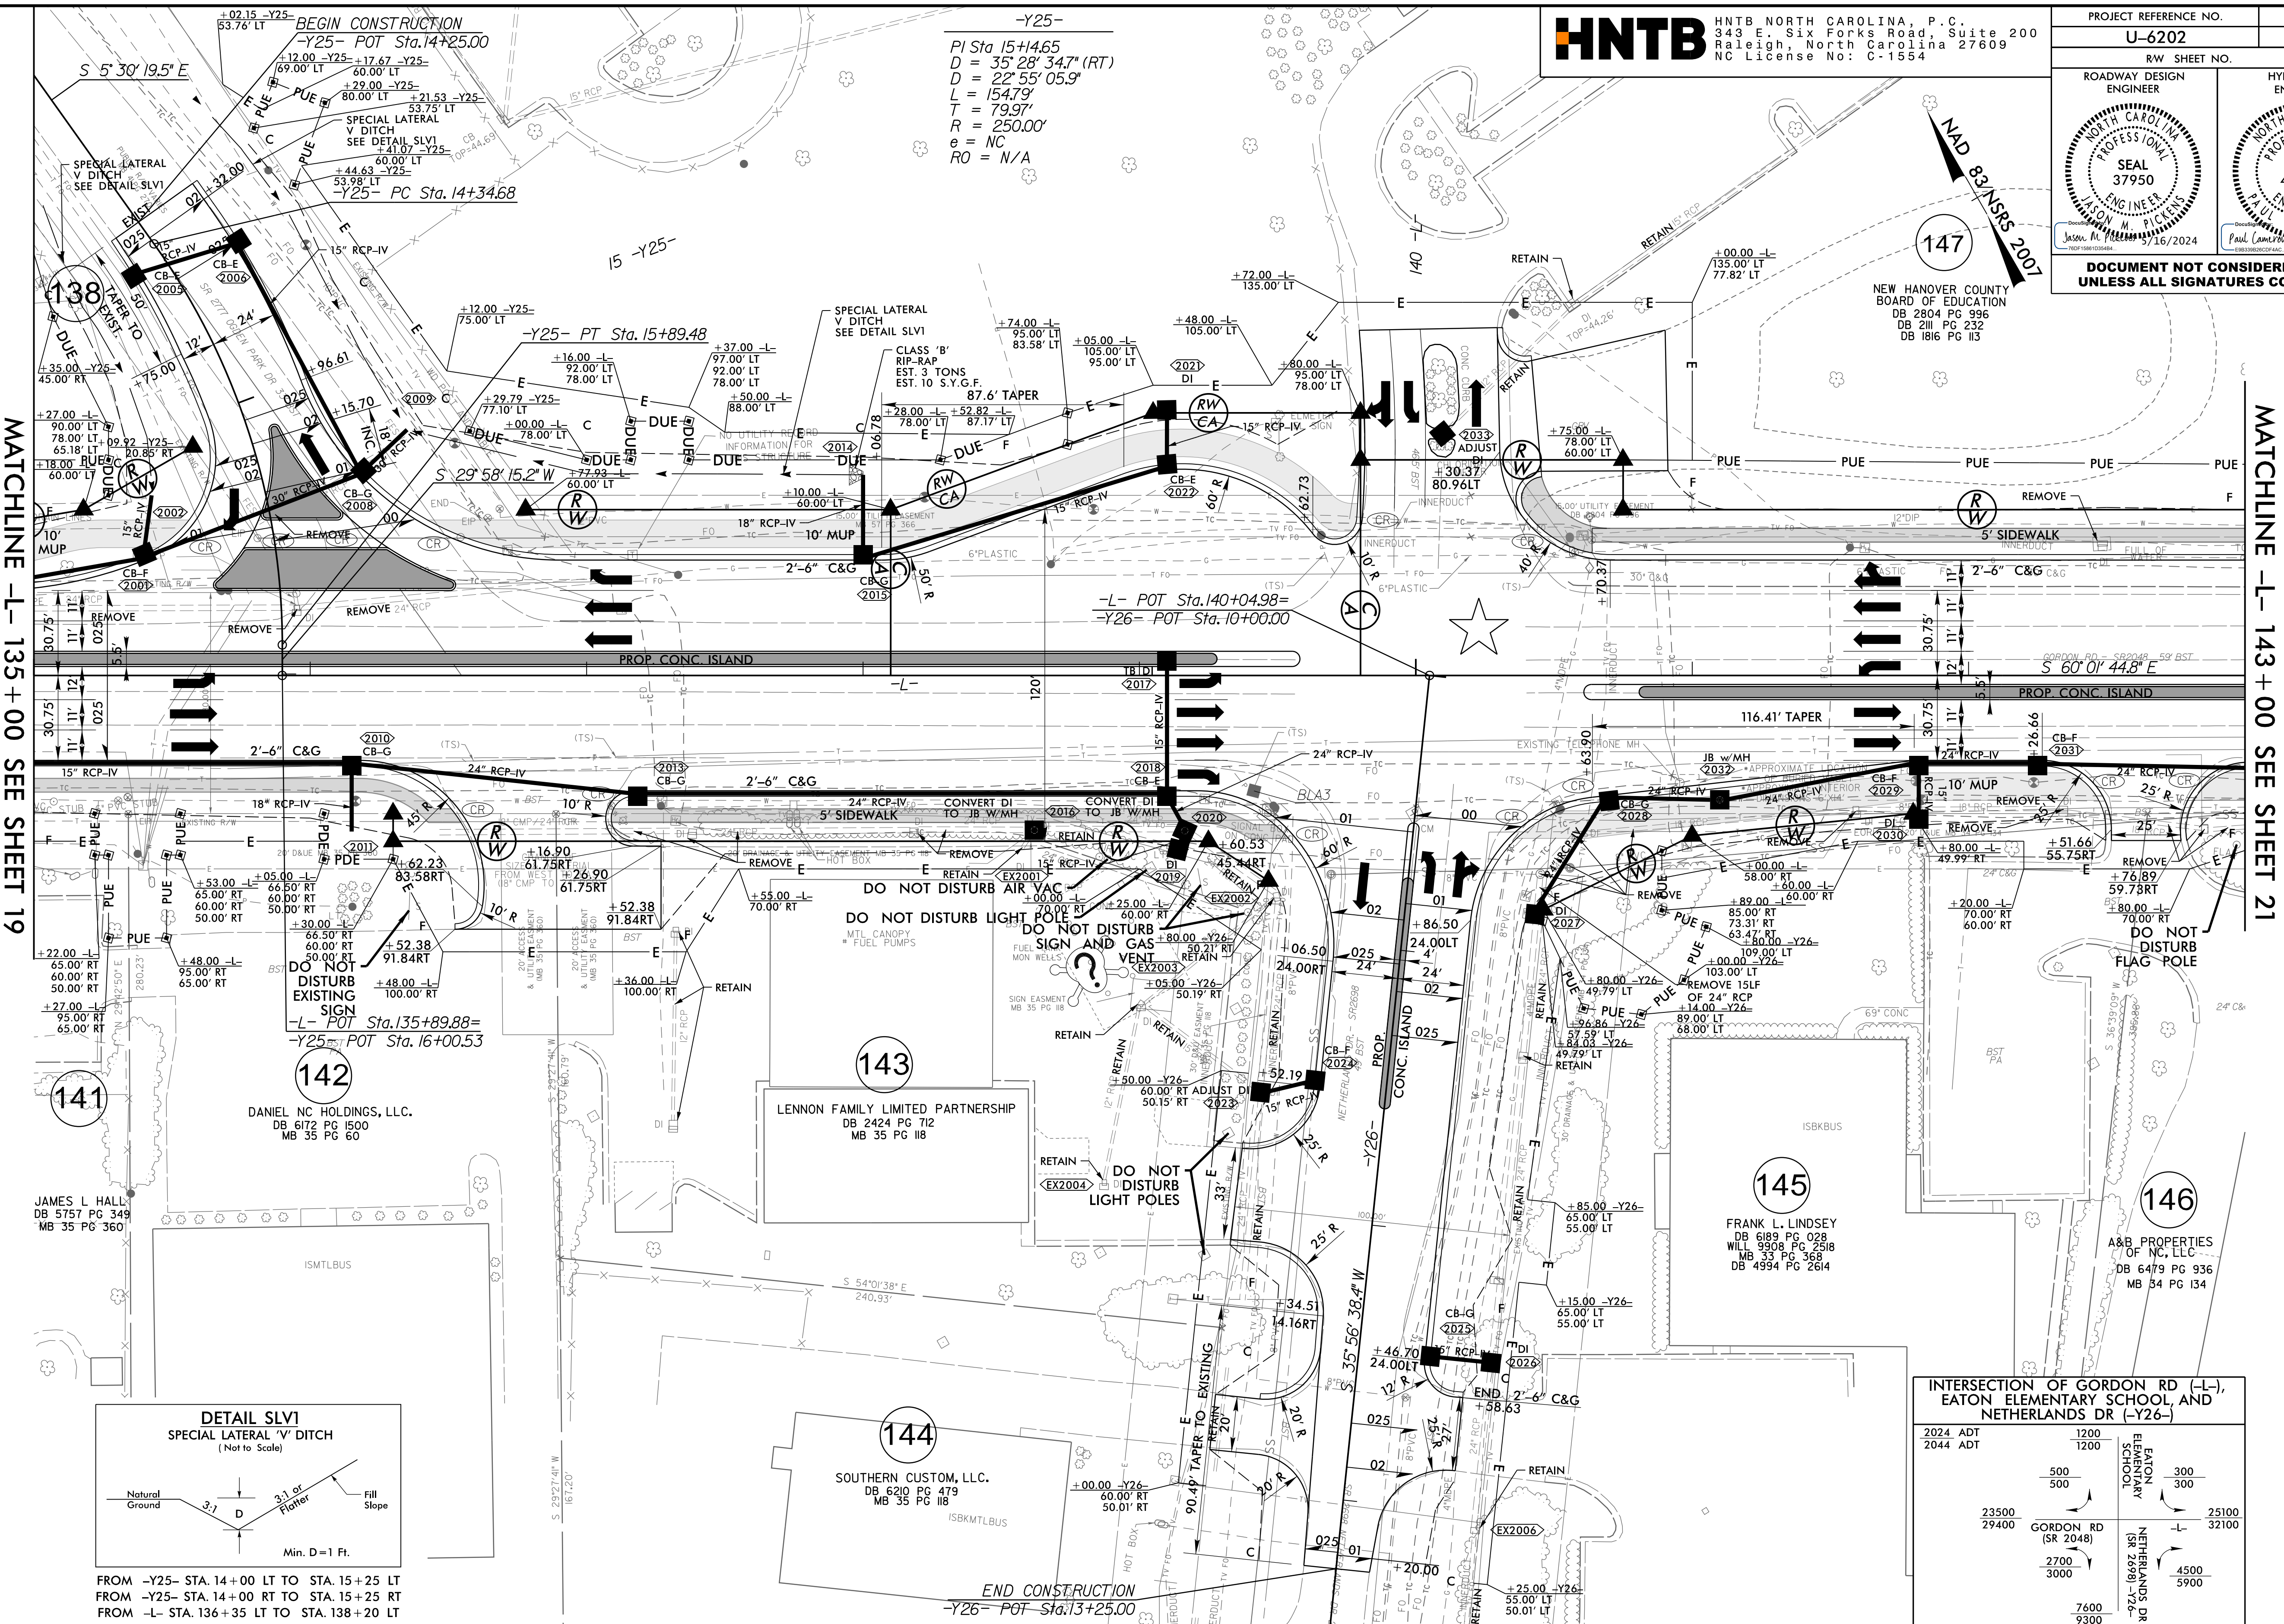

**NOTE:**  
 1. ALL DRIVEWAYS HAVE 10' RADII UNLESS OTHERWISE NOTED.



FOR -L- PROFILE, SEE SHEET 30  
 FOR -Y25- PROFILE, SEE SHEET 38  
 FOR -Y26- PROFILE, SEE SHEET 38  
 FOR INTERSECTION DETAILS, SEE SHEET 2B-3 AND 2B-4

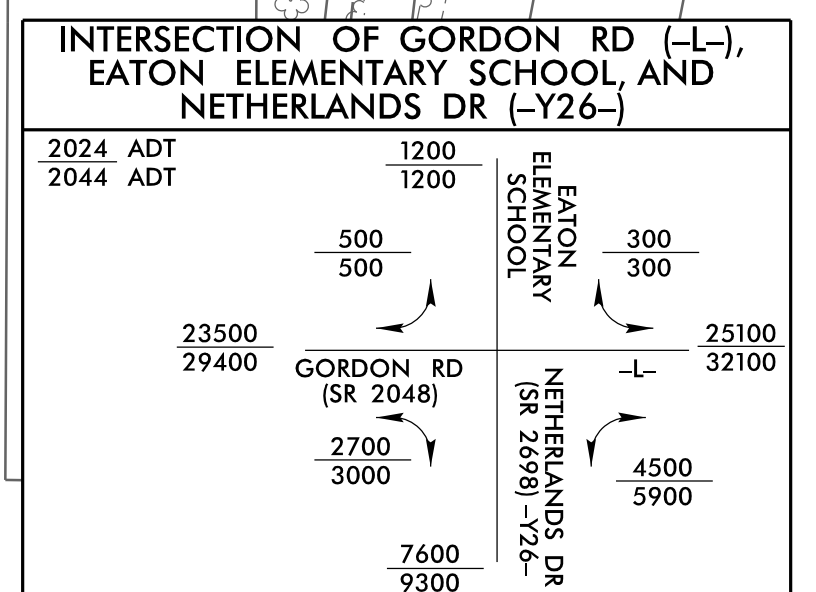

8.17.2024  
 09:06  
 C:\pwworking\hntb.com\Projects\2024\U-6202\RDY\_PSH20.dgn  
 HNTB