


8.17.17.99

PROJECT REFERENCE NO. <b>U-6202</b>		SHEET NO. <b>25</b>	
RW SHEET NO.			
ROADWAY DESIGN ENGINEER		HYDRAULICS ENGINEER	
<b>DOCUMENT NOT CONSIDERED FINAL UNLESS ALL SIGNATURES COMPLETED</b>			

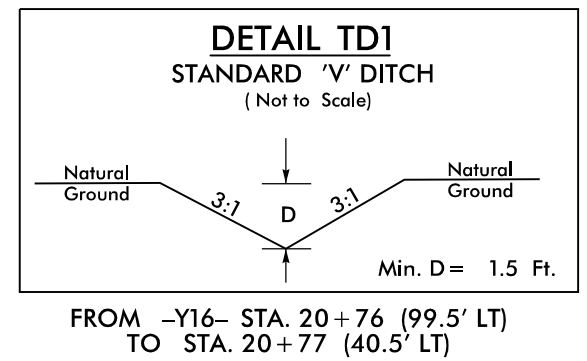

NAD 83 N/SRS 2007

-Y16-	
PI Sta 15+36.90	PI Sta 21+50.97
$\Delta = 59^{\circ} 59' 47.1''$ (LT)	$\Delta = 59^{\circ} 29' 16.2''$ (RT)
D = 6' 09" 39.0"	D = 18' 28" 57.0"
L = 973.84'	L = 321.86'
T = 536.90'	T = 177.14'
R = 930.00'	R = 310.00'
e = EXIST	e = EXIST

**NOTE:**  
1. ALL DRIVEWAYS HAVE 10' RADII UNLESS OTHERWISE NOTED.

FOR -Y16- PROFILE, SEE SHEET 36

MATCHLINE -Y16- 23+00 SEE SHEET 14

13 MAY 2024 09:06  
C:\p\dwg\p-cj\062022\_RDY\_PSH25.dgn  
HNTB