
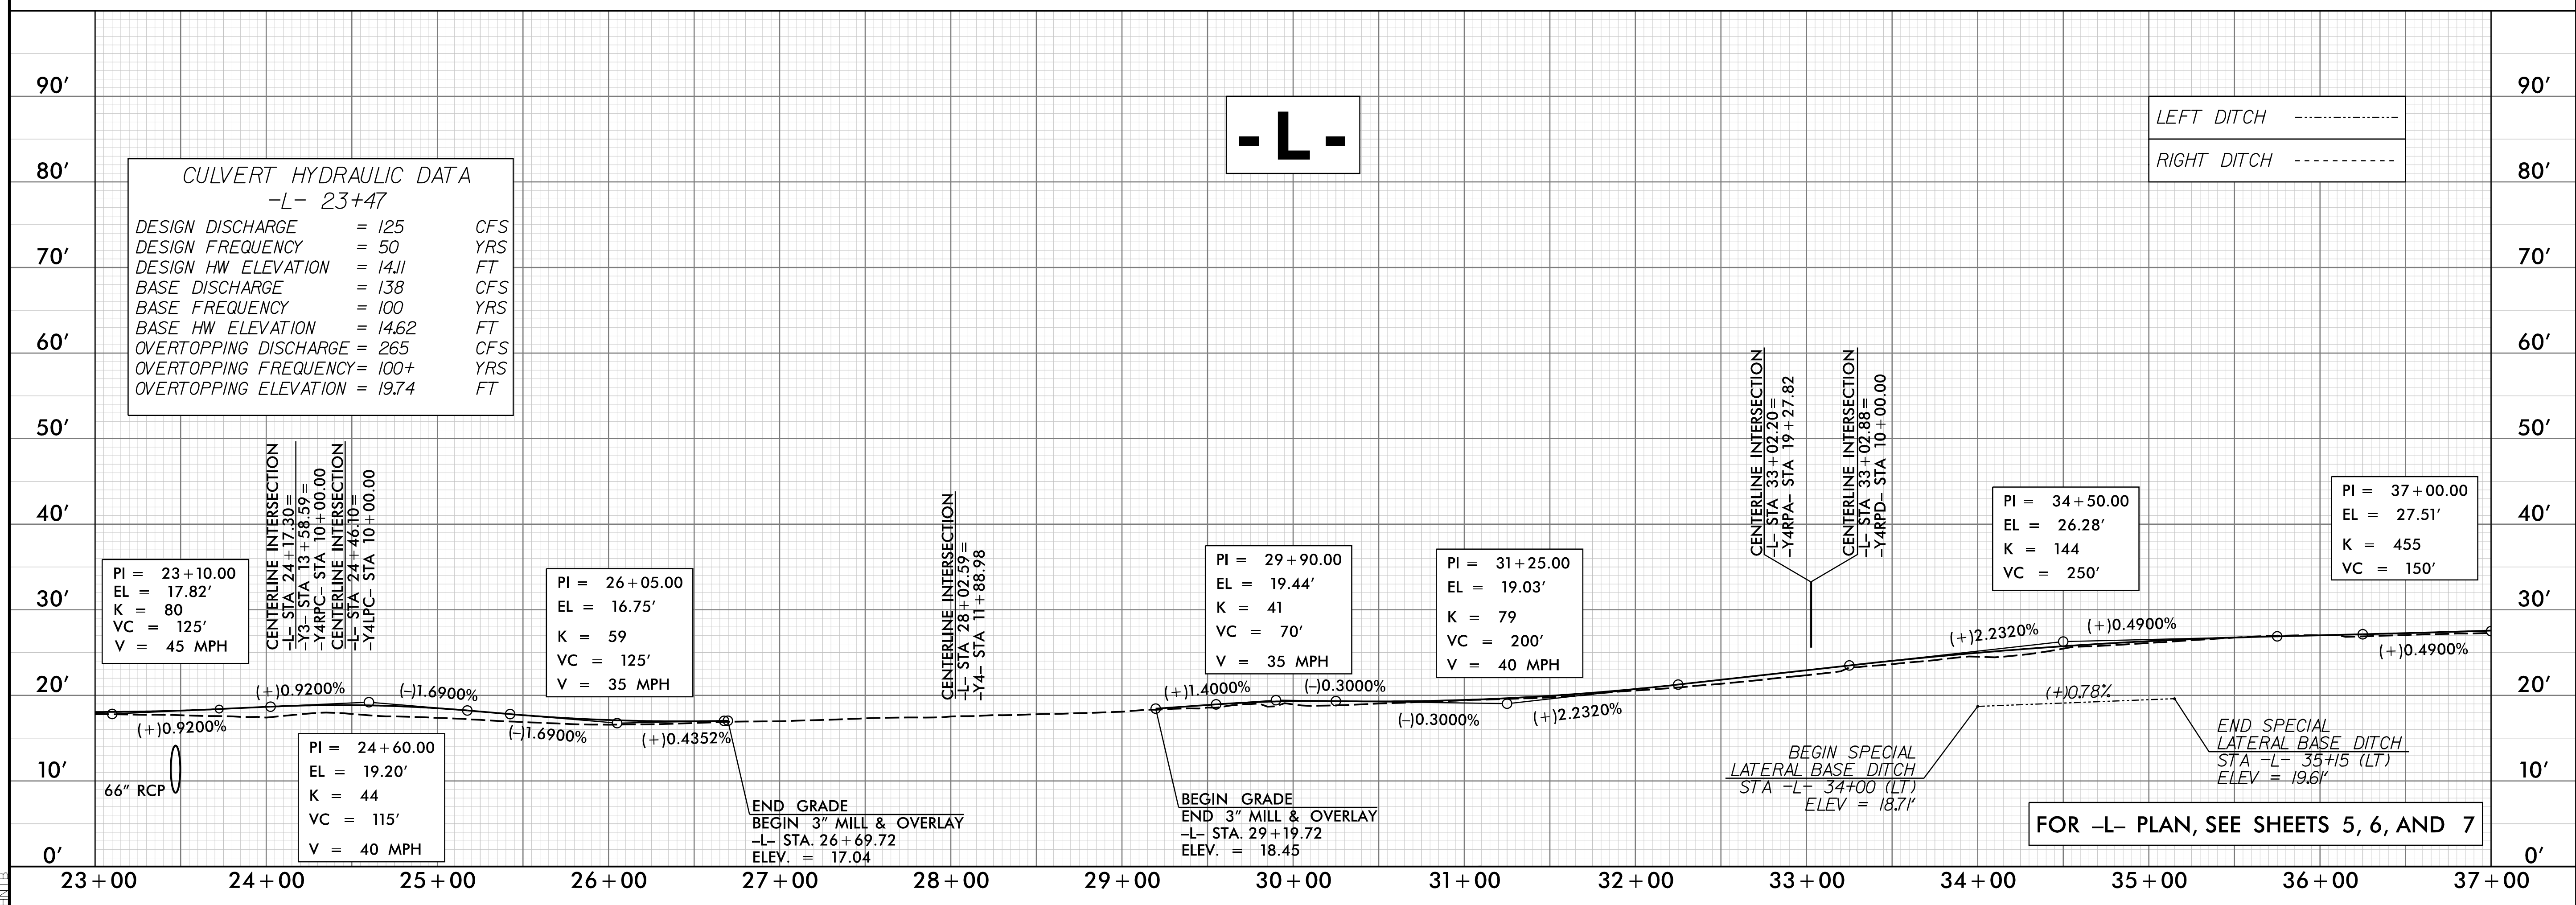


5/28/24

PROJECT REFERENCE NO. <b>U-6202</b>	SHEET NO. <b>26</b>
ROADWAY DESIGN ENGINEER	HYDRAULICS ENGINEER

**DOCUMENT NOT CONSIDERED FINAL UNLESS ALL SIGNATURES COMPLETED**

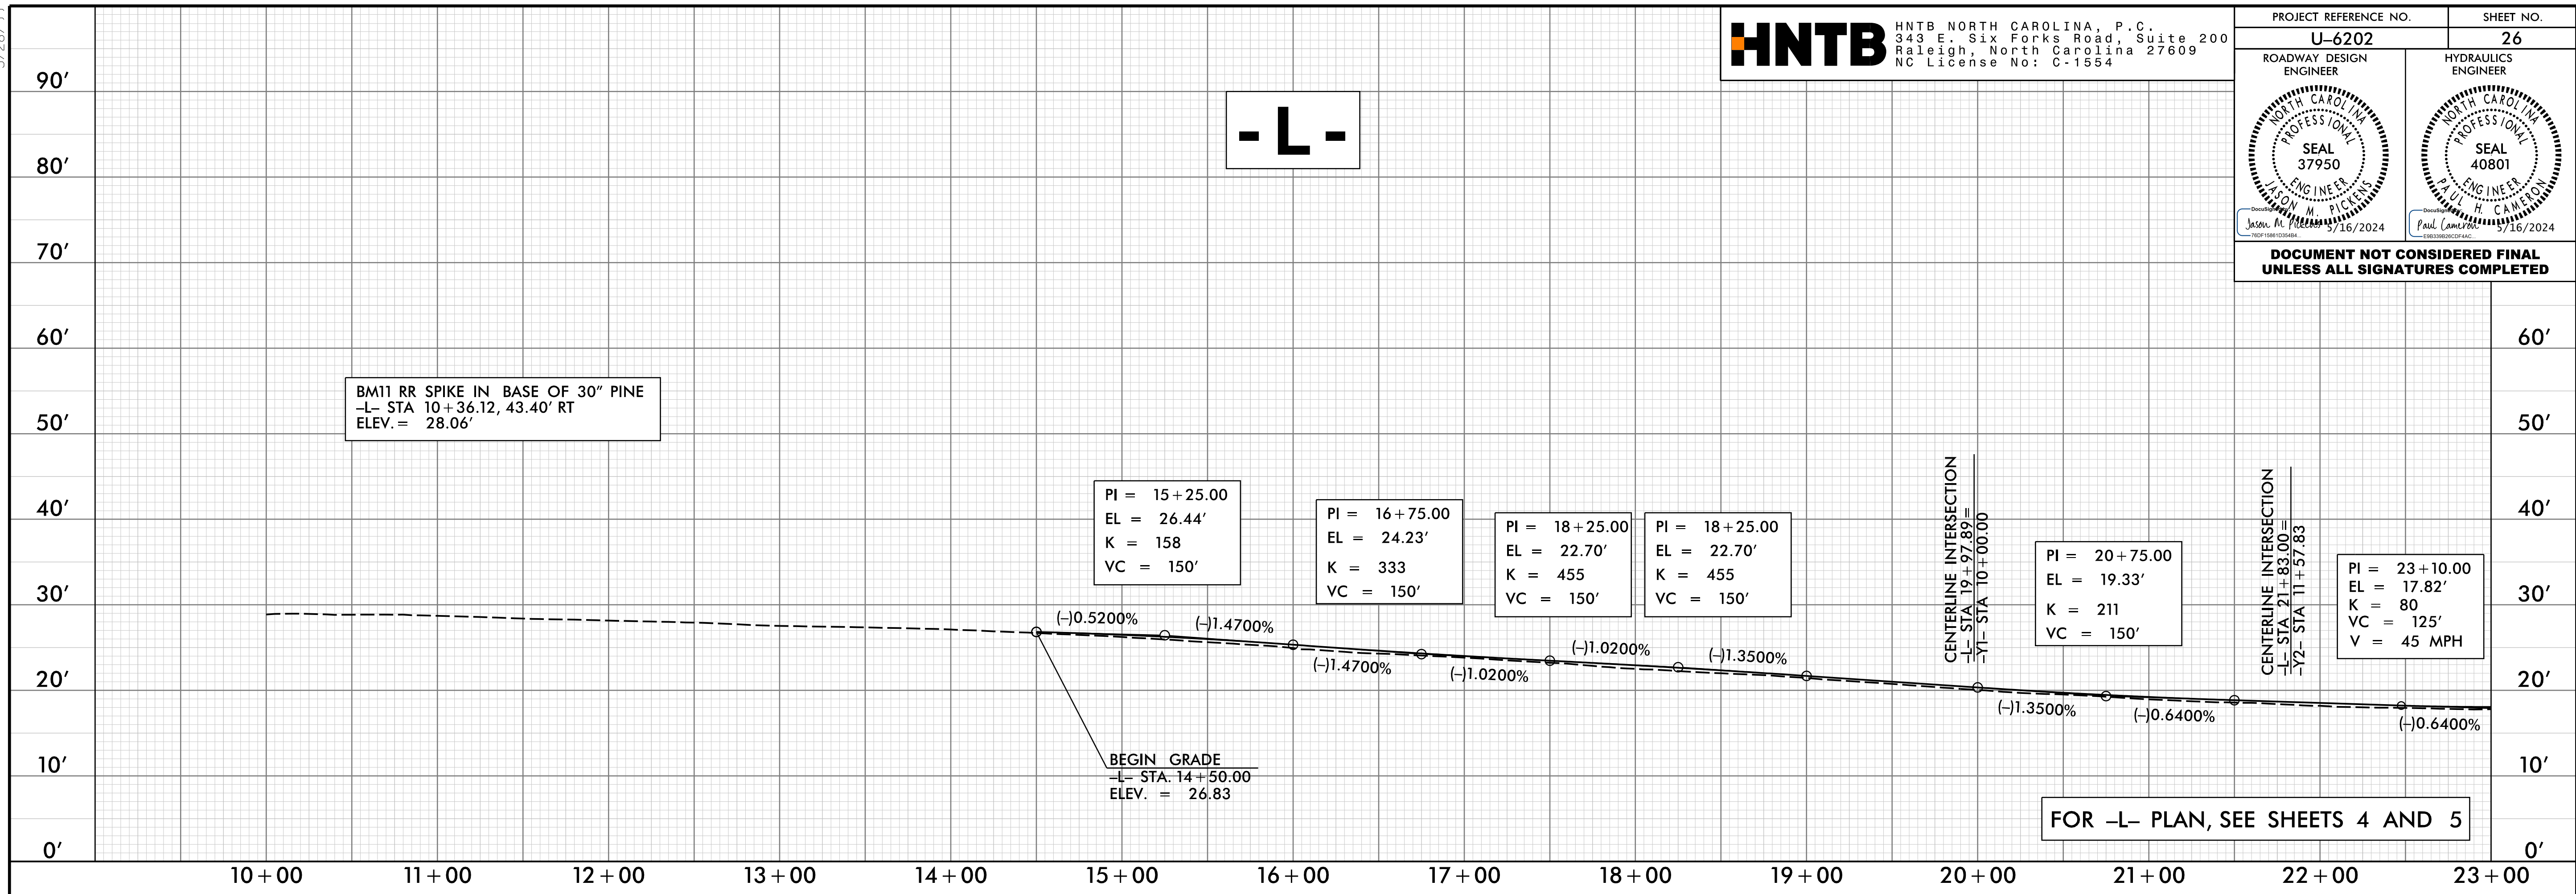

08 MAY 2024 11:35  
C:\Users\jason.pickett\OneDrive\Documents\U6202\_RDY\_PFL26.dgn