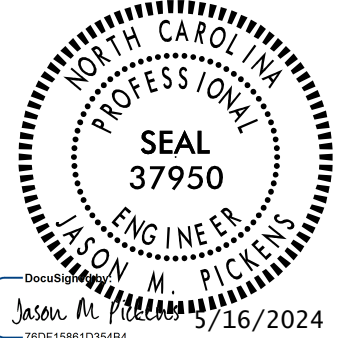

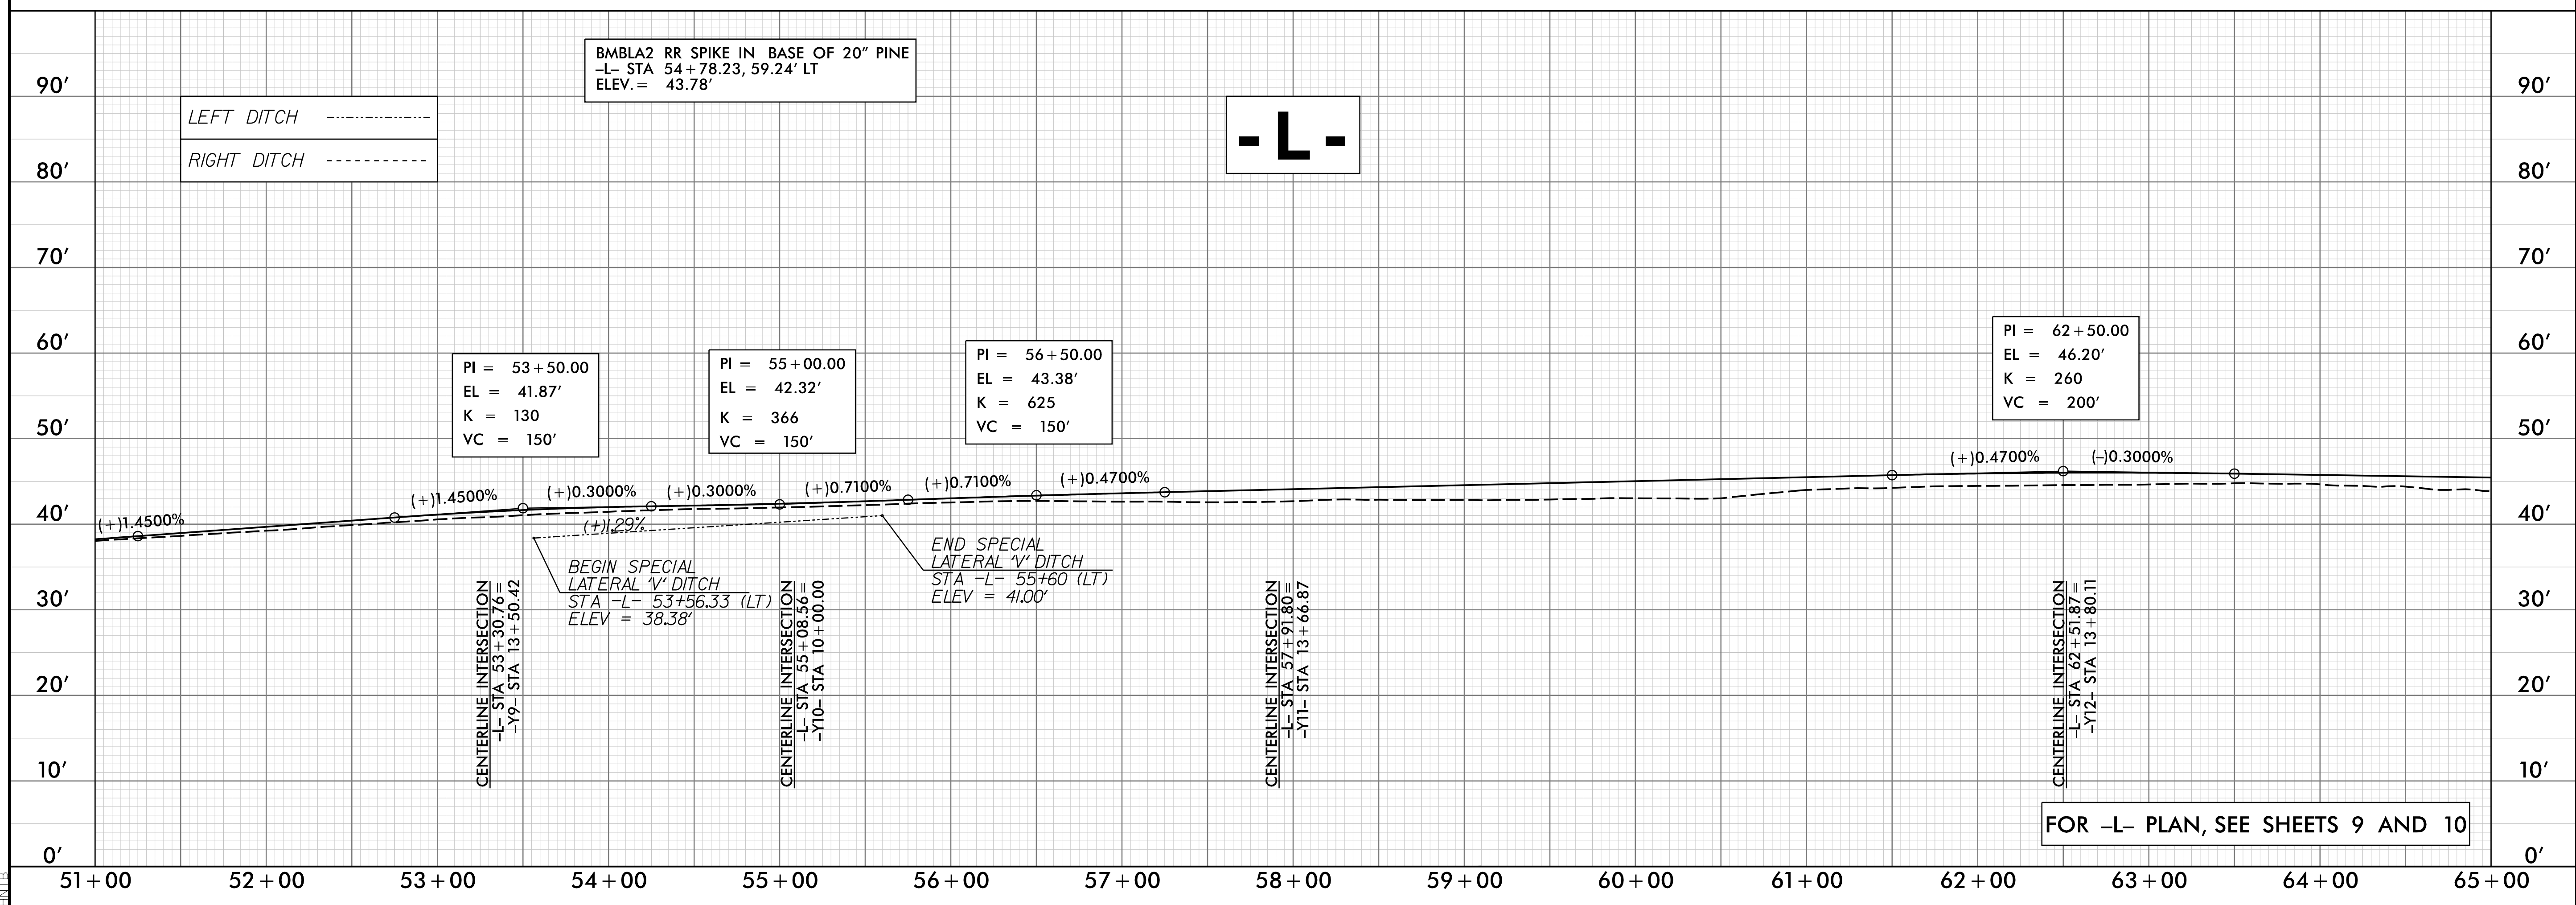
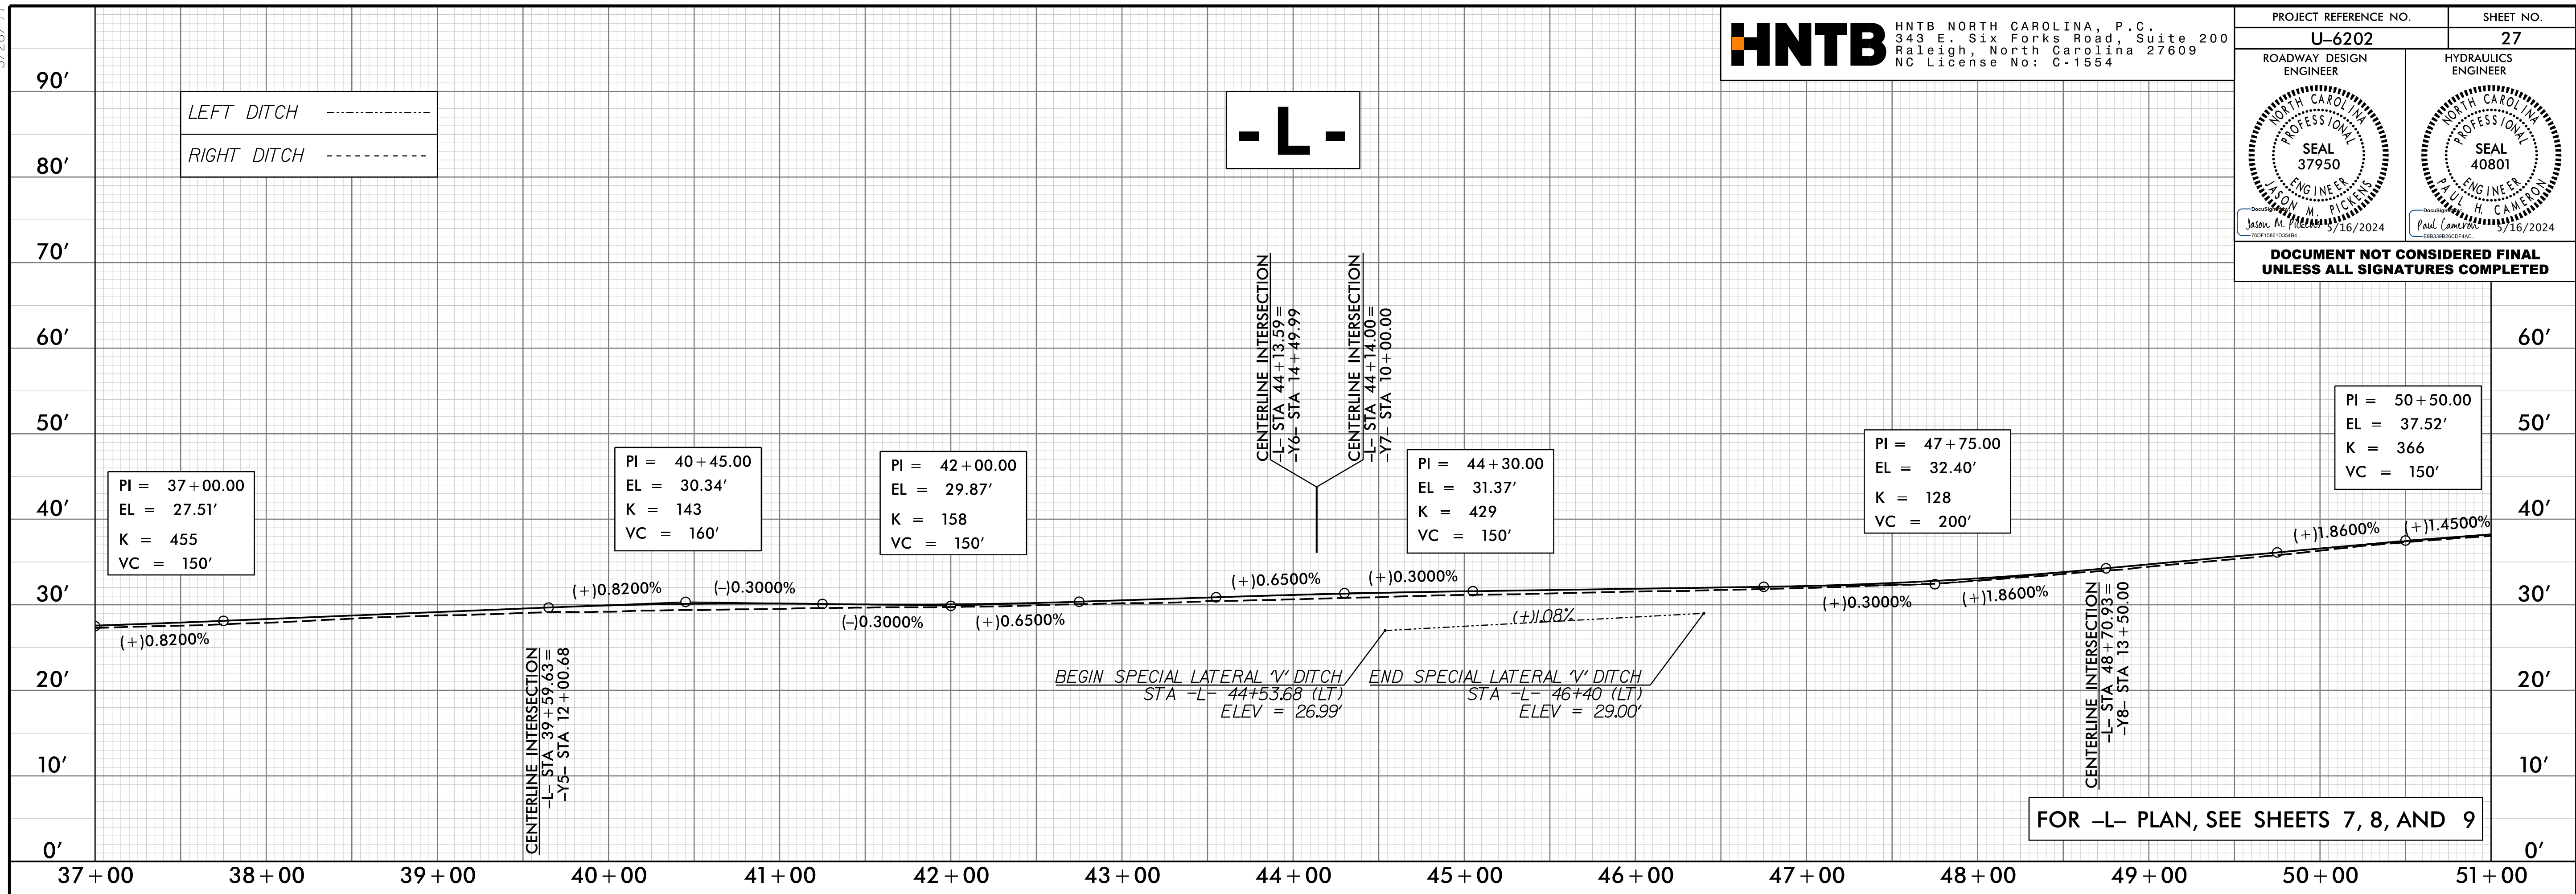


5/28/24

PROJECT REFERENCE NO. U-6202	SHEET NO. 27
ROADWAY DESIGN ENGINEER 	HYDRAULICS ENGINEER 
DOCUMENT NOT CONSIDERED FINAL UNLESS ALL SIGNATURES COMPLETED	



08 MAY 2024 11:35
C:\Users\jpiccini\OneDrive\Documents\Projects\U6202\RDY_PFL\27.dgn