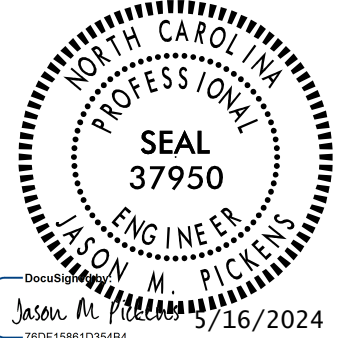

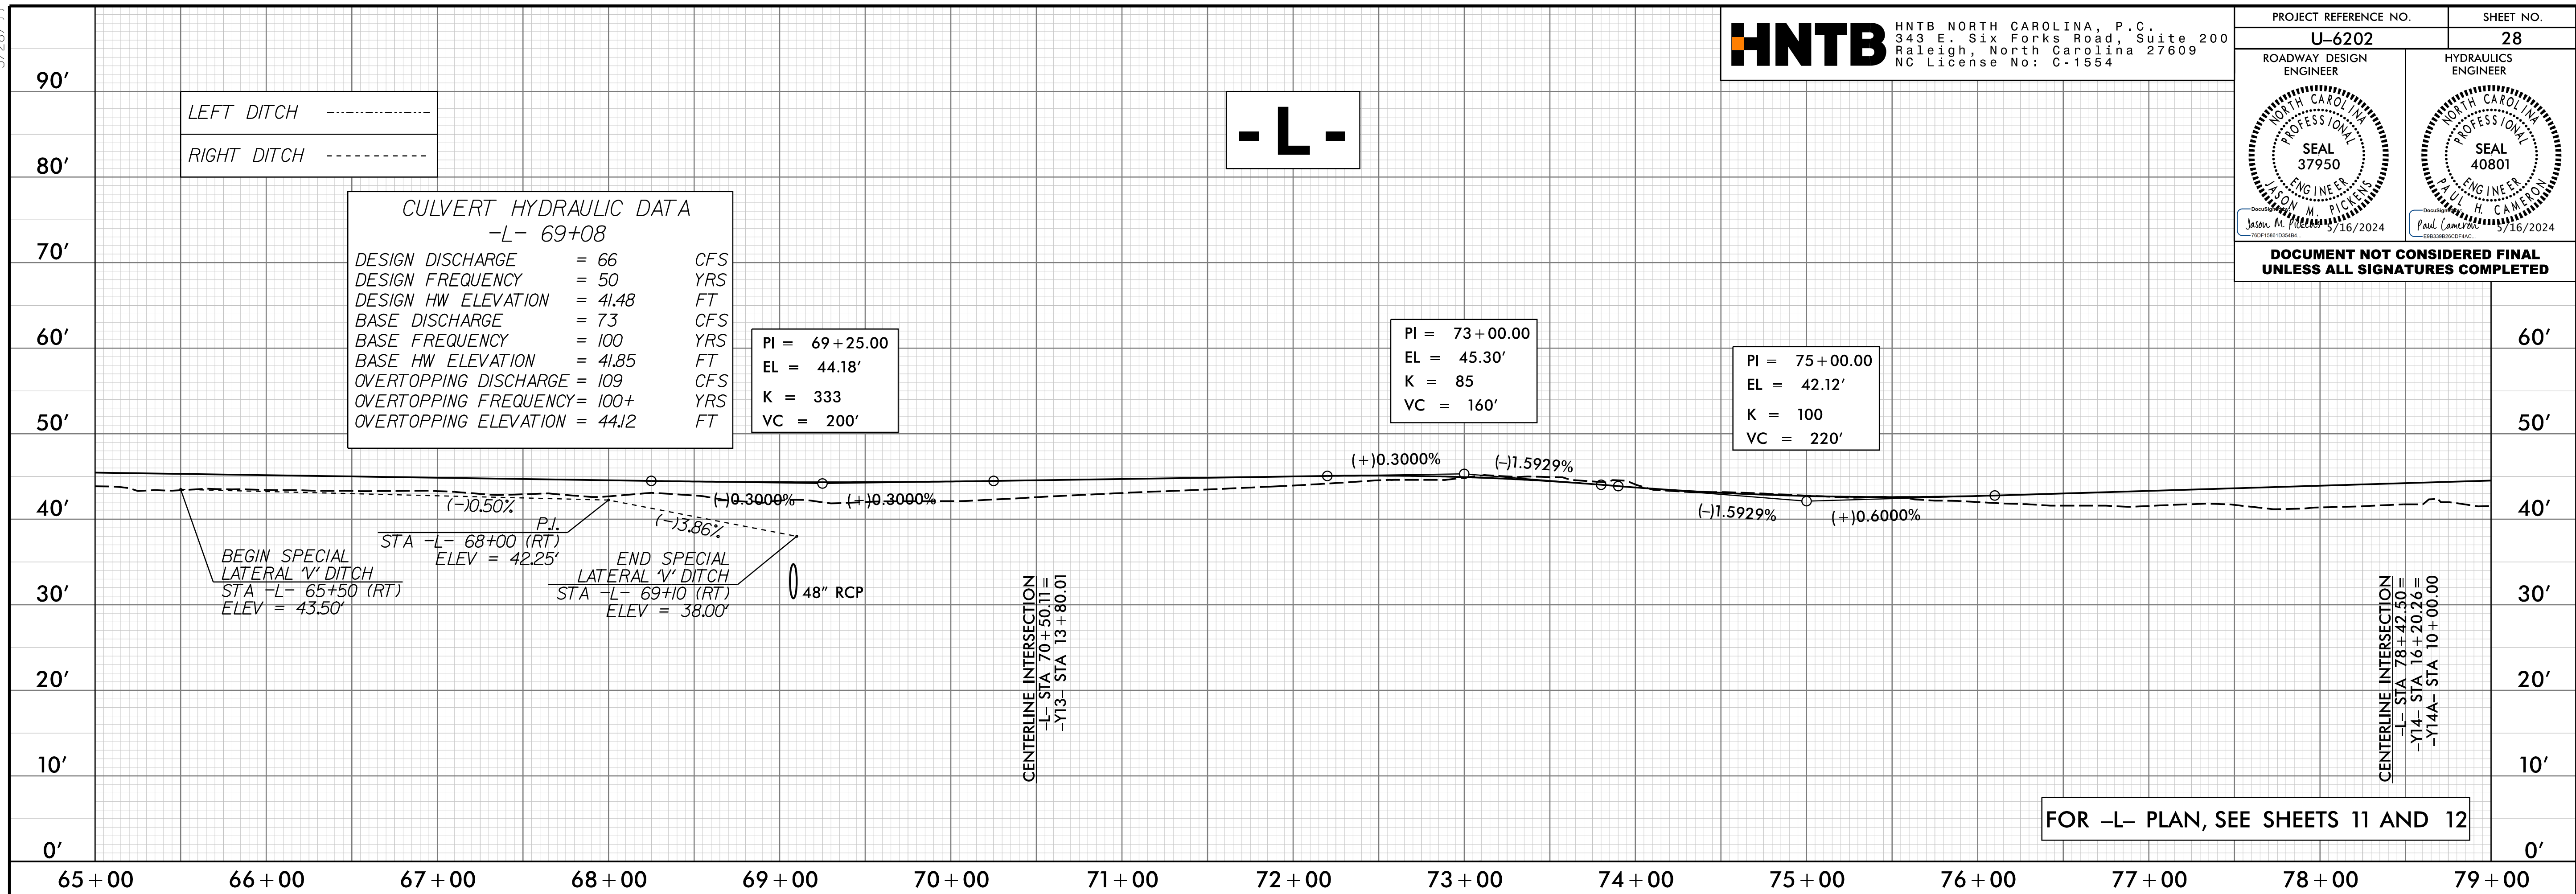



5/28/24

PROJECT REFERENCE NO. <b>U-6202</b>	SHEET NO. <b>28</b>
ROADWAY DESIGN ENGINEER 	HYDRAULICS ENGINEER 
<b>DOCUMENT NOT CONSIDERED FINAL UNLESS ALL SIGNATURES COMPLETED</b>	



FOR -L- PLAN, SEE SHEETS 11 AND 12

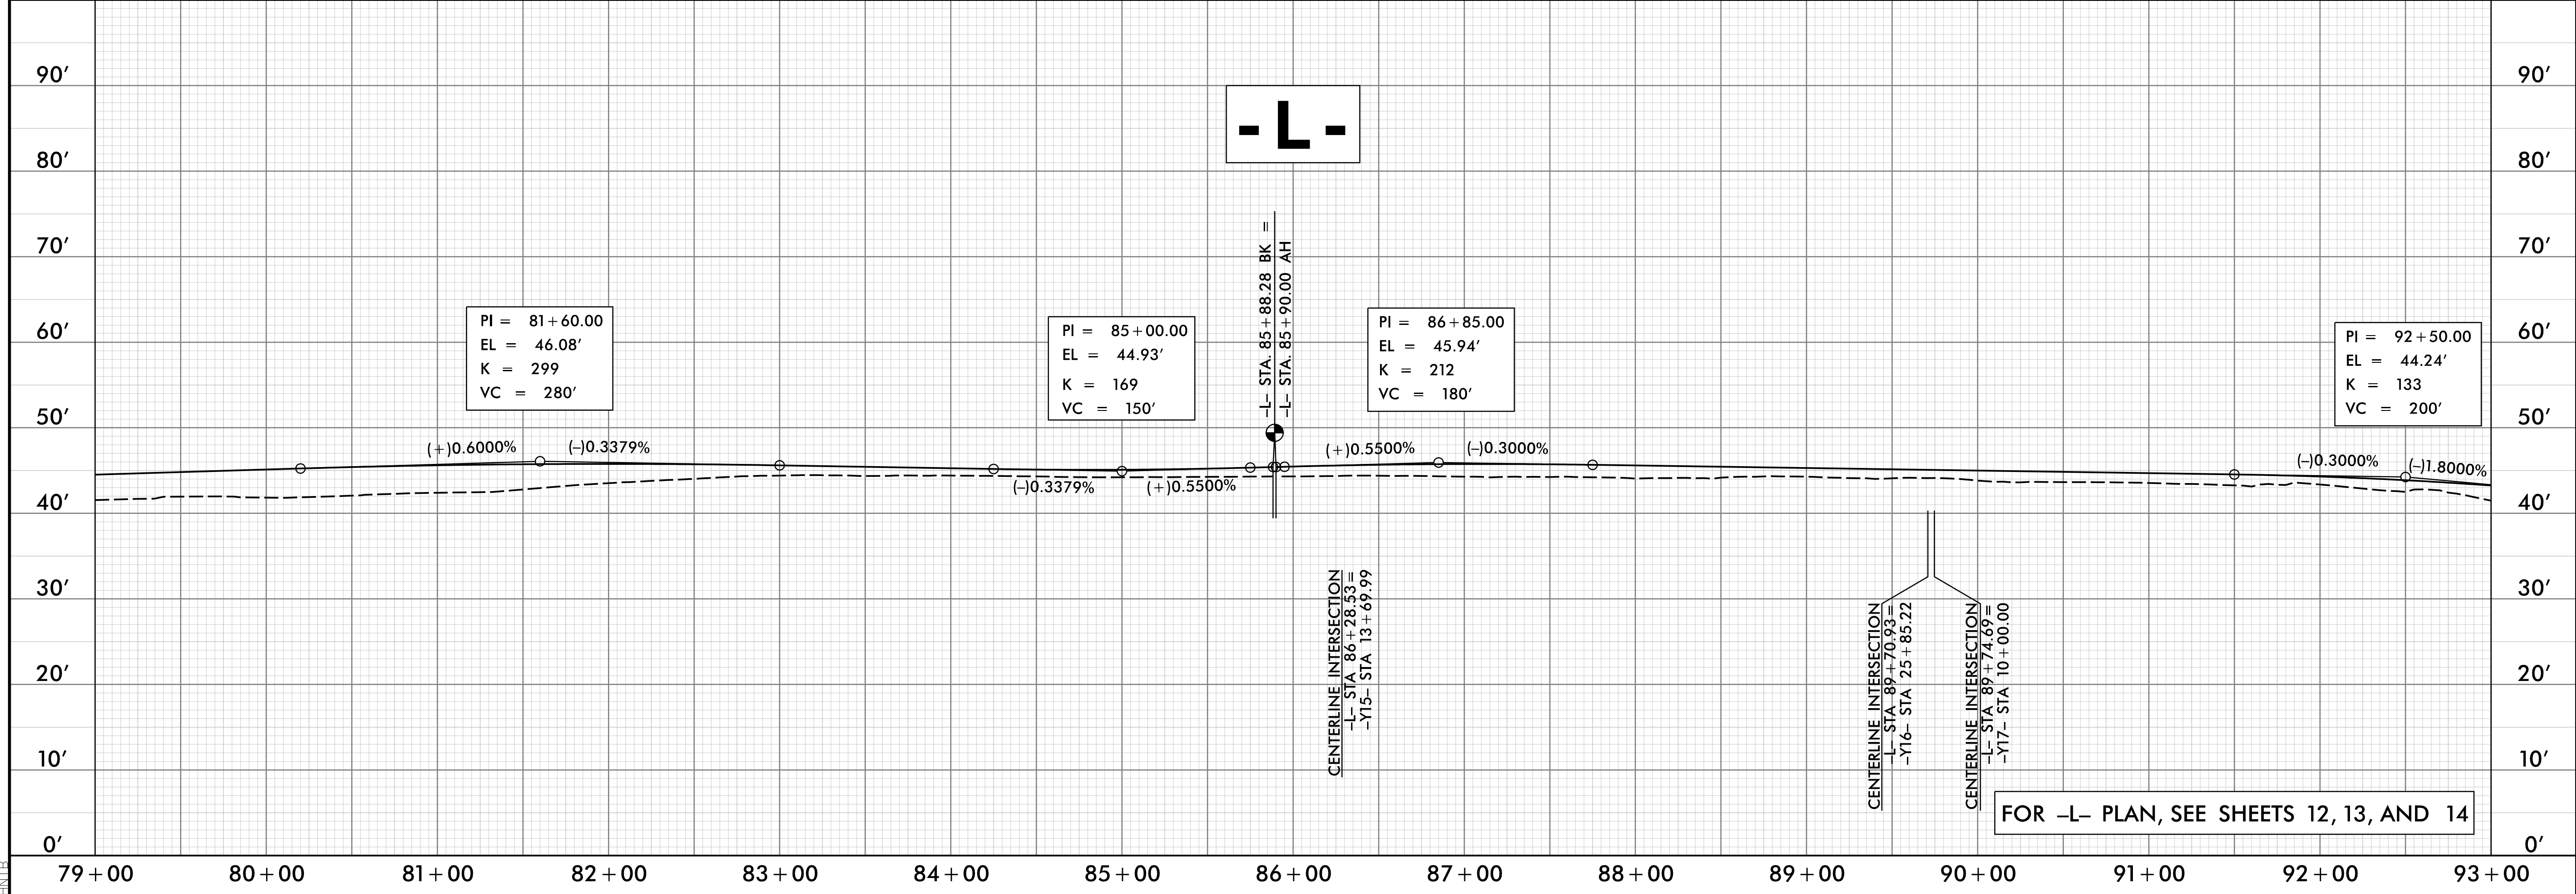08 MAY 2024 11:35  
C:\Users\j\OneDrive\Documents\RDY\_PFL28.dgn



FOR -L- PLAN, SEE SHEETS 12, 13, AND 14