
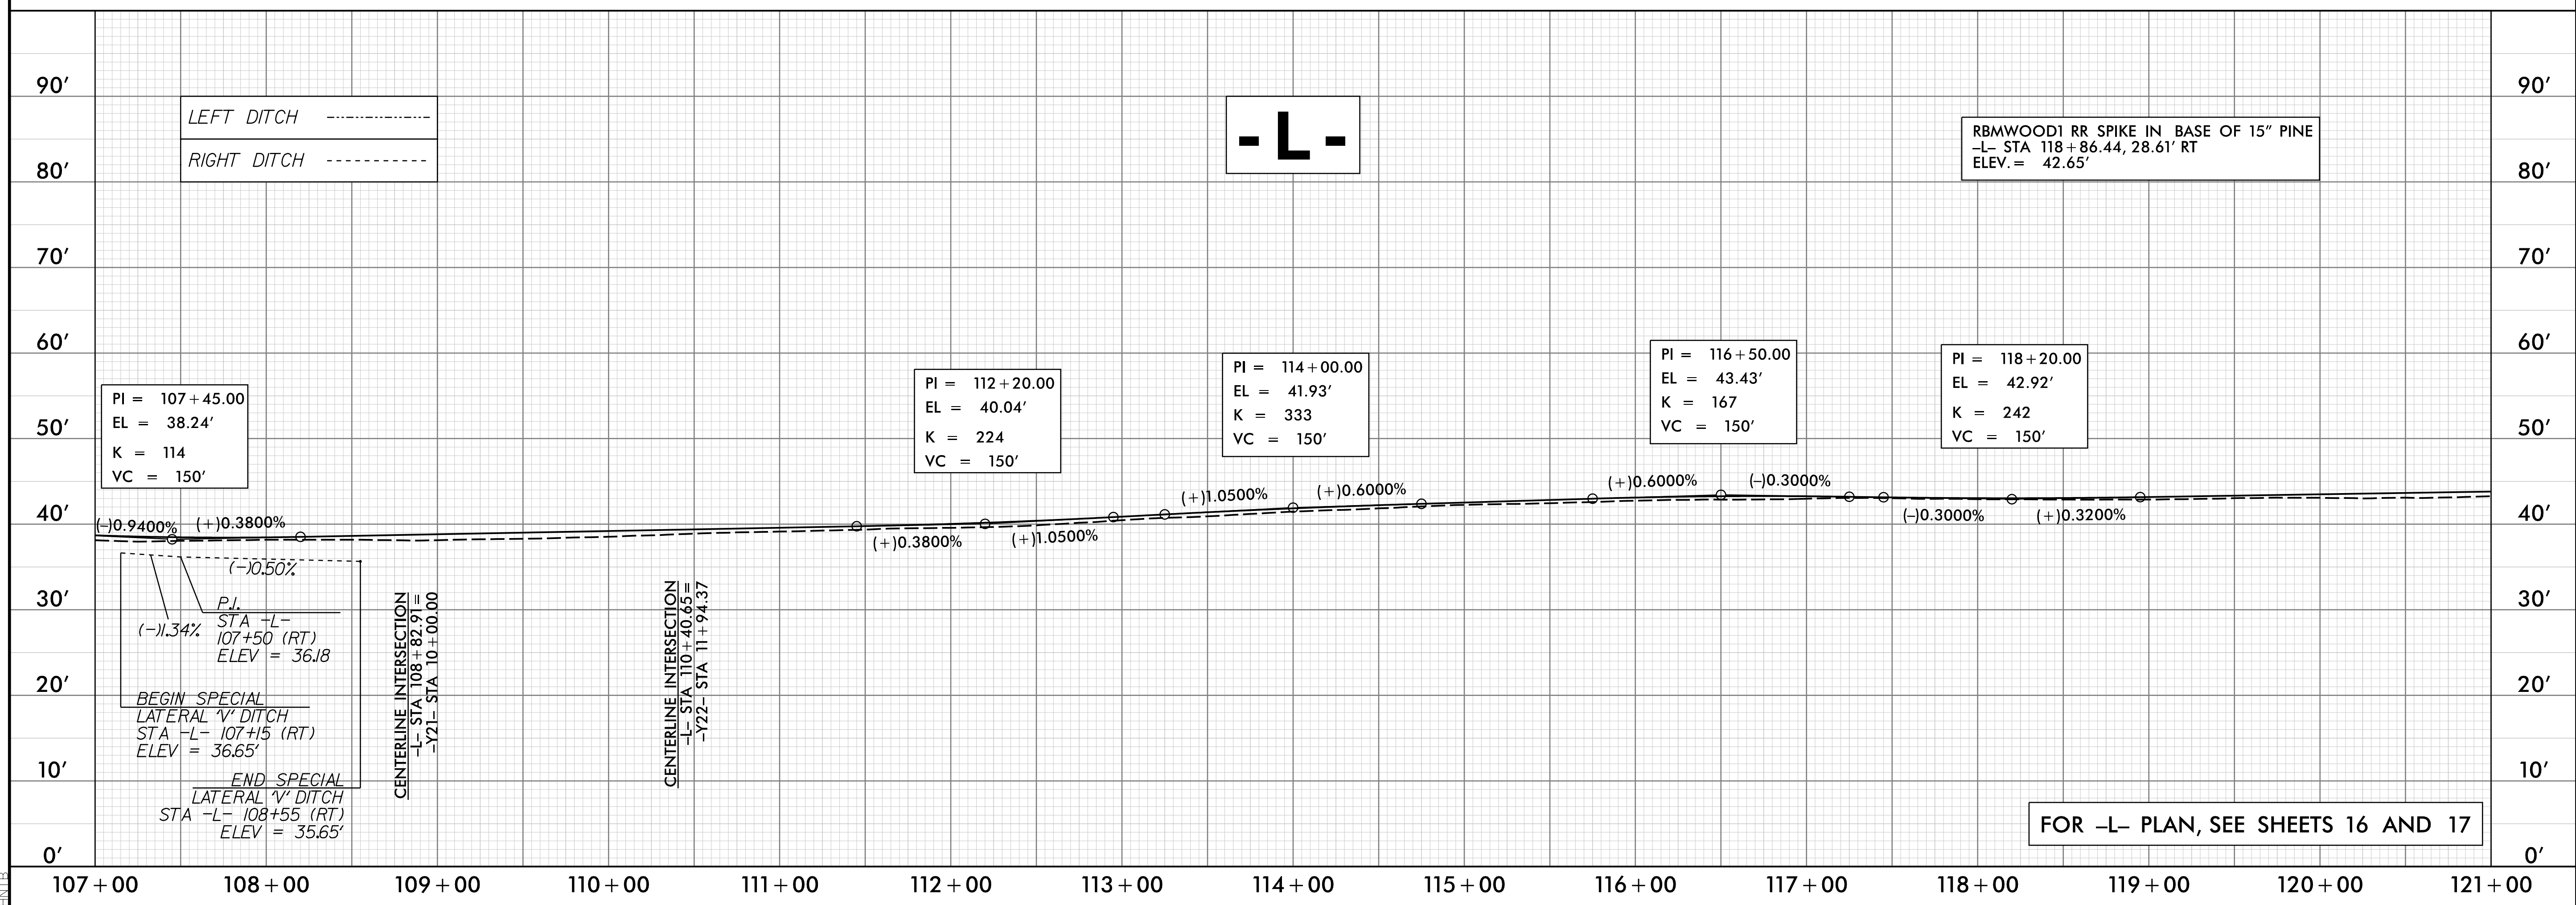


5/28/24

PROJECT REFERENCE NO. U-6202	SHEET NO. 29
ROADWAY DESIGN ENGINEER <i>(Signature)</i>	HYDRAULICS ENGINEER <i>(Signature)</i>
SEAL 37950 JASON M. PICKENS 7/16/2024	SEAL 40801 PAUL CAMERON 7/16/2024
DOCUMENT NOT CONSIDERED FINAL UNLESS ALL SIGNATURES COMPLETED	

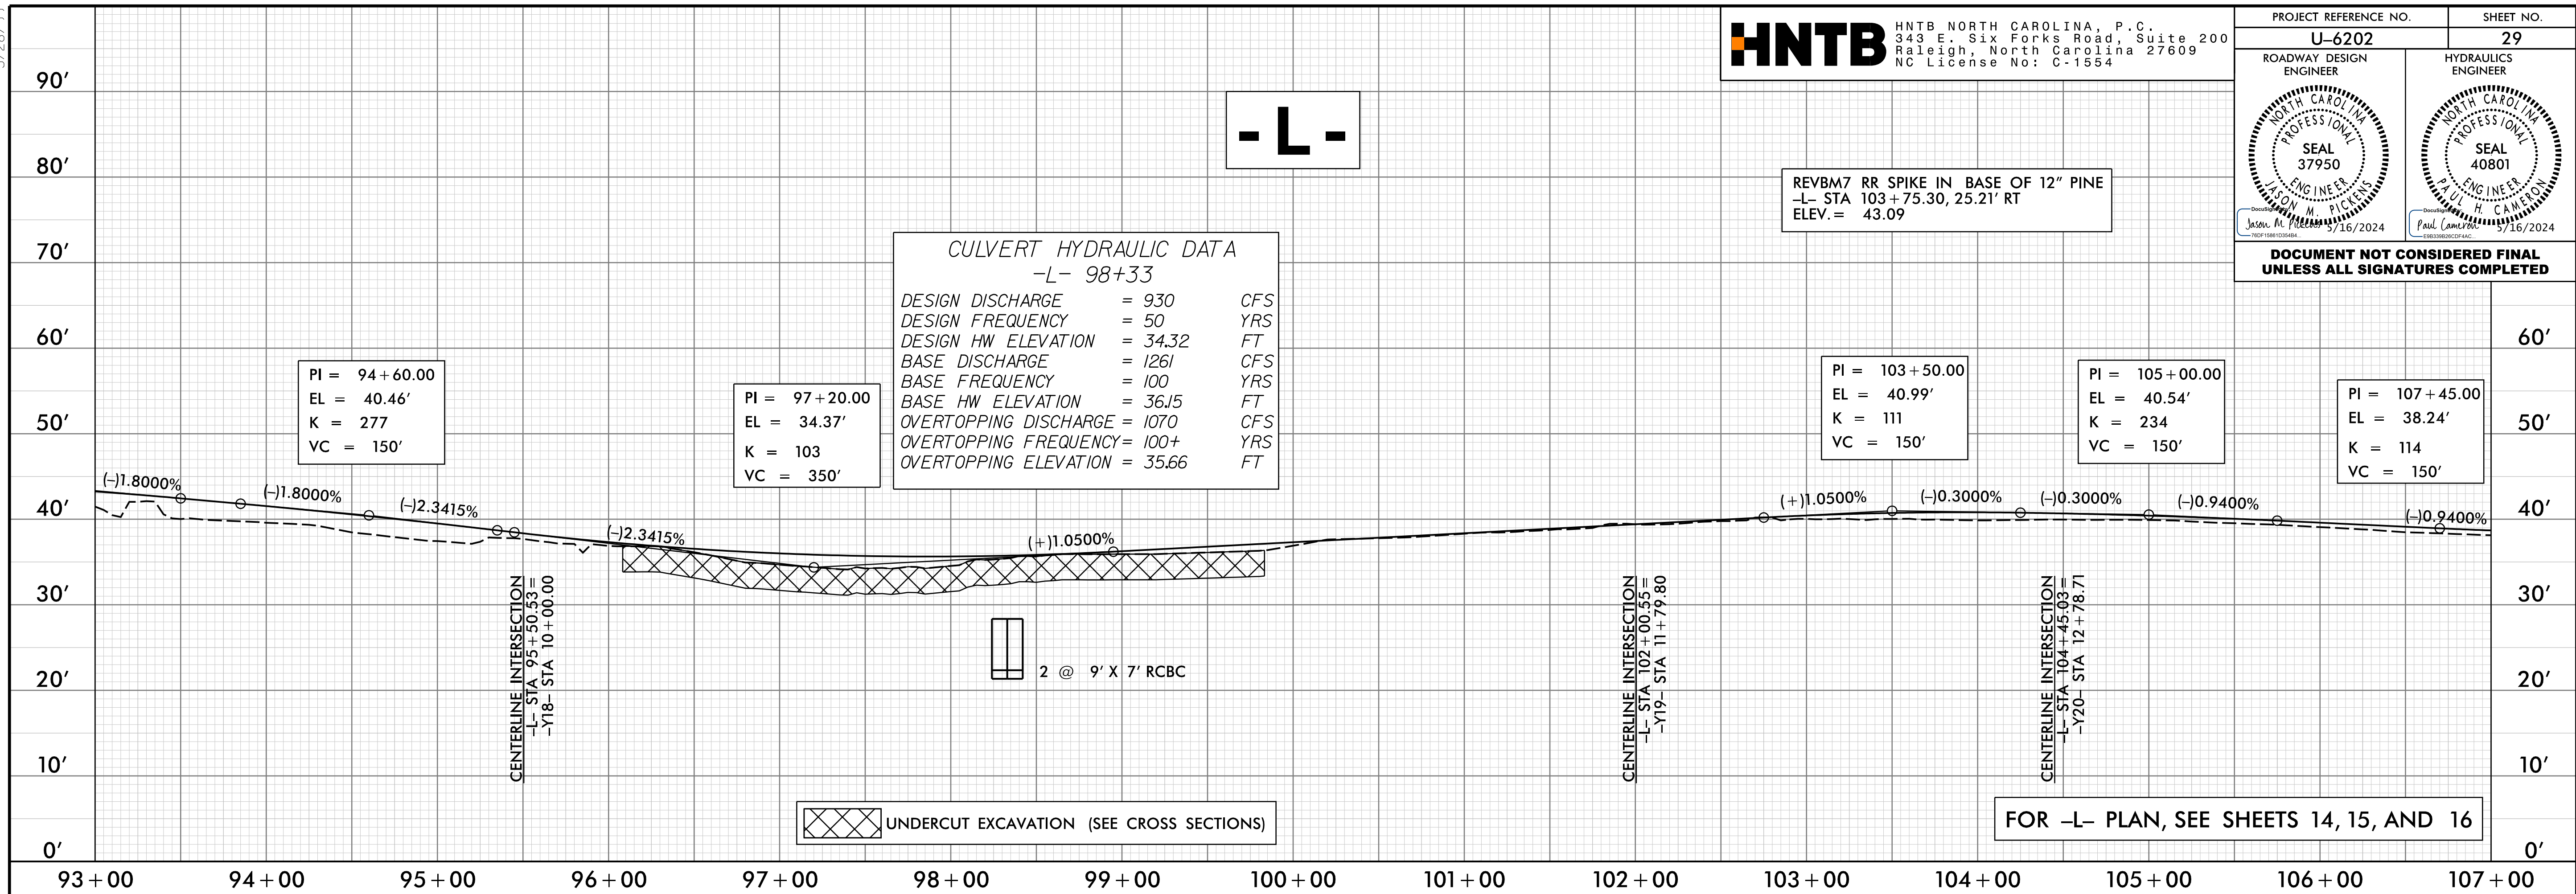

08 MAY 2024 11:35
C:\p01\062022_R0Y_PFL29.dgn