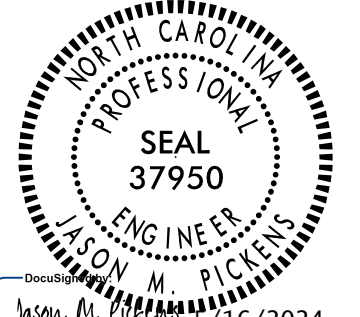
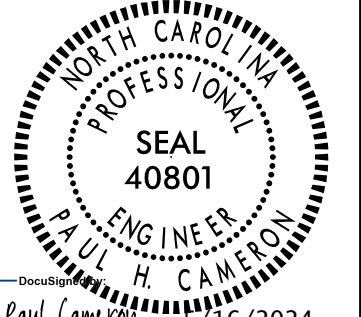



5/28/24

HNTB HNTB NORTH CAROLINA, P.C.
 343 E. Six Forks Road, Suite 200
 Raleigh, North Carolina 27609
 NC License No: C-1554

PROJECT REFERENCE NO. U-6202	SHEET NO. 30
ROADWAY DESIGN ENGINEER 	HYDRAULICS ENGINEER 


REVB M9 RR SPIKE IN BASE OF 30" PINE
 -L- STA 132+84.65, 74.22' RT
 ELEV. = 45.69'

**DOCUMENT NOT CONSIDERED FINAL
 UNLESS ALL SIGNATURES COMPLETED**

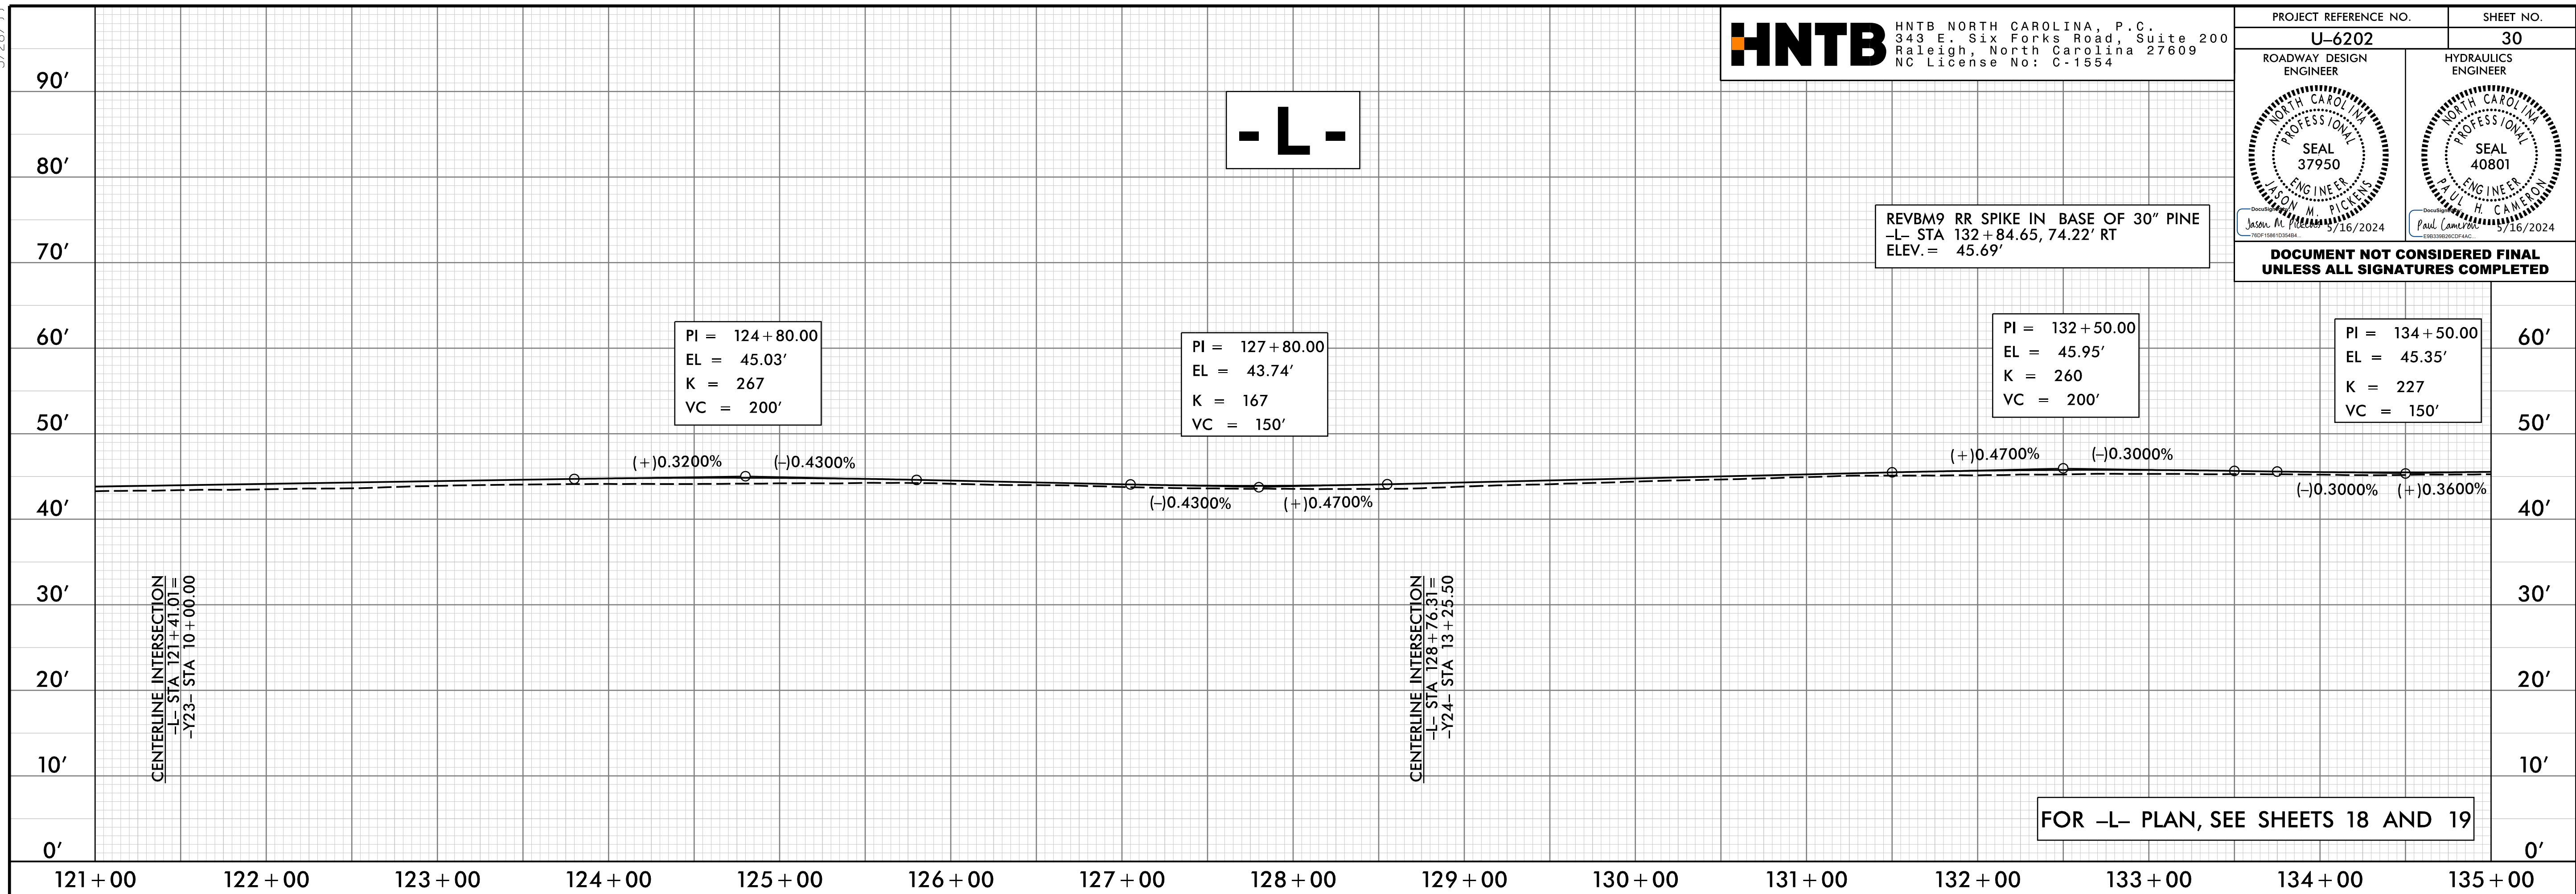

FOR -L- PLAN, SEE SHEETS 18 AND 19

08 MAY 2024 11:35
 C:\p01\062022_RDY_PFL_30.dgn

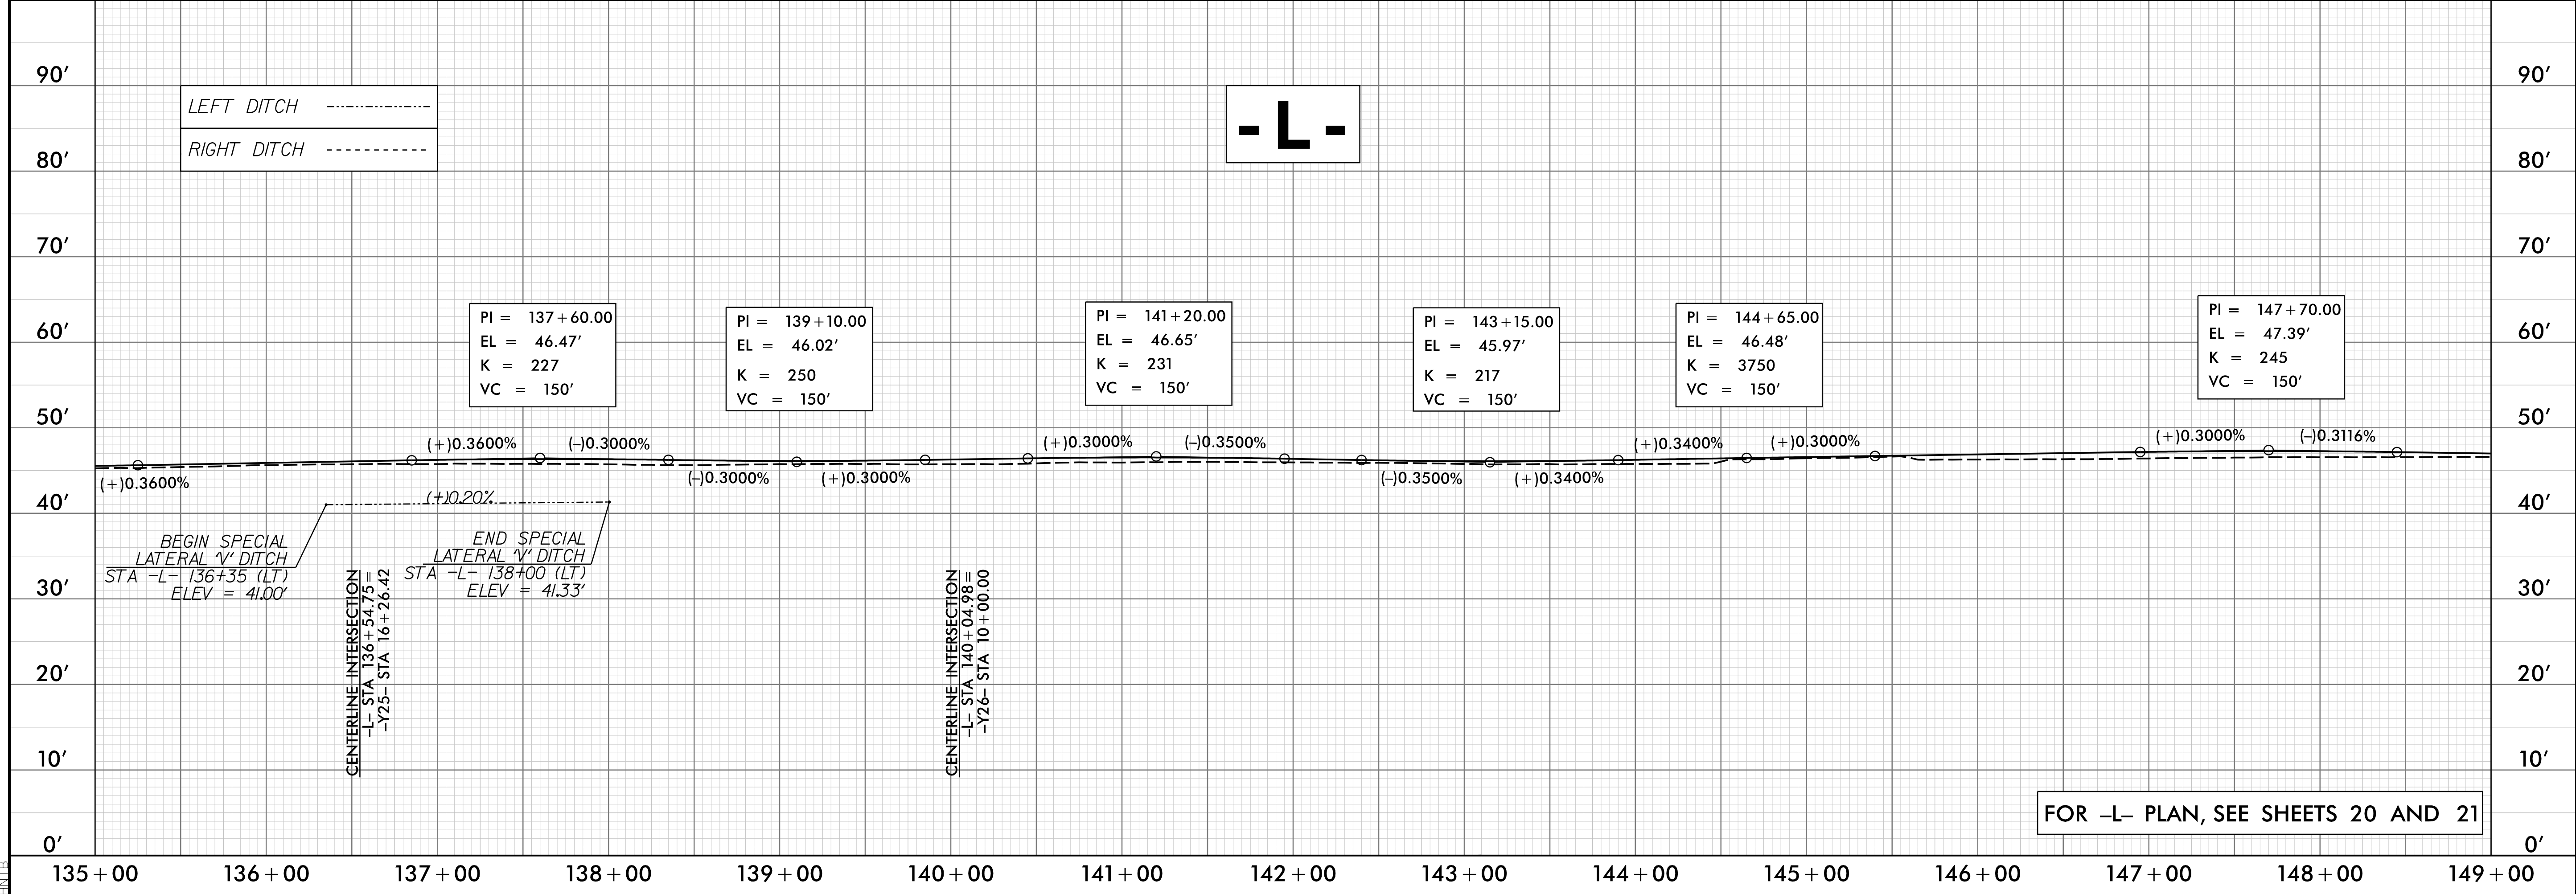

FOR -L- PLAN, SEE SHEETS 20 AND 21