
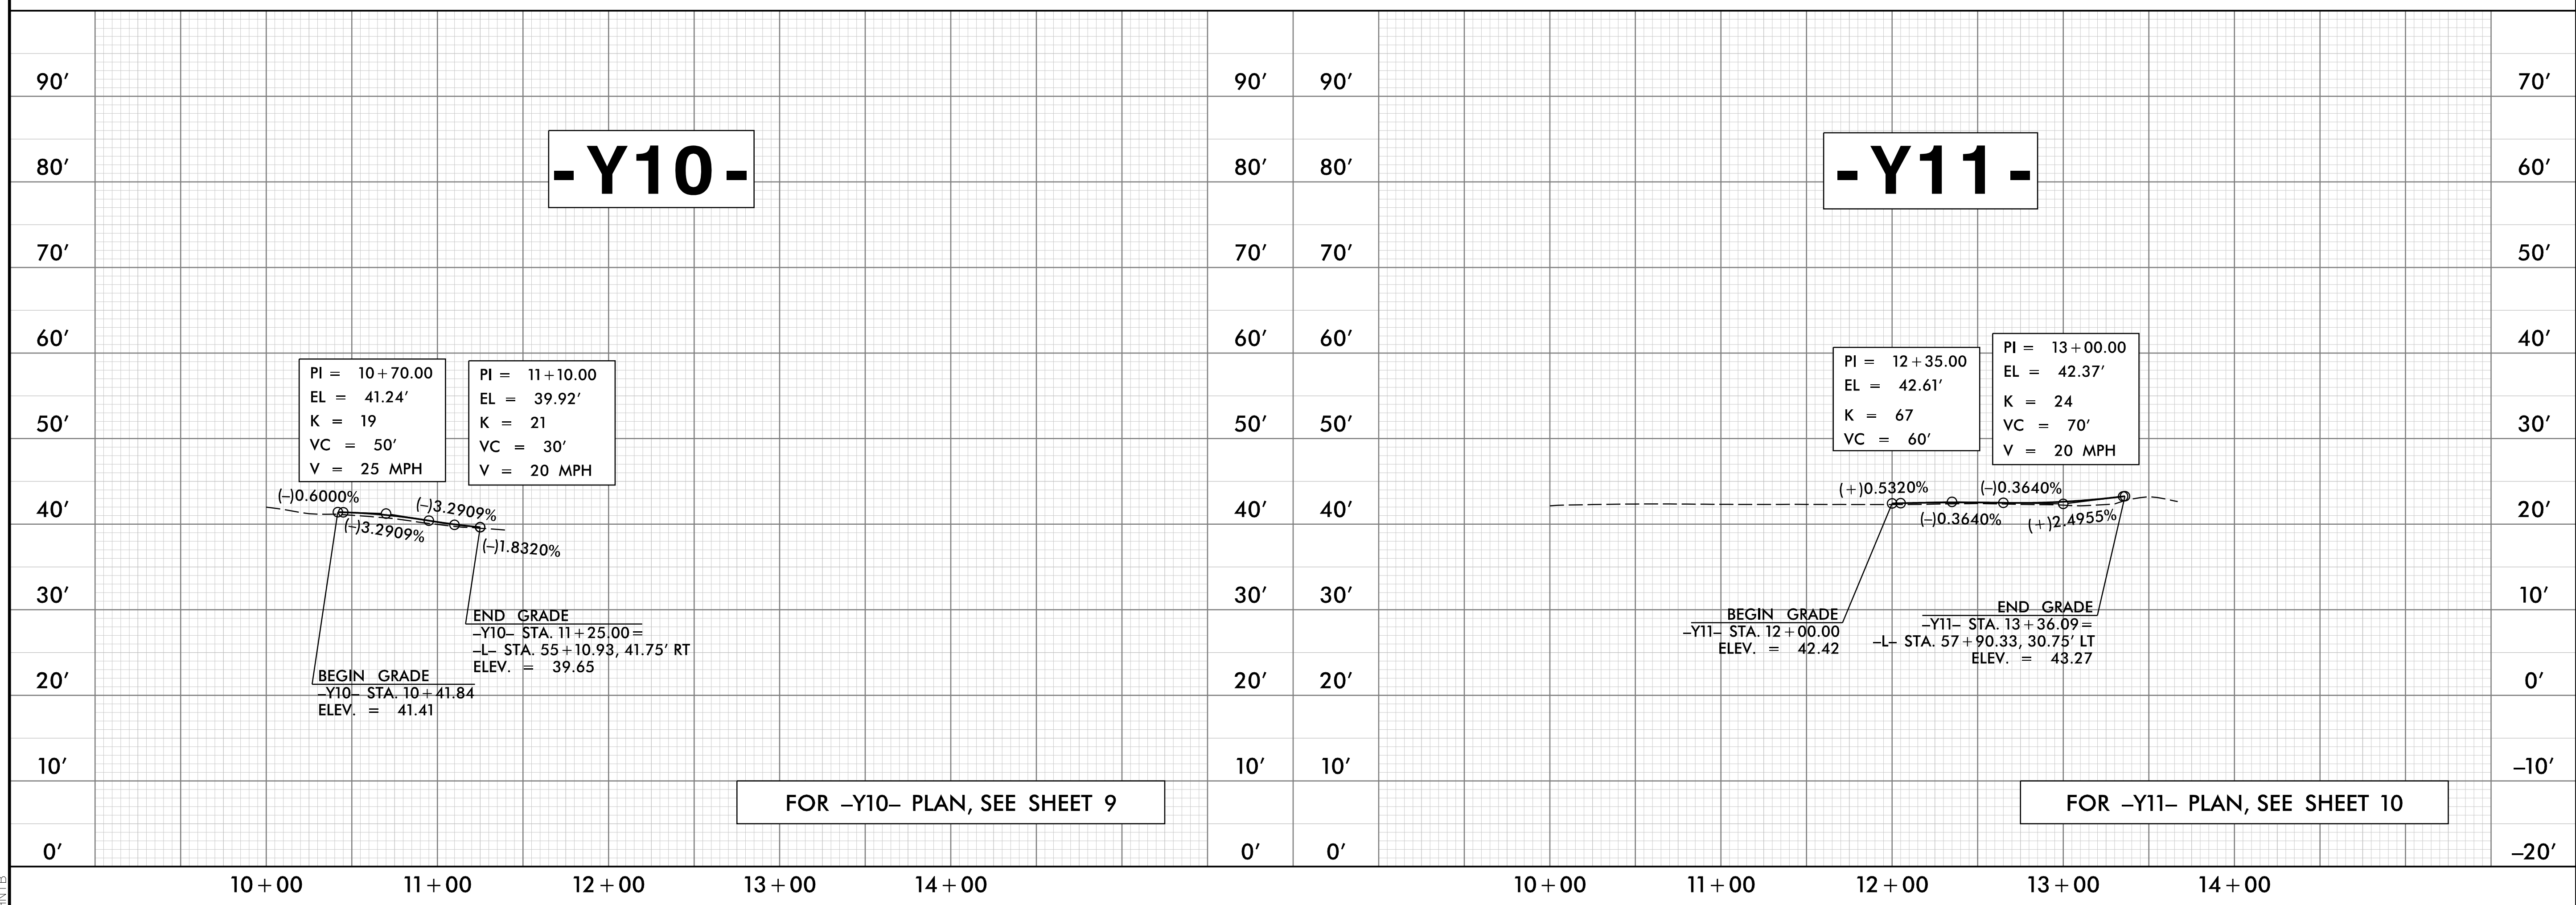


5/28/24

HNTB HNTB NORTH CAROLINA, P.C.
 343 E. Six Forks Road, Suite 200
 Raleigh, North Carolina 27609
 NC License No: C-1554

PROJECT REFERENCE NO. U-6202	SHEET NO. 34
ROADWAY DESIGN ENGINEER	HYDRAULICS ENGINEER
DocuSign Jason M. Piccini 5/16/2024	DocuSign Paul Cameron 5/16/2024
DOCUMENT NOT CONSIDERED FINAL UNLESS ALL SIGNATURES COMPLETED	

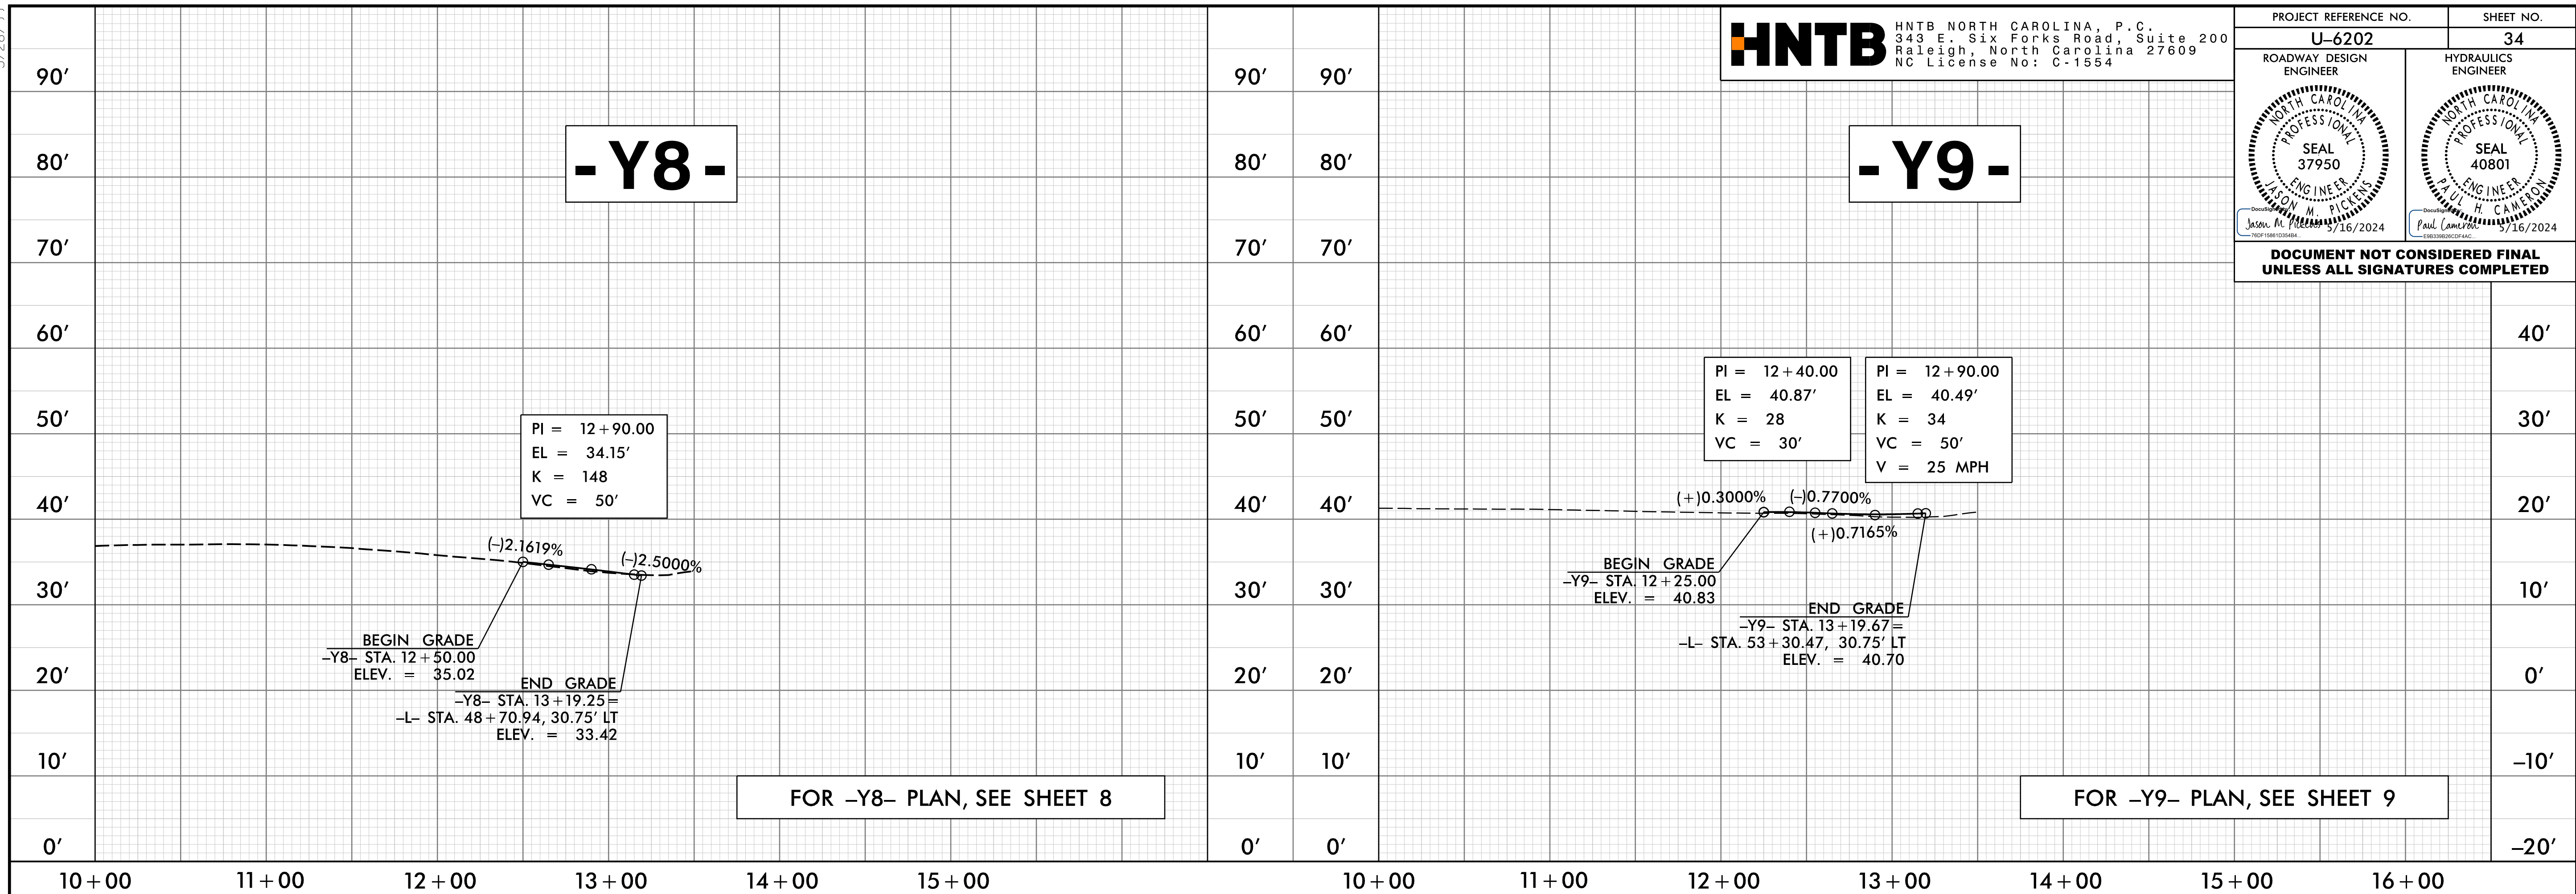

08-MAY-2024 11:36
 C:\projects\U-6202\RDY_PL\34.dgn
 HNTB