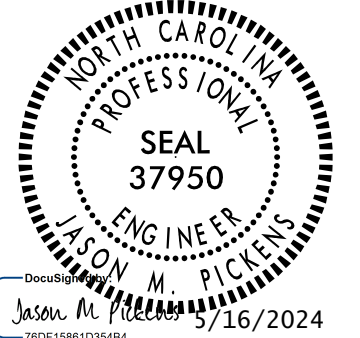

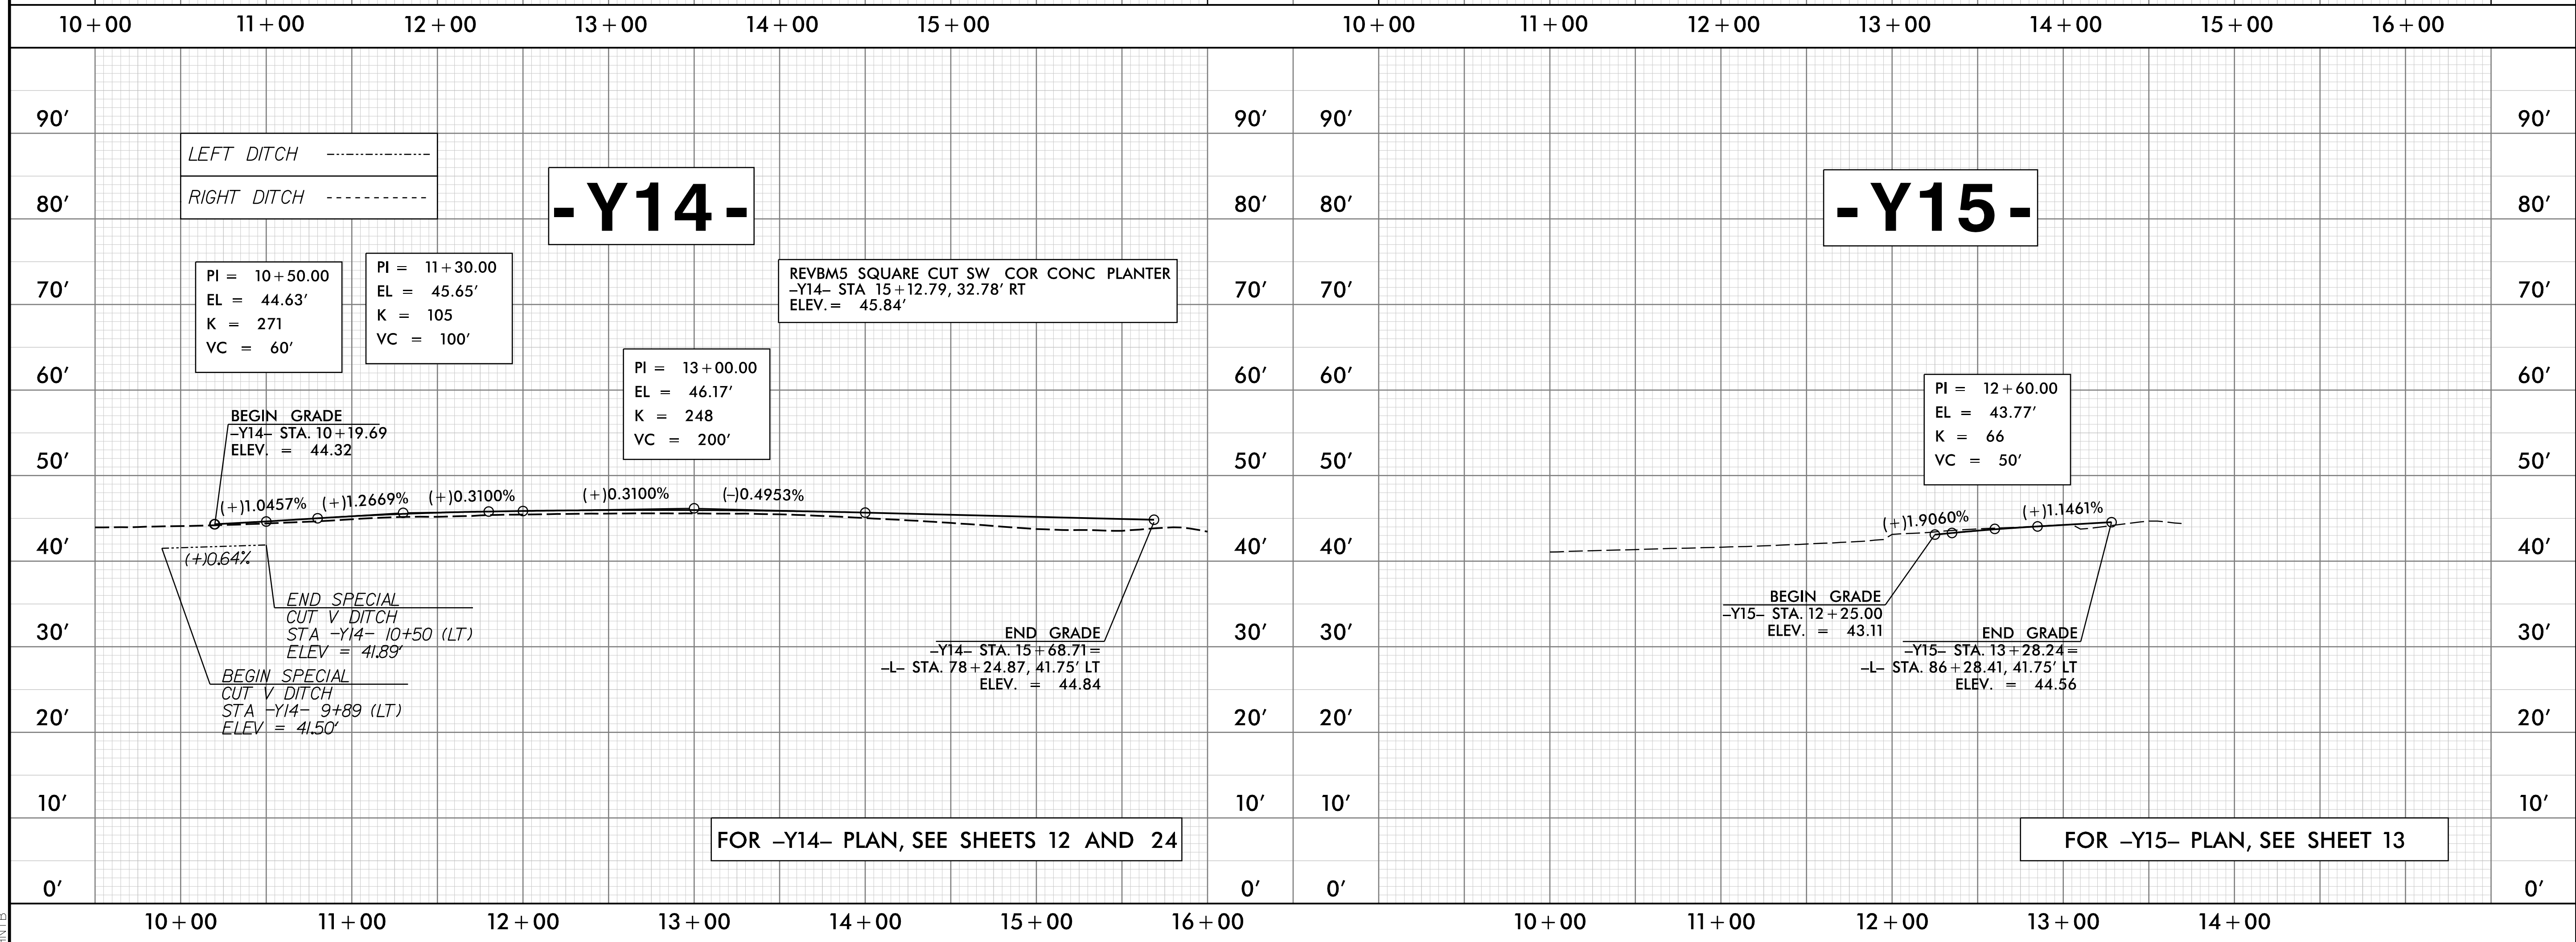
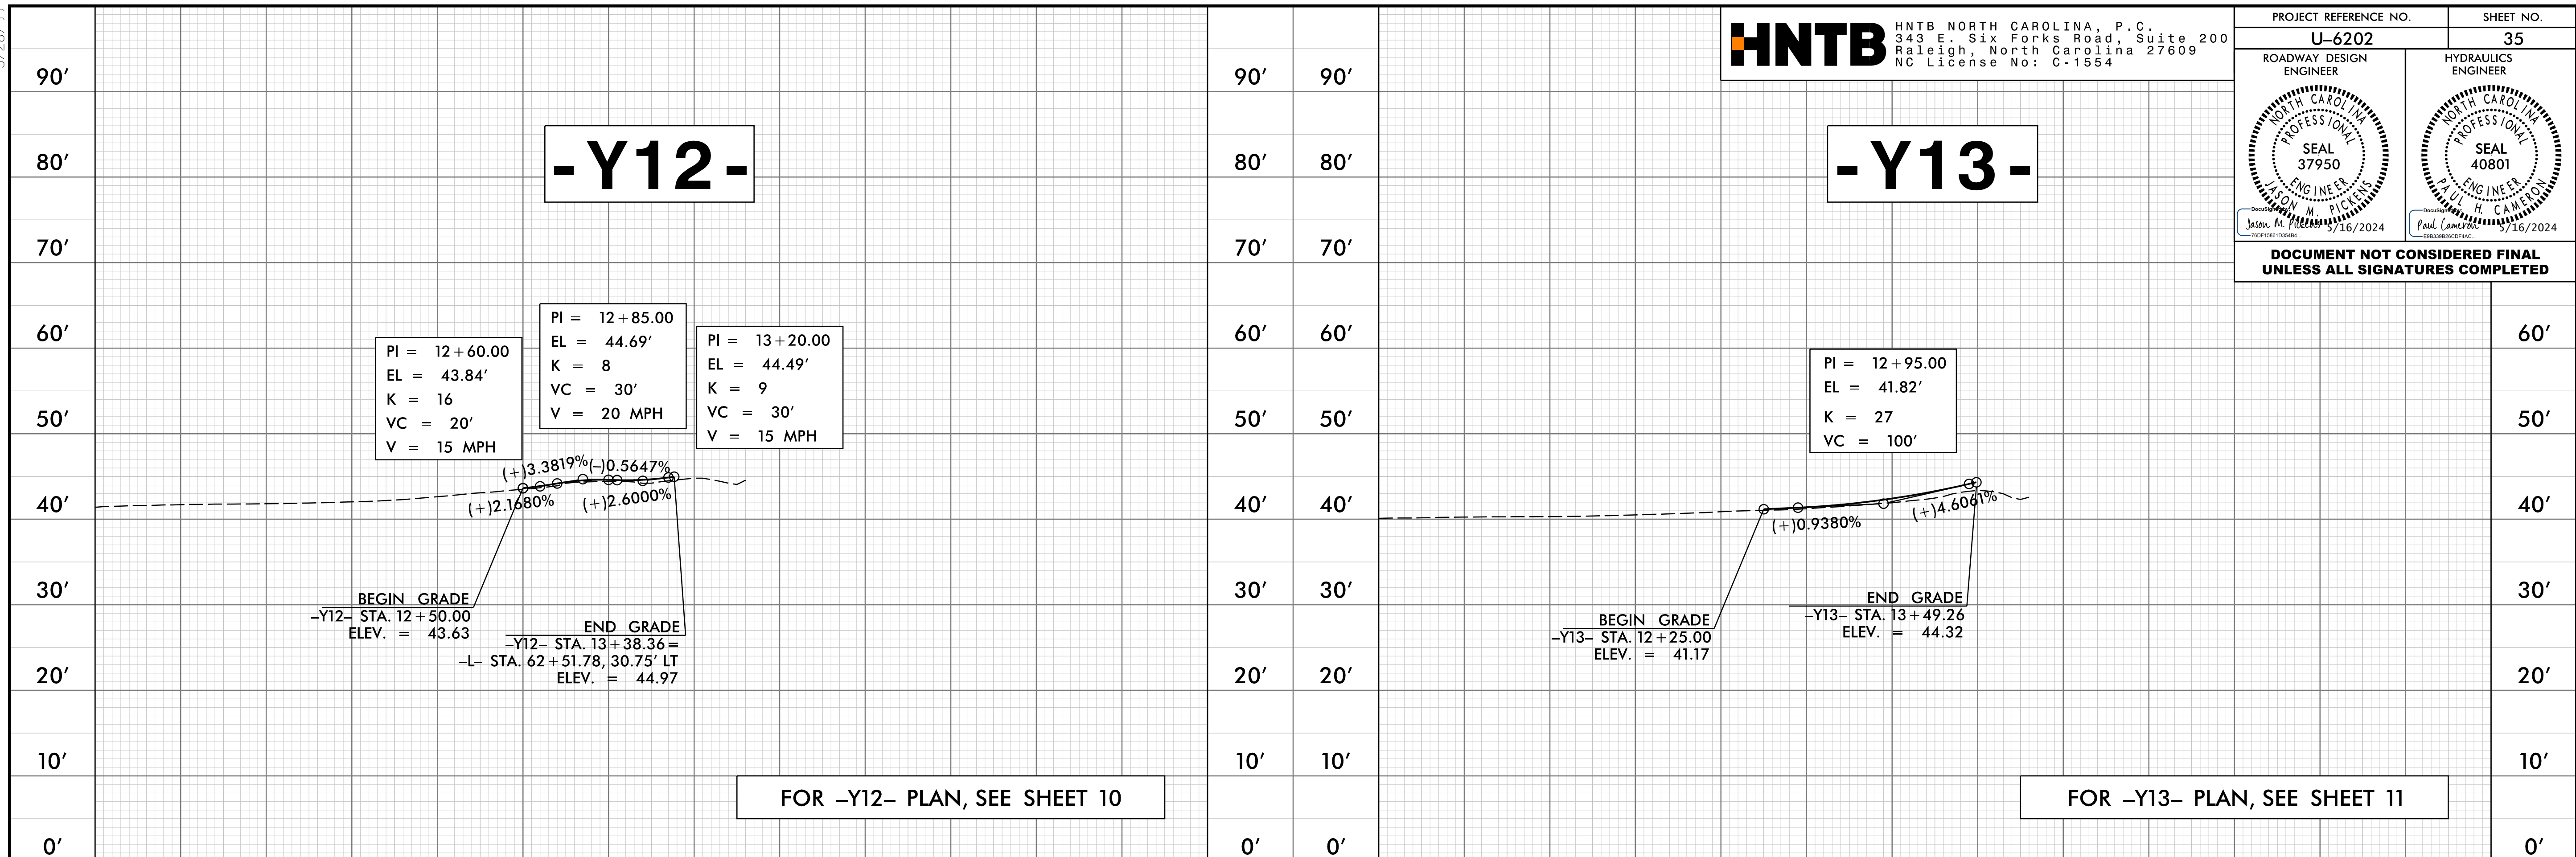


5/28/24

PROJECT REFERENCE NO. <b>U-6202</b>	SHEET NO. <b>35</b>
ROADWAY DESIGN ENGINEER 	HYDRAULICS ENGINEER 
<b>DOCUMENT NOT CONSIDERED FINAL UNLESS ALL SIGNATURES COMPLETED</b>	



08-MAY-2024 11:36  
 \\P01\06202-RDY\_P\135.dgn  
 HNTB