
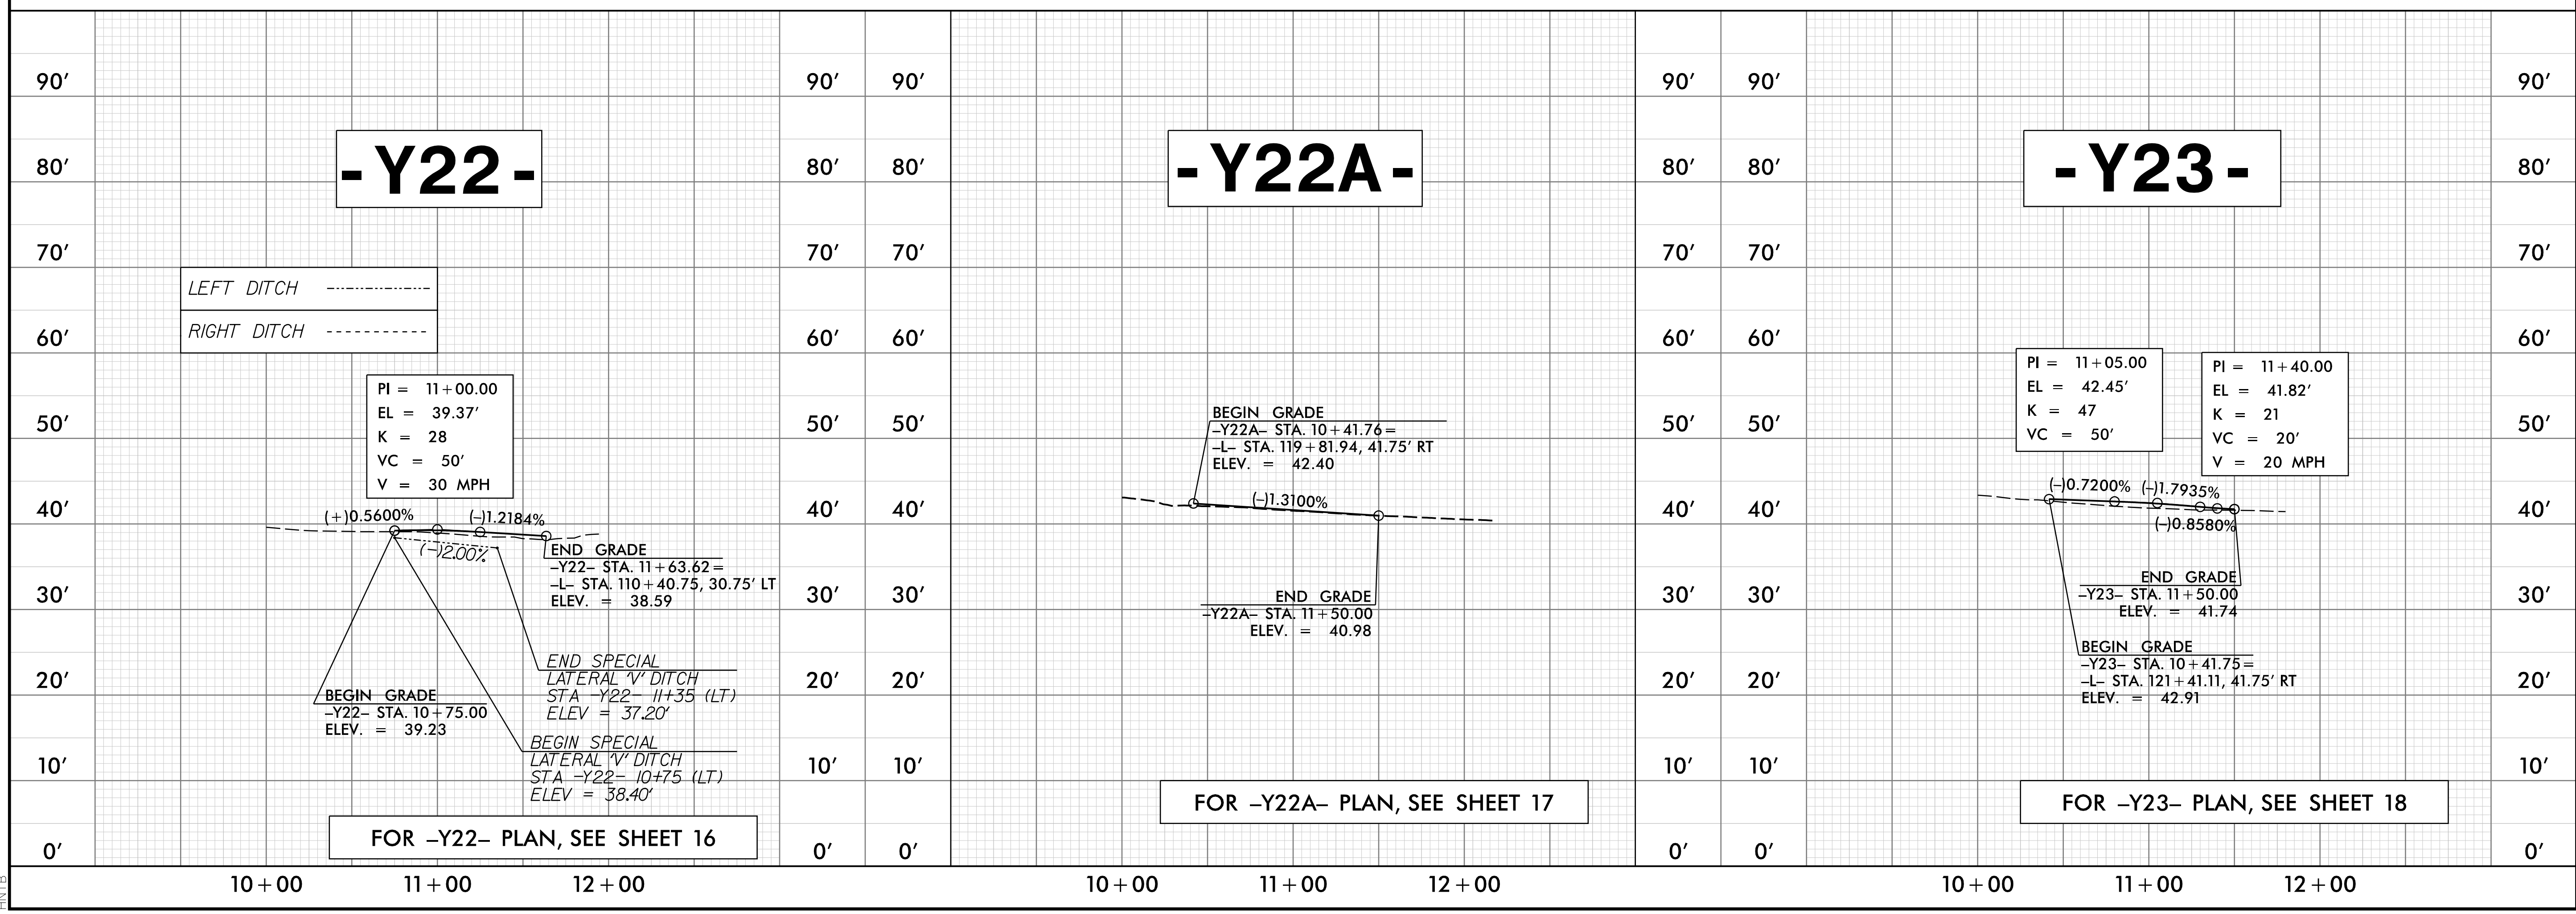


5/28/24

PROJECT REFERENCE NO. U-6202	SHEET NO. 37
ROADWAY DESIGN ENGINEER JASON M. PICLES SEAL 37950 7/16/2024	HYDRAULICS ENGINEER PAUL H. CAMERON SEAL 40801 7/16/2024

DOCUMENT NOT CONSIDERED FINAL UNLESS ALL SIGNATURES COMPLETED

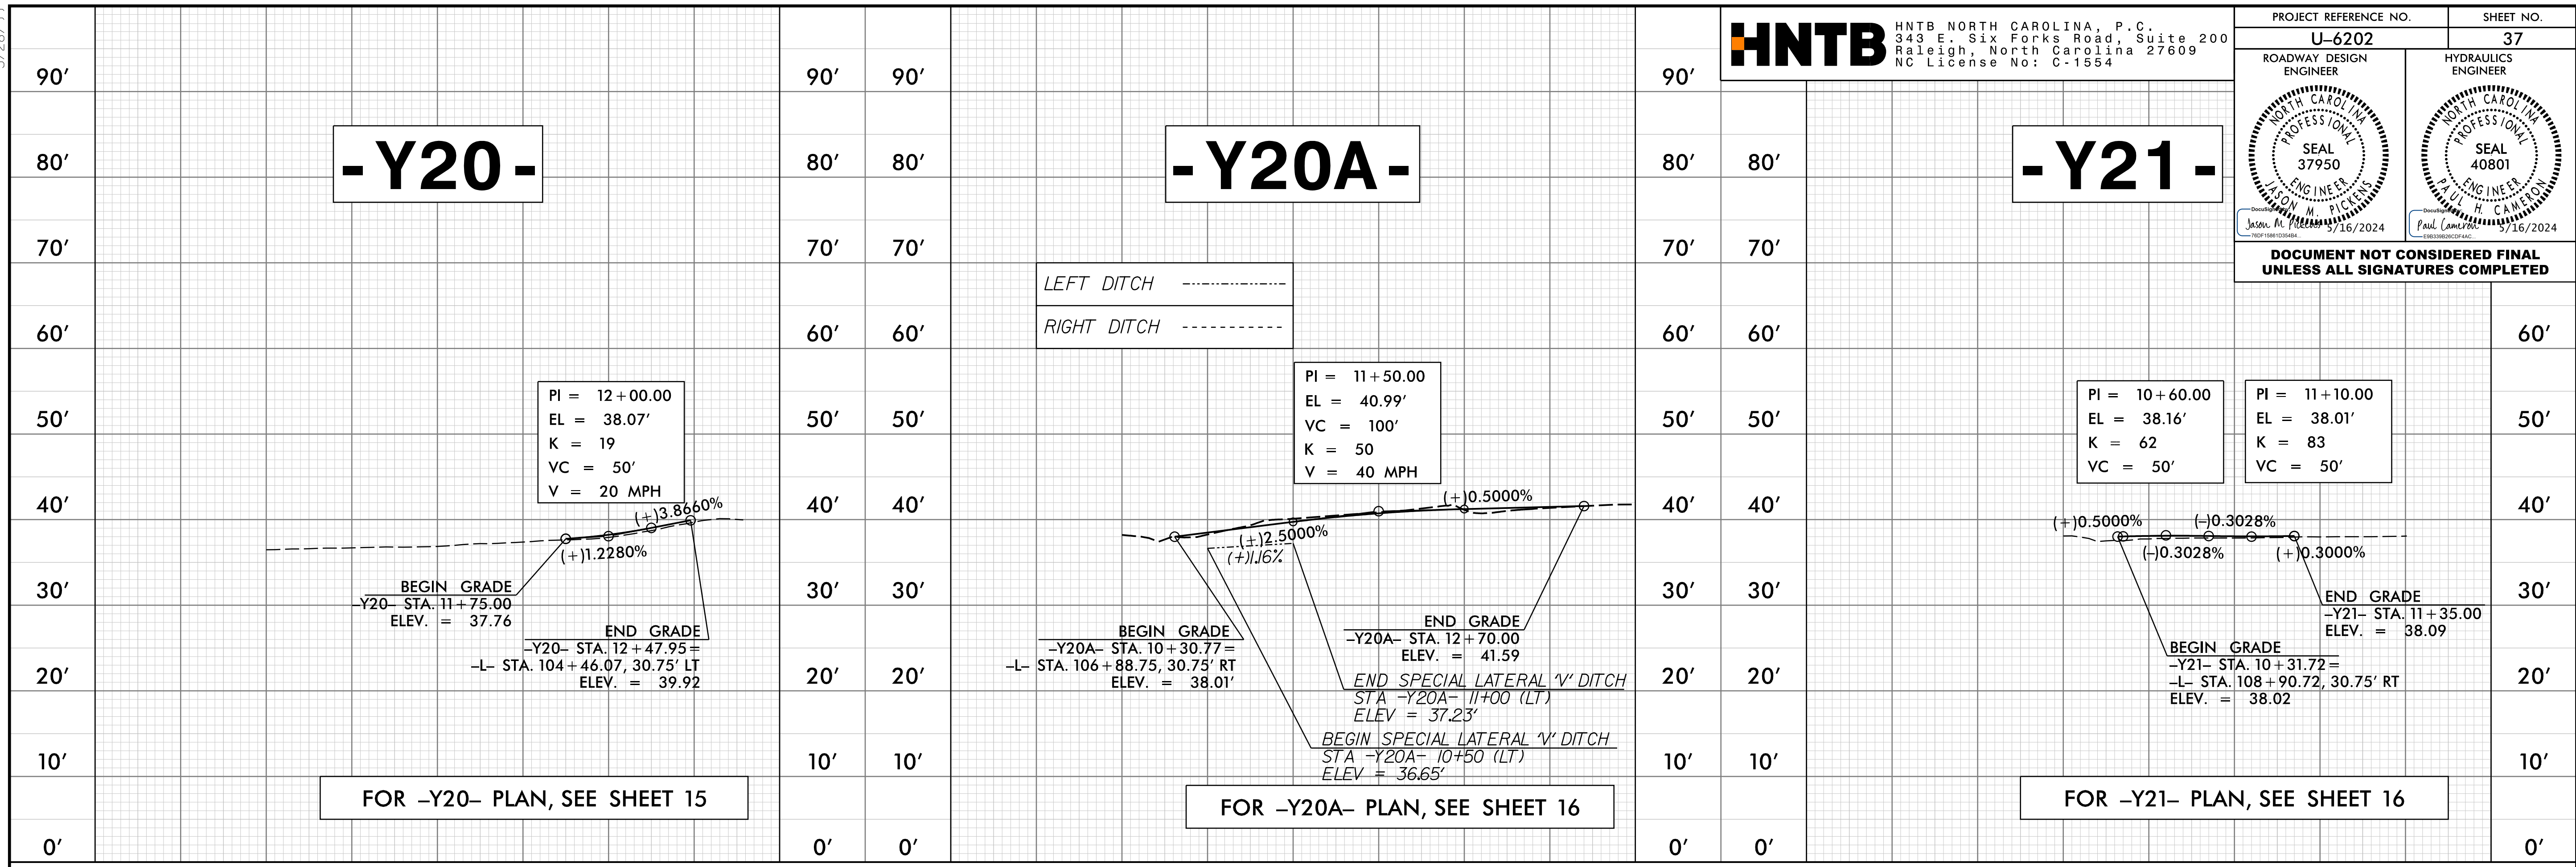

08-MAY-2024 11:36
 S:\Projects\U-6202-RODY_PFL\37.dgn
 HNTB