
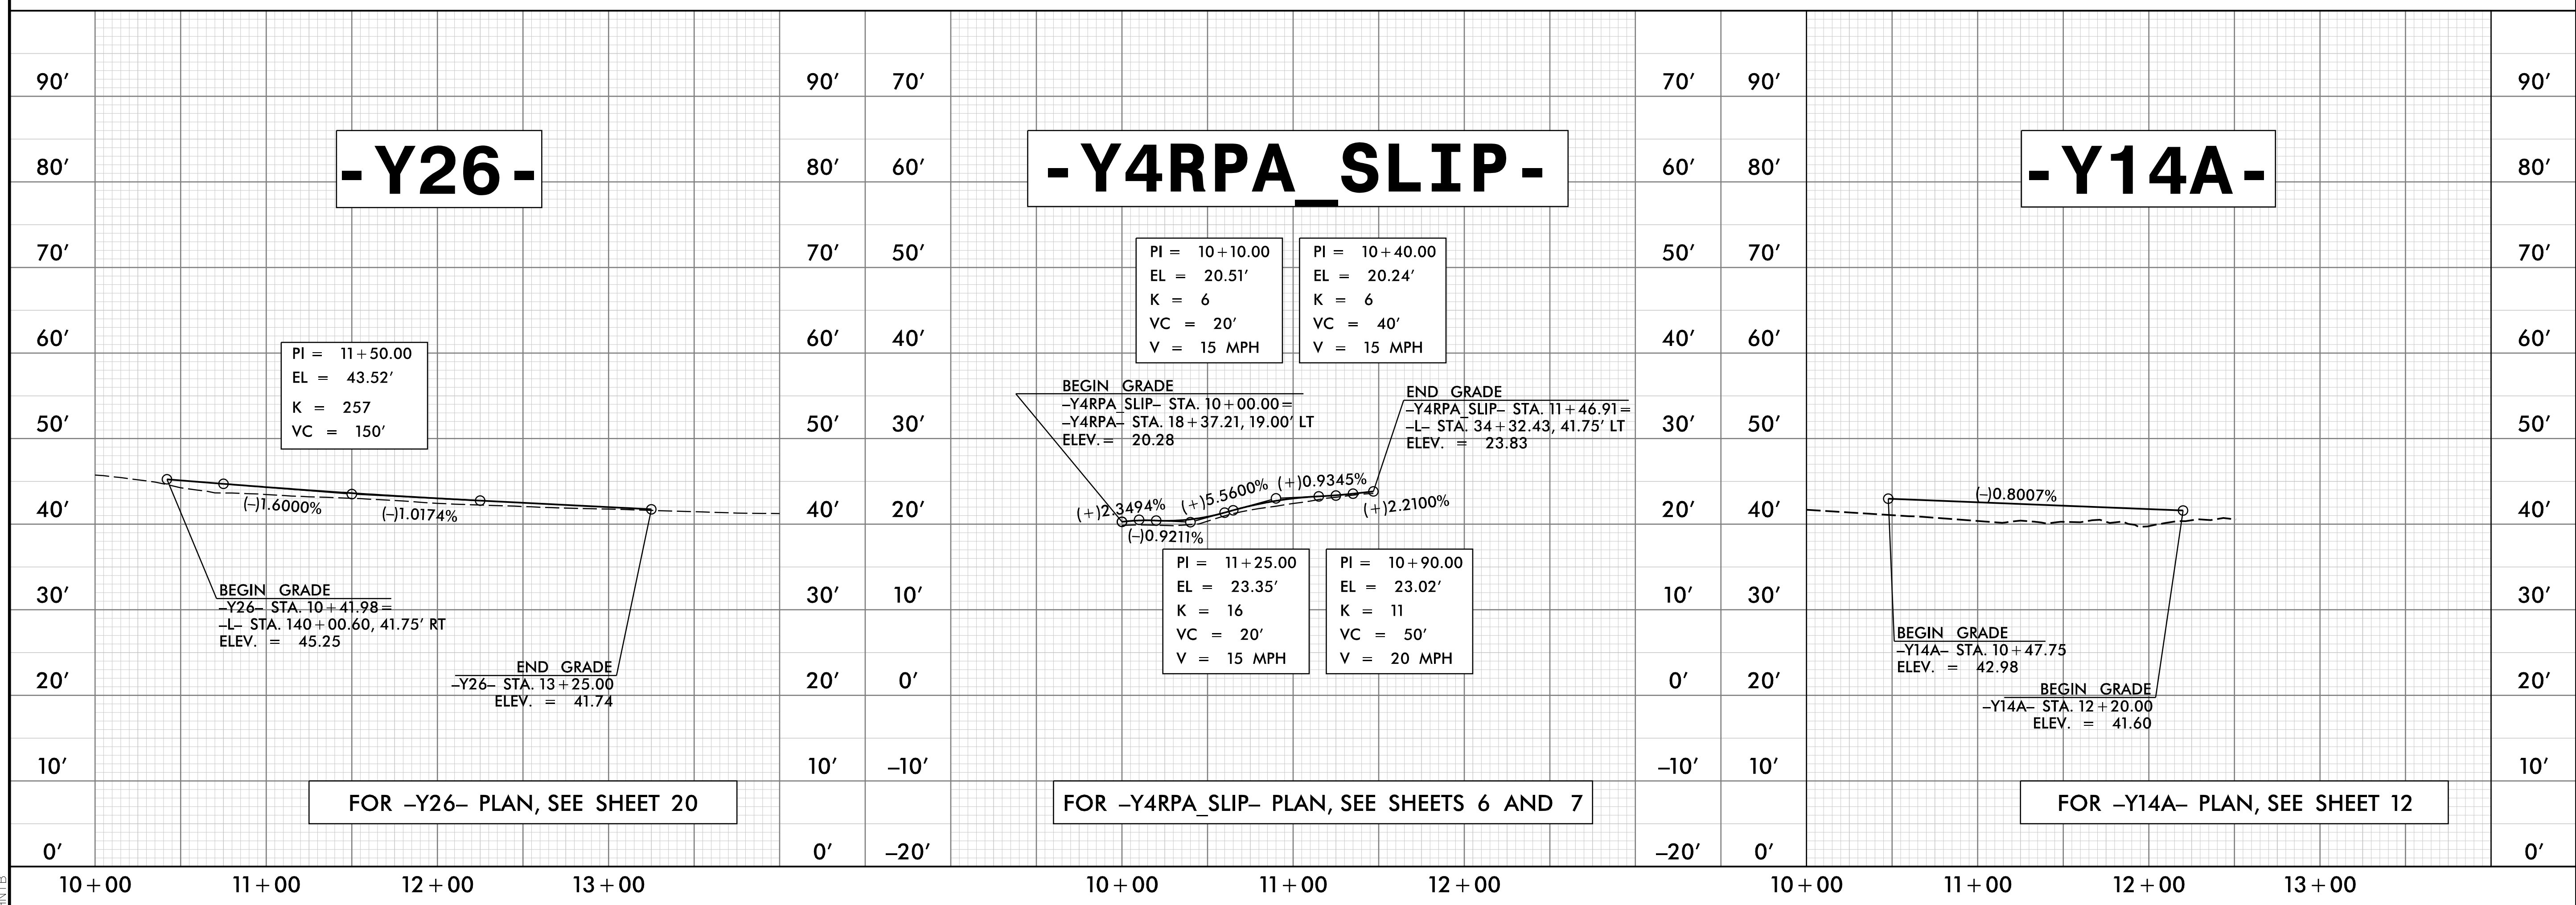


5/28/24

PROJECT REFERENCE NO. <b>U-6202</b>	SHEET NO. <b>38</b>
ROADWAY DESIGN ENGINEER	HYDRAULICS ENGINEER

**DOCUMENT NOT CONSIDERED FINAL UNLESS ALL SIGNATURES COMPLETED**

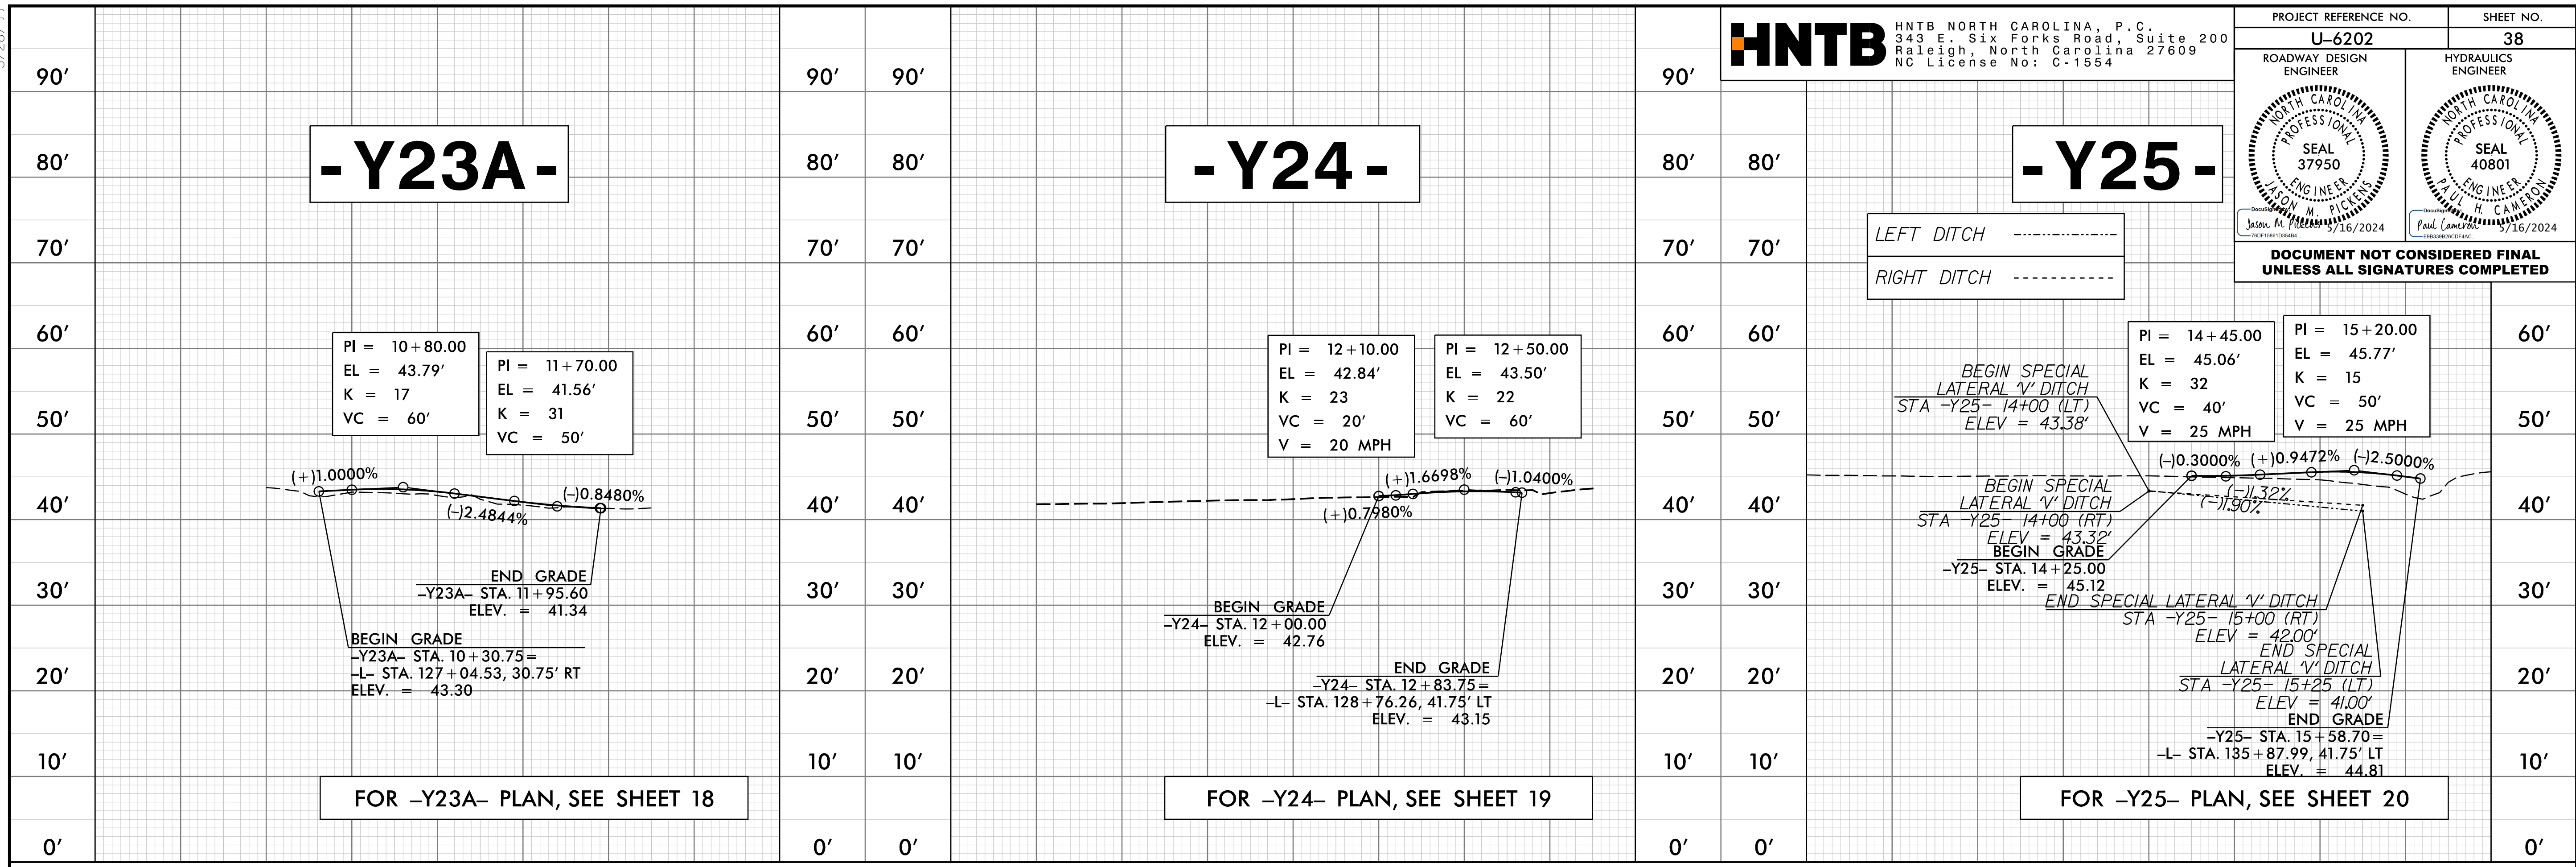

08-MAY-2024 11:36  
S:\Projects\U-6202\RDY\_PL\38.dgn