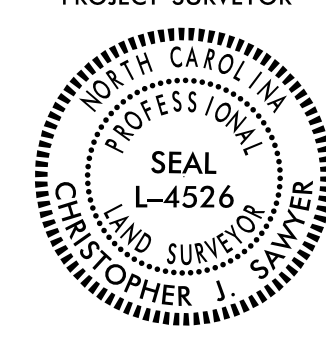


# SURVEY CONTROL SHEET

W/ EXISTING CENTERLINE ALIGNMENTS PRIOR TO CONSTRUCTION

PROJECT REFERENCE NO.	SHEET NO.
U-6202	RW02C-10
<b>Location and Surveys</b>	
LOCATION AND SURVEYS UNIT 5310 BARBADOUS BLVD., SUITE 102 CASTLE HAYNE, N.C., 28429	
PROJECT SURVEYOR	
	
DOCUMENT NOT CONSIDERED FINAL UNLESS ALL SIGNATURES COMPLETED	

EY9 SR 2113 ASHETON ROAD

POINT	N	E	BEARING	DIST
POT	193195.601	2346085.449		
LINE			S 11°58'12.1" W	350.01
POT	192853.200	2346012.857		

EY10 SR 2117 HARRIS ROAD

POINT	N	E	BEARING	DIST
POT	193177.145	2346818.720		
LINE			S 06°22'36.8" W	582.07
POT	192598.671	2346754.070		

EY11 SR 2621 INDIAN WELLS WAY

POINT	N	E	BEARING	DIST
POT	192510.418	2347621.900		
LINE			S 29°27'17.0" W	350.00
POT	192205.657	2347449.792		

EY12 SR 1328 WHITE ROAD

POINT	N	E	BEARING	DIST	DELTA	D	L	T	R
POT	193290.514	2348586.893							
LINE			S 61°38'45.6" W	11.52					
PC	193285.044	2348576.757							
CURVE			S 31°39'29.5" W	929.94	59°59'44.4"(LT)	06°09'39.0"	973.82	536.89	930.00
PCC	192493.485	2348088.678							
CURVE			S 31°24'09.0" W	307.60	59°29'21.0"(RT)	18°28'57.0"	321.87	177.14	310.00
PT	192230.937	2347928.402							
LINE			S 59°26'33.2" W	23.80					
PC	192218.837	2347907.907							
CURVE			S 44°28'18.7" W	183.58	26°31'54.4"(LT)	14°19'26.2"	185.23	94.30	400.00
PT	192087.838	2347779.301							
LINE			S 31°12'24.0" W	59.51					
POT	192036.936	2347748.466							

EY13 SR 2107 PASTY LANE

POINT	N	E	BEARING	DIST
POT	191750.059	2348251.544		
LINE			S 29°55'26.8" W	349.08
POT	191447.519	2348077.407		

EY17 SR 2270 WOOD SORRELL ROAD

POINT	N	E	BEARING	DIST	DELTA	D	L	T	R
POT	190465.599	2350500.652							
LINE			S 29°49'25.0" W	179.90					
PC	190309.525	2350411.183							
CURVE			S 16°49'25.0" W	269.94	26°00'00.0"(LT)	09°32'57.5"	272.27	138.52	600.00
PT	190051.138	2350333.055							
LINE			S 03°49'25.0" W	122.00					
POT	189929.410	2350324.919							


EY18 SR 2772 FARRINGTON FARMS ROAD

POINT	N	E	BEARING	DIST
POT	190380.422	2351299.928		
LINE			S 29°54'31.1" W	325.50
POT	190098.272	2351137.628		

REVISIONS

I, CHRISTOPHER J. SAWYER, PLS, certify that the data compiled came from available surveys/mapping performed under my supervision.

This 20 day of FEBRUARY, 2024.

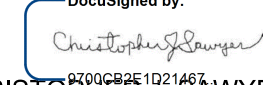  
 CHRISTOPHER J. SAWYER  
 Professional Land Surveyor L-4526

**NOTES:**

1. PROJECT CONTROL WAS ESTABLISHED USING GNSS, THE GLOBAL NAVIGATION SATELLITE SYSTEM.
2. THE SURVEY CONTROL DATA FOR THIS PROJECT HAS BEEN COMPILED FROM VARIOUS SOURCES. IF FURTHER INFORMATION REGARDING PROJECT CONTROL IS NEEDED, PLEASE CONTACT THE LOCATION AND SURVEYS UNIT.