


SURVEY CONTROL SHEET

W/ EXISTING CENTERLINE ALIGNMENTS PRIOR TO CONSTRUCTION

PROJECT REFERENCE NO.	SHEET NO.
U-6202	RW02C-11
Location and Surveys	
LOCATION AND SURVEYS UNIT 5310 BARBADOUS BLVD., SUITE 102 CASTLE HAYNE, N.C., 28429	
PROJECT SURVEYOR	
	
DOCUMENT NOT CONSIDERED FINAL UNLESS ALL SIGNATURES COMPLETED	

EY19 SR 2777 ODGEN PARK ROAD

POINT	N	E	BEARING	DIST
POT	190893.742	2351700.157		
LINE			S 05°20'18.5" E	455.49
POT	190440.229	2351742.535		
LINE			S 04°58'31.7" E	107.71
POT	190332.923	2351751.877		
LINE			S 05°30'19.5" E	626.42
POT	189709.395	2351811.975		

EY20 SR 2698 NETHERLANDS DRIVE

POINT	N	E	BEARING	DIST	DELTA	D	L	T	R
POT	189534.433	2352115.373							
LINE			S 35°56'38.4" W	477.29					
PC	189148.022	2351835.205							
CURVE			S 33°29'52.1" W	120.99	04°53'32.6*(LT)	04°02'33.1"	121.02	60.55	1417.33
PT	189047.130	2351768.432							

EY21 SR 1328 WHITE ROAD

POINT	N	E	BEARING	DIST
POT	192035.303	2347751.328		
LINE			S 29°56'02.0" W	350.00
POT	191731.993	2347576.678		

EY22 DAYBREAK LANE

POINT	N	E	BEARING	DIST	DELTA	D	L	T	R
PC	190676.694	2351337.663							
CURVE			N 64°09'33.5" E	181.61	46°30'23.0*(LT)	24°54'40.4"	186.69	98.83	230.00
PCC	190755.850	2351501.110							
CURVE			N 63°06'28.0" E	173.82	44°24'12.0*(RT)	24°54'40.4"	178.25	93.87	230.00
PT	190834.471	2351656.132							
LINE			N 85°18'34.0" E	49.35					
POT	190838.507	2351705.318							

I40 I40 MICHAEL JORDON FREEWAY

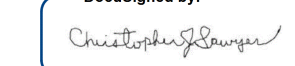
POINT	N	E	BEARING	DIST
POT	191925.573	2341872.941		
LINE			N 02°15'32.9" E	2237.14
POT	194160.977	2341961.127		

RAMPB_I40 I40 WEST BOUND ON RAMP

POINT	N	E	BEARING	DIST
POT	194604.670	2342495.695		
LINE			S 08°19'27.1" W	927.82
POT	193686.624	2342361.370		

I, CHRISTOPHER J. SAWYER, PLS, certify that the data compiled came from available surveys/mapping performed under my supervision.

This 20 day of FEBRUARY, 2024.

DocuSigned by:

CHRISTOPHER J. SAWYER
 Professional Land Surveyor L-4526

NOTES:

1. PROJECT CONTROL WAS ESTABLISHED USING GNSS, THE GLOBAL NAVIGATION SATELLITE SYSTEM.
2. THE SURVEY CONTROL DATA FOR THIS PROJECT HAS BEEN COMPILED FROM VARIOUS SOURCES. IF FURTHER INFORMATION REGARDING PROJECT CONTROL IS NEEDED, PLEASE CONTACT THE LOCATION AND SURVEYS UNIT.

REVISIONS