
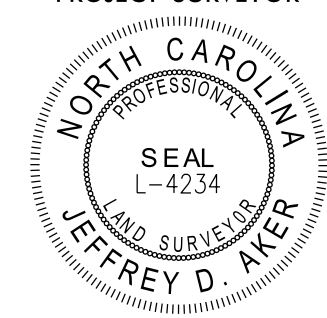


PERMANENT EASEMENT CONTROL SHEET

PROJECT REFERENCE NO.	SHEET NO.
U-6202	RW03-7
Location and Surveys	
 <small>4300 EDWARDS MILL RD, SUITE 200, RALEIGH, NC 27612 (P) 919-233-0091</small>	
PROJECT SURVEYOR	
	
DOCUMENT NOT CONSIDERED FINAL UNLESS ALL SIGNATURES COMPLETED	

ROW MARKER PERMANENT EASEMENT - E				
ALIGN	STATION	OFFSET	NORTH	EAST
L	143+85.00	-76.00	189410.4276	2352482.5434
L	144+47.00	60.00	189261.6409	2352468.3126
L	144+71.00	60.00	189249.6515	2352489.1033
L	144+71.50	100.00	189214.7505	2352469.5540
L	144+88.00	88.00	189216.9031	2352489.8423
L	146+73.00	-89.00	189277.8160	2352738.5261
*L	146+73.00	-80.00	189270.0195	2352734.0301
L	146+73.00	-76.00	189266.5543	2352732.0318
L	146+73.00	-60.00	189252.6939	2352724.0389
L	147+00.00	-105.00	189278.1883	2352769.9086
L	147+28.00	-92.00	189252.9390	2352787.6702
L	147+28.00	-76.00	189239.0785	2352779.6772
L	147+28.00	-60.00	189225.2181	2352771.6842
L	147+28.00	-80.00	189242.5437	2352781.6754
L	150+36.00	-53.00	189065.2897	2353035.0014
L	150+37.00	-60.00	189070.8541	2353039.3646
*L	150+59.00	-55.00	189055.5323	2353055.9249
*L	150+59.00	-49.94	189051.1514	2353053.3985

*NOT SET, FALLS IN TREE

**NAIL SET, FALLS IN PAVEMENT
**NAIL SET, FALLS IN PAVEMENT

ROW MARKER PERMANENT EASEMENT - E				
ALIGN	STATION	OFFSET	NORTH	EAST
Y2	11+00.63	41.56	194279.2408	2341366.5549

ROW MARKER PERMANENT EASEMENT - E				
ALIGN	STATION	OFFSET	NORTH	EAST
Y4RPA_SLIP	11+41.64	-43.57	193721.9650	2342504.9190

ROW MARKER PERMANENT EASEMENT - E				
ALIGN	STATION	OFFSET	NORTH	EAST
Y5	10+88.65	-87.69	193590.9492	2343108.3671
Y5	10+92.80	-67.10	193595.4867	2343087.8631
Y5	11+01.62	-68.88	193586.6993	2343085.9185
Y5	11+20.41	58.72	193618.4779	2342960.8300

ROW MARKER PERMANENT EASEMENT - E				
ALIGN	STATION	OFFSET	NORTH	EAST
Y6	13+71.05	58.67	193511.2662	2343399.0157

ROW MARKER PERMANENT EASEMENT - E				
ALIGN	STATION	OFFSET	NORTH	EAST
Y8	12+56.96	-72.02	193397.8858	2343976.1507
Y8	12+57.97	-50.02	193401.6629	2343954.4544
Y8	12+71.04	61.97	193413.1700	2343842.2911
Y8	12+71.96	-72.03	193383.2401	2343972.9097
Y8	12+71.97	-50.03	193387.9937	2343951.4294
Y8	12+71.98	-30.06	193392.3088	2343931.9302

ROW MARKER PERMANENT EASEMENT - E				
ALIGN	STATION	OFFSET	NORTH	EAST
Y9	12+60.75	-30.25	193303.9000	2344383.4875
Y9	12+60.92	-43.51	193300.8584	2344396.3977
Y9	12+75.81	-65.49	193281.5745	2344414.6352

ROW MARKER PERMANENT EASEMENT - E				
ALIGN	STATION	OFFSET	NORTH	EAST
Y10	10+65.44	29.44	193118.9257	2344467.5314
Y10	10+75.09	-49.61	193104.1926	2344545.7627

ROW MARKER PERMANENT EASEMENT - E				
ALIGN	STATION	OFFSET	NORTH	EAST
Y11	12+78.24	30.67	193200.8368	2344770.6325
Y11	12+80.83	-44.96	193181.5637	2344843.8073

ROW MARKER PERMANENT EASEMENT - E				
ALIGN	STATION	OFFSET	NORTH	EAST
Y12	12+92.65	29.95	193087.6552	2345216.7239
Y12	12+93.15	-51.13	193069.7059	2345295.7924

ROW MARKER PERMANENT EASEMENT - E				
ALIGN	STATION	OFFSET	NORTH	EAST
Y14	9+72.00	-41.00	193200.4177	2346862.5764
Y14	9+72.00	-30.00	193201.6394	2346851.6445
Y14	10+01.00	-47.50	193170.8752	2346865.8152
Y14	10+01.00	-42.50	193171.4305	2346860.8462
*Y14	11+93.00	-46.00	192980.2297	2346842.9995
Y14	12+42.00	-57.00	192930.3112	2346848.4891
*Y14	12+75.00	-58.03	192897.3976	2346845.8442
Y14	14+98.89	70.22	192689.1373	2346693.5222
Y14	15+32.48	-65.00	192640.7388	2346824.1764
Y14	15+61.65	-78.89	192610.2085	2346834.7452

*NOT SET, FALLS IN FENCE
*NOT SET, FALLS IN TREE

ROW MARKER PERMANENT EASEMENT - E				
ALIGN	STATION	OFFSET	NORTH	EAST
Y15	12+79.00	-46.00	192244.8599	2347524.7596
Y15	12+79.00	-32.81	192251.3467	2347513.2731
Y15	12+93.95	-63.70	192223.1366	2347532.8143
Y15	12+99.84	49.05	192273.4502	2347431.7466

ROW MARKER PERMANENT EASEMENT - E				
ALIGN	STATION	OFFSET	NORTH	EAST
Y16	23+61.00	40.00	192226.3325	2347849.2829
Y16	23+77.00	49.00	192222.0172	2347829.8295
**Y16	24+25.00	50.00	192185.3317	2347790.3174
Y16	24+60.00	50.00	192155.2311	2347764.9530
Y16	24+82.00	50.00	192135.2198	2347750.3942
Y16	24+88.41	-65.51	192065.4154	2347842.6410
Y16	24+90.79	-86.39	192052.3147	2347859.0152
Y16	25+10.29	76.02	192122.4640	2347711.3938

**NAIL SET, FALLS IN TREE ROOT

ROW MARKER PERMANENT EASEMENT - E				
ALIGN	STATION	OFFSET	NORTH	EAST
Y17	10+89.70	-56.79	191911.0539	2347745.3165
Y17	10+97.61	-72.83	191896.1901	2347755.2698
Y17	11+16.00	-29.12	191902.0679	2347708.2119
Y17	11+46.00	68.00	191924.5328	2347609.0775
Y17	11+46.00	30.83	191905.9865	2347641.2865
Y17	11+67.00	30.80	191887.7714	2347630.8360
Y17	11+67.00	68.00	191906.3342	2347598.5985

ROW MARKER PERMANENT EASEMENT - E				
ALIGN	STATION	OFFSET	NORTH	EAST
Y19	10+65.00	34.00	191529.3063	2348834.5855
Y19	10+65.00	15.00	191519.9088	2348851.0987
Y19	10+96.49	-62.53	191454.1892	2348902.9035
Y19	11+04.99	11.82	191483.5823	2348834.0801
Y19	11+05.50	-15.00	191469.8673	2348857.1383
Y19	11+11.35	-23.09	191460.7873	2348861.2799
Y19	11+11.49	-62.88	191440.9838	2348895.7889
Y19	11+12.40	37.55	191489.8694	2348808.0524

ROW MARKER PERMANENT EASEMENT - E				
ALIGN	STATION	OFFSET	NORTH	EAST
Y20	12+01.61	-30.00	191350.2585	2349087.1112
Y20	12+01.65	30.00	191379.6694	2349034.8140

NOTES:

- IF FURTHER INFORMATION REGARDING PROJECT CONTROL IS NEEDED PLEASE CONTACT THE LOCATION AND SURVEYS UNIT.
- PROJECT CONTROL WAS ESTABLISHED USING GNSS, THE GLOBAL NAVIGATION SATELLITE SYSTEM.
- RIGHT OF WAY MONUMENTATION ESTABLISHED March 25 TO May 6, 2024 .
- **NAIL DENOTES POINT NOT SET DUE TO OBSTRUCTION.

REVISIONS

07 MAY 2024 10:16:12
C:\Users\jdoyle\OneDrive\Documents\U6202.LS.RW03E-7.dgn
AT NC06988