
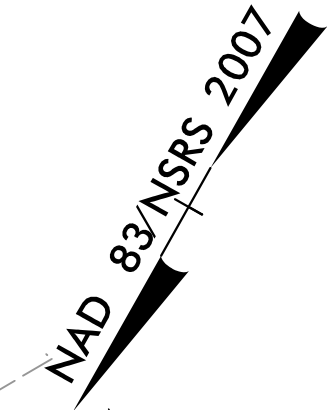


PROJECT REFERENCE NO.	SHEET NO.
U-6202	EC-25/CONST.25
RW SHEET NO.	
ROADWAY DESIGN ENGINEER	HYDRAULICS ENGINEER

CLEARING AND GRUBBING
 EROSION CONTROL FOR
 CONSTRUCTION SHEET 25

NOTE:
 PLACE TEMPORARY ROCK SEDIMENT DAMS TYPE - B
 AND TEMPORARY ROCK SILT CHECKS TYPE - A AT
 DRAINAGE OUTLETS.

INSTALL FABRIC INSERT INLET PROTECTION DEVICE IN LIEU OF
 ROCK INLET SEDIMENT TRAP TYPE 'C' AS DIRECTED BY ENGINEER.

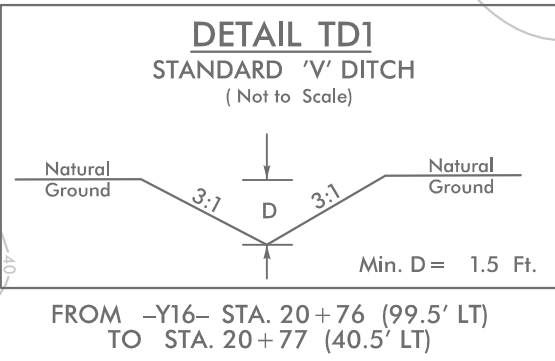

REVISIONS

MATCHLINE -Y16- 23+00 SEE SHEET 14

-Y16-

PI Sta 15+36.90	PI Sta 21+50.97
$\Delta = 59^{\circ} 59' 47.1''$ (LT)	$\Delta = 59^{\circ} 29' 16.2''$ (RT)
D = 6' 09" 39.0"	D = 18' 28" 57.0"
L = 973.84'	L = 321.86'
T = 536.90'	T = 177.14'
R = 930.00'	R = 310.00'
e = EXIST	e = EXIST

FOR -Y16- PROFILE, SEE SHEET 36

NOTE:
 1. ALL DRIVEWAYS HAVE 10' RADII UNLESS OTHERWISE NOTED.