


| | |
|-------------------------|---------------------|
| PROJECT REFERENCE NO. | SHEET NO. |
| U-6202 | EC-26/CONST.4 |
| RW SHEET NO. | |
| ROADWAY DESIGN ENGINEER | HYDRAULICS ENGINEER |

NAD 83/NSRS 2007

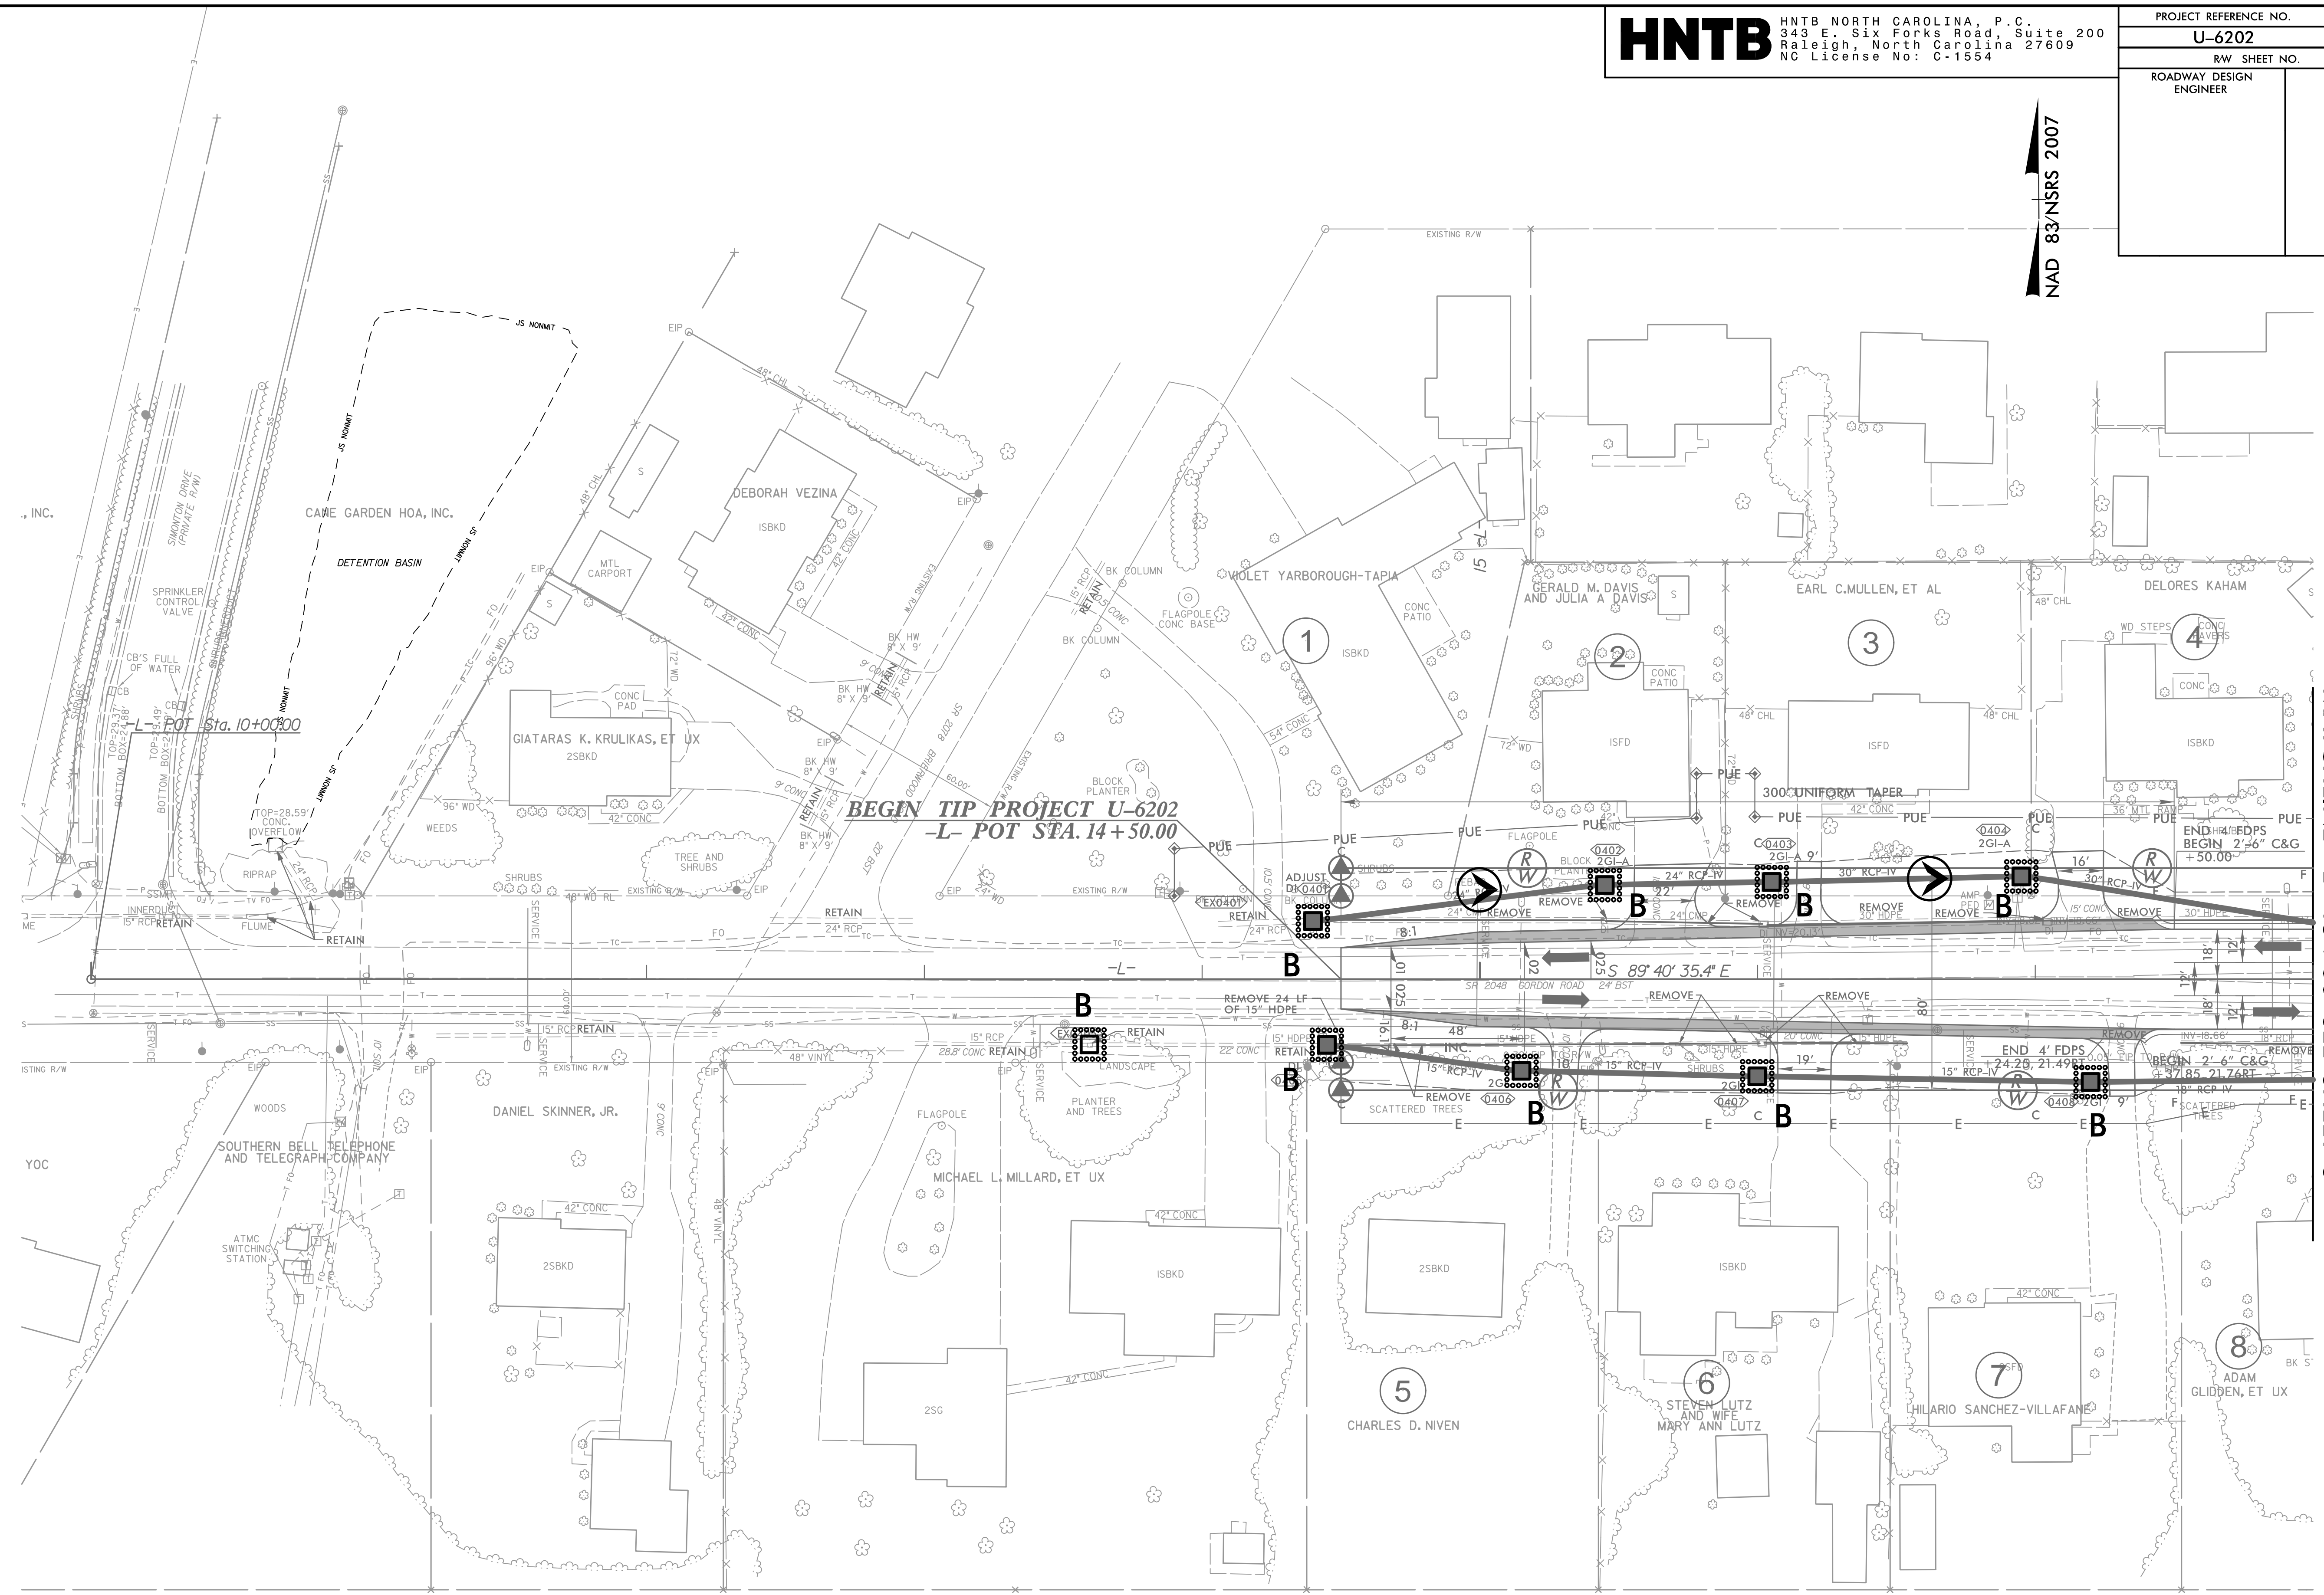

BEGIN TIP PROJECT U-6202
-L- POT STA. 14 + 50.00

MATCHLINE -L- 18 + 00 SEE SHEET 5