



PROJECT REFERENCE NO.	SHEET NO.
U-6202	EC-44/CONST.21
RW SHEET NO.	
ROADWAY DESIGN ENGINEER	HYDRAULICS ENGINEER

INSTALL FABRIC INSERT INLET PROTECTION DEVICE IN LIEU OF ROCK INLET SEDIMENT TRAP TYPE 'C' AS DIRECTED BY ENGINEER.

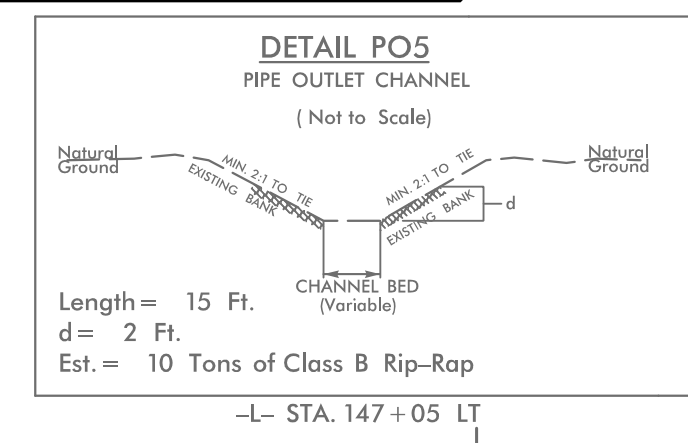

MATCHLINE -L- 143 + 00 SEE SHEET 20

MATCHLINE -L- 151 + 00 SEE SHEET 22

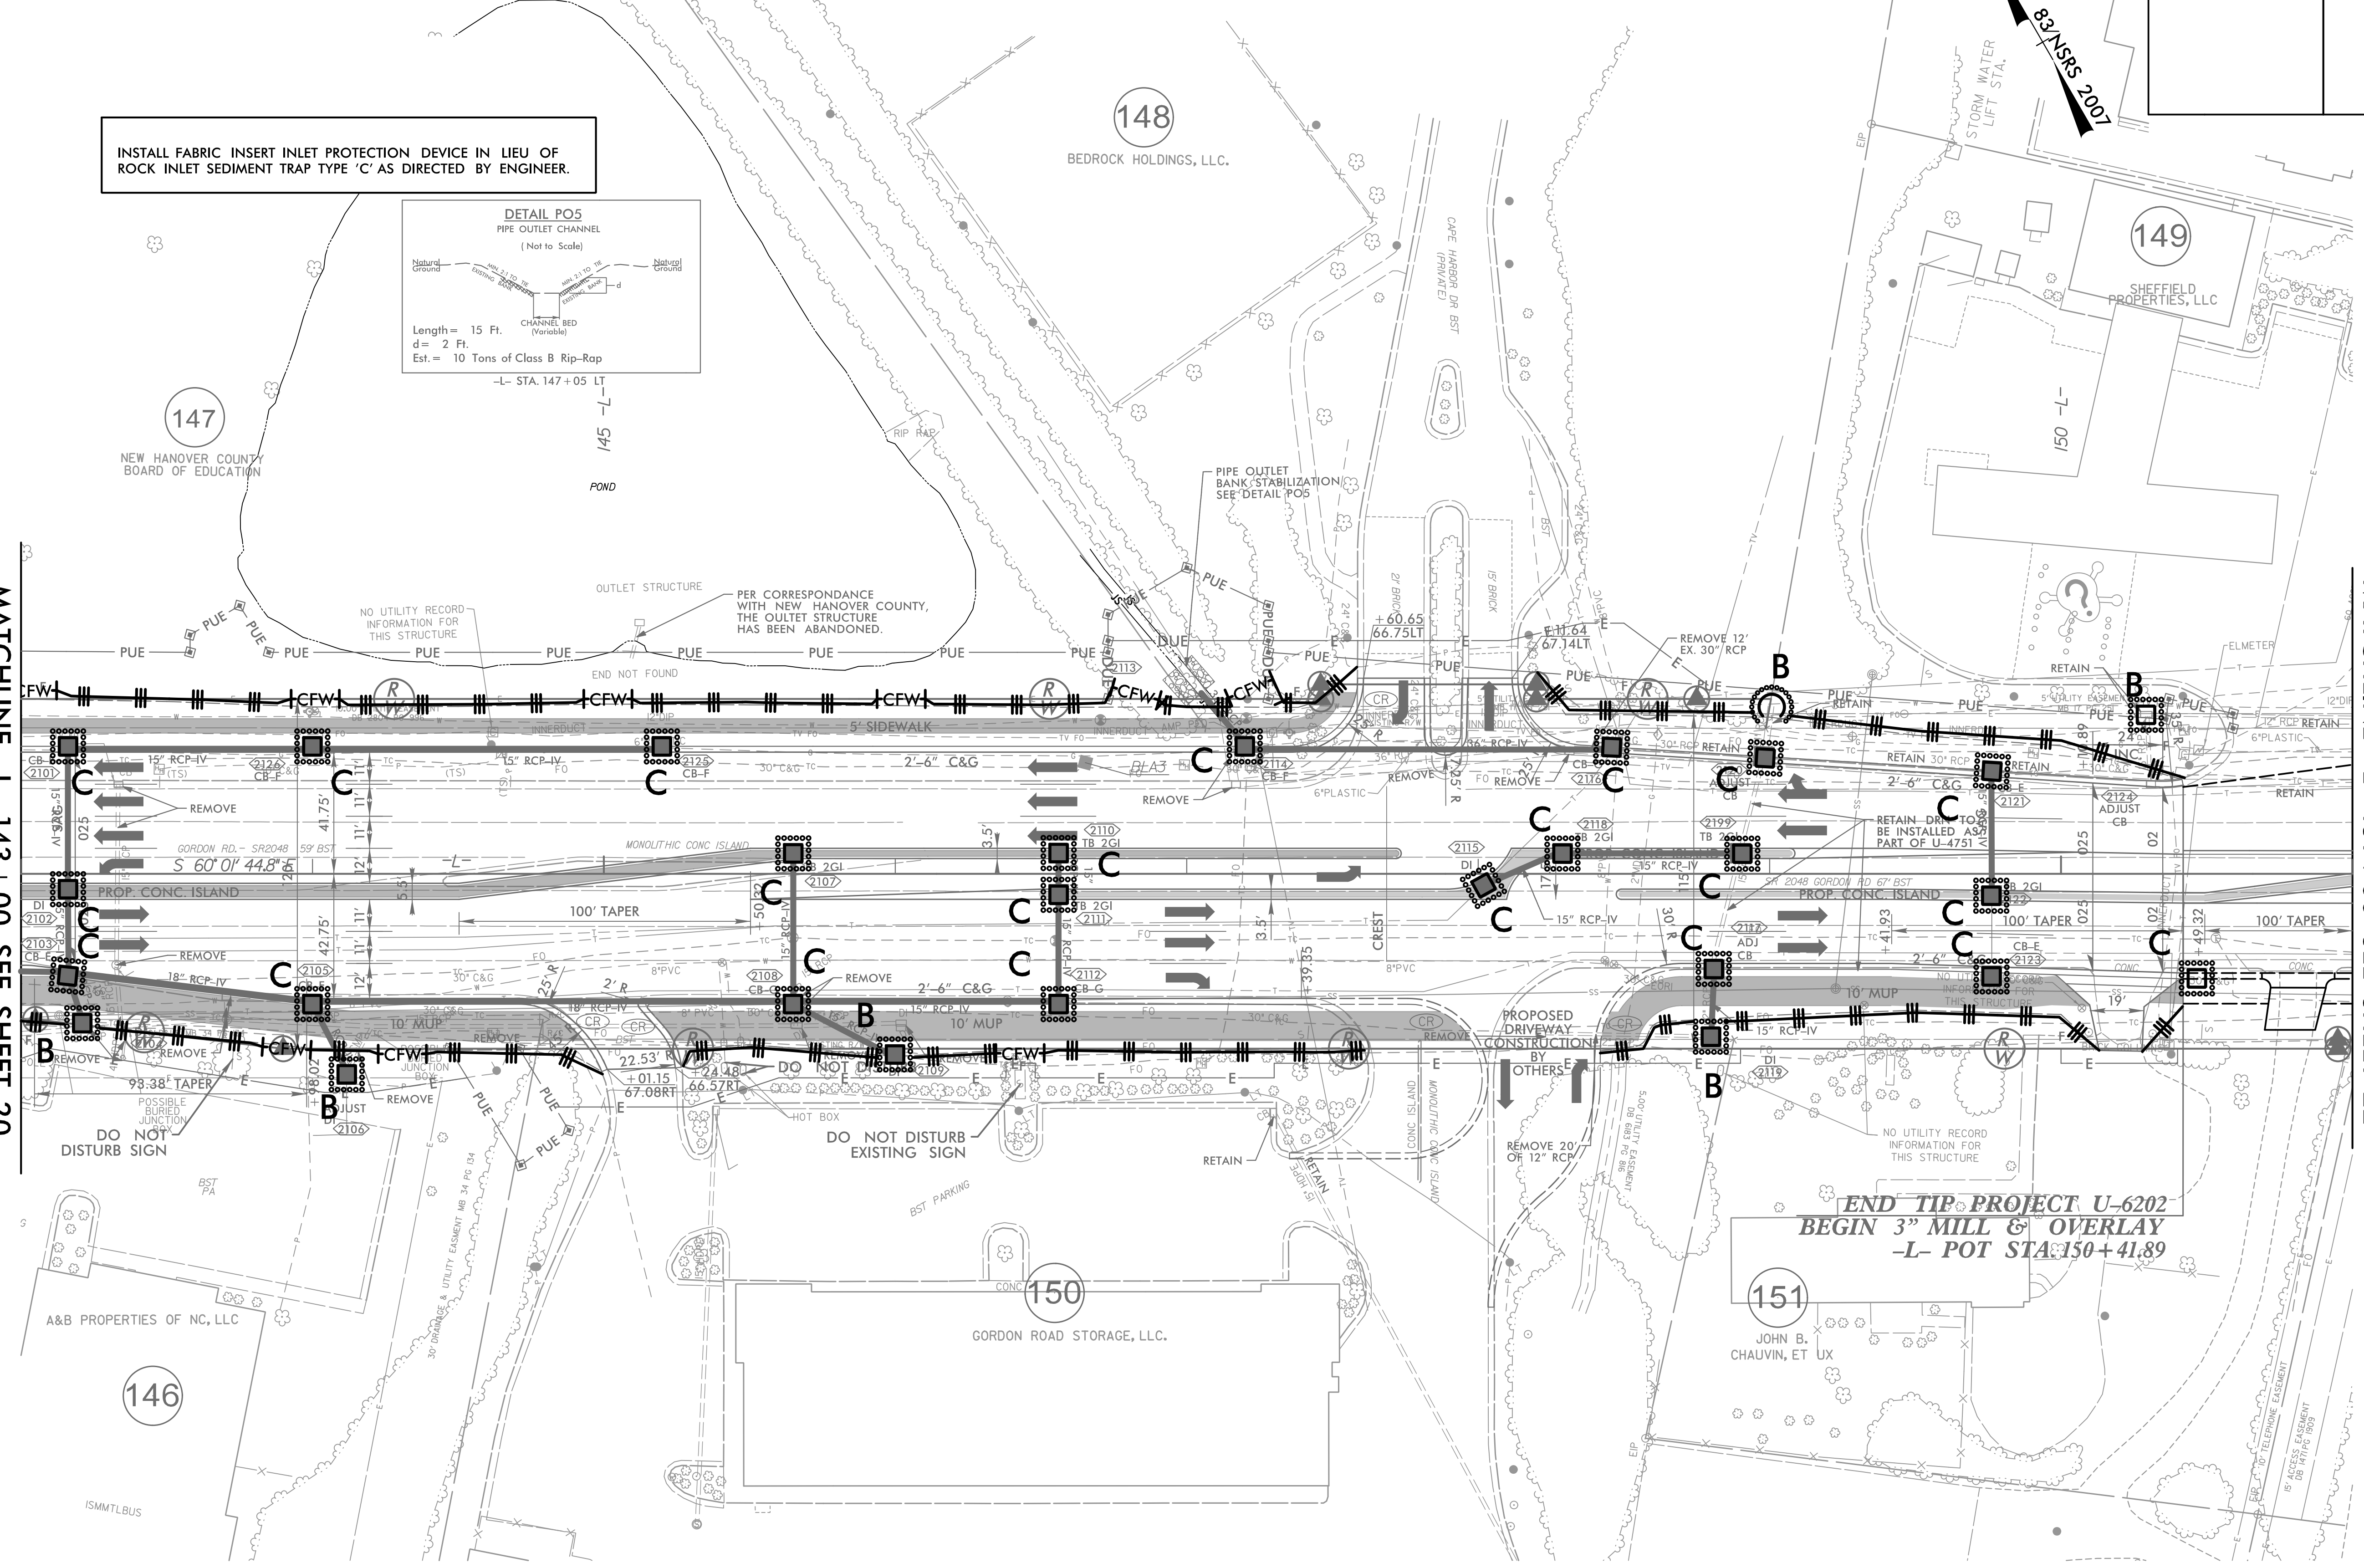

**END TIP PROJECT U-6202**  
**BEGIN 3" MILL & OVERLAY**  
**-L- POT STA. 150+41.89**

NOTE:  
 1. ALL DRIVEWAYS HAVE 10' RADII UNLESS OTHERWISE NOTED.

FOR -L- PROFILE, SEE SHEETS 30 AND 31  
 FOR INTERSECTION DETAIL, SEE SHEET 2B-3

8/17/99

REVISIONS

4/17/2024  
 4/17/2024  
 EC.PSH21.dgn  
 HNTB