



| | | | |
|--|--|-----------------------|----------------|
| <p>HNTB HNTB NORTH CAROLINA, P.C. 343 E. Six Forks Road, Suite 200 Raleigh, North Carolina 27609 NC License No: C-1554</p> | | PROJECT REFERENCE NO. | SHEET NO. |
| | | U-6202 | EC-46/CONST.23 |
| | | RW SHEET NO. | |
| ROADWAY DESIGN ENGINEER | | HYDRAULICS ENGINEER | |

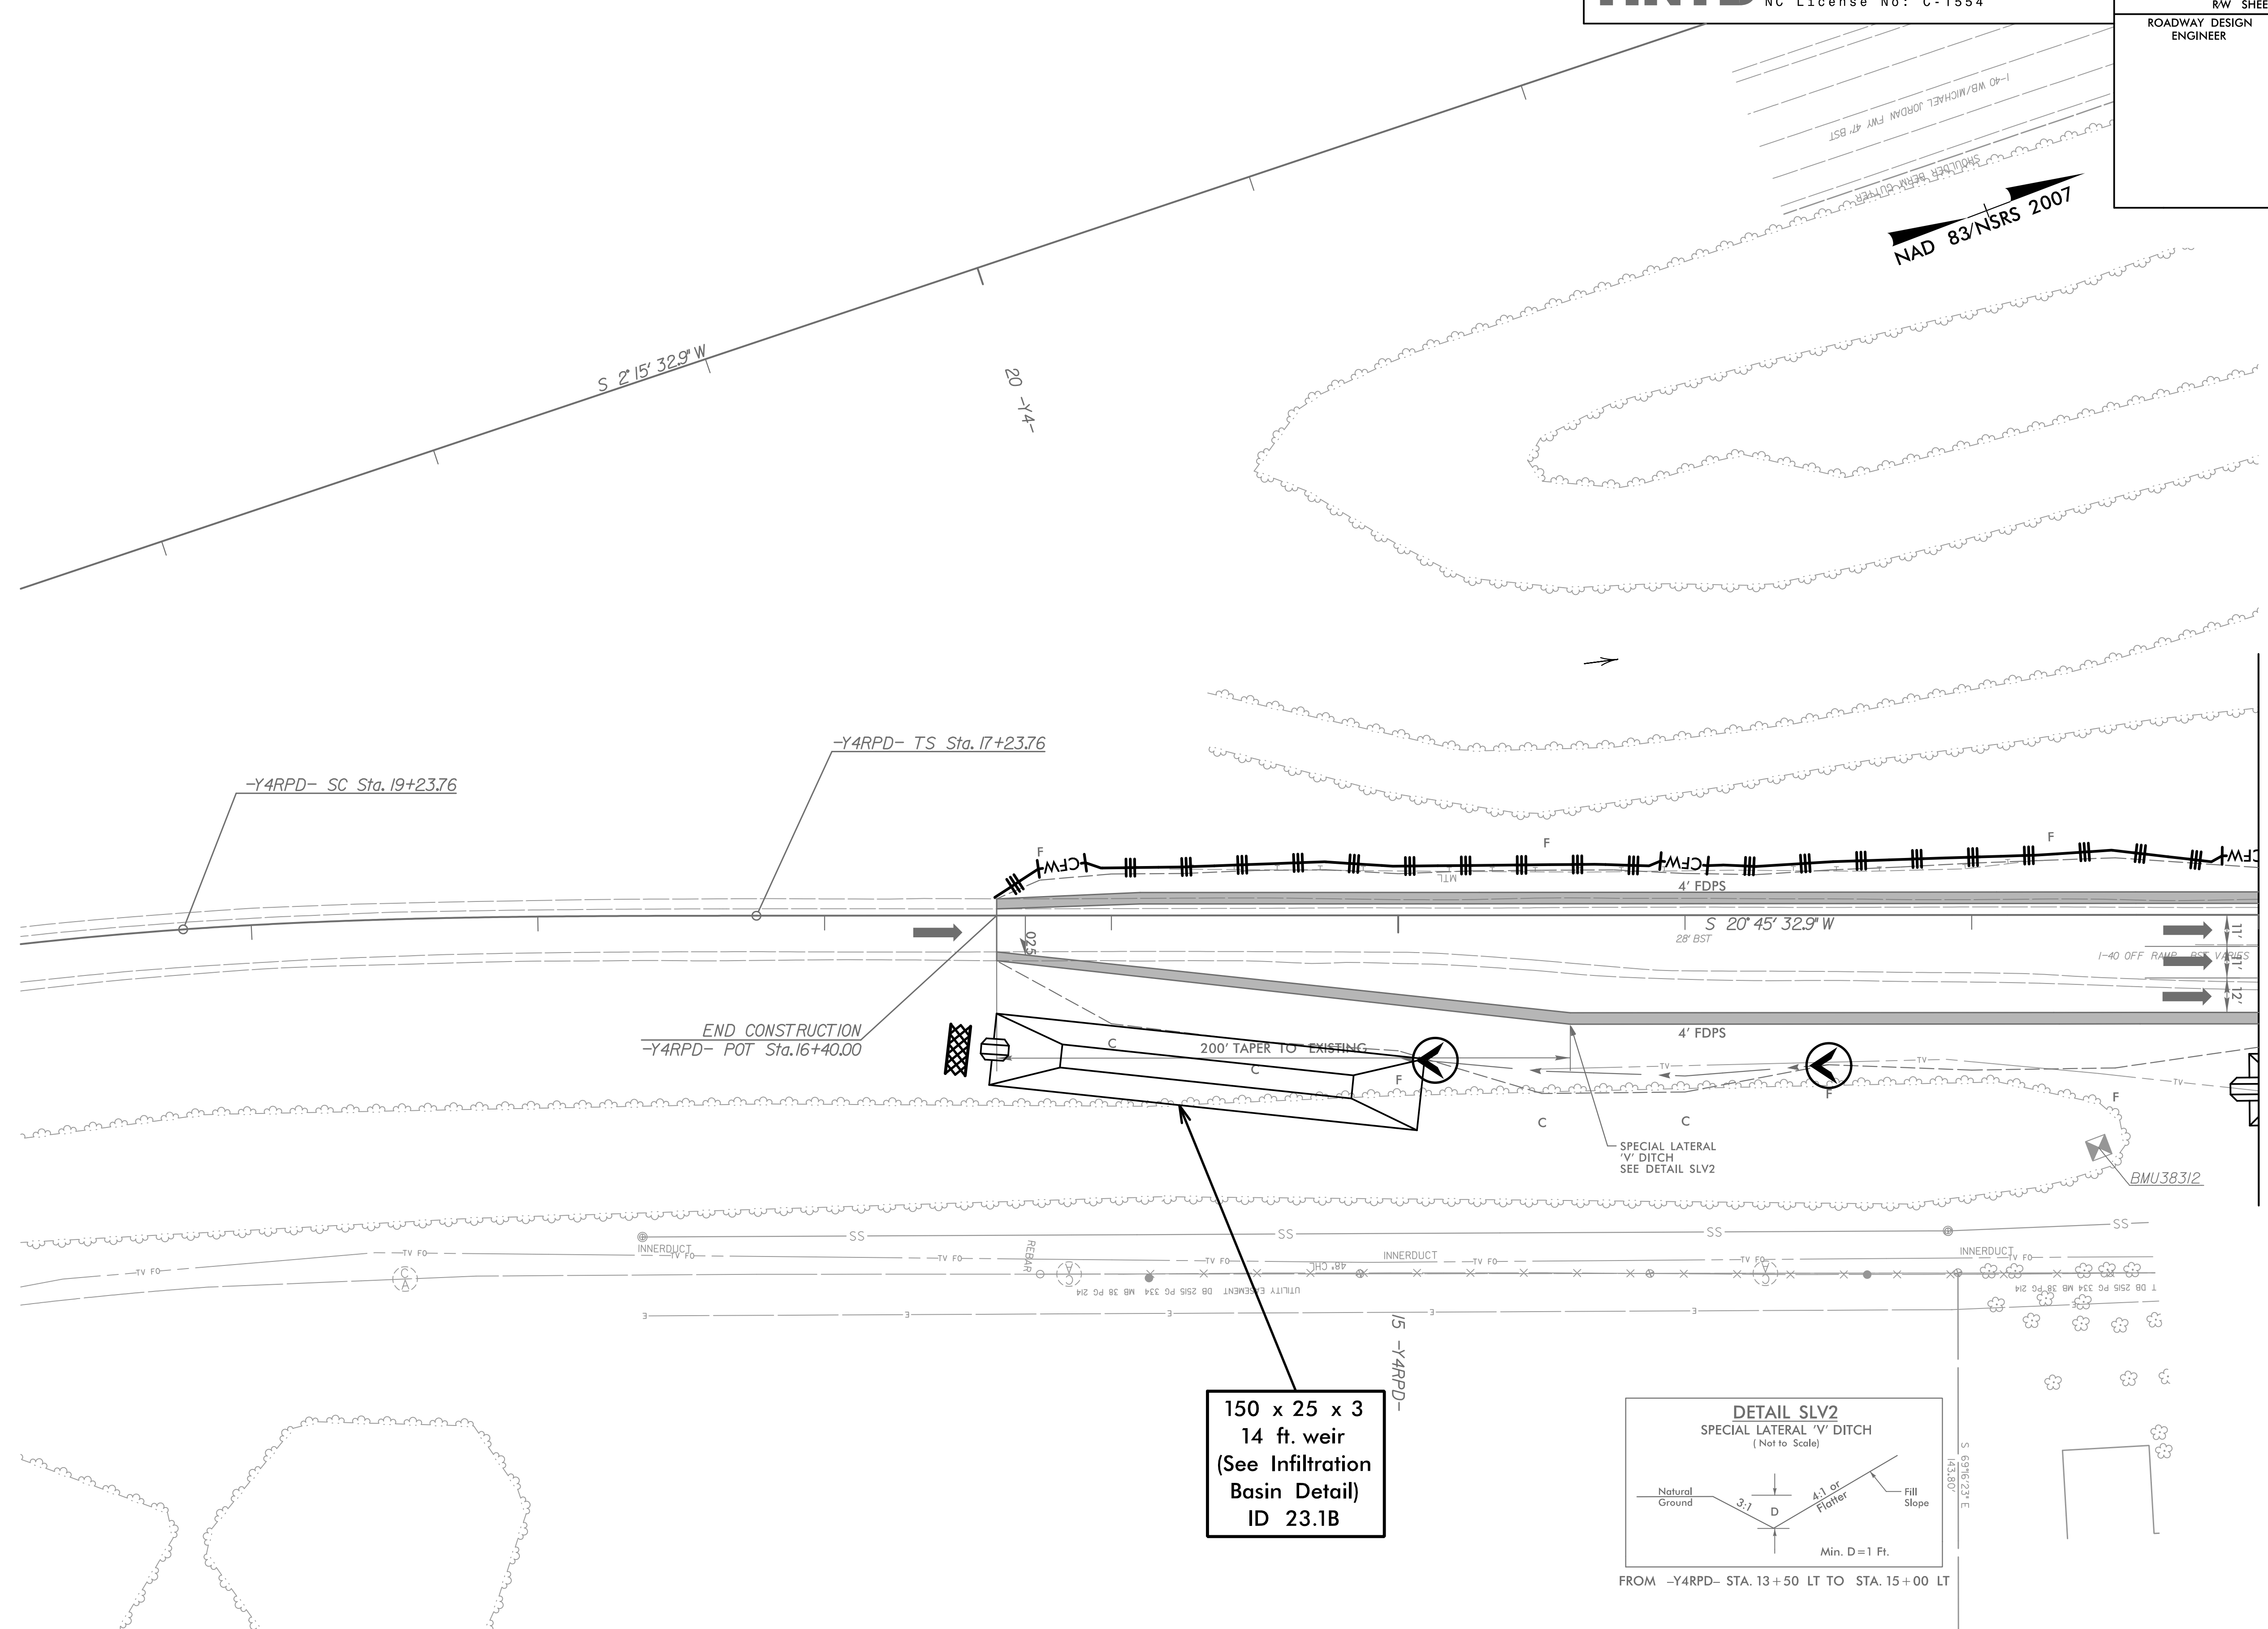

MATCHLINE -YRPD- 12 + 00 SEE SHEET 6

150 x 25 x 3
 14 ft. weir
 (See Infiltration
 Basin Detail)
 ID 23.1B

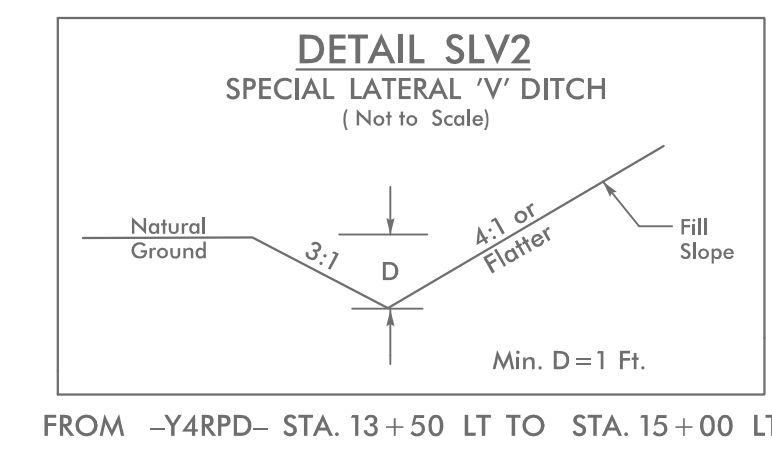

NOTE:
 1. ALL DRIVEWAYS HAVE 10' RADII UNLESS OTHERWISE NOTED.

FOR -YRPD- PROFILE, SEE SHEET 33