
## LOGICAL I/O PROCESSOR PROGRAMMING DETAIL

# TO PRODUCE SPECIAL FYA-PPLT SIGNAL SEQUENCE

#### (program controller as shown below)

- 1. FROM MAIN MENU PRESS '2' (PHASE CONTROL), THEN '1' (PHASE CONTROL FUNCTIONS). SCROLL TO THE BOTTOM OF THE MENU AND ENABLE ACT LOGIC COMMANDS 1, 2, 3, 4, 5, AND 6.
- 2. FROM MAIN MENU PRESS '6' (OUTPUTS), THEN '3' (LOGICAL I/O PROCESSOR).

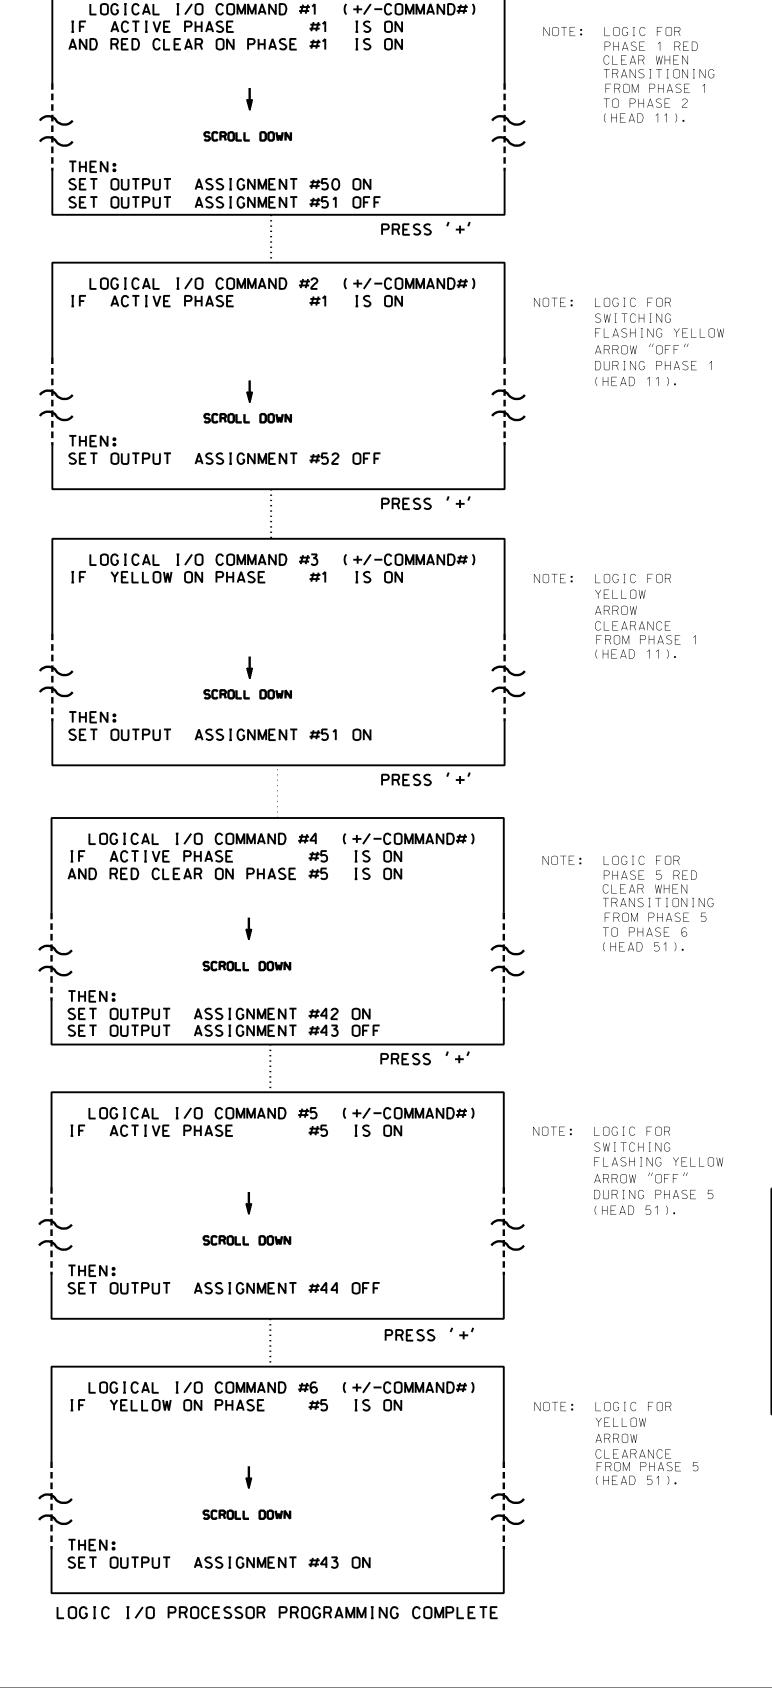

## **OUTPUT REFERENCE SCHEDULE**

USE TO INTERPRET LOGIC PROCESSOR

OUTPUT 42 = Overlap C Red OUTPUT 43 = Overlap C Yellow OUTPUT 44 = Overlap C Green


OUTPUT 50 = Overlap A Red OUTPUT 51 = Overlap A Yellow

OUTPUT 52 = Overlap A Green

OVERLAP PROGRAMMING DETAIL FOR DEFAULT PHASING


PROJECT REFERENCE NO. U-6202

(program controller as shown below)

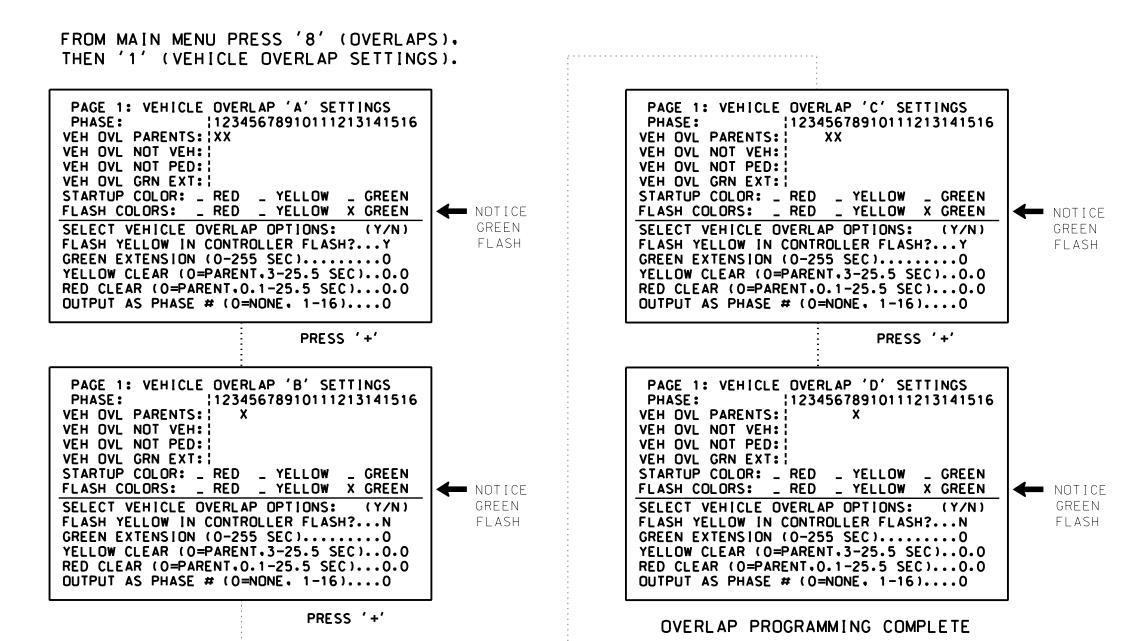

### OVERLAP PROGRAMMING DETAIL FOR ALTERNATE PHASING

(program controller as shown below)

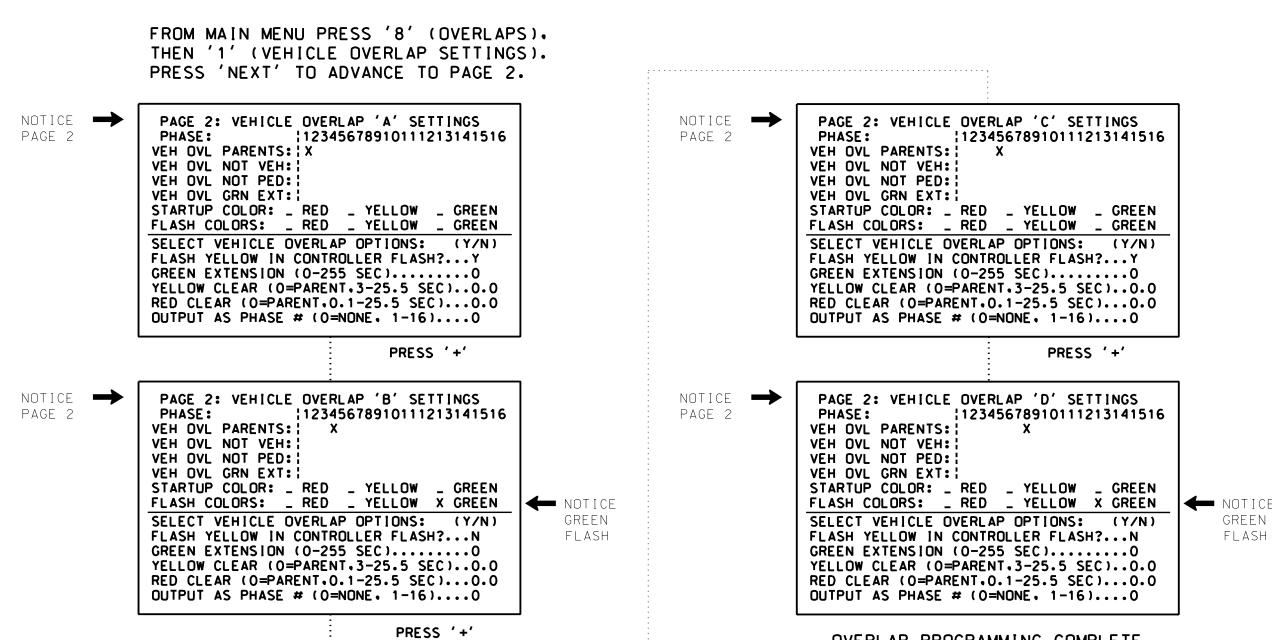


THIS ELECTRICAL DETAIL IS FOR THE SIGNAL DESIGN: 03-1139T2 DESIGNED: May 2022 SEALED: 5/17/2024

OVERLAP PROGRAMMING COMPLETE

REVISED:

Signal Upgrade-Electrical Detail - Sheet 2 of 5

**DOCUMENT NOT CONSIDERED FINAL UNLESS ALL SIGNATURES COMPLETED** 

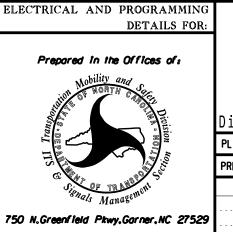

(Construction Phase 2)

SR 2048 (Gordon Rd) at SR 2135 (Blount Dr)/ Lewis Landing Ave

Division 3 New Hanover County Wilmington PLAN DATE: August 2023 REVIEWED BY: N.K. Vlanich REVIEWED BY: N.R. Simmons PREPARED BY: E.E. Tiller REVISIONS INIT. DATE

TH CARO OR OFESSION A 031464 ENCINEER <u>Natasha R Simmons</u> 5 SIG. INVENTORY NO. 03-1139T2

HNTB NORTH CAROLINA, P.O. 343 E. Six Forks Road, Suite 200 Raleigh, North Carolina 27609 NC License No: C-1554 (919) 546-8997 HNTB NORTH CAROLINA, P.C.