
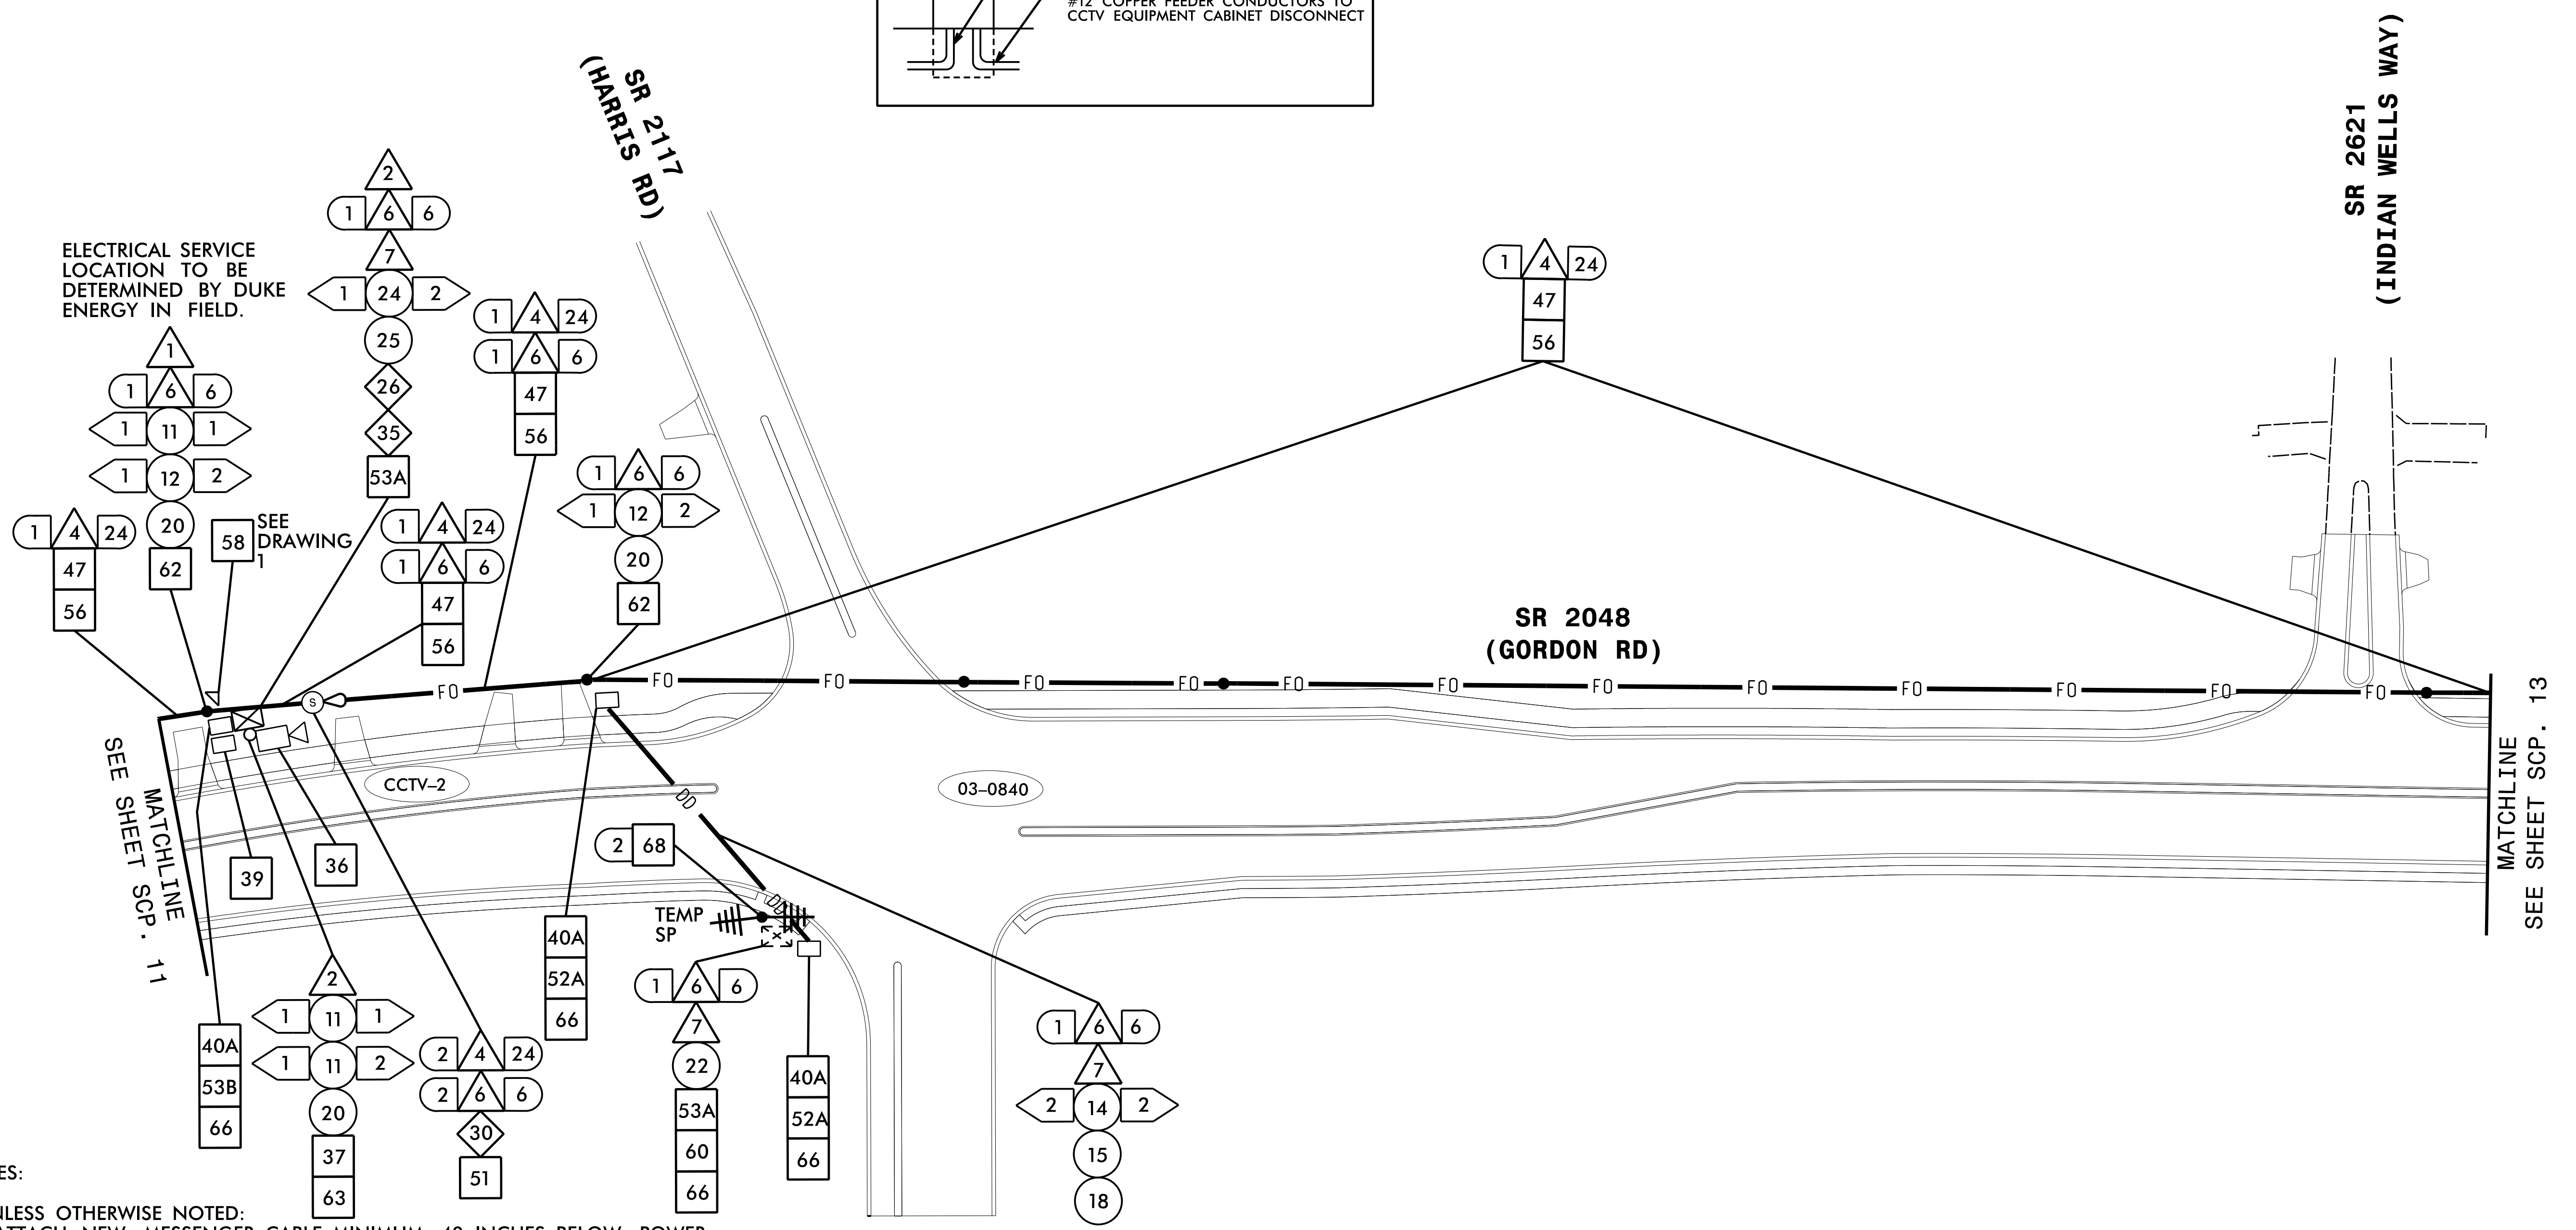


# CCTV-2 GPS COORDINATES

N 34° 16.450'  
W 77° 51.195'

### DRAWING 1

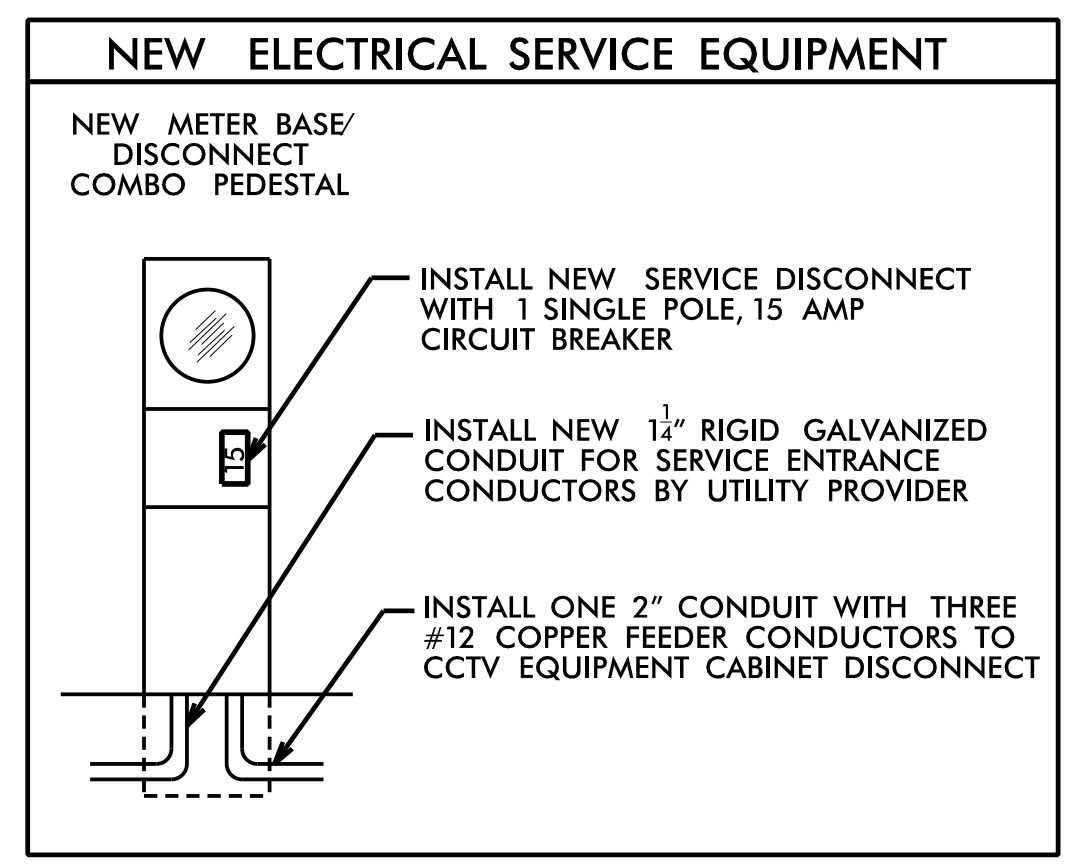

#### NOTES:

- UNLESS OTHERWISE NOTED:  
-ATTACH NEW MESSENGER CABLE MINIMUM 40 INCHES BELOW POWER.  
-ATTACH ON FRONT SIDE (FS) OF POLE.
- TWO (2) WEEKS PRIOR TO BEGINNING WORK ON THE SIGNAL SYSTEM, CONTACT THE CITY OF WILMINGTON SIGNAL SYSTEMS MANAGEMENT ENGINEER AT (910) 341-4676 TO ARRANGE FOR THE CITY TO PROGRAM THE NEW FIELD ETHERNET SWITCHES WITH THE NECESSARY NETWORK CONFIGURATION DATA, INCLUDING BUT NOT LIMITED TO: THE PROJECT IP ADDRESS, DEFAULT GATEWAY, SUBNET MASK AND VLAN ID INFORMATION. NOTIFY THE SIGNAL SYSTEMS MANAGEMENT ENGINEER AFTER ALL WORK IS PERFORMED TO ENSURE THAT ALL FIBER CIRCUITS ARE FUNCTIONING PROPERLY. WORK IS NOT COMPLETE UNTIL THE SIGNAL SYSTEM IS BACK UP AND FUNCTIONAL.
- RETURN EXISTING WIRELESS RADIO EQUIPMENT TO THE NCDOT DIVISION 3 SIGNAL SHOP. THE DIVISION 3 OFFICE CAN BE REACHED AT (910) 341-2200.
- CONTACT THE CITY OF WILMINGTON SIGNAL SYSTEMS MANAGEMENT ENGINEER, DENYS VIELKANOWITZ AT (910) 341-4670 TO CONFIRM THE LOCATION OF THE CCTV CAMERAS.
- CONTRACT DUKE ENERGY AT (800) 452-2777 TO ARRANGE FOR ELECTRICAL SERVICE.
- IT IS THE CONTRACTOR'S RESPONSIBILITY TO OBTAIN THE AVAILABLE FAULT CURRENT INFORMATION FROM THE POWER COMPANY FOR THE REQUIRED ELECTRICAL SERVICE AND PLACE A "FAULT CURRENT" STICKER INSIDE THE SERVICE DISCONNECT PANEL WITH THE DATE AND AVAILABLE FAULT CURRENT ON THE STICKER.

**HNTB** HNTB NORTH CAROLINA, P.C.  
343 E. Six Forks Road, Suite 200  
Raleigh, North Carolina 27609  
NC License No: C-1554  
(919) 546-8997

Final Phase

**DOCUMENT NOT CONSIDERED FINAL  
UNLESS ALL SIGNATURES COMPLETED**

 City of Wilmington Division 3 750 N. Greenfield Pkwy., Garner, NC 27529 SCALE: N/A	<b>CITY OF WILMINGTON SIGNAL SYSTEM COMMUNICATIONS CABLE AND CONDUIT ROUTING PLANS</b>		 SEAL NATASHA R. SIMMONS
	Division 3 PLAN DATE: July 2023 PREPARED BY: G.D. Berry	New Hanover County REVIEWED BY: J.A. Wagner REVIEWED BY: N.R. Simmons	Wilmington DATE: 5/17/2023 SIGNATURE: _____ DATE: _____ CAD File name: U6202_SCP-12.dgn