


**DOCUMENT NOT CONSIDERED FINAL
UNLESS ALL SIGNATURES COMPLETED**

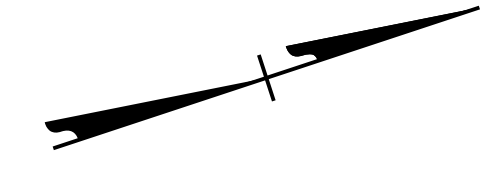

NO MARKINGS ON
-Y1- & -Y2-


-L- STA. 12+08 +/-
BEGIN PROPOSED MARKINGS
TIE TO PROJECT R-2721B

-L- STA. 12+28 +/-

MATCHLINE -L- STA. 23+50, SEE SHEET PMP-3

PLOT DRIVER: NCDOT_pdf_color_eng_50.pht
USER: CHARNDEN
FILE: p:\p\h\users\charnd\US_East_01\Documents\NCDOT\2016\NCDOT_Central_Reg_Div_Plan_Design_0n-Cali_M_U-5746_Task_Order_3\6_0_CAD_BIM\6.2_WIP\U-5746_TO_3\Traffic_Pavement_Marking\U5746_PM_PMP02

PENTABLE: NCDOT_tcp.tbl
TIME: 10:17:08 AM
DATE: 6/1/2020

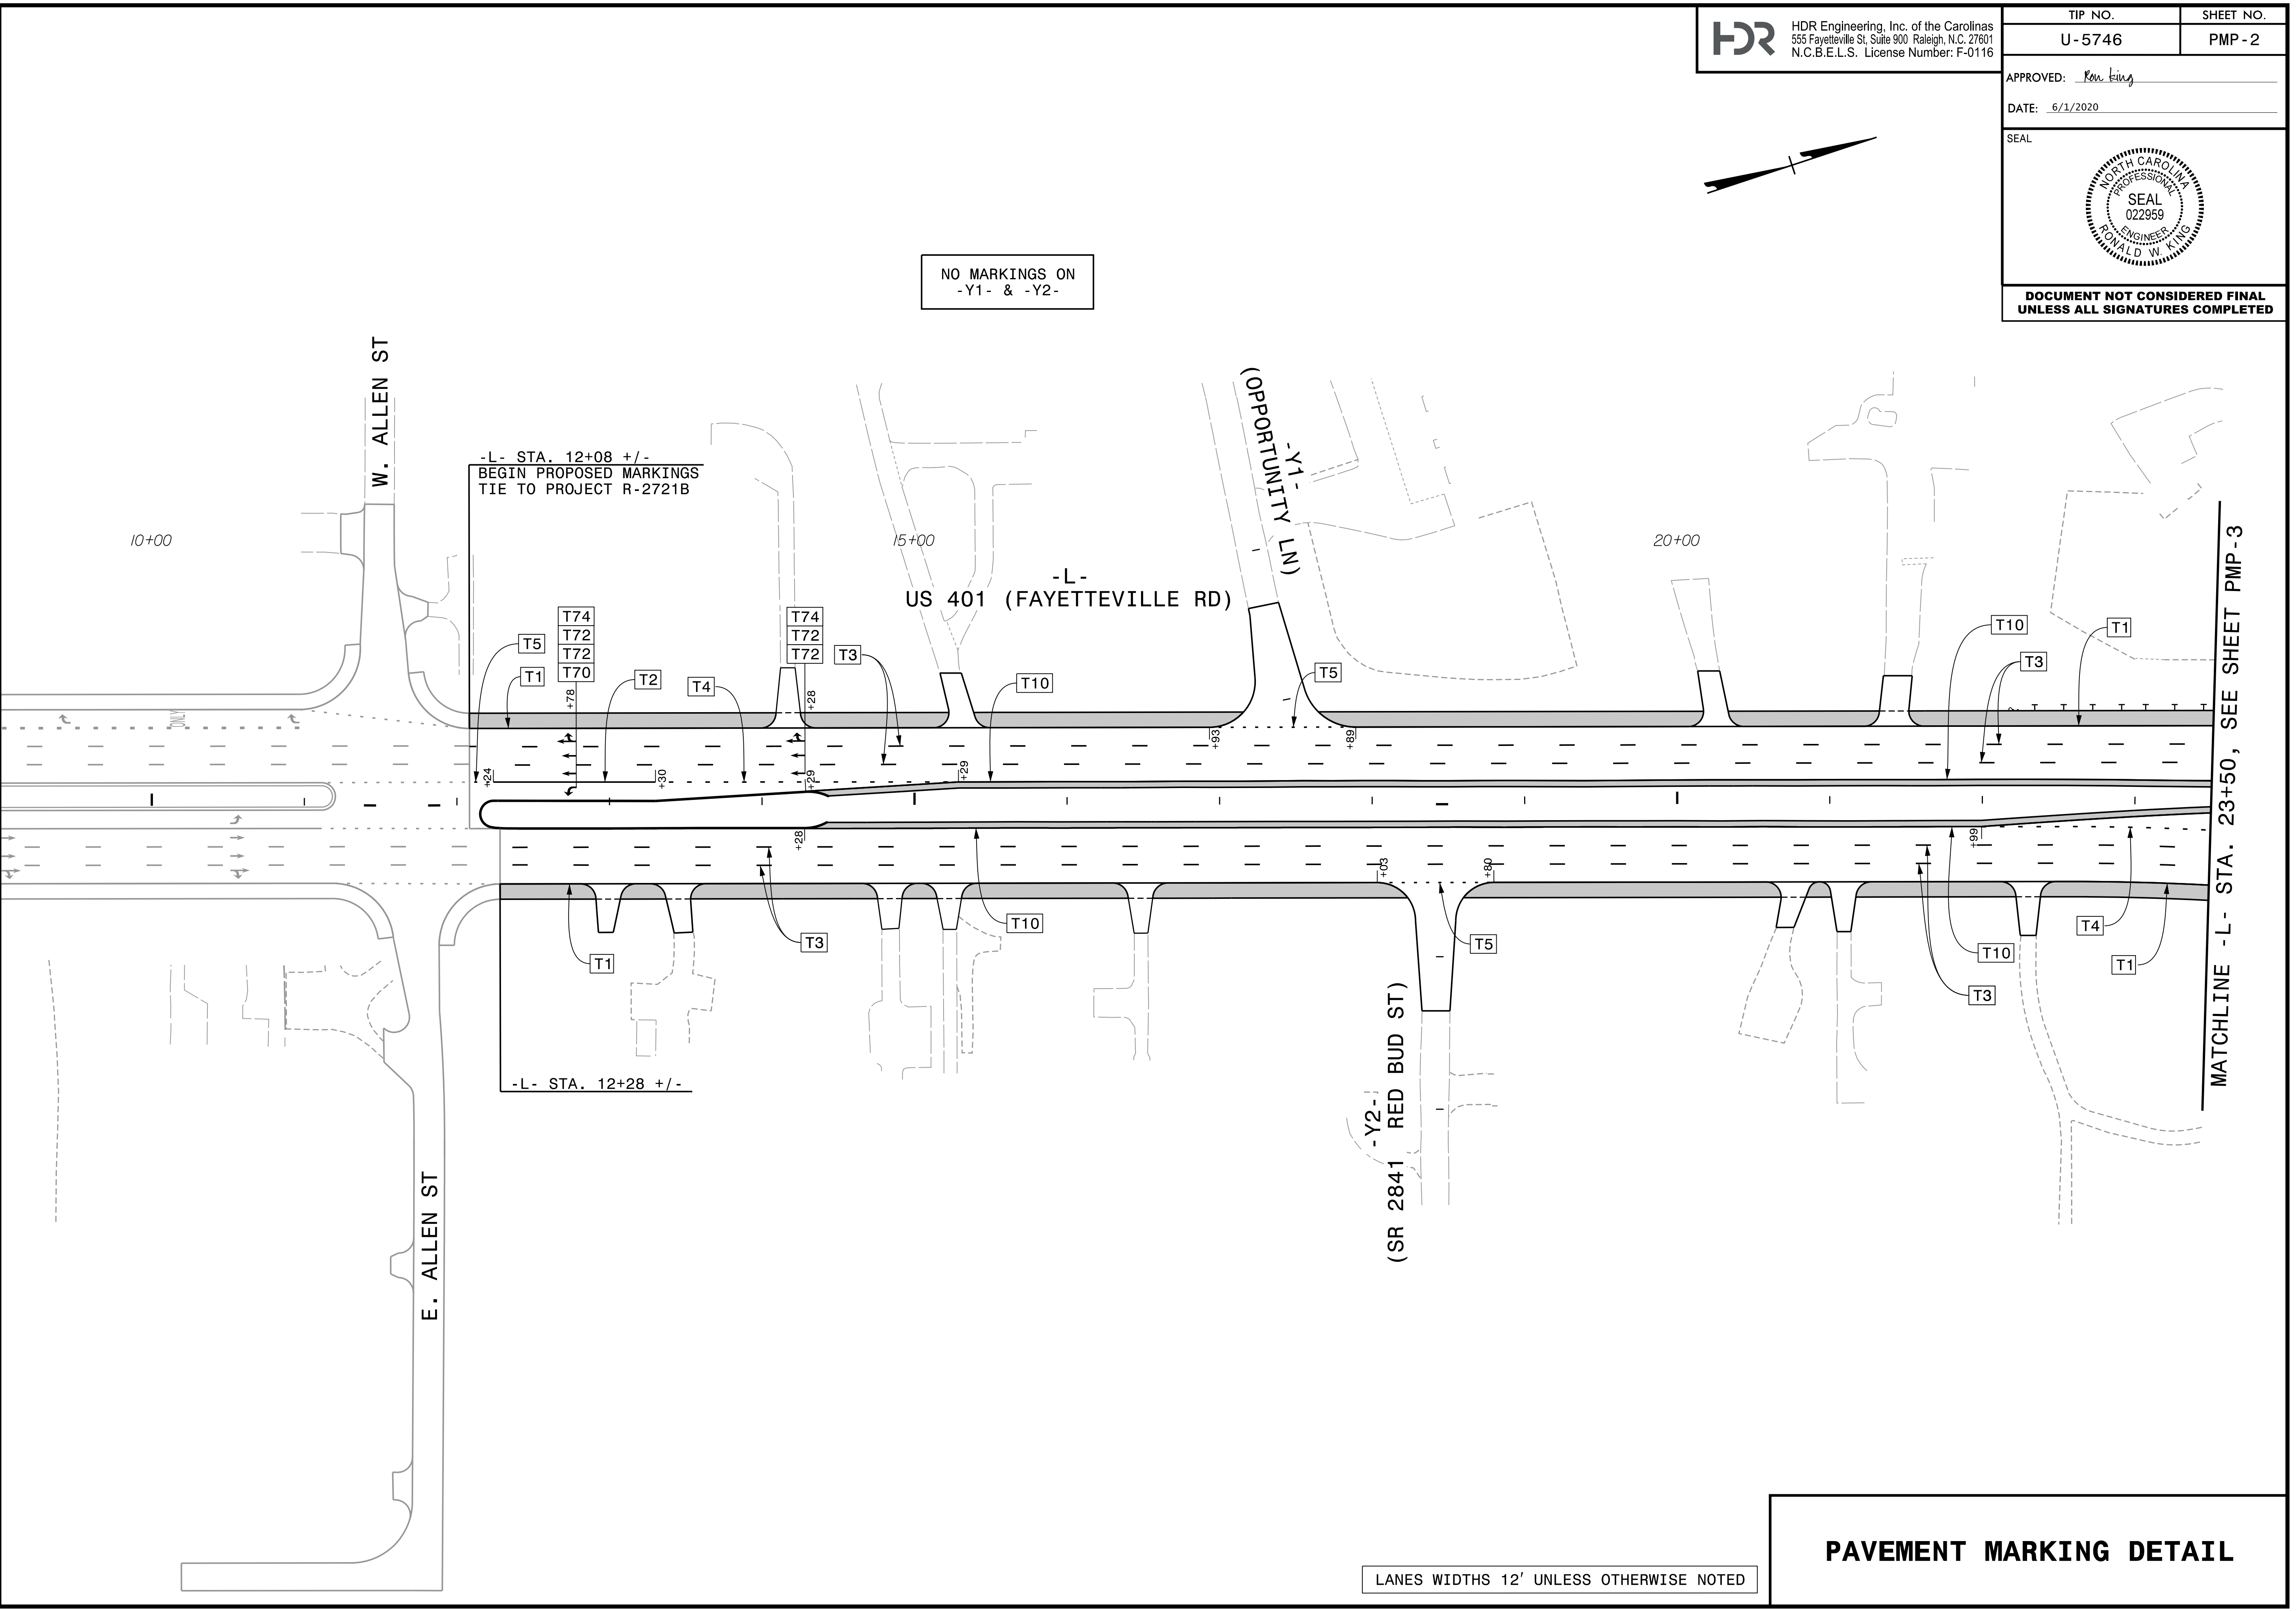

LANES WIDTHS 12' UNLESS OTHERWISE NOTED

PAVEMENT MARKING DETAIL