


APPROVED: *Ron King*

DATE: 5/24/2024

SEAL




**DOCUMENT NOT CONSIDERED FINAL
UNLESS ALL SIGNATURES COMPLETED**

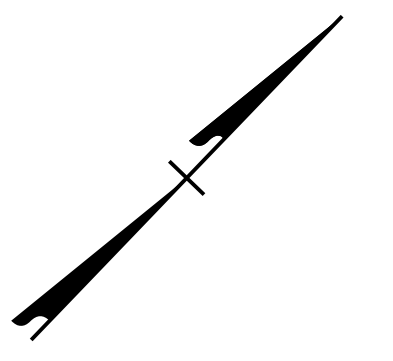

T61 STOPBAR LOCATIONS	
①	-Y6- STA. 20+69.65, 6.00' LT to -Y6- STA. 20+76.61, 6.00' RT
②	-Y6- STA. 20+76.61, 6.00' LT to -Y6- STA. 21+00.42, 35.03' RT
③	-L- STA. 37+83.64, 12.21' LT to -L- STA. 37+83.64, 50.08' RT
④	-L- STA. 38+48.99, 70.95' RT to -L- STA. 38+76.41, 72.27' RT
⑤	-L- STA. 39+53.42, 6.09' RT to -L- STA. 39+53.55, 17.91' LT
⑥	-L- STA. 39+46.13, 17.95' LT to -L- STA. 39+46.42, 70.94' LT

CURB RAMP LOCATIONS (CENTER OF RAMP AT FACE OF CURB)	
①	-L- STA. 36+59.60, 64.89' LT
②	-L- STA. 38+03.37, 57.75' LT
③	-Y6- STA. 21+17.01, 49.36' RT
④	-Y6- STA. 19+71.91, 45.00' RT
⑤	-Y6- STA. 19+29.92, 44.83' RT

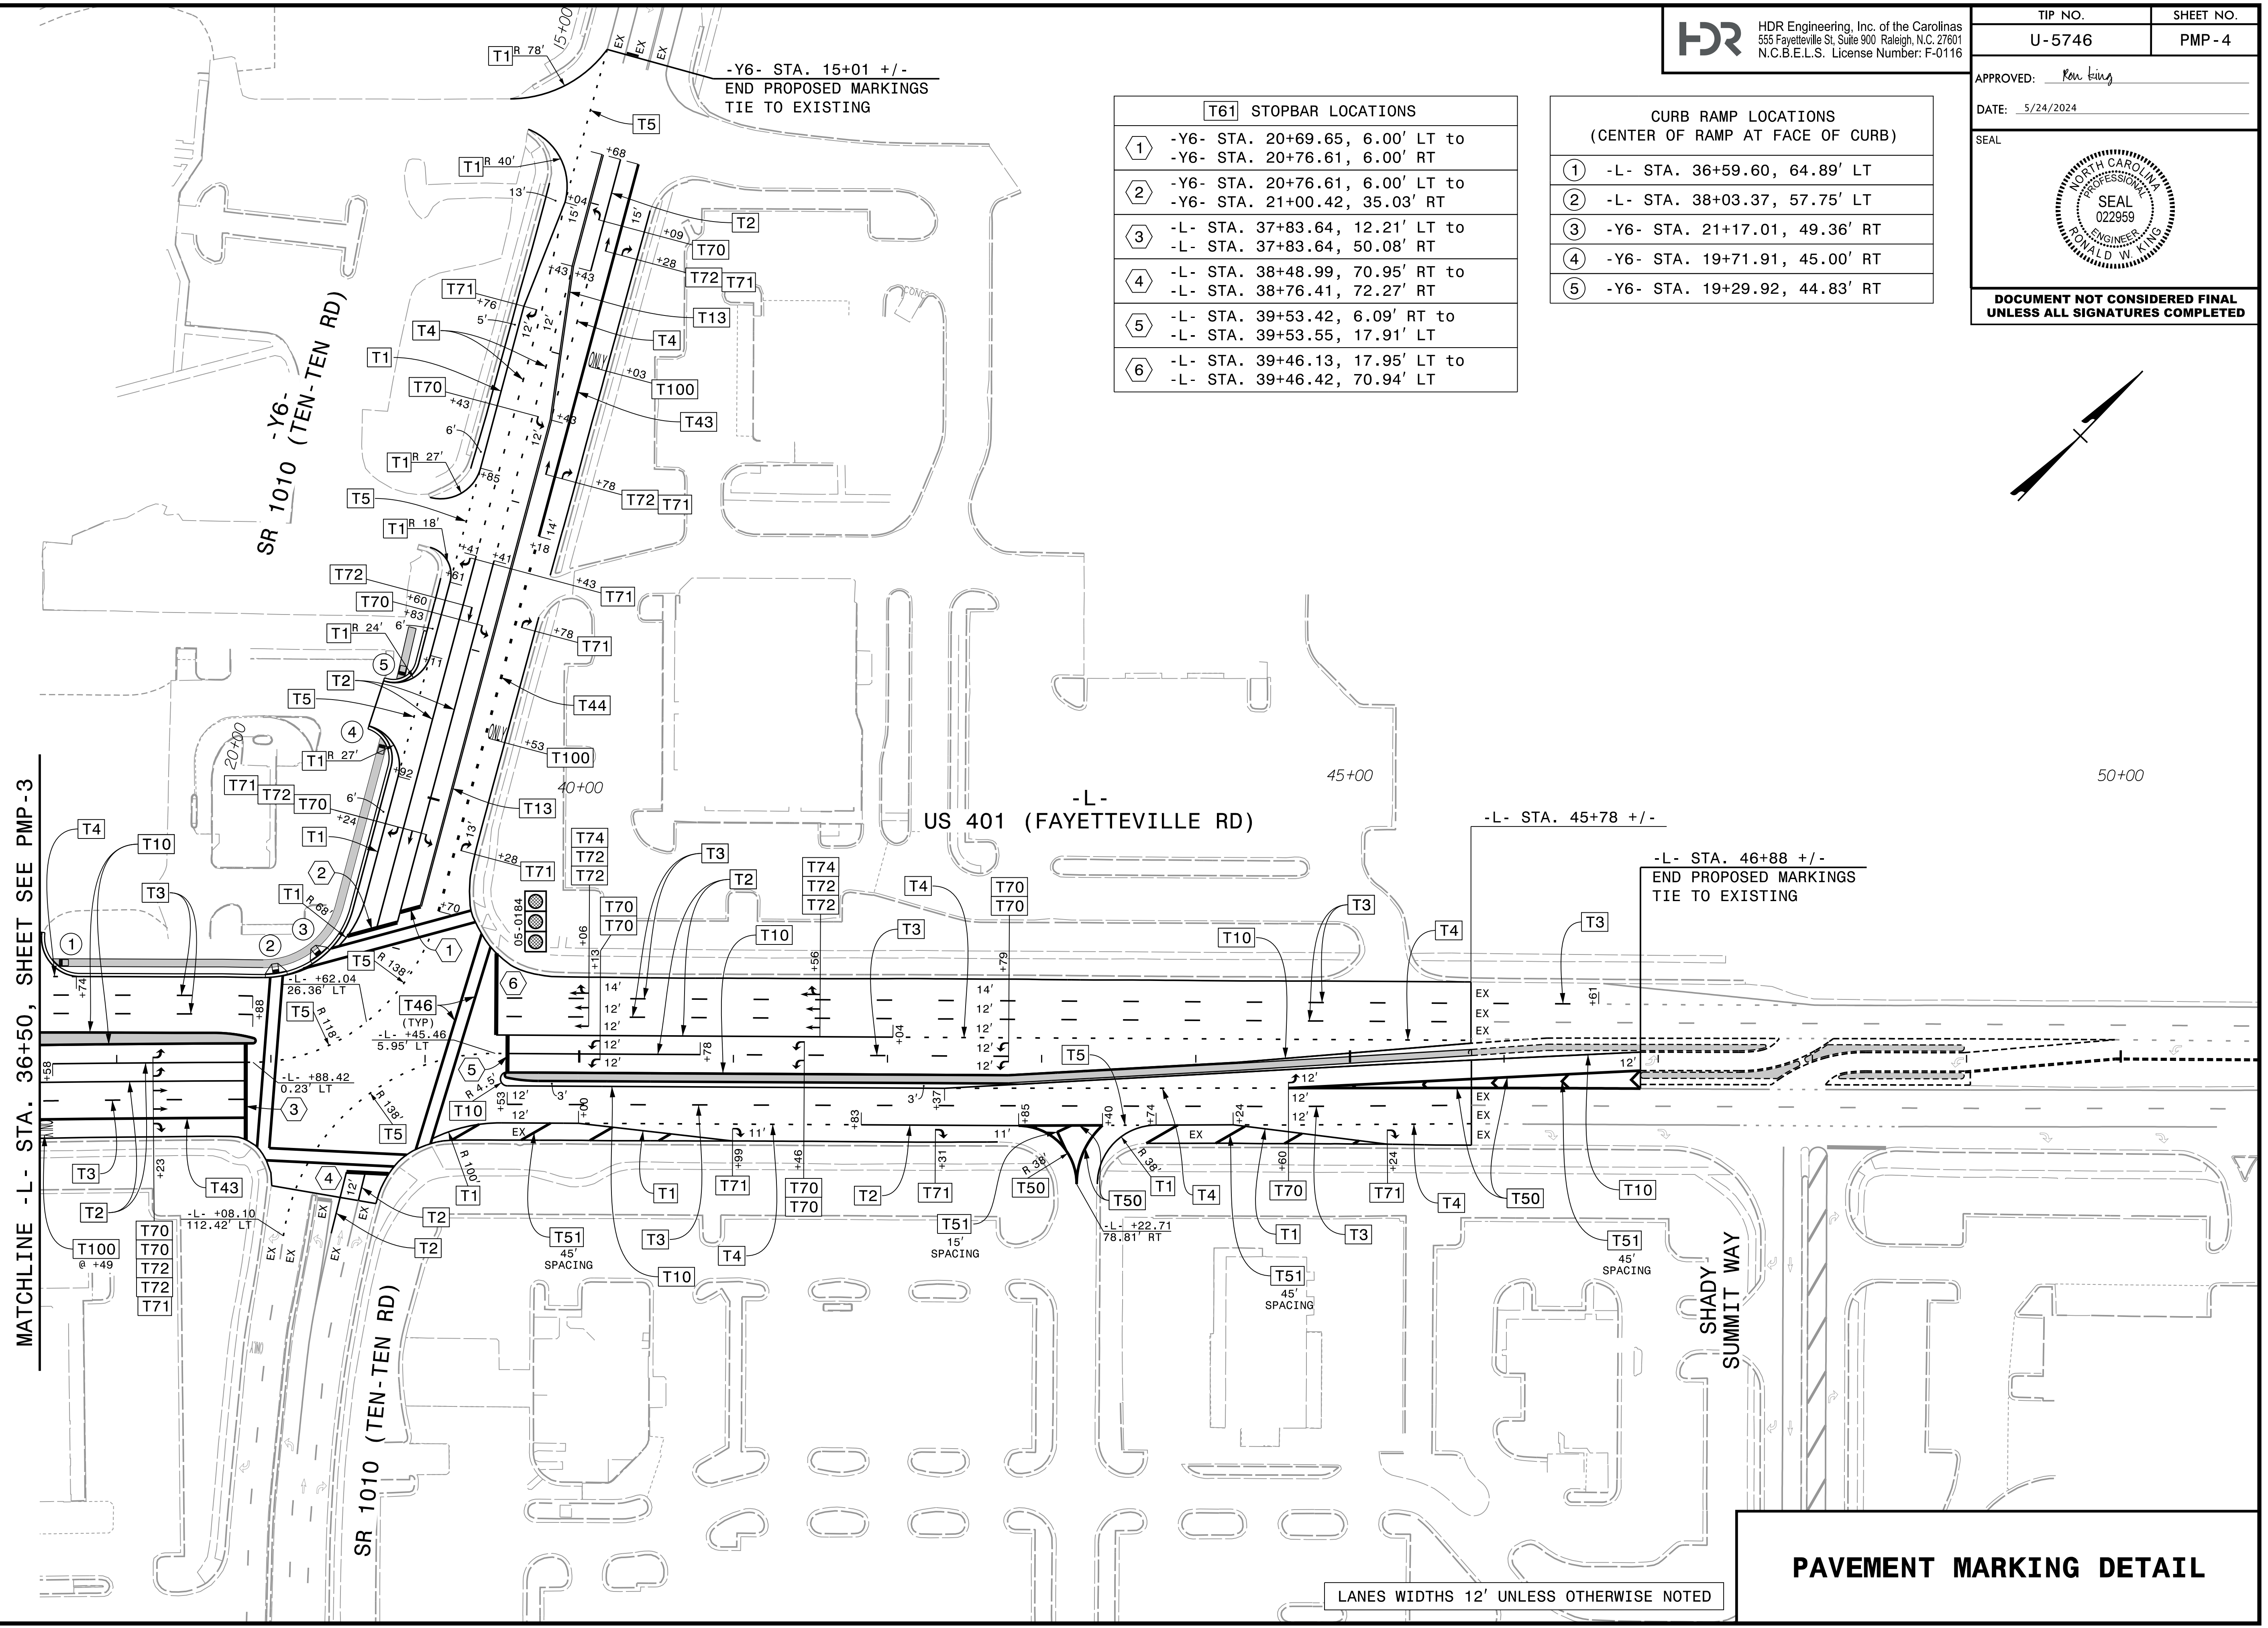

PLOT DRIVER: NCDOT_color_eng_50.plt
 USER: CHARNDEN
 FILE: p:\p\h\users\01\h\US_Eost\01\Documents\3322\10001702\10061989\6.O.CAD.BIM\6.2.WIP\U-5746_TO_3\Traffic\ Pavement_Markings\U5746_PM_PMP04.dgn
 PENTABLE: NCDOT_PMP.tbl
 TIME: 9:14:28 AM
 DATE: 5/23/2024

PAVEMENT MARKING DETAIL