


8/23/99

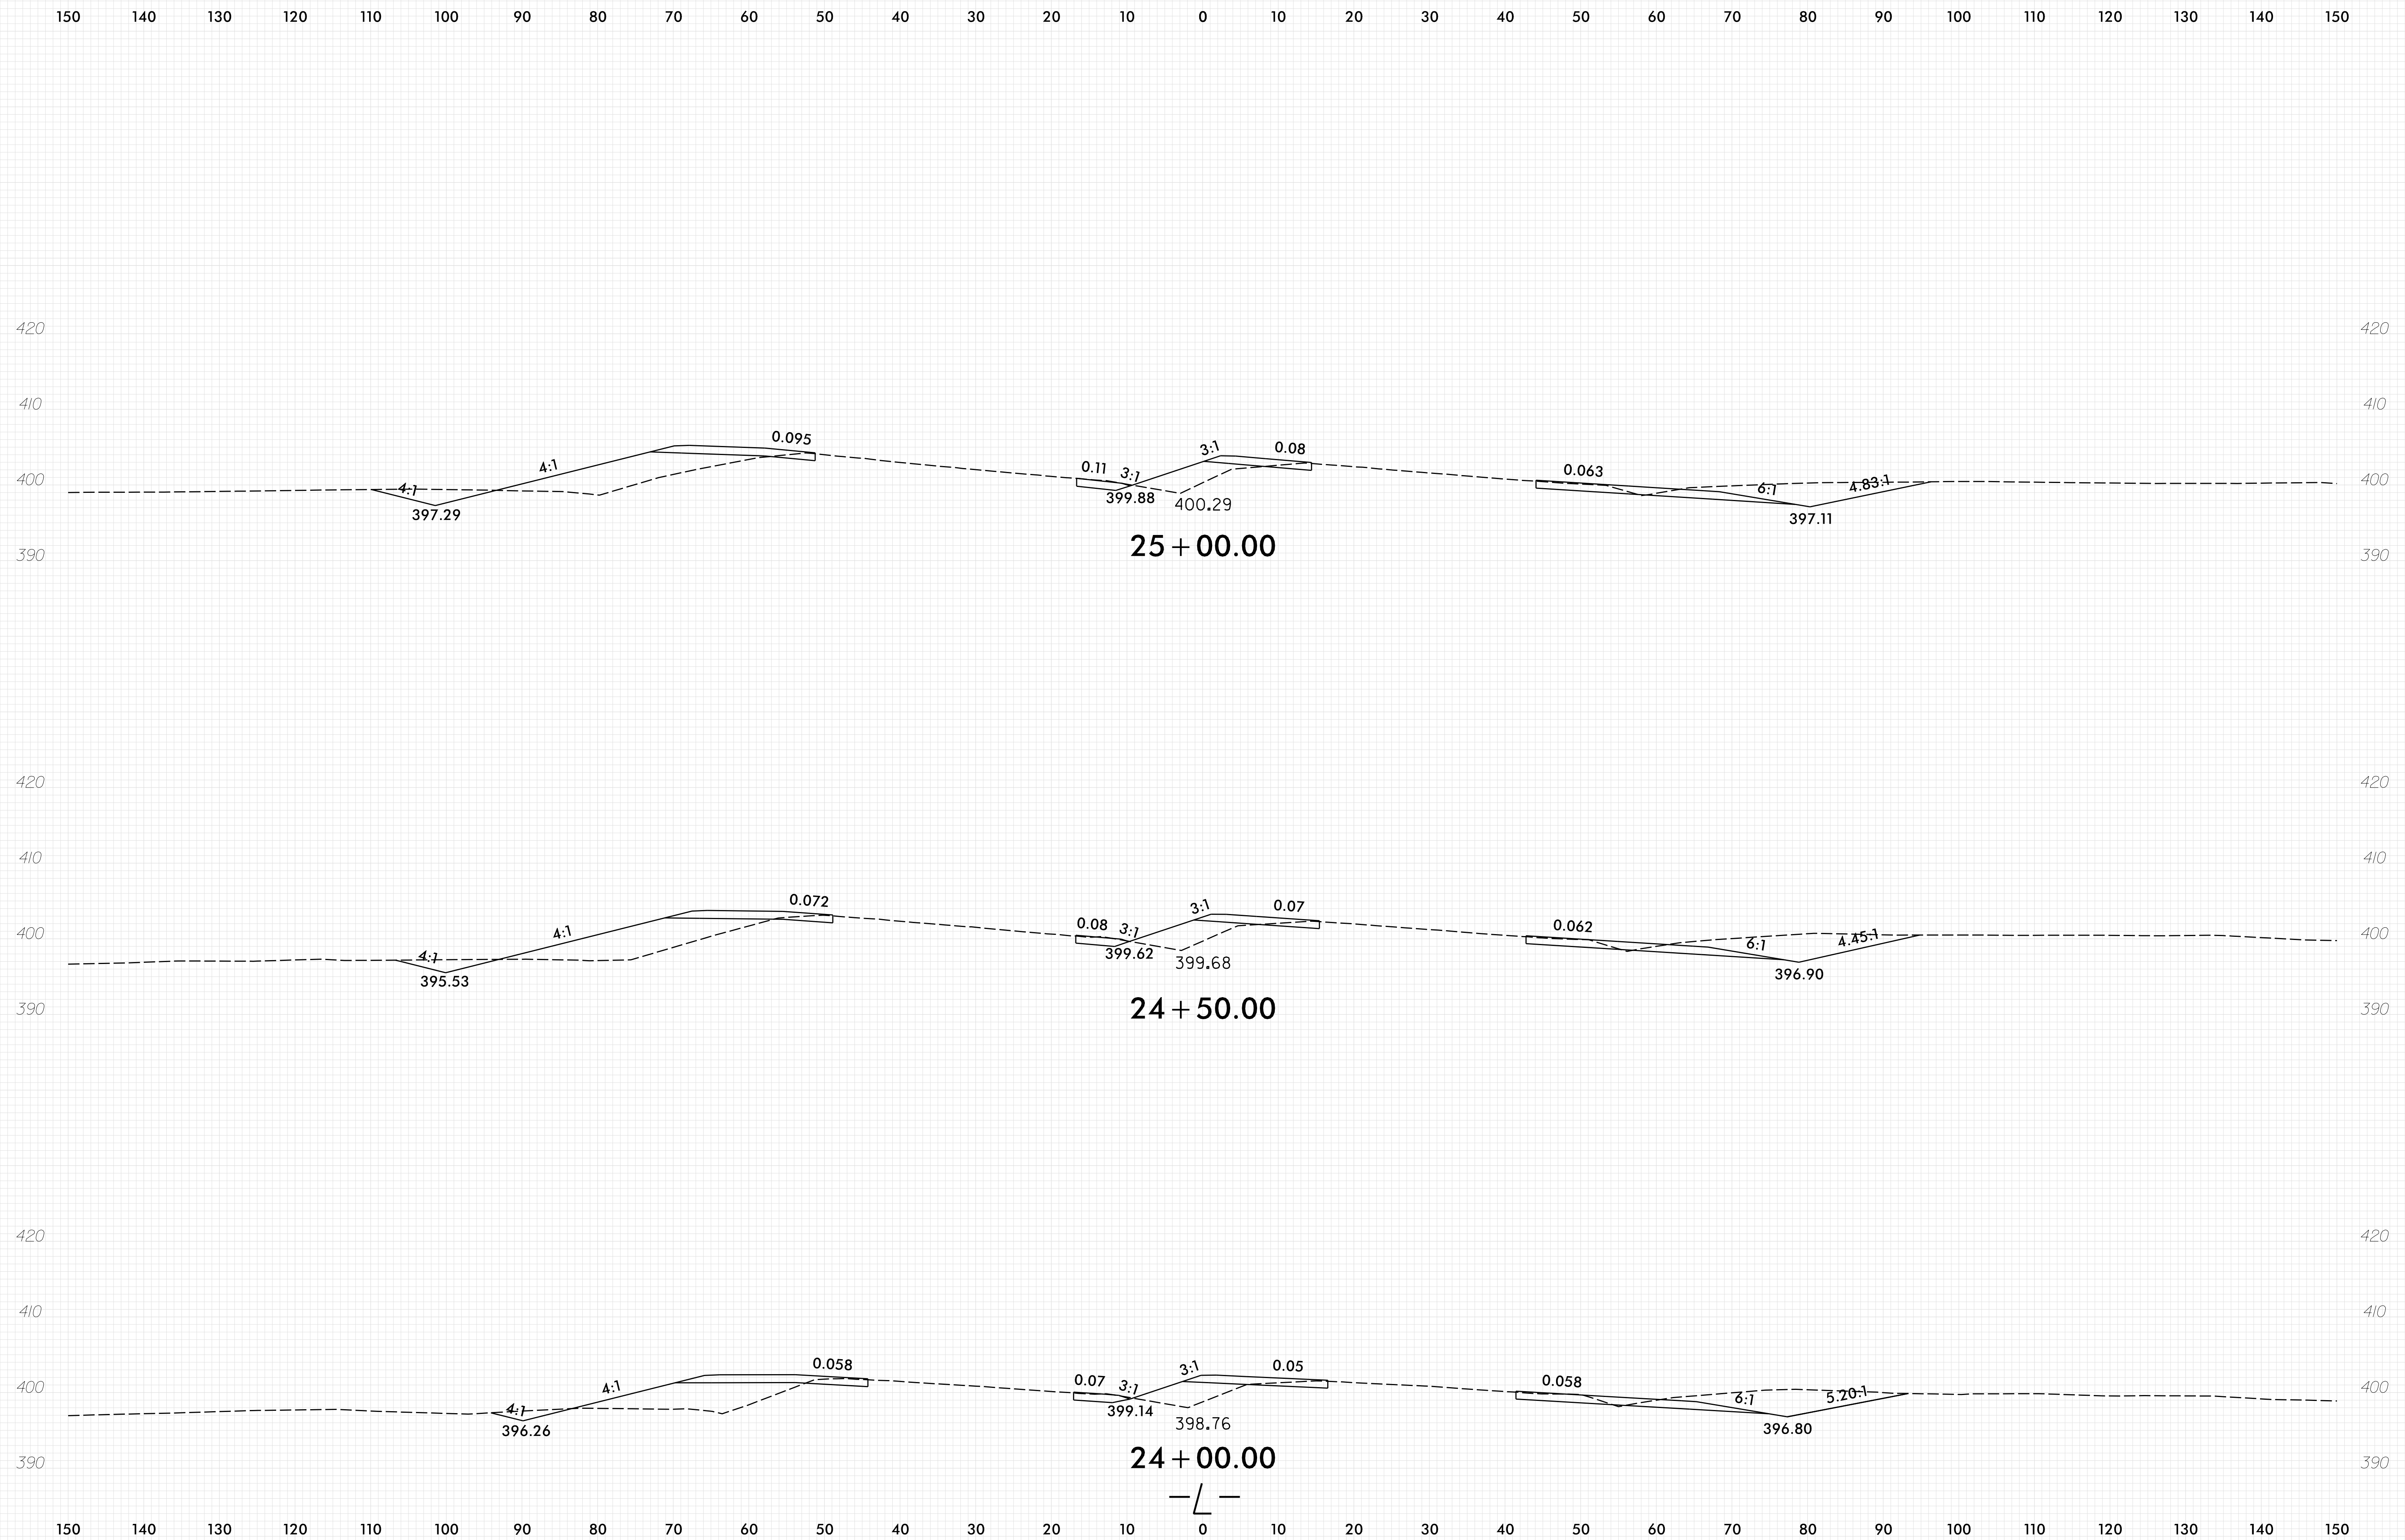

PLOT DRIVER: NCDOT_pdf_color_eng_50.plt
 USER: CHARRIS
 DATE: 6/25/2024
 TIME: 3:56:30 PM
 FILE: \