


8/23/99

0 5 10	PROJ. REFERENCE NO.	SHEET NO.
	U-5746	X-12

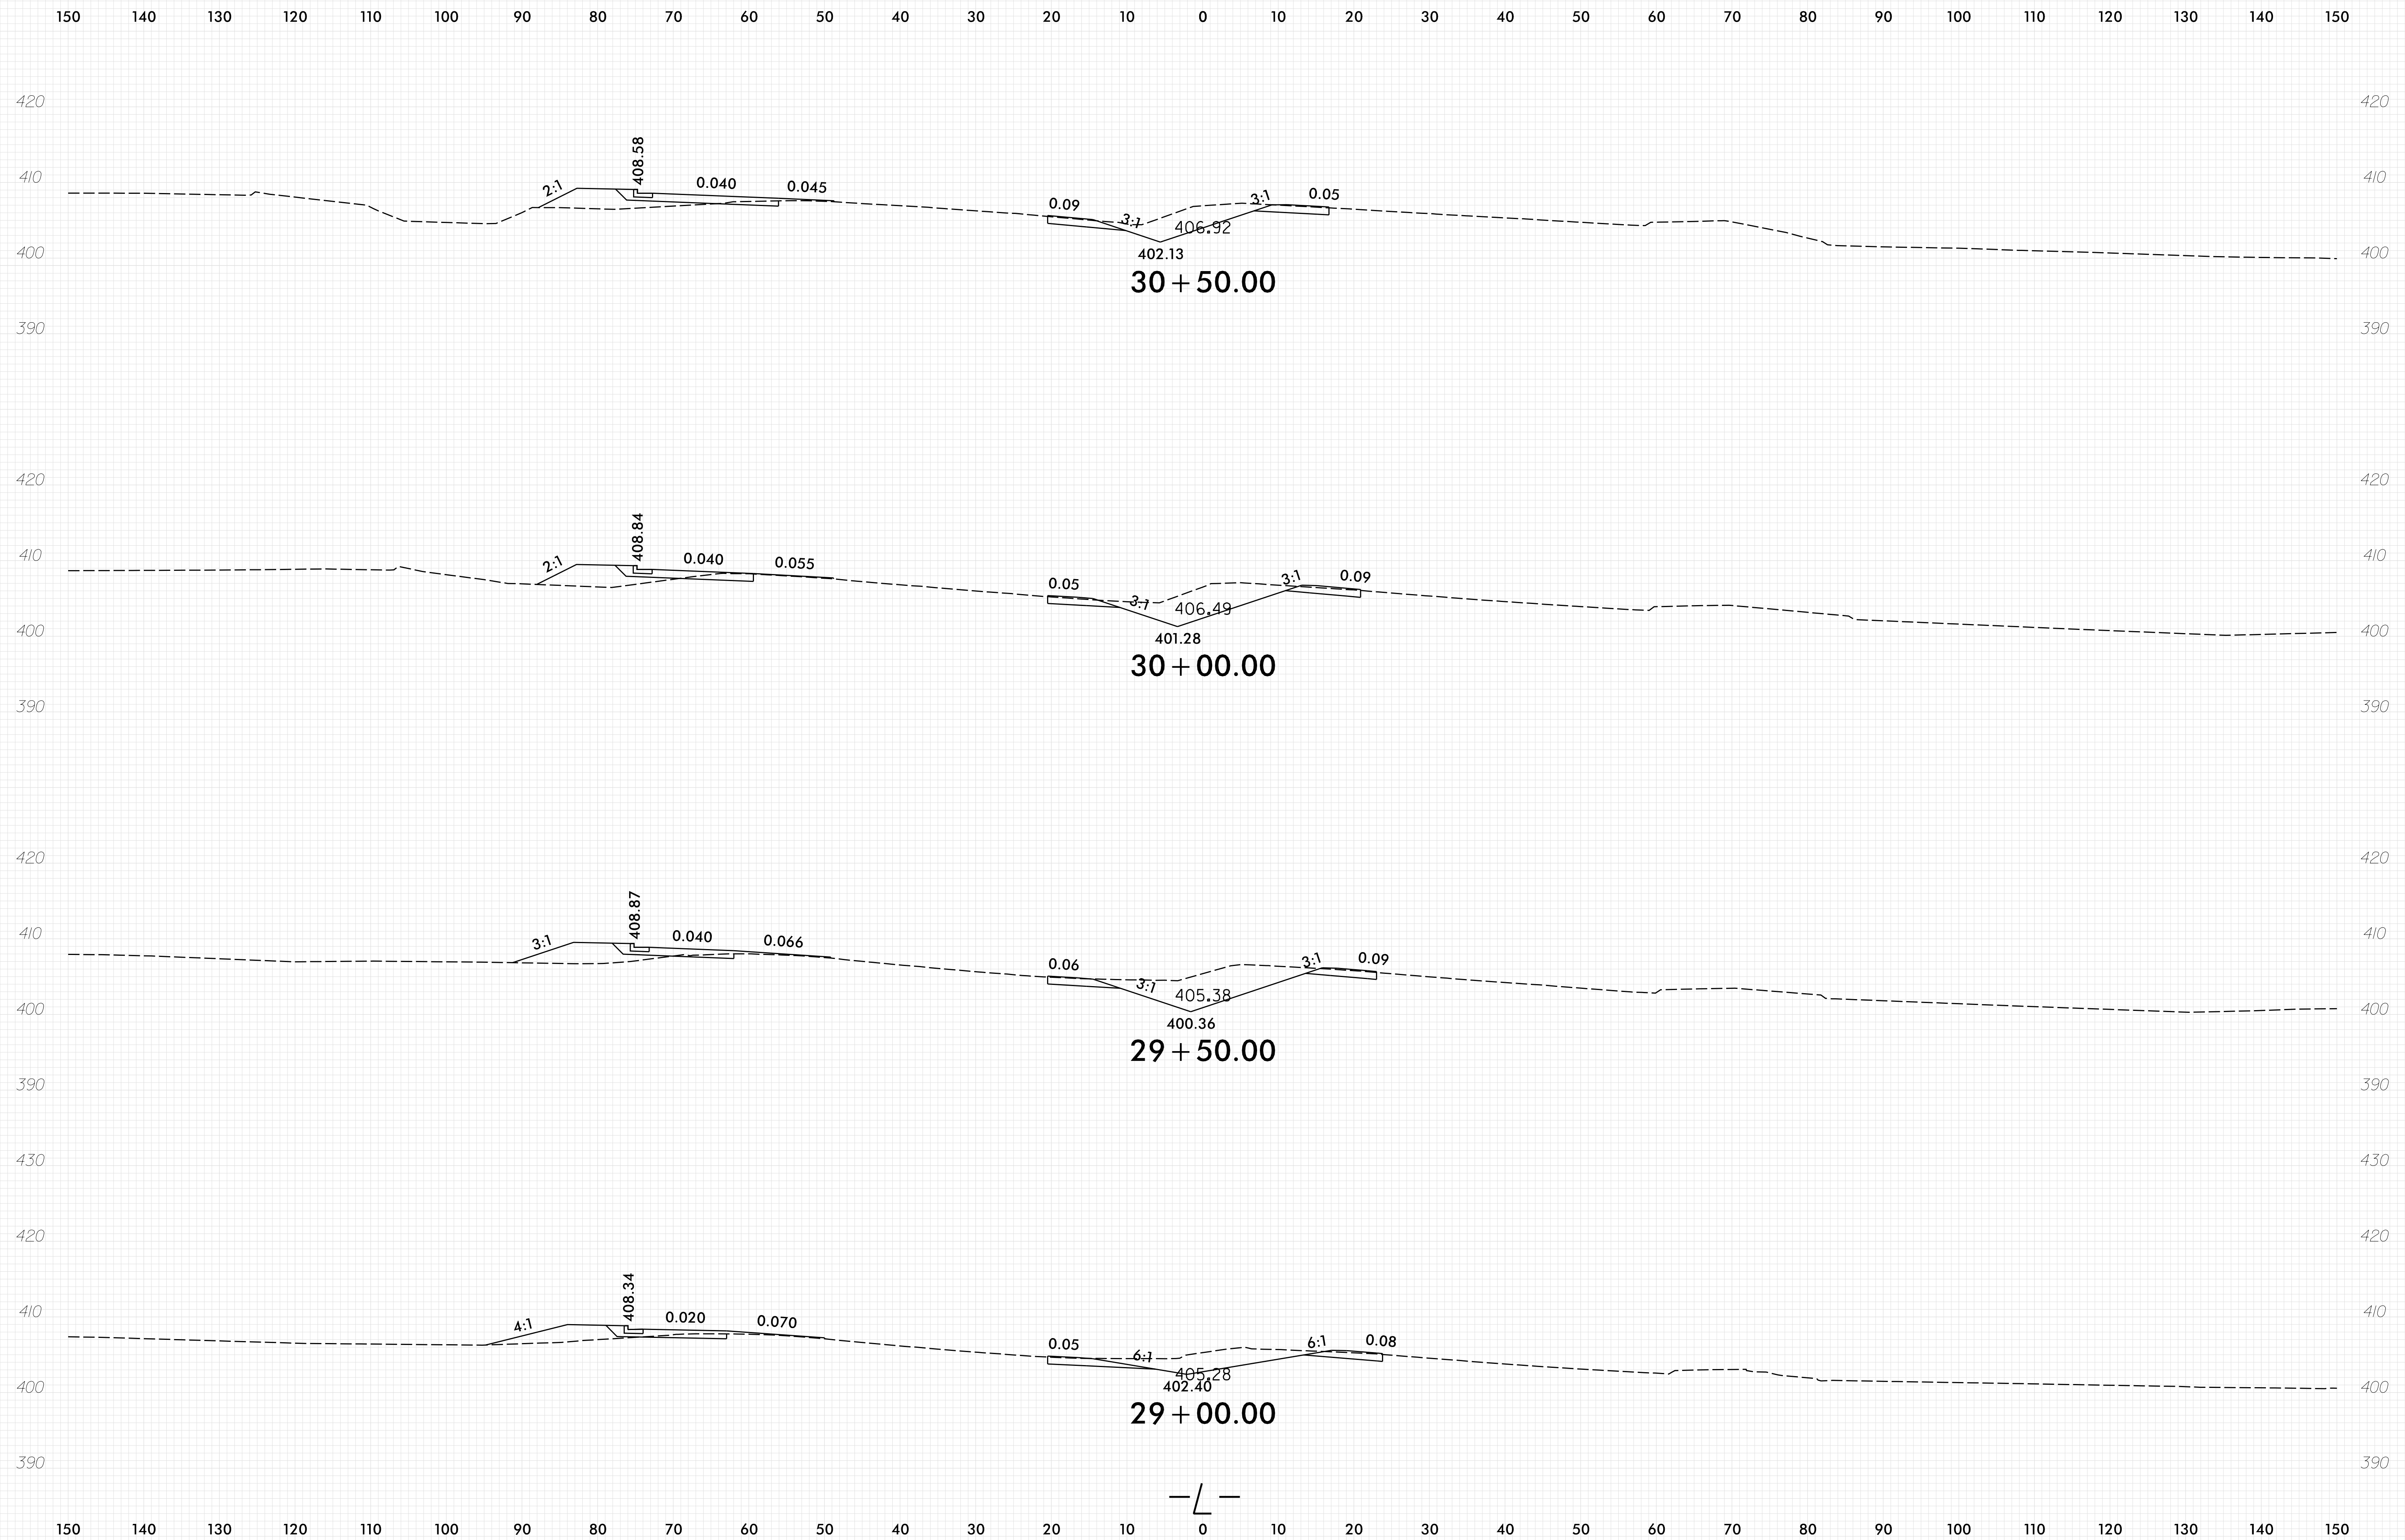

PLOT DRIVER: NCDOT_pdf_color_eng_50.plt
 USER: CHARRIS
 DATE: 6/25/2024
 TIME: 3:56:31 PM
 FILE: \