


8/23/99

0 5 10	PROJ. REFERENCE NO.	SHEET NO.
	U-5746	X-15

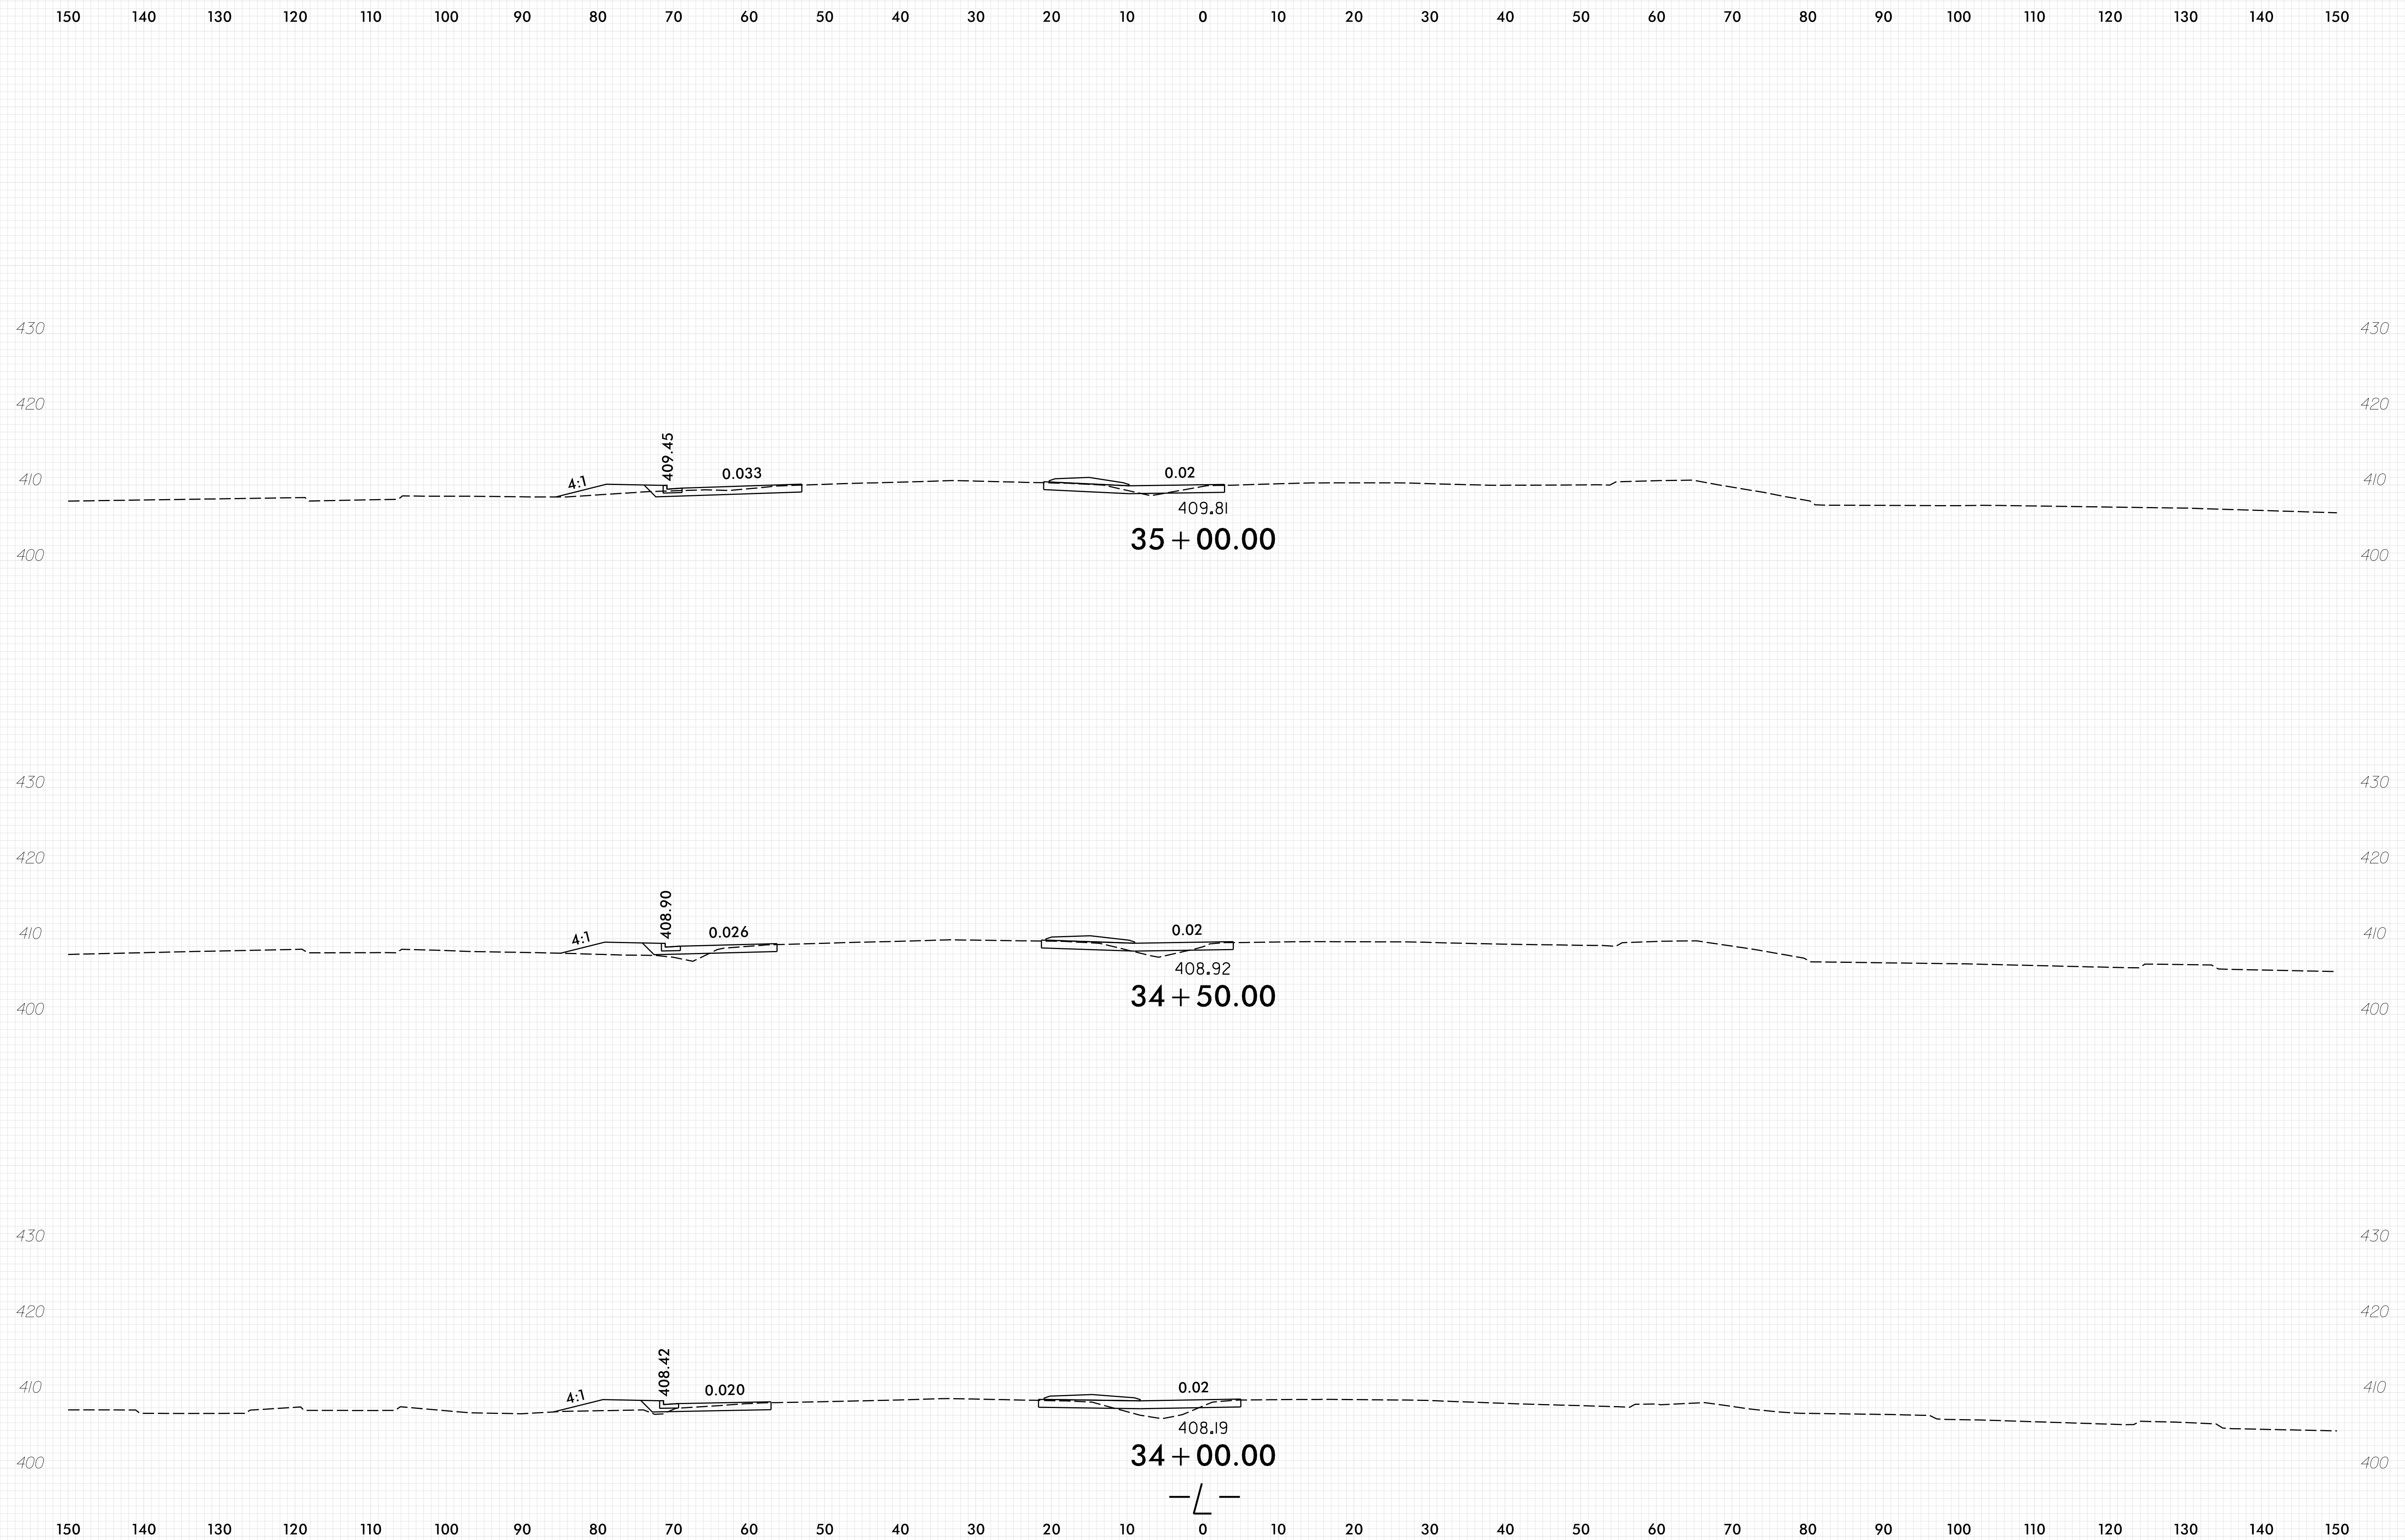

PLOT DRIVER: NCDOT\_pdf\_color\_eng\_50.ppt  
 USER: CHARRIS  
 DATE: 6/25/2024  
 TIME: 3:56:32 PM  
 FILE: \