



8/23/99

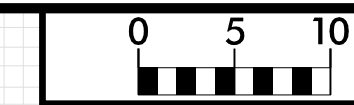

PROJ. REFERENCE NO.	SHEET NO.
U-5746	X-18

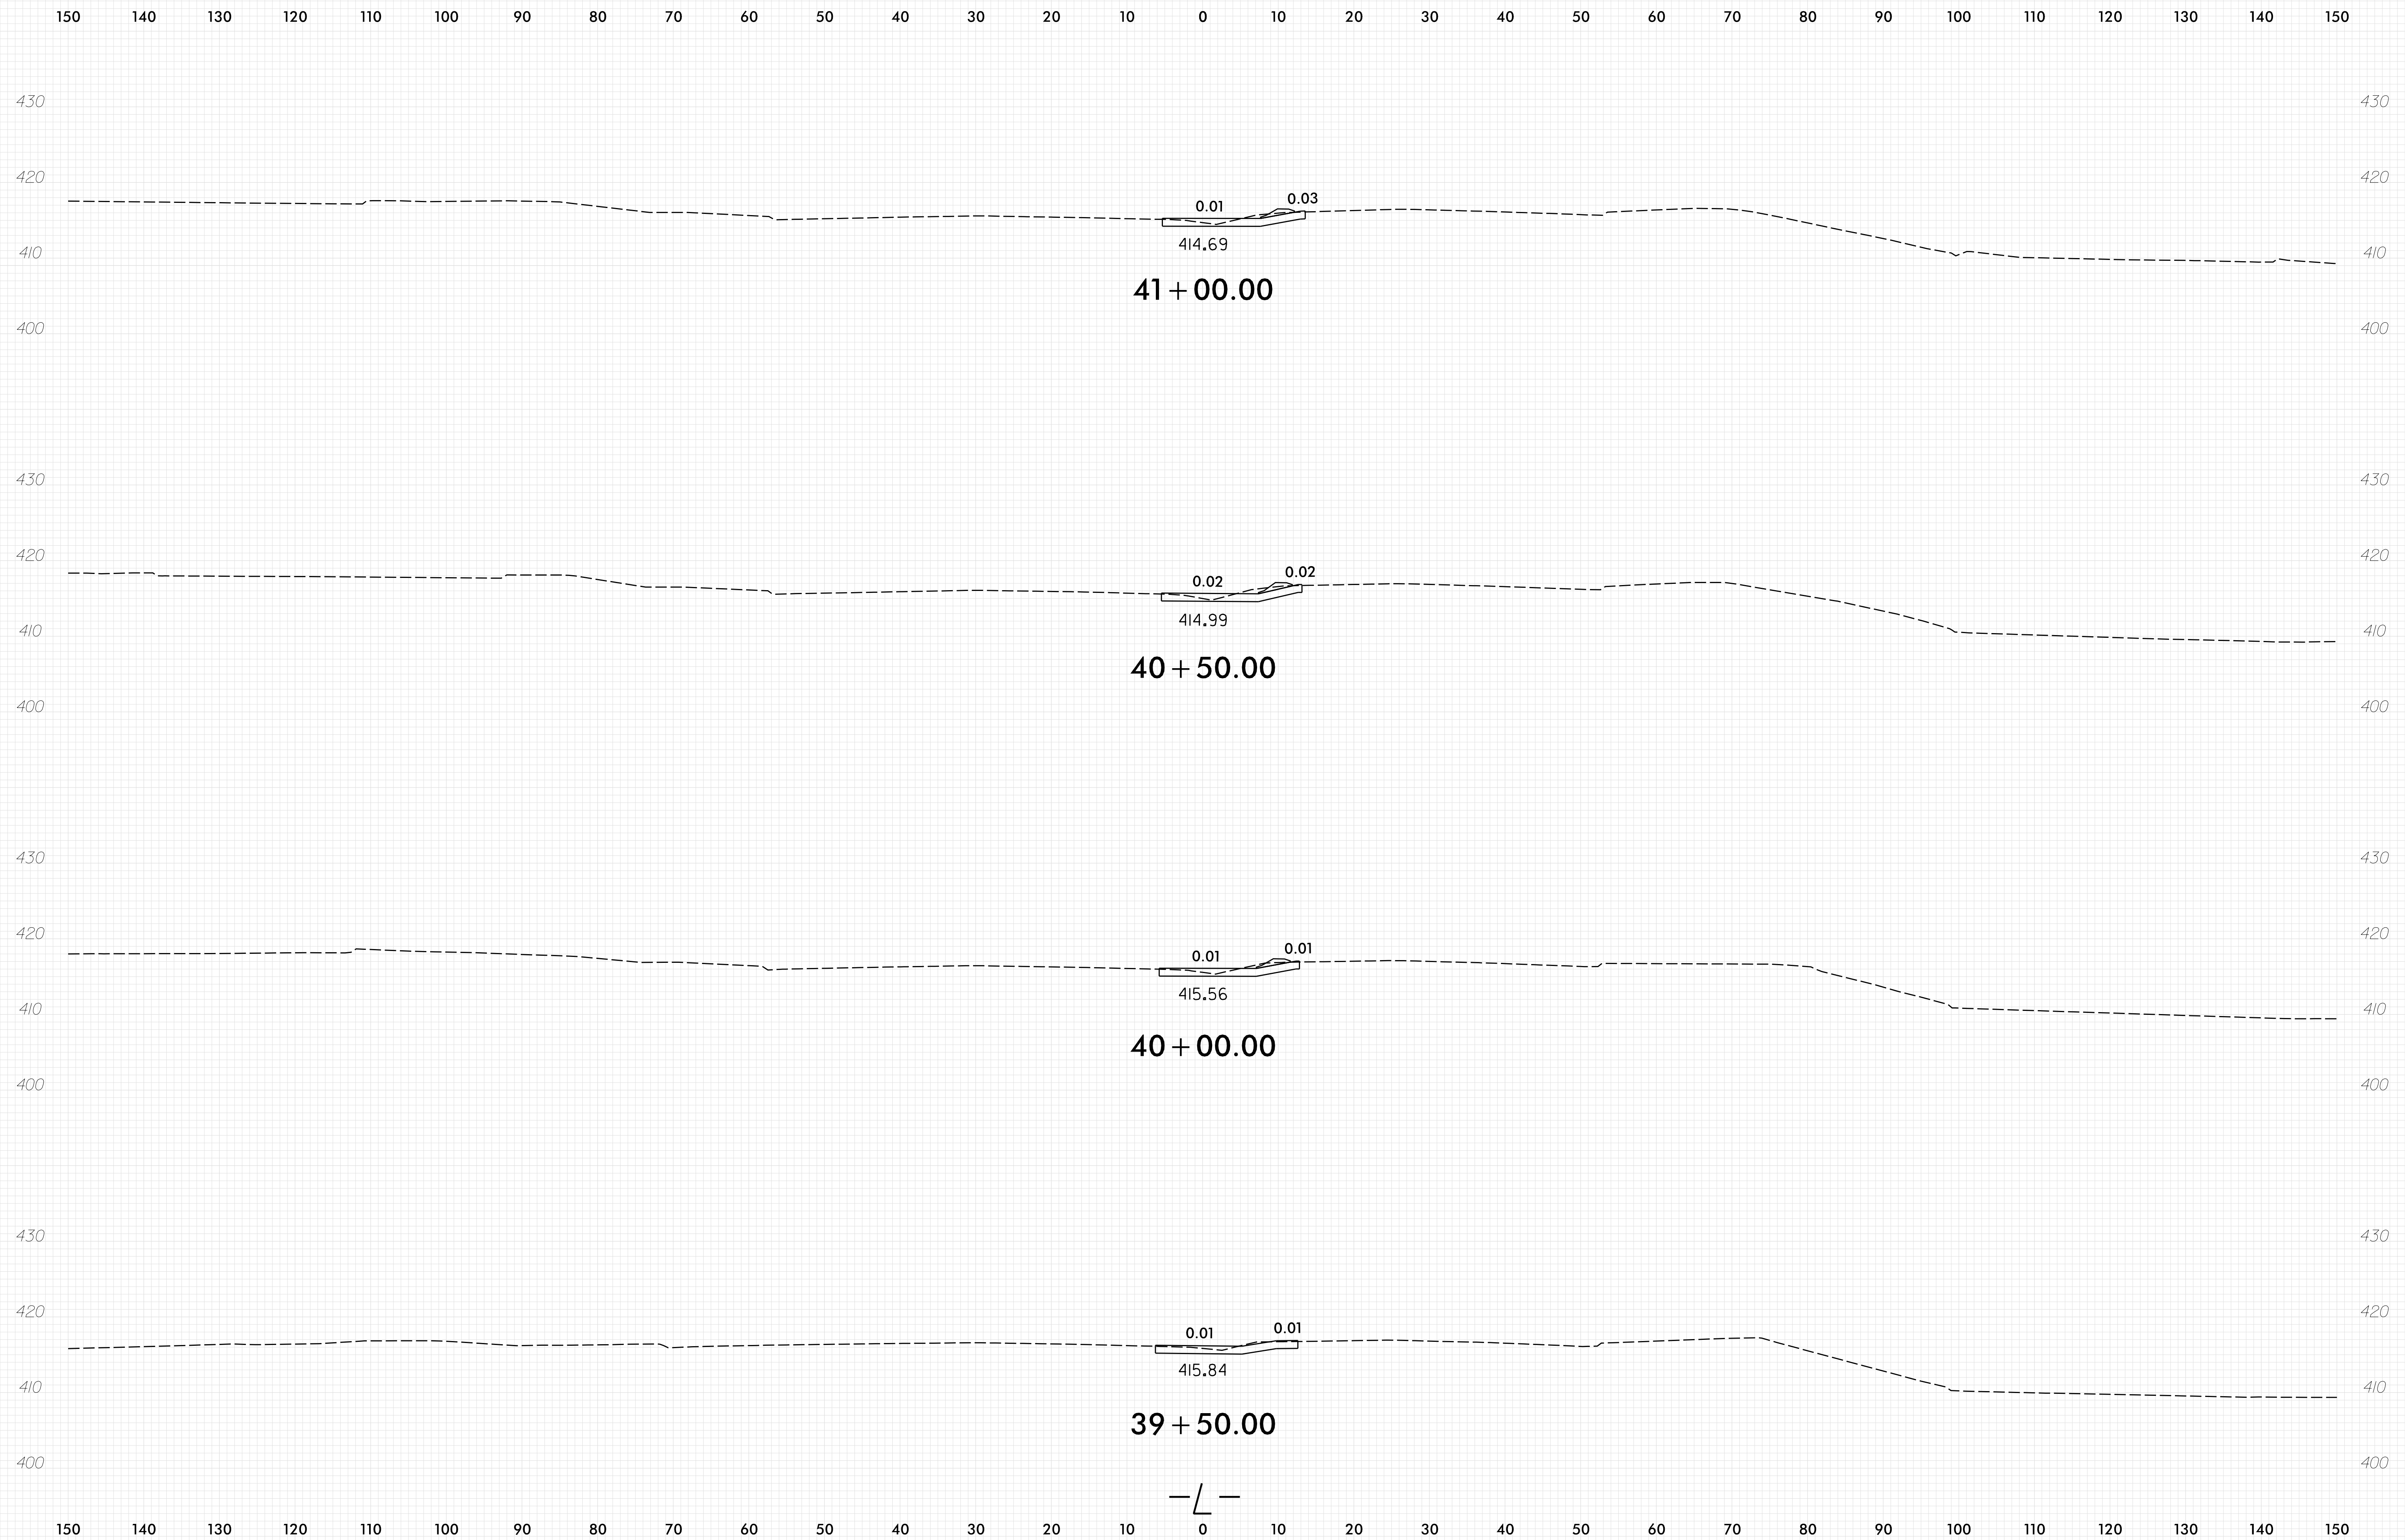

PLOT DRIVER: NCDOT\_pdf\_color\_eng\_50.plt  
 USER: CHARRIS  
 DATE: 6/25/2024  
 TIME: 3:56:34 PM  
 FILE: \