



8/23/99

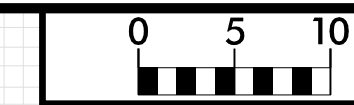

PROJ. REFERENCE NO.	SHEET NO.
U-5746	X-19

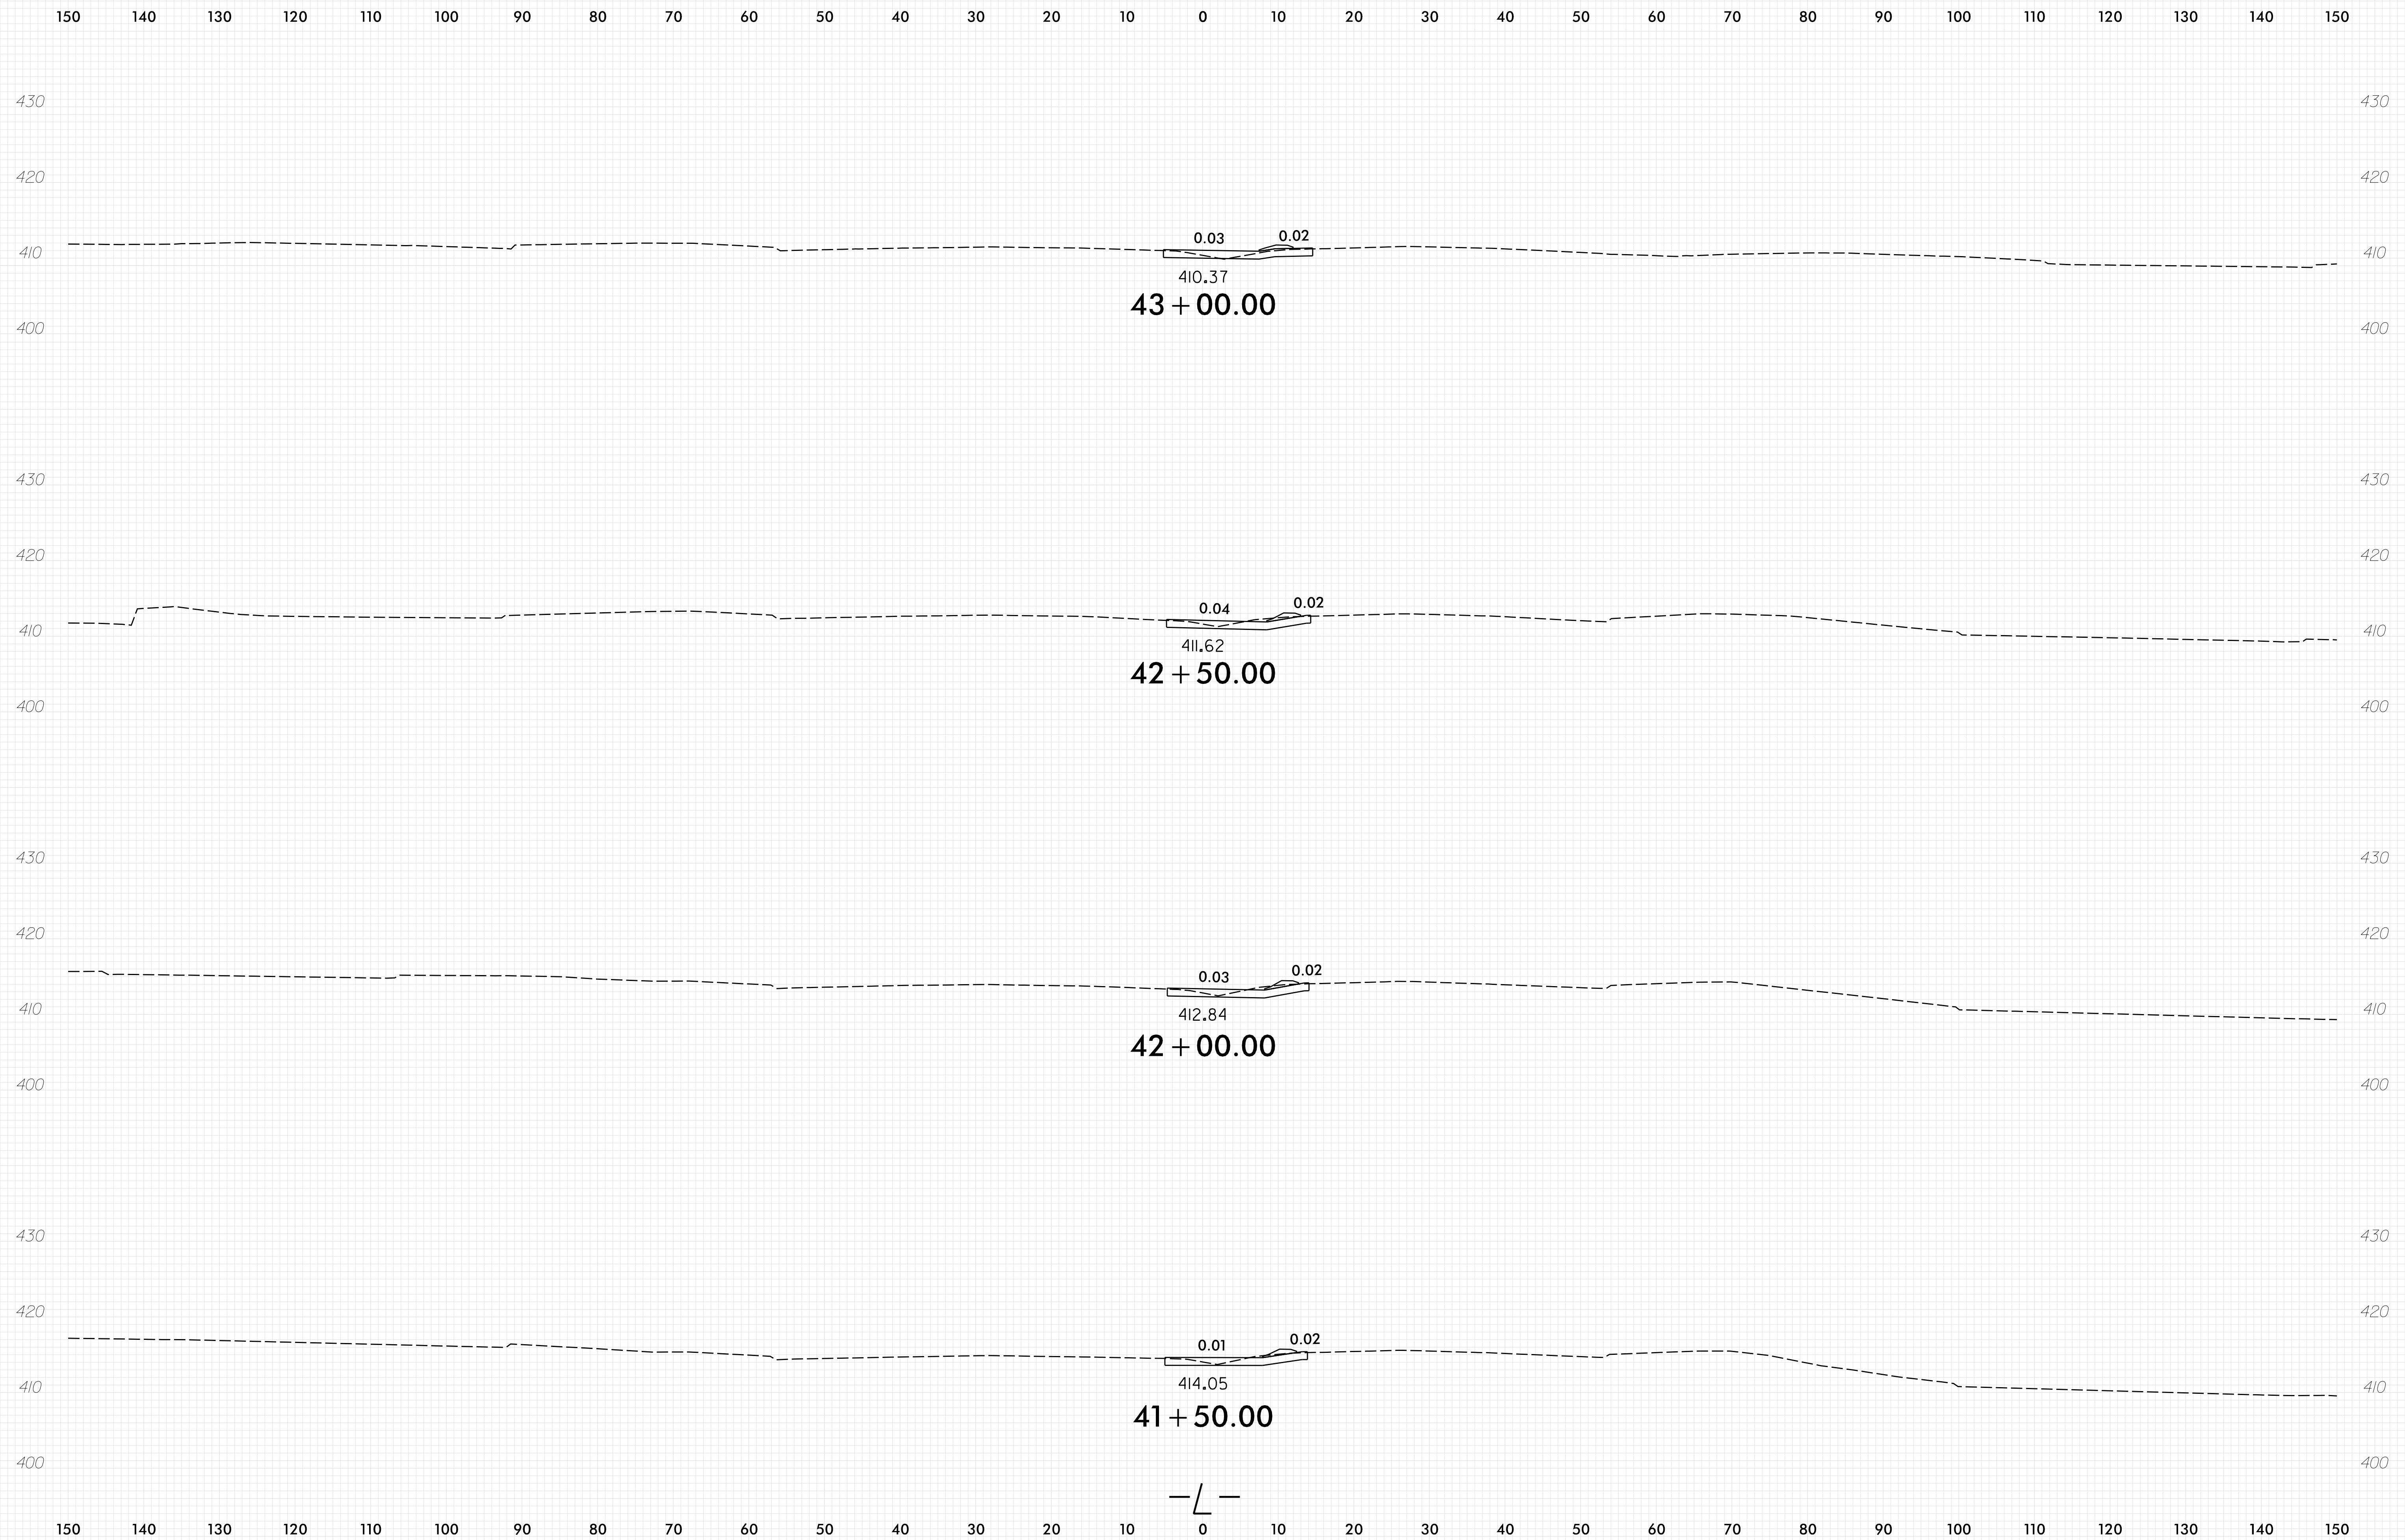

PLOT DRIVER: NCDOT_pdf_color_eng_50.plt
 USER: CHARRIS
 DATE: 6/25/2024
 TIME: 3:56:34 PM
 FILE: \

