


09/08/99

TIP PROJECT: U-5746

STATE OF NORTH CAROLINA
DIVISION OF HIGHWAYS





**UTILITIES BY OTHERS PLANS
WAKE COUNTY**

**LOCATION: US 401 (FAYETTEVILLE RD) FROM SR 1467/2839
(ALLEN ST) TO NORTH OF SR 1010 (TEN-TEN RD)
TYPE OF WORK: DISTRIBUTION POWER, COMMUNICATIONS
& GAS RELOCATION**

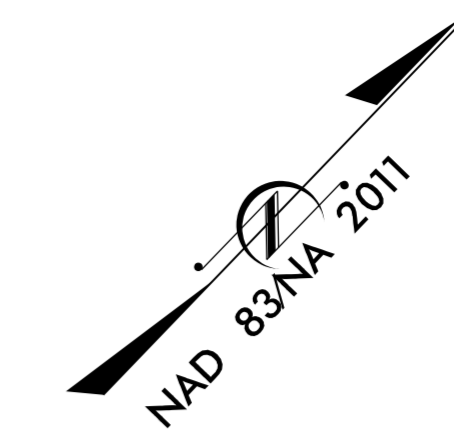

T.I.P. NO.	SHEET NO.
U-5746	UO-1

NOTE:
ALL UTILITY WORK SHOWN ON THIS SHEET WILL BE DONE BY OTHERS. NO PAYMENT WILL BE MADE TO THE CONTRACTOR FOR UTILITY WORK SHOWN ON THIS SHEET.

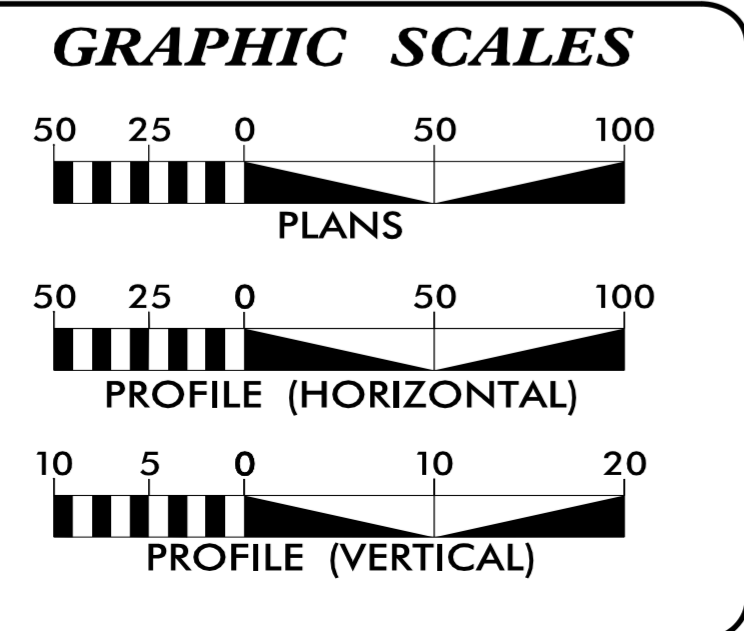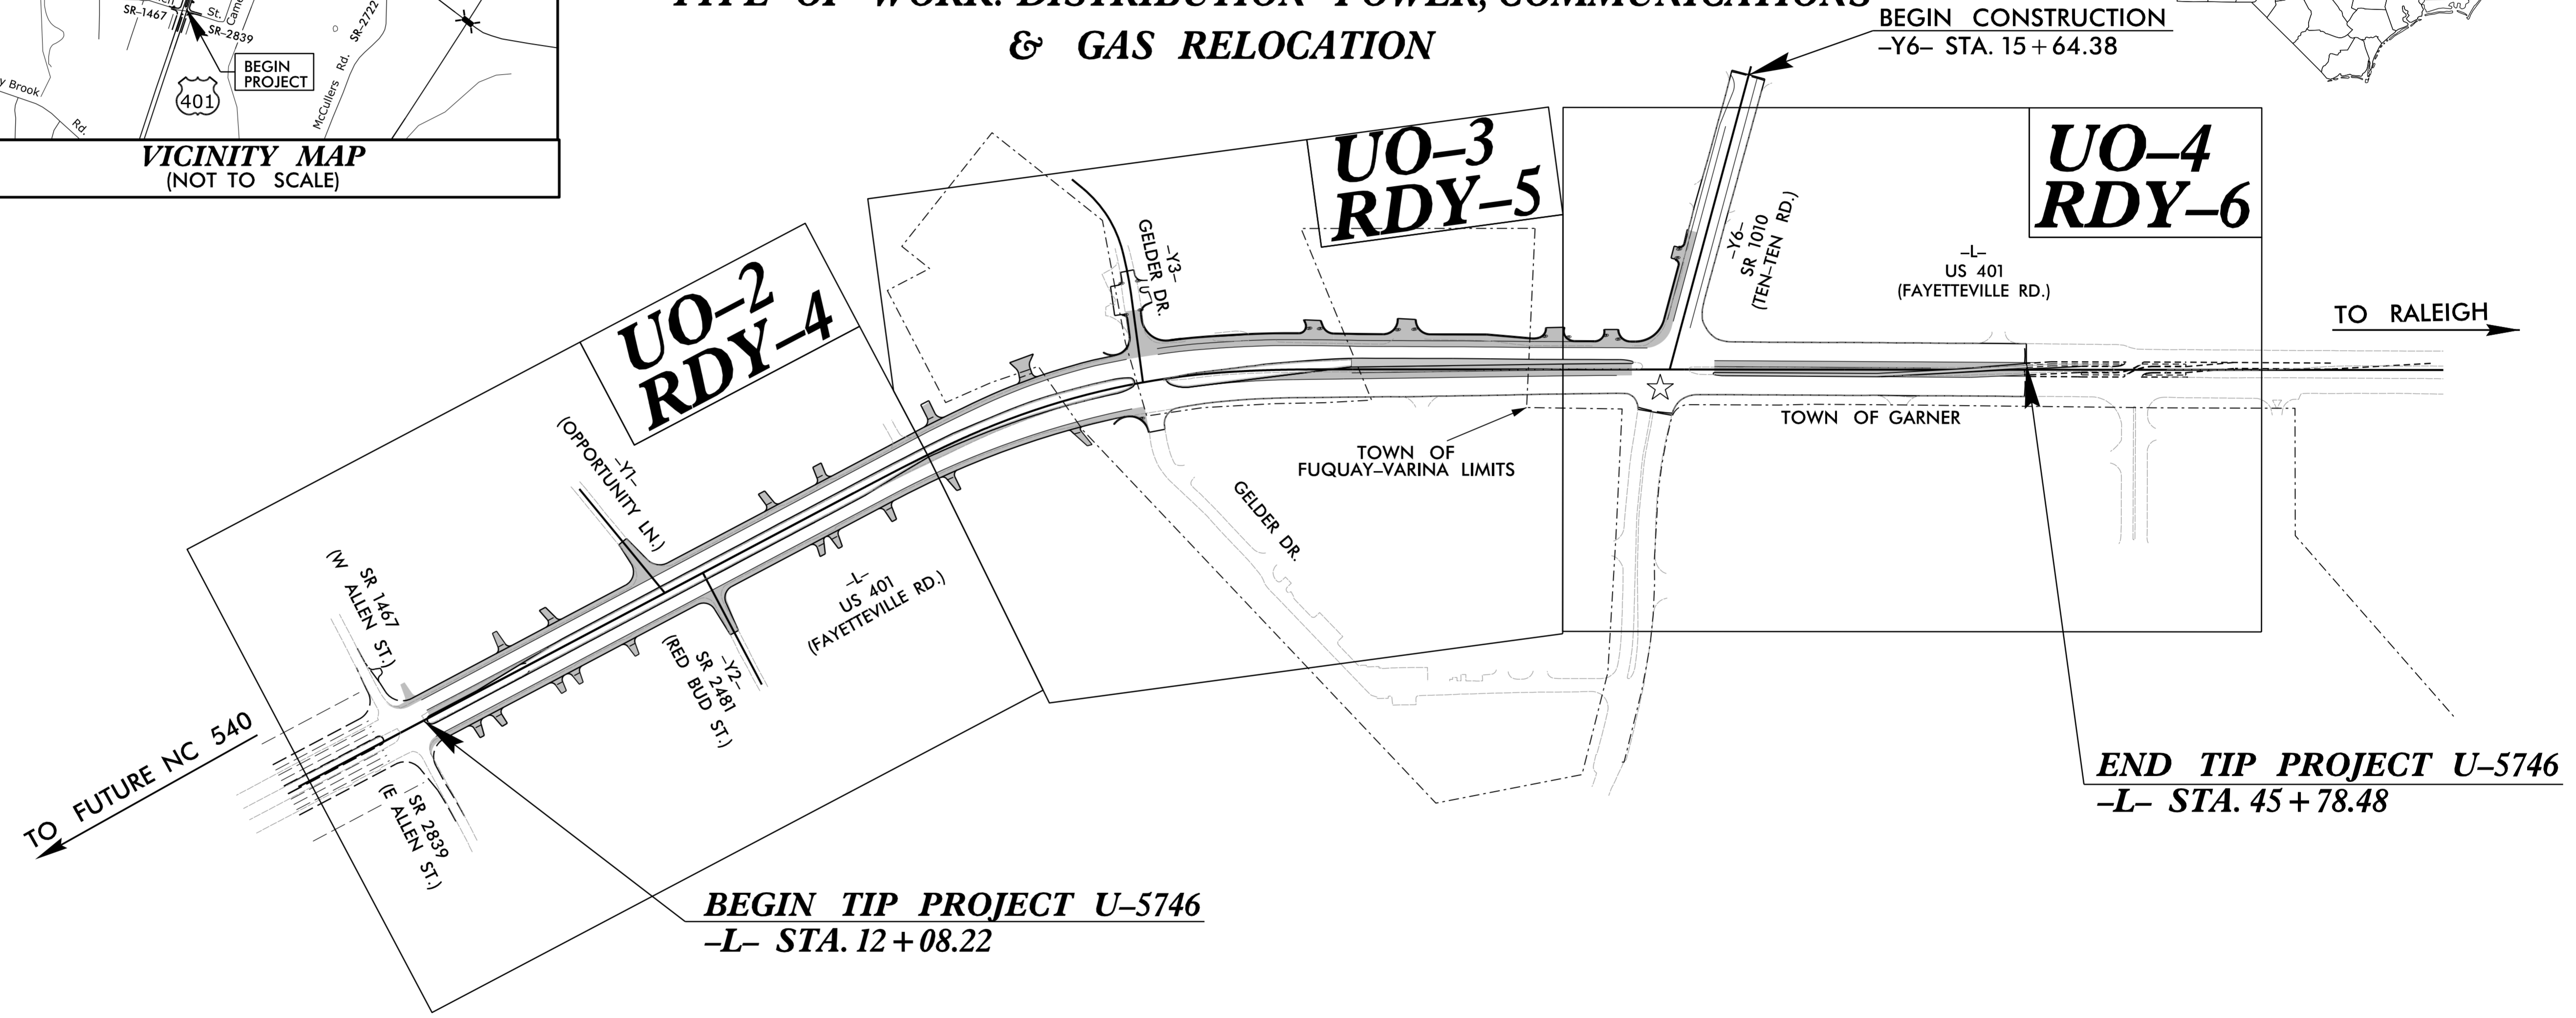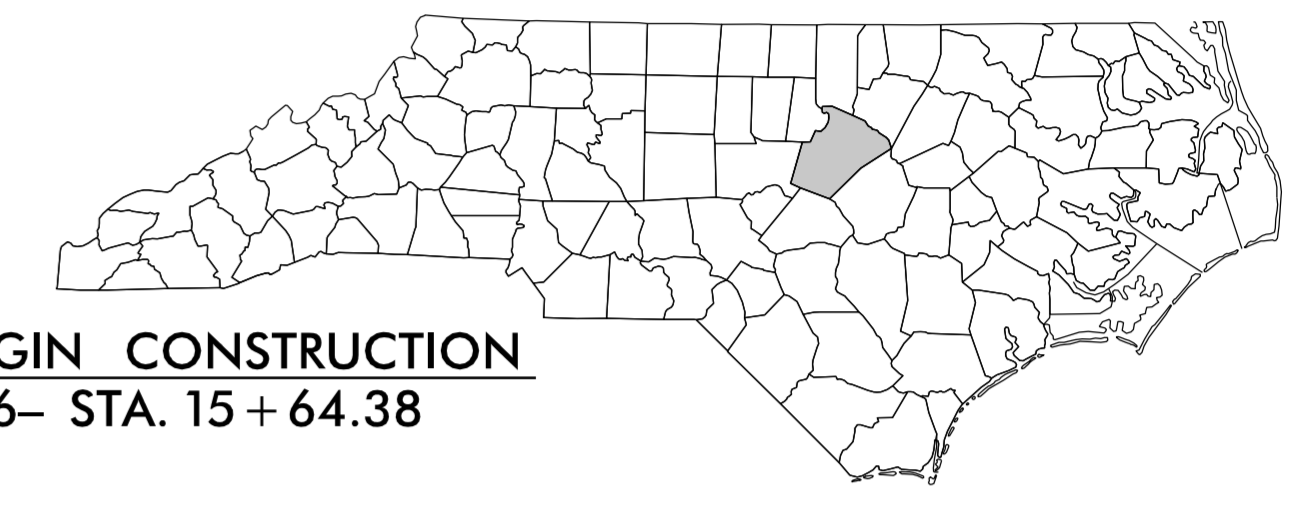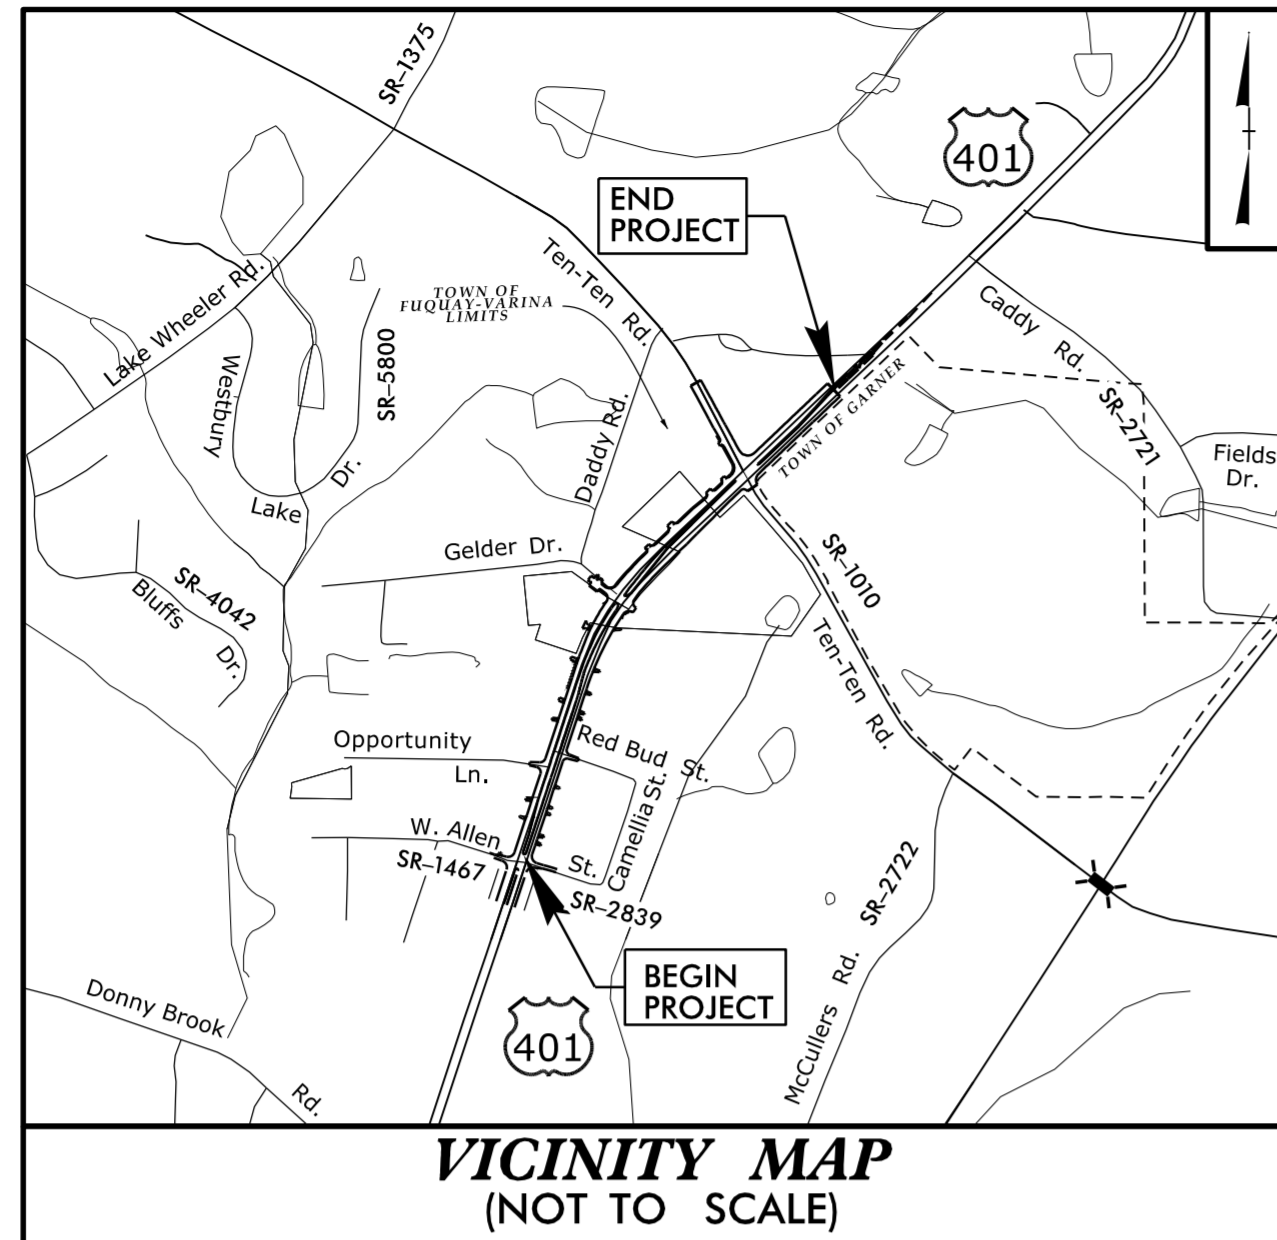

INDEX OF SHEETS

SHEET NO.:	DESCRIPTION:
UO-1	TITLE SHEET
UO-2 THRU UO-4	UBO PLAN SHEETS

UTILITY OWNERS WITH CONFLICTS


- (A) POWER - DUKE ENERGY
- (B) COMMUNICATIONS - MCNC
- (C) TRAFFIC SIGNAL - NCDOT ITS
- (D) CATV - SPECTRUM
- (E) GAS - DOMINION ENERGY
- (F) TELEPHONE - AT&T
- (G) COMMUNICATIONS - SEGRA

PREPARED IN THE OFFICE OF:

CH ENGINEERING
DIVISION OF PENNONI

5430 WADE PARK BLVD., SUITE 106,
RALEIGH, NC 27607 PHONE: 919.929.1173
FAX: 919.493.6548 NC LICENSE #P-0189

**UTILITIES PROJECT COORDINATOR
WAYNE WILEY**

 **DIVISION OF HIGHWAYS
DIVISION 5**


PROJECT DELIVERY UNIT
2612 N. DUKE STREET
DURHAM, 27704

<u>BETH QUINN, PE</u>	DIV TEAM LEAD
<u>LAMIN JAH</u>	DIV PROJECT MANAGER
<u>DON PROPER</u>	DIV UTILITIES ENGINEER
<u>JAMES SWINSON</u>	DIV SR UTILITIES ENGINEER

2/29/2024 R:\Utilities\Engineering\UBO\Proj\U5746_ut_tsh_U001_psh.dgn USERNAME

UTILITIES BY OTHERS

ALL PROPOSED UTILITY WORK SHOWN ON THIS SHEET WILL BE DONE BY OTHERS. NO PAYMENT WILL BE MADE TO THE CONTRACTOR FOR PROPOSED UTILITY WORK SHOWN ON THIS SHEET.

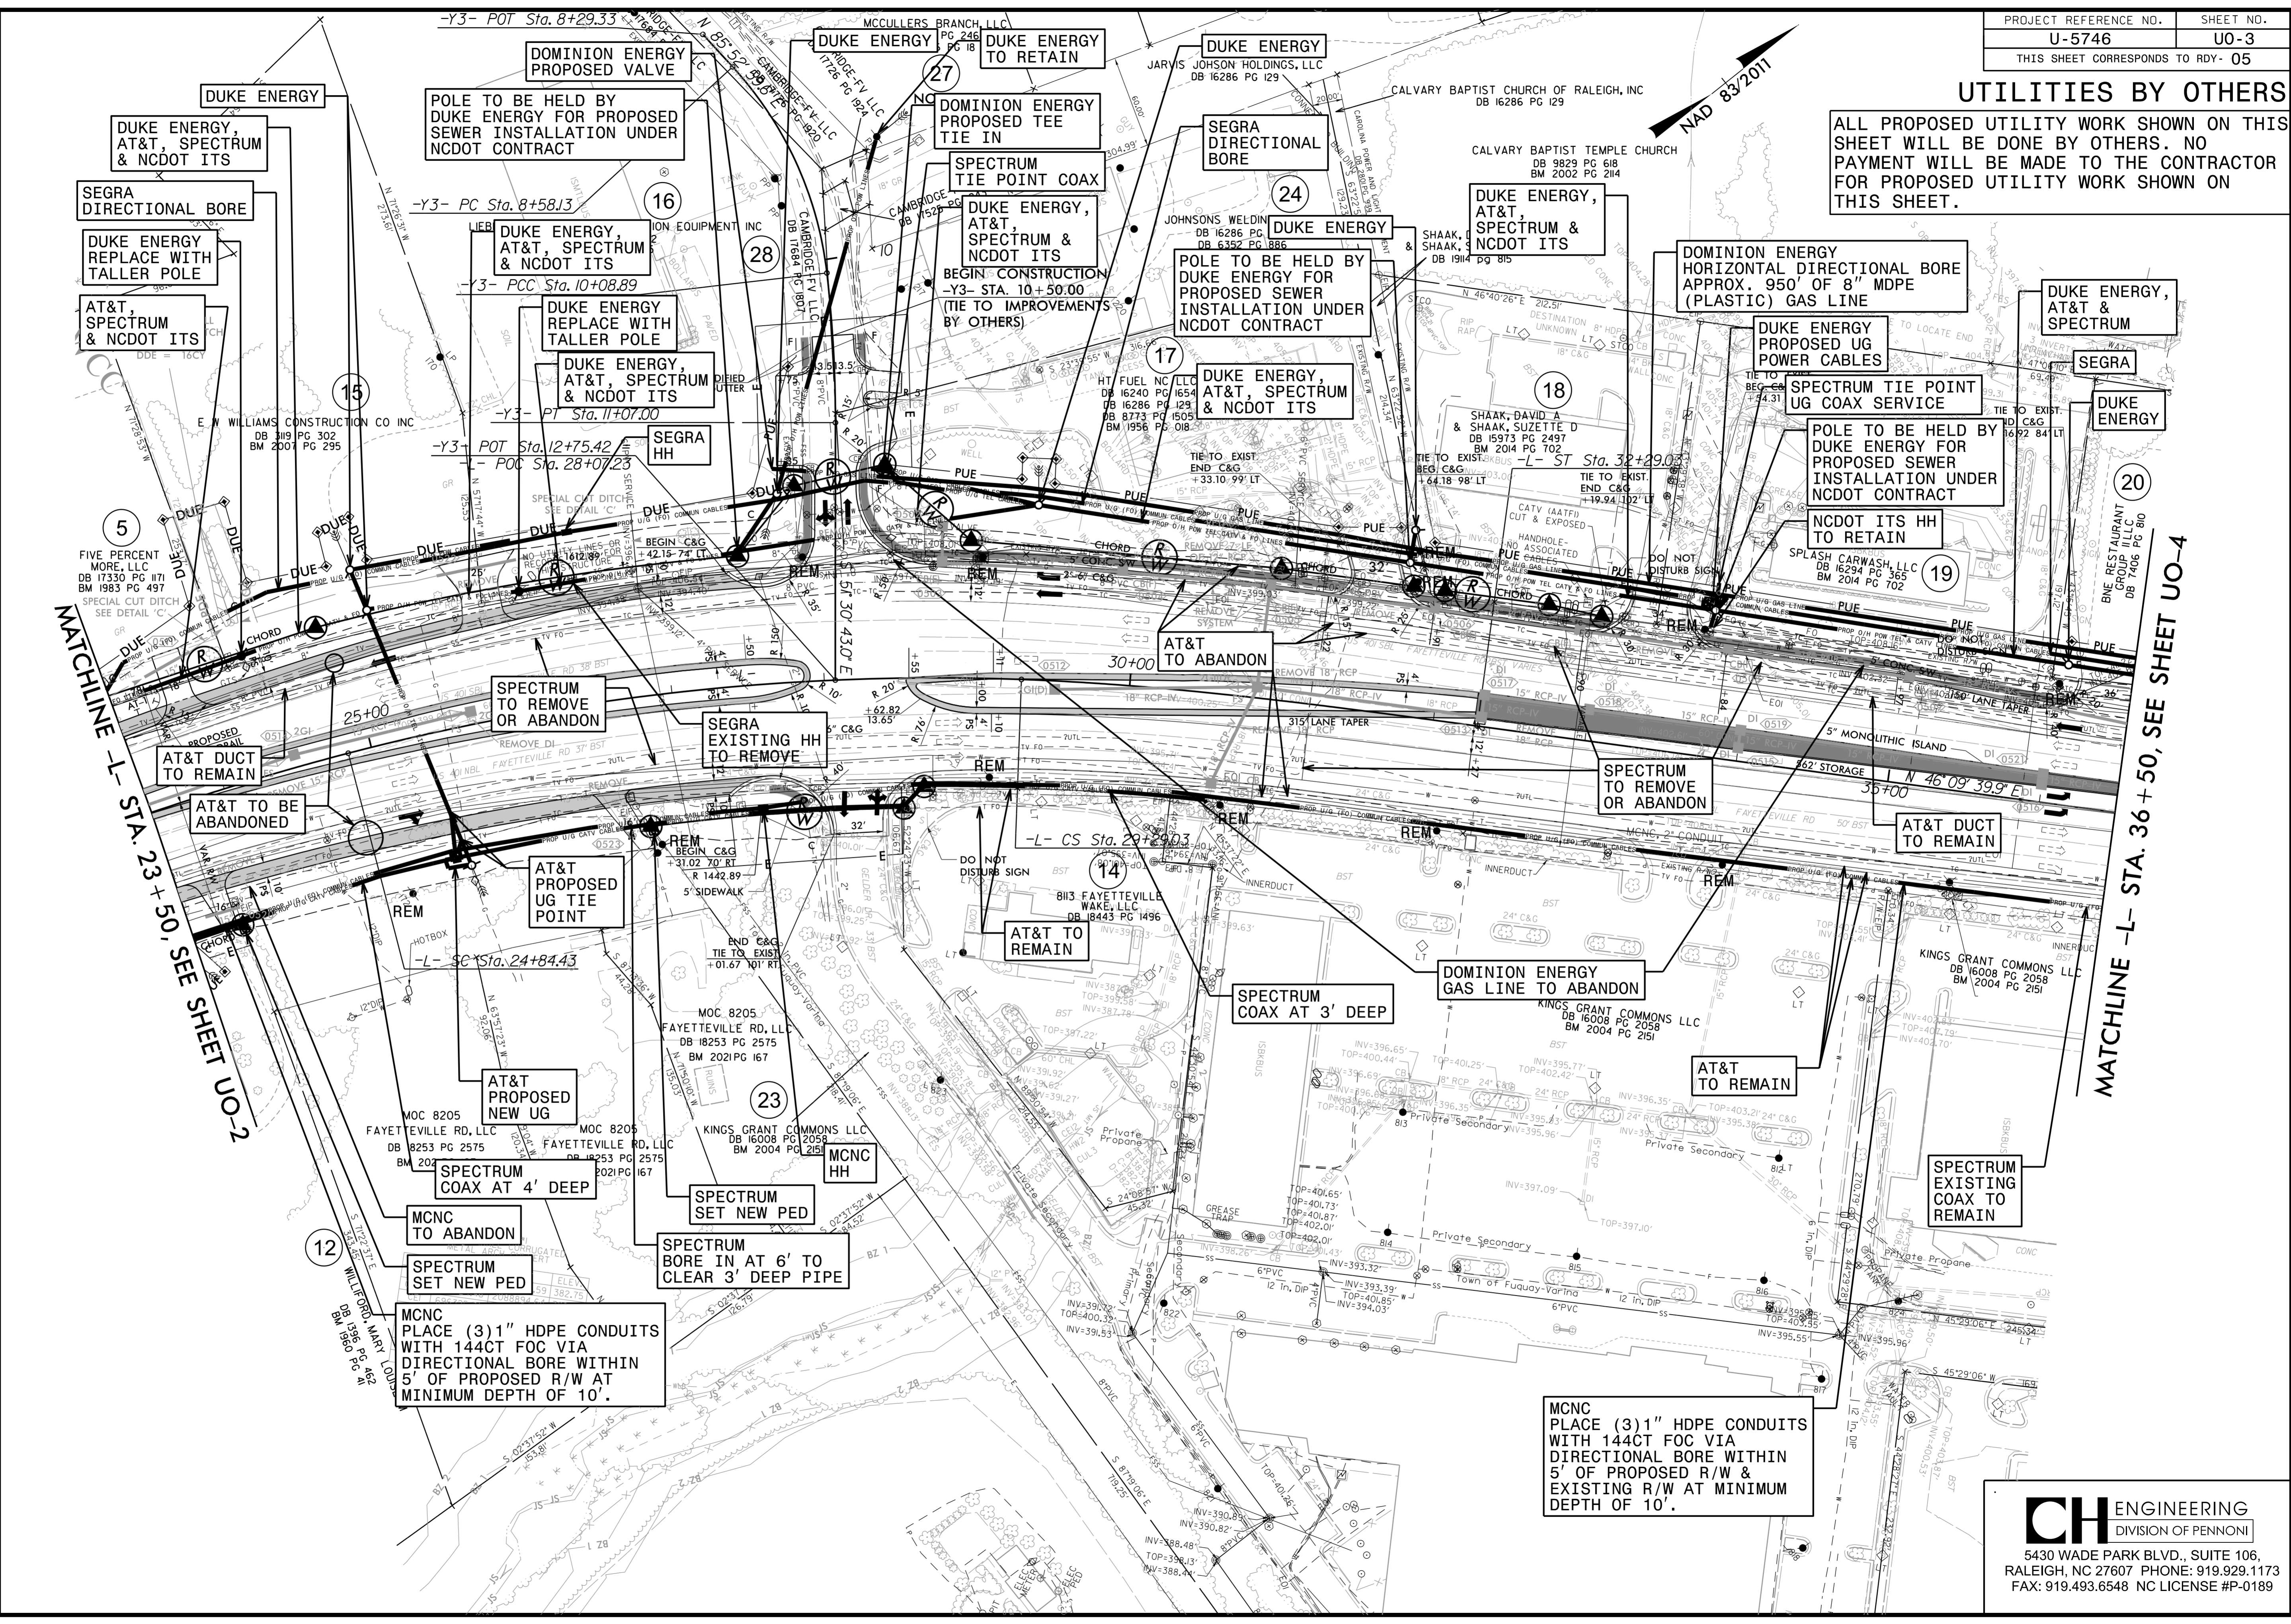

MATCHLINE -L- STA. 23+50, SEE SHEET UO-2

MATCHLINE -L- STA. 36+50, SEE SHEET UO-4



MCNC PLACE (3) 1" HDPE CONDUITS WITH 144CT FOC VIA DIRECTIONAL BORE WITHIN 5' OF PROPOSED R/W AT MINIMUM DEPTH OF 10'.

MCNC PLACE (3) 1" HDPE CONDUITS WITH 144CT FOC VIA DIRECTIONAL BORE WITHIN 5' OF PROPOSED R/W & EXISTING R/W AT MINIMUM DEPTH OF 10'.

2/23/2024 C:\Users\jg\OneDrive\Engineering\UBO\Prj\U5746\ut_rdy\05_U003_psh.dgn

UTILITIES BY OTHERS

ALL PROPOSED UTILITY WORK SHOWN ON THIS SHEET WILL BE DONE BY OTHERS. NO PAYMENT WILL BE MADE TO THE CONTRACTOR FOR PROPOSED UTILITY WORK SHOWN ON THIS SHEET.

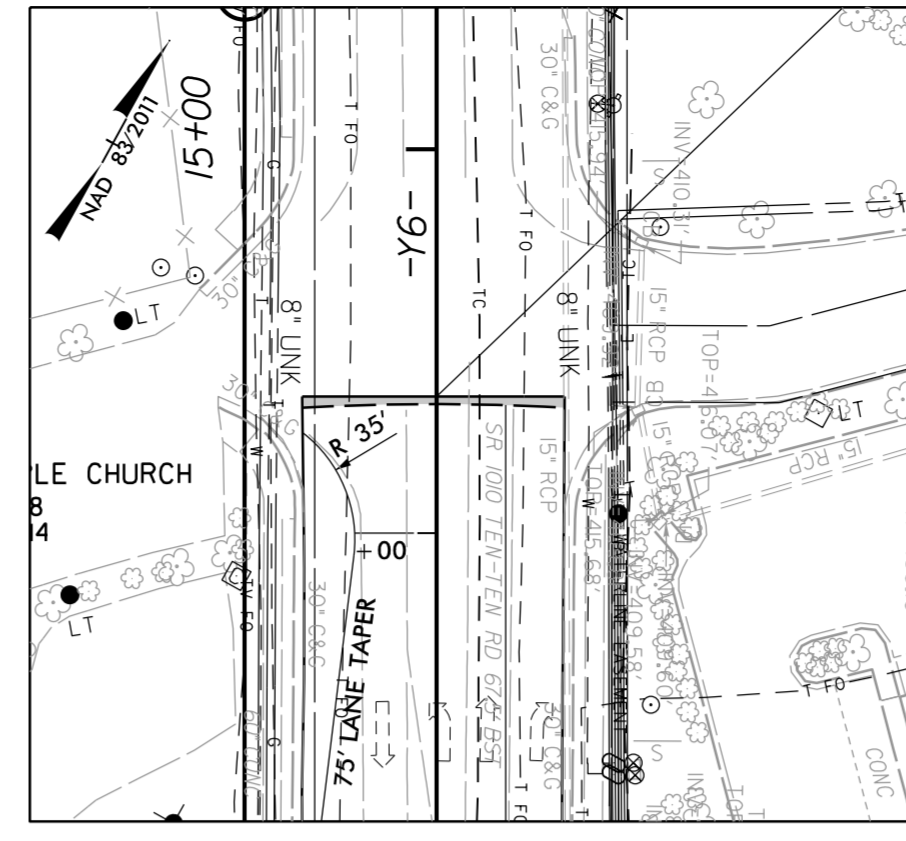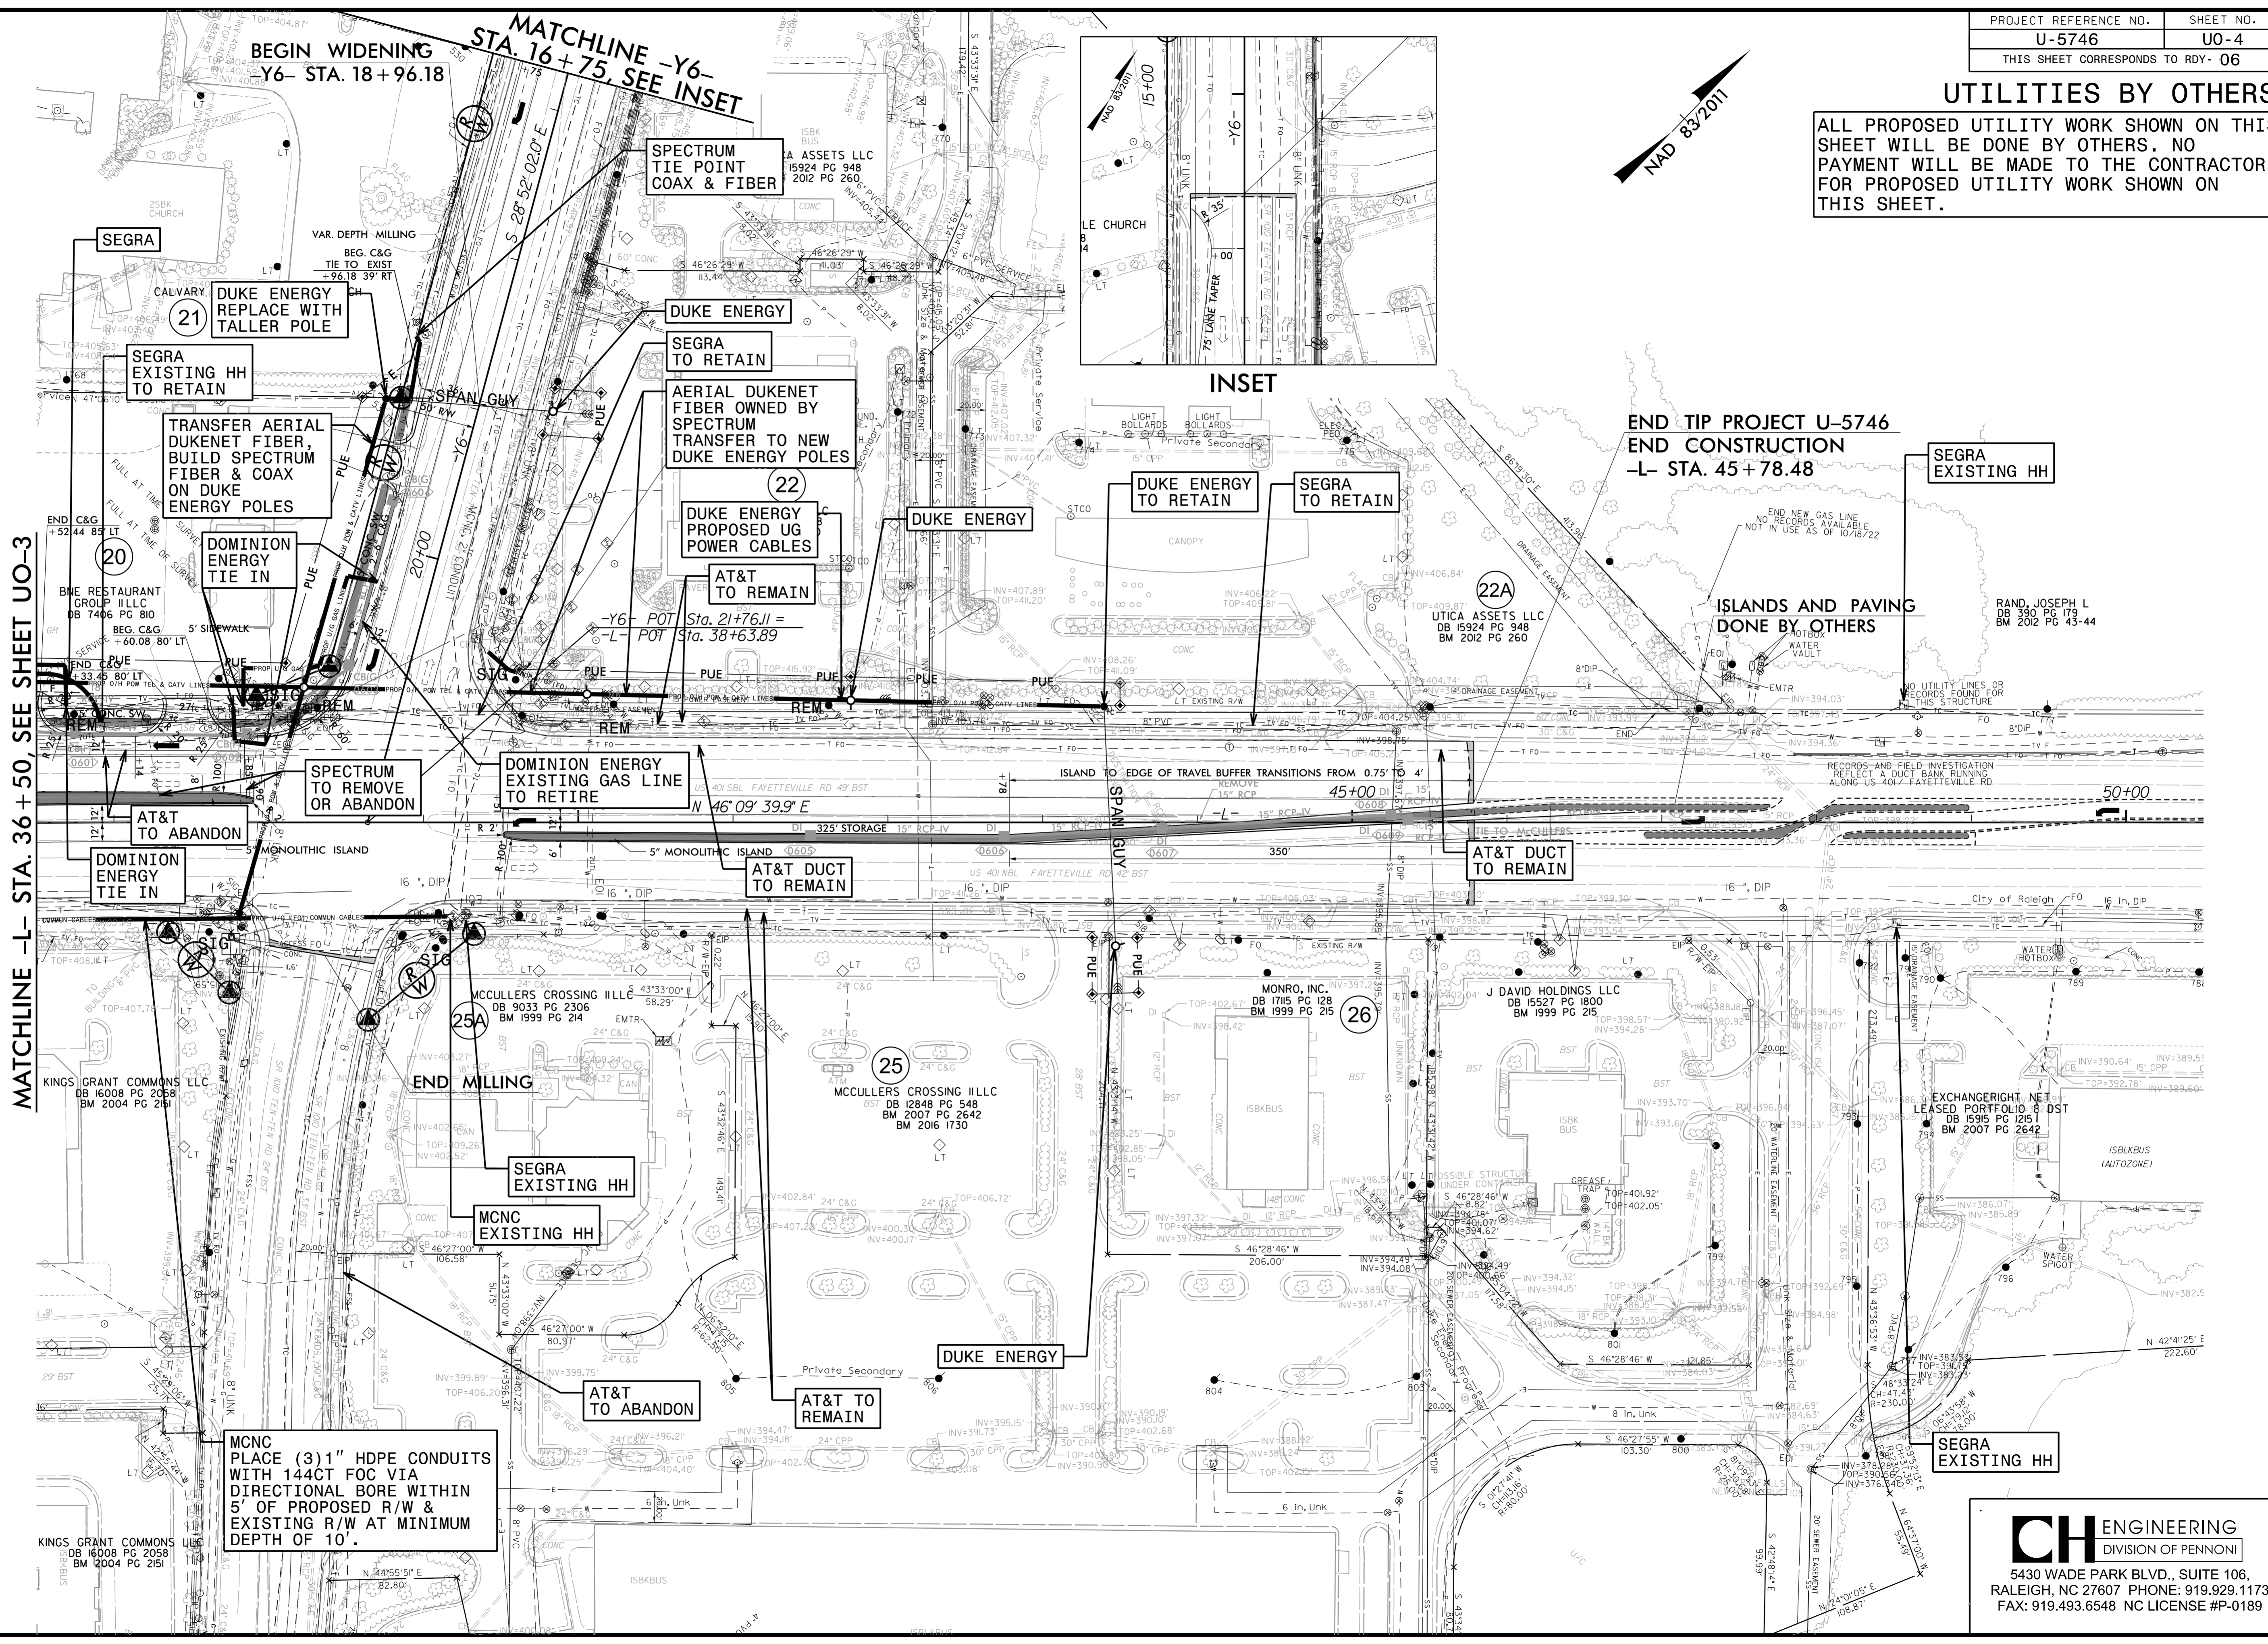

INSET

MATCHLINE -L- STA. 36+50, SEE SHEET UO-3

5/14/09

2/23/2024
Engineering\UBD\Proj\U5746\ut.rd\06_UO04.psh.dgn

MCNC PLACE (3) 1" HDPE CONDUITS WITH 144CT FOC VIA DIRECTIONAL BORE WITHIN 5' OF PROPOSED R/W & EXISTING R/W AT MINIMUM DEPTH OF 10'.

CH ENGINEERING
DIVISION OF PENNONI
5430 WADE PARK BLVD., SUITE 106,
RALEIGH, NC 27607 PHONE: 919.929.1173
FAX: 919.493.6548 NC LICENSE #P-0189