
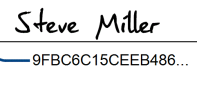
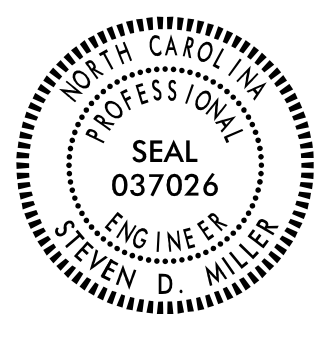


TIP NO. W-5601EX	SHEET NO. PMP-5
APPROVED:  Steve Miller PBC011500000000	
DATE: _____	
SEAL	
	
DOCUMENT NOT CONSIDERED FINAL UNLESS ALL SIGNATURES COMPLETED	

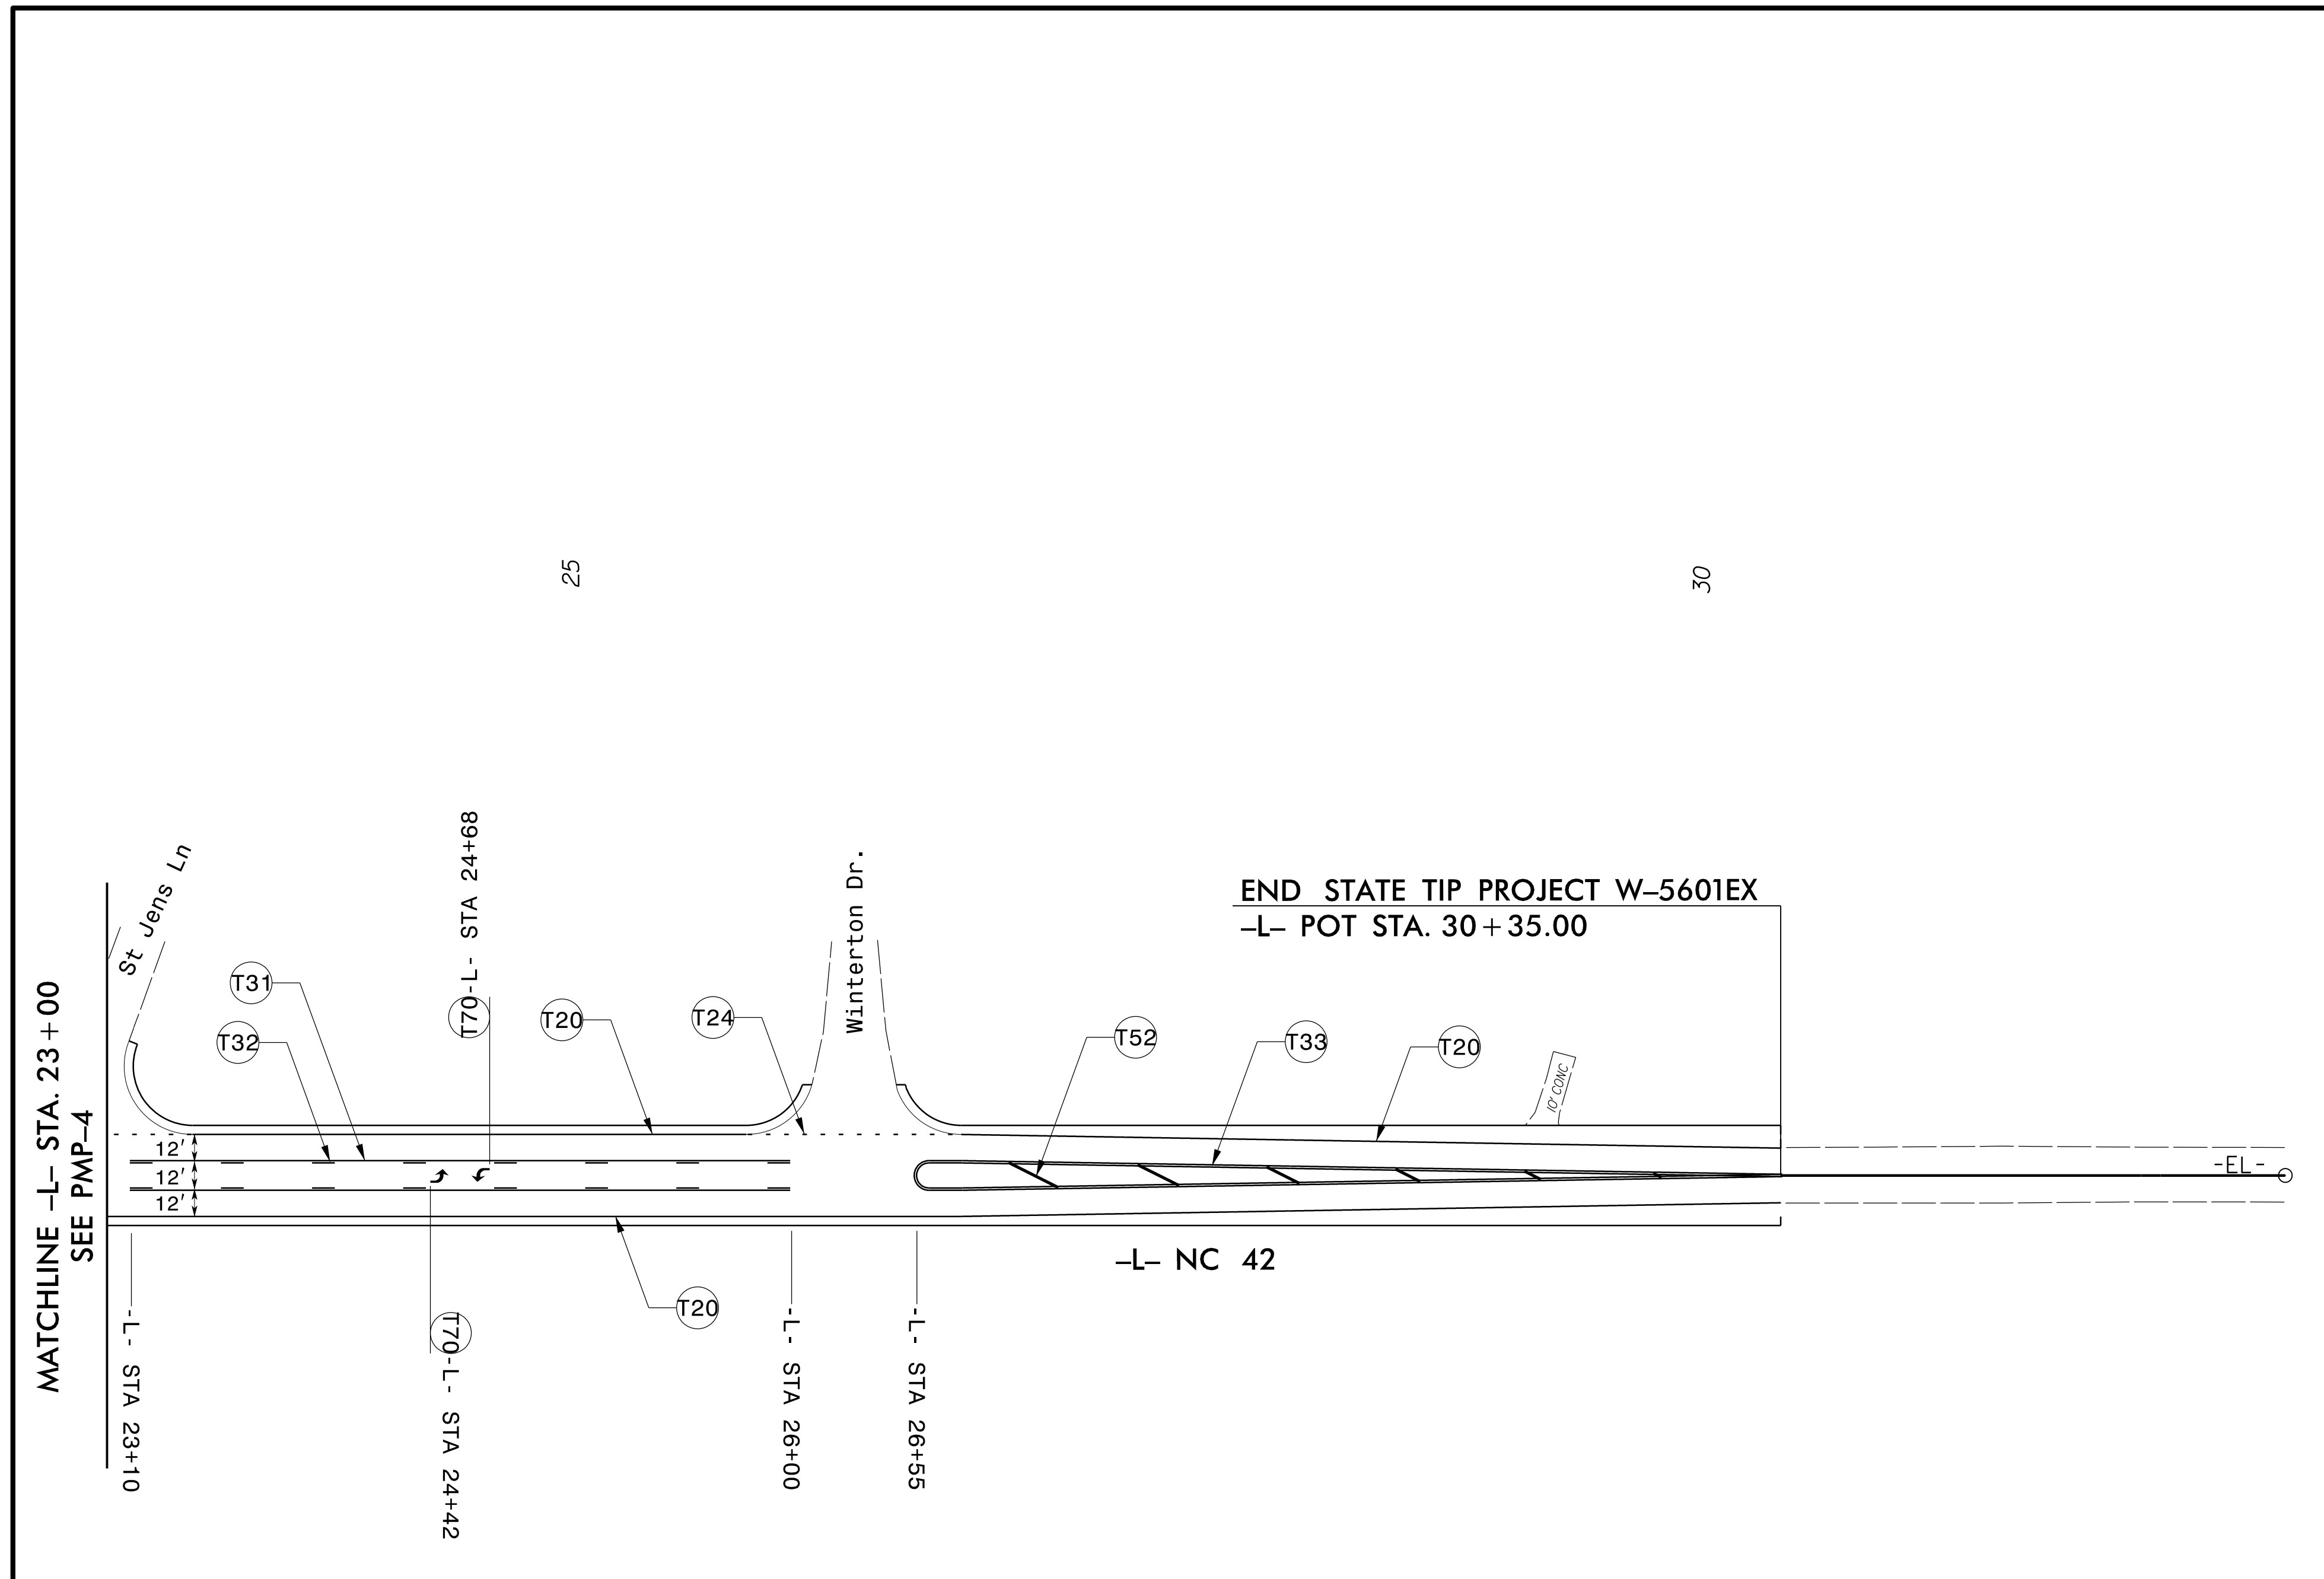

10/7/2014 11:50:08 AM I:\Projects\W-5601EX\W-5601EX_PMP-5.dgn
 P:\Projects\W-5601EX\W-5601EX_PMP-5.dgn

TRANSYSTEMS

1 Glenwood Avenue
Raleigh, NC 27603
Tel: 919.789.9977
Fax: 919.789.9591
License: F-0453

PAVEMENT MARKING DETAIL