



TIP PROJECT: BR-0063

CONTRACT: C204969

See Sheet 1A For Index of Sheets  
See Sheet 1B For Conventional Symbols

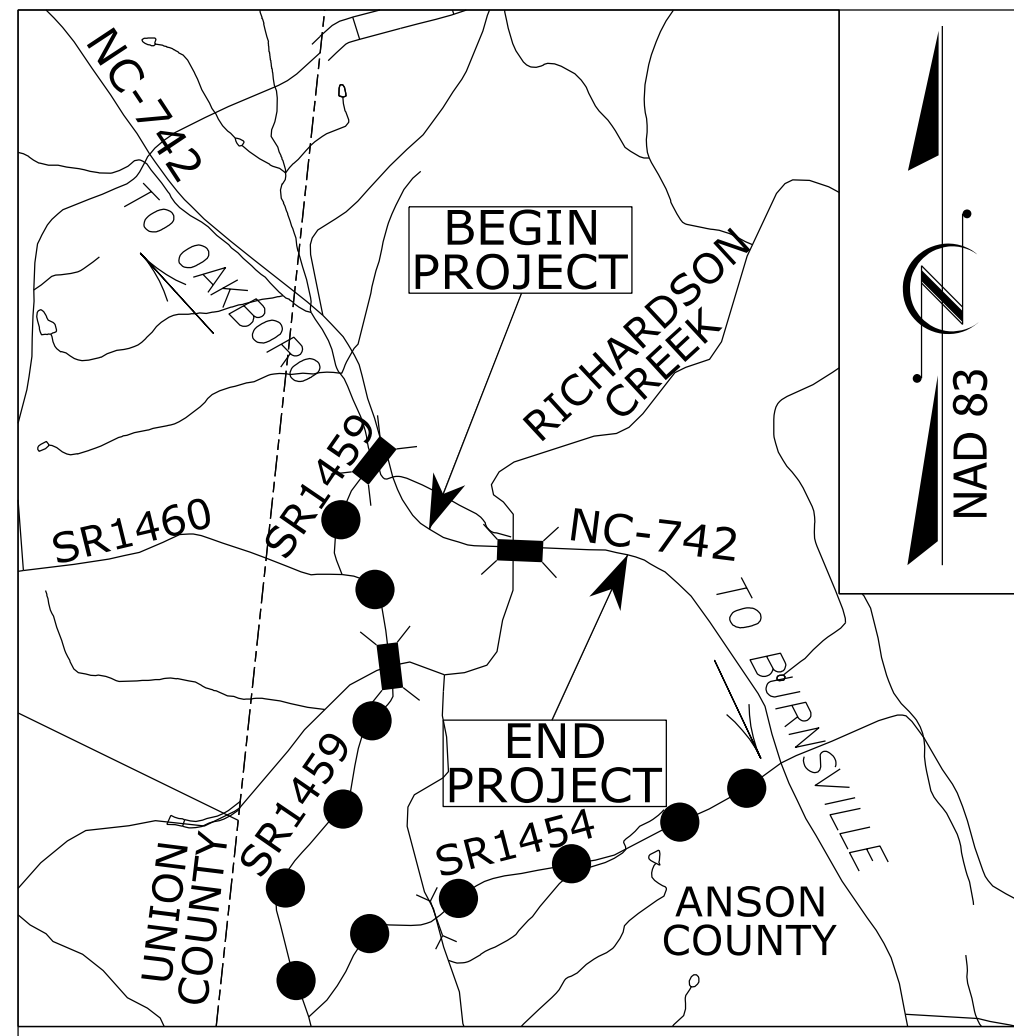

VICINITY MAP (NTS)

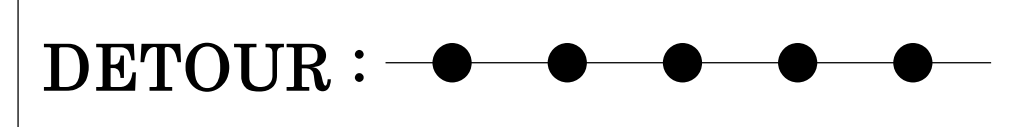



# STATE OF NORTH CAROLINA DIVISION OF HIGHWAYS

## ANSON COUNTY

LOCATION: *REPLACEMENT OF BRIDGE 030087 OVER RICHARDSON CREEK ON NC 742*


TYPE OF WORK: *GRADING, PAVING, DRAINAGE AND STRUCTURE*

STATE	STATE PROJECT REFERENCE NO.	SHEET NO.	TOTAL SHEETS
N.C.	BR-0063	1	
STATE PROJ. NO.	F. A. PROJ. NO.	DESCRIPTION	
67063.1.1	N/A	PE	
67063.2.1	N/A	R /W & Util.	
67063.3.1	N/A	CONST.	

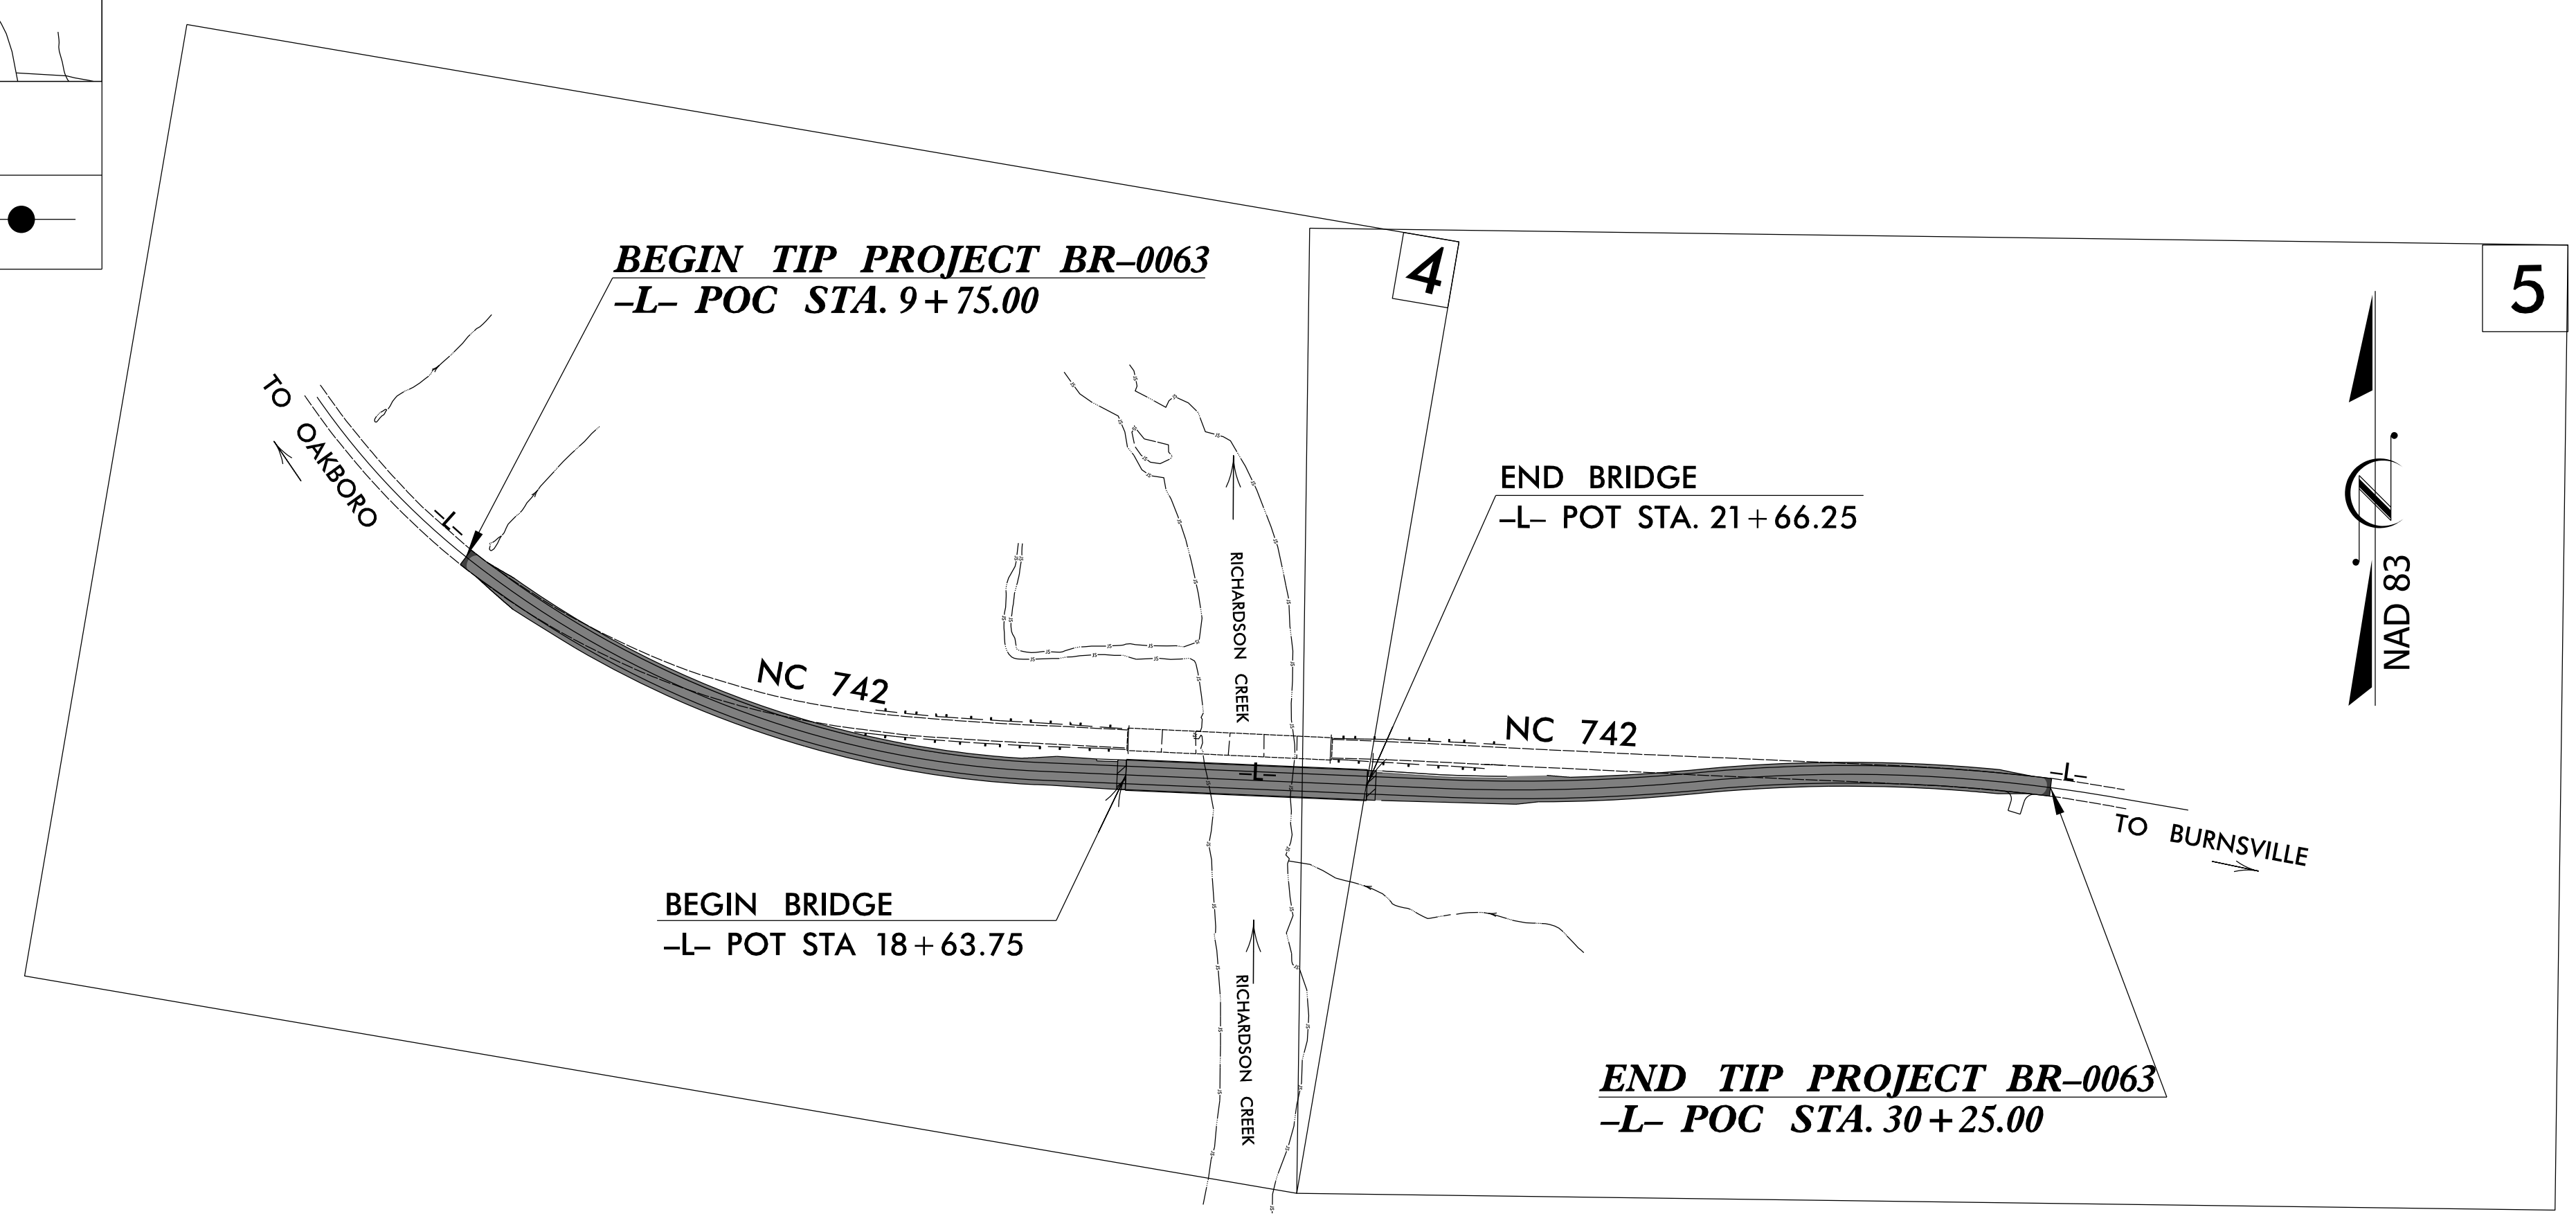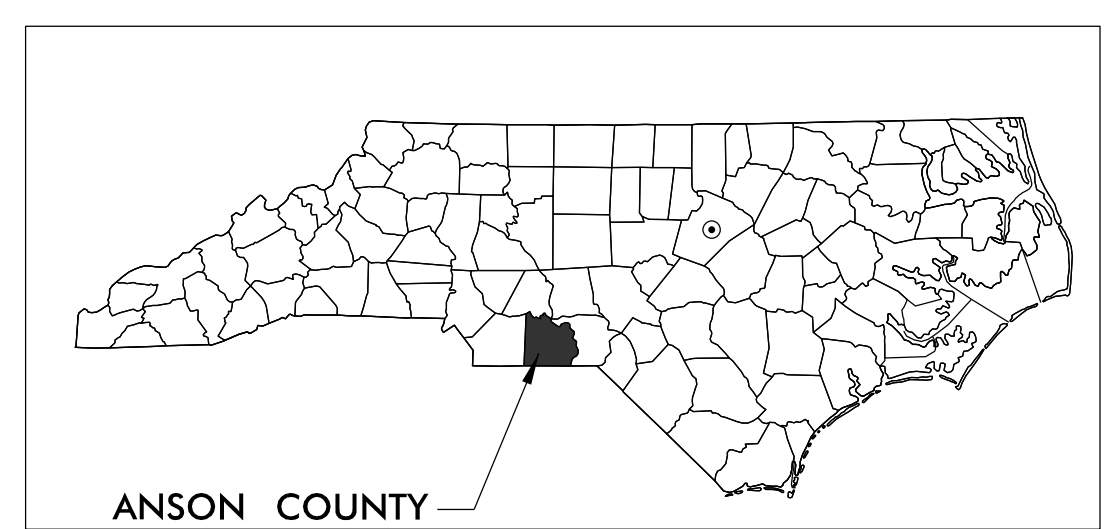

DOCUMENT NOT CONSIDERED FINAL  
UNLESS ALL SIGNATURES COMPLETED

GRAPHIC SCALES

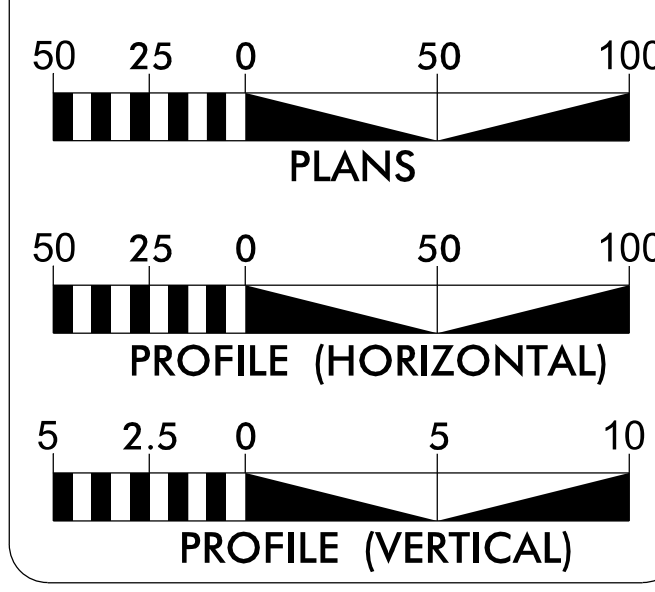

DESIGN DATA

ADT 2024 = 2,000  
ADT 2044 = 3,050  
K = 10 %  
D = 60 %  
T = 15 % \*  
V = 50 MPH  
\* (TTST = 7% + DUAL 8%)  
FUNC CLASS =  
RURAL COLLECTOR  
REGIONAL TIER

PROJECT LENGTH

LENGTH ROADWAY TIP PROJECT BR-0063 = 0.331 MI  
LENGTH STRUCTURE TIP PROJECT BR-0063 = 0.057 MI  
TOTAL LENGTH TIP PROJECT BR-0063 = 0.388 MI

Prepared in the Office of:  
**ARCADIS**  
Design & Consultancy  
for natural and built assets

175 REGENCY WOODS PLACE, STE 400, CARY, NC 27518  
Phone: 919-854-1282, License #: F-0299  
FOR NORTH CAROLINA DEPARTMENT OF TRANSPORTATION

2024 STANDARD SPECIFICATIONS

RIGHT OF WAY DATE:  
09-25-2023

LETTING DATE:  
12-17-2024

K. ZAK HAMIDI, PE  
PROJECT ENGINEER

PRITHIVIRAJ RAJA, PE  
PROJECT DESIGN ENGINEER

Yanwei Ma, PE  
NCDOT CONTACT

HYDRAULICS ENGINEER

Signed by:  
*Rebekah Higgins*  
FEF7EFA39E454D6... P.E. 10/2/2024

ROADWAY DESIGN ENGINEER

Signed by:  
*Prithviraj Raja*  
1DD6ED5B8291446... P.E. 10/2/2024

