

BR-0063
RDY 06
 NORTH CAROLINA
 DEPARTMENT OF TRANSPORTATION
 ANSON COUNTY

ROADWAY DESIGN UNIT
 ROADWAY DESIGN ENGINEER

Professional Engineer Seal
 SEAL 054013
 10/2/2024


HYDRAULICS ENGINEER

Professional Engineer Seal
 SEAL 047056
 10/2/2024

PREPARED BY
ARCADIS

115 REGENCY WOODS PLACE, SUITE 400, CARY, NC 27518
 PHONE: 919.440.2200, FAX: 919.440.2297

DOCUMENT NOT CONSIDERED FINAL
 UNLESS ALL SIGNATURES COMPLETED

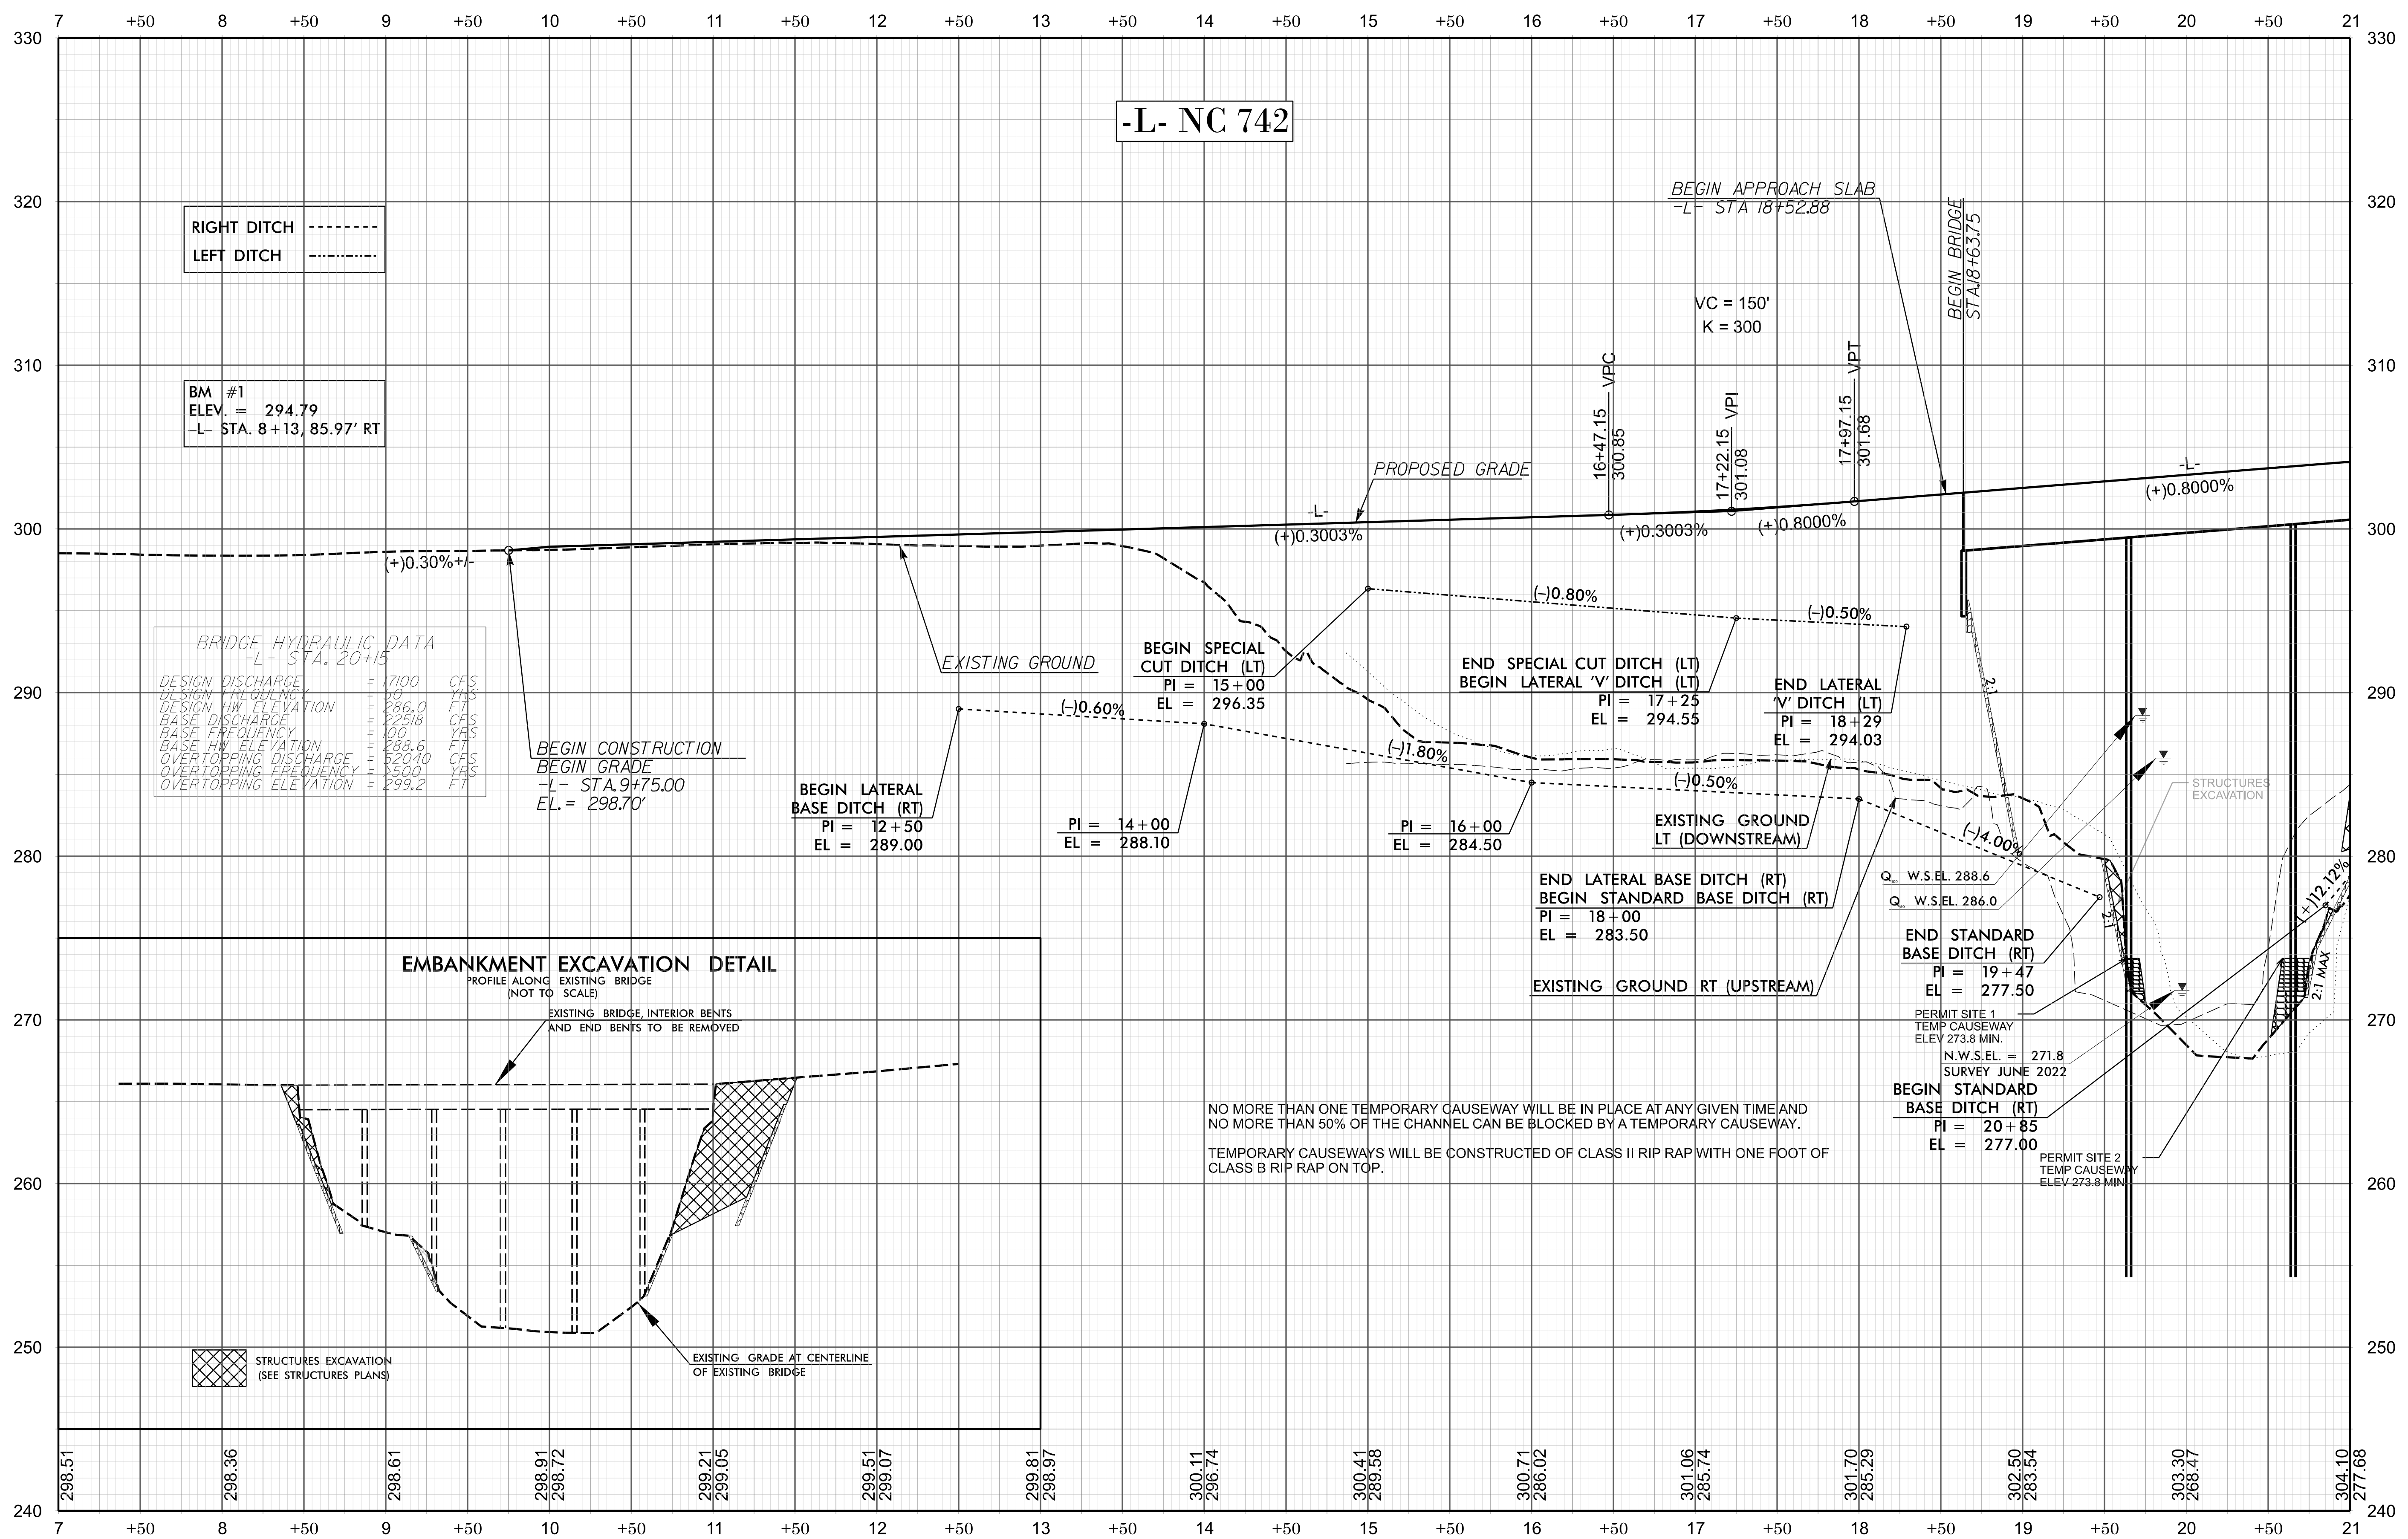

REVISIONS