

BR-0063
RDY 07
 NORTH CAROLINA
 DEPARTMENT OF TRANSPORTATION
 ANSON COUNTY

ROADWAY DESIGN UNIT
 ROADWAY DESIGN
 ENGINEER

Professional Engineer Seal
 NORTH CAROLINA
 PROFESSIONAL ENGINEER
 SEAL
 054013
 10/2/2024


Professional Engineer Seal
 NORTH CAROLINA
 PROFESSIONAL ENGINEER
 SEAL
 047056
 10/2/2024

HYDRAULICS
 ENGINEER

PREPARED BY
ARCADIS

115 REGENCY WOODS PLACE, SUITE 400, CARY, NC 27513
 PHONE: 919-487-2200 | WWW.ARCADIS.COM

DOCUMENT NOT CONSIDERED FINAL
 UNLESS ALL SIGNATURES COMPLETED

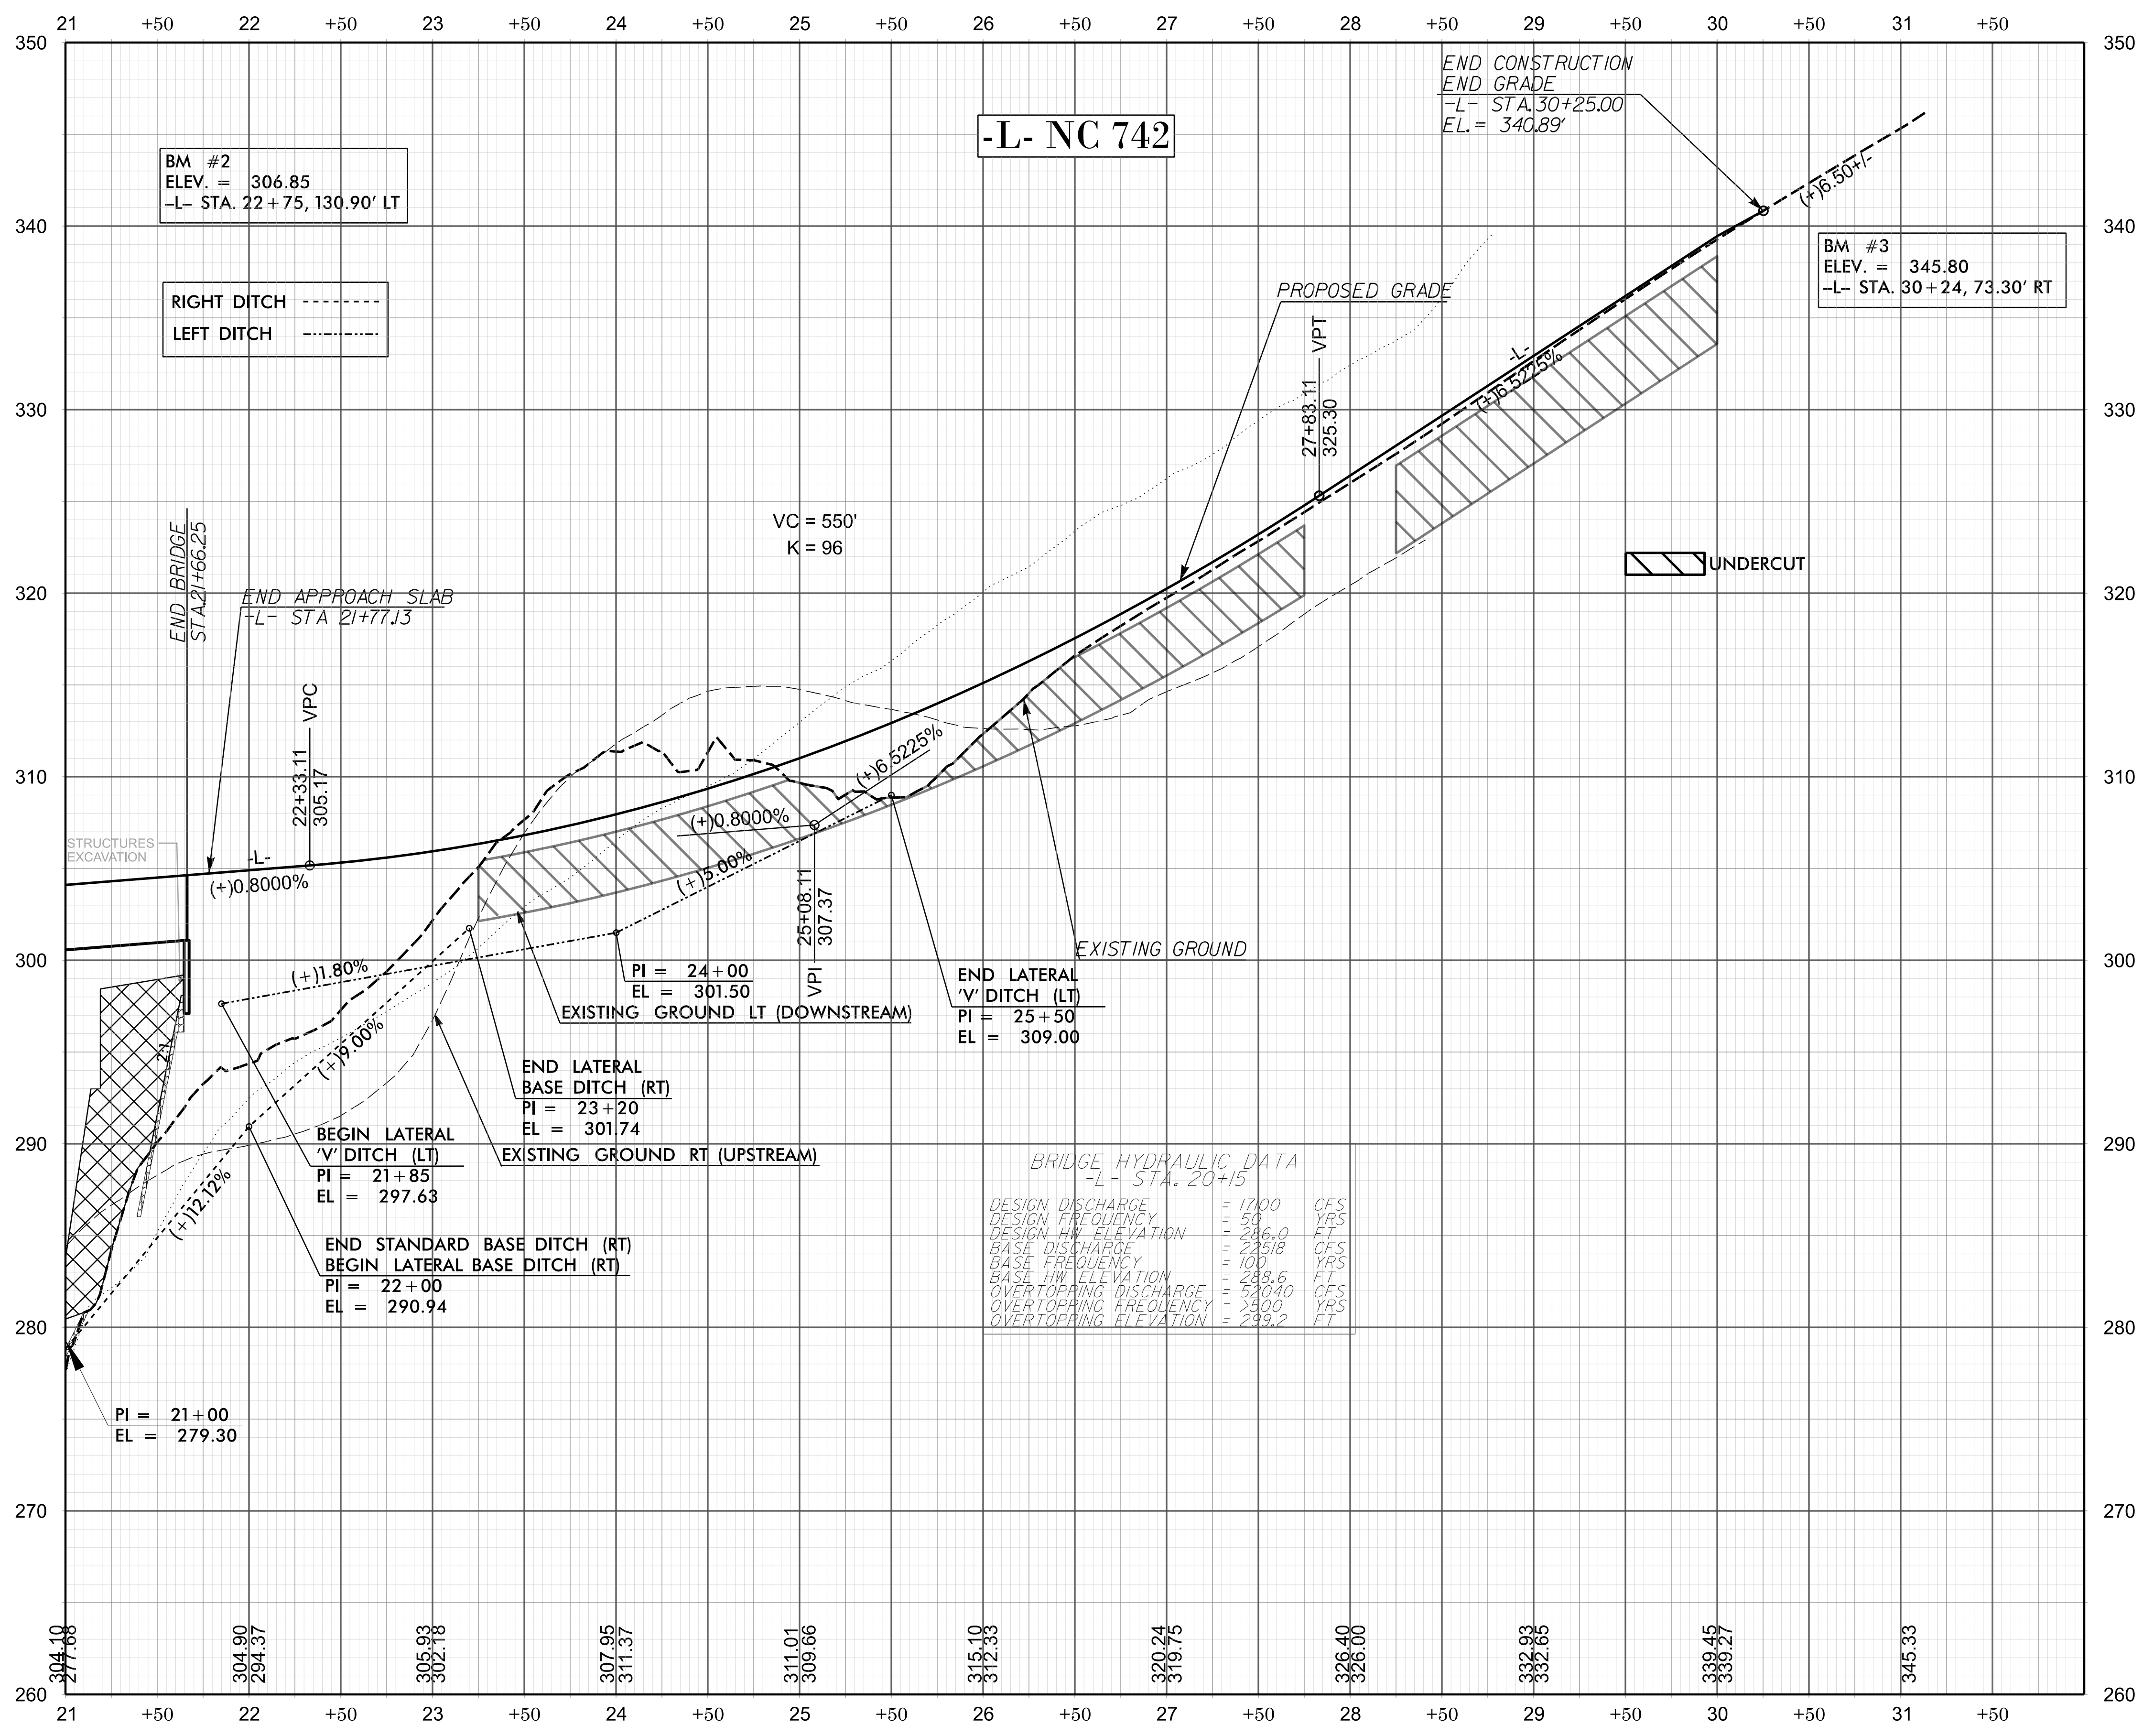

NOTE: SEE SHEET NO.05 FOR -L- PLAN

REVISIONS