

DIVISION OF HIGHWAYS
STATE OF NORTH CAROLINA

SOIL STABILIZATION SUMMARY SHEET

DITCH MATTING FOR EROSION CONTROL

MATTING FOR SLOPE PROTECTION


CONST SHEET NO.	LINE	FROM STATION	TO STATION	SIDE	ESTIMATE (SY)
4	-L-	12+50	18+00	RT	730
4	-L-	15+00	18+39	LT	860
5	-L-	21+85	24+00	LT	180
5	-L-	23+00	27+00	RT	230
		STRAW MATTING	TOTAL		2000
4	-L-	18+00	19+47	RT	235
5	-L-	24+00	25+50	LT	220
		EXCELSIOR MATTING	TOTAL		455
			SUBTOTAL		2455

CONST SHEET NO.	LINE	FROM STATION	TO STATION	SIDE	ESTIMATE (SY)
4	-L-	12+00	18+50	RT	2167
5	-L-	22+00	22+50	RT	139
			SUBTOTAL		2306
			SUBTOTAL FOR DITCH MATTING		2455
			MISCELLANEOUS MATTING TO BE INSTALLED AS DIRECTED BY THE ENGINEER		9055
			TOTAL		13816
			SAY		13850

BR-0063

EC 3

NORTH CAROLINA
DEPARTMENT OF TRANSPORTATION
ANSON COUNTY

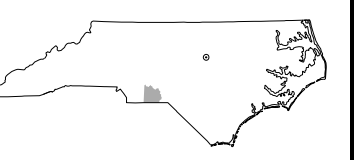

ROADWAY DESIGN UNIT
ROADWAY DESIGN ENGINEER

HYDRAULICS ENGINEER



PREPARED BY



115 REGENCY WOODS PLACE, SUITE 400, CARY, NC 27513
Phone: 919-841-2200, 919-841-2201

REVISIONS