


TIP NO.	SHEET NO.
BR-0063	SIGN-4
APPROVED: DocuSigned by: Matthew Thigpen 7202288FD315433	
DATE: 10/2/2024	
SEAL	
SEAL 034343 ENGINEER MATTHEW THIGPEN	
DOCUMENT NOT CONSIDERED FINAL UNLESS ALL SIGNATURES COMPLETED	

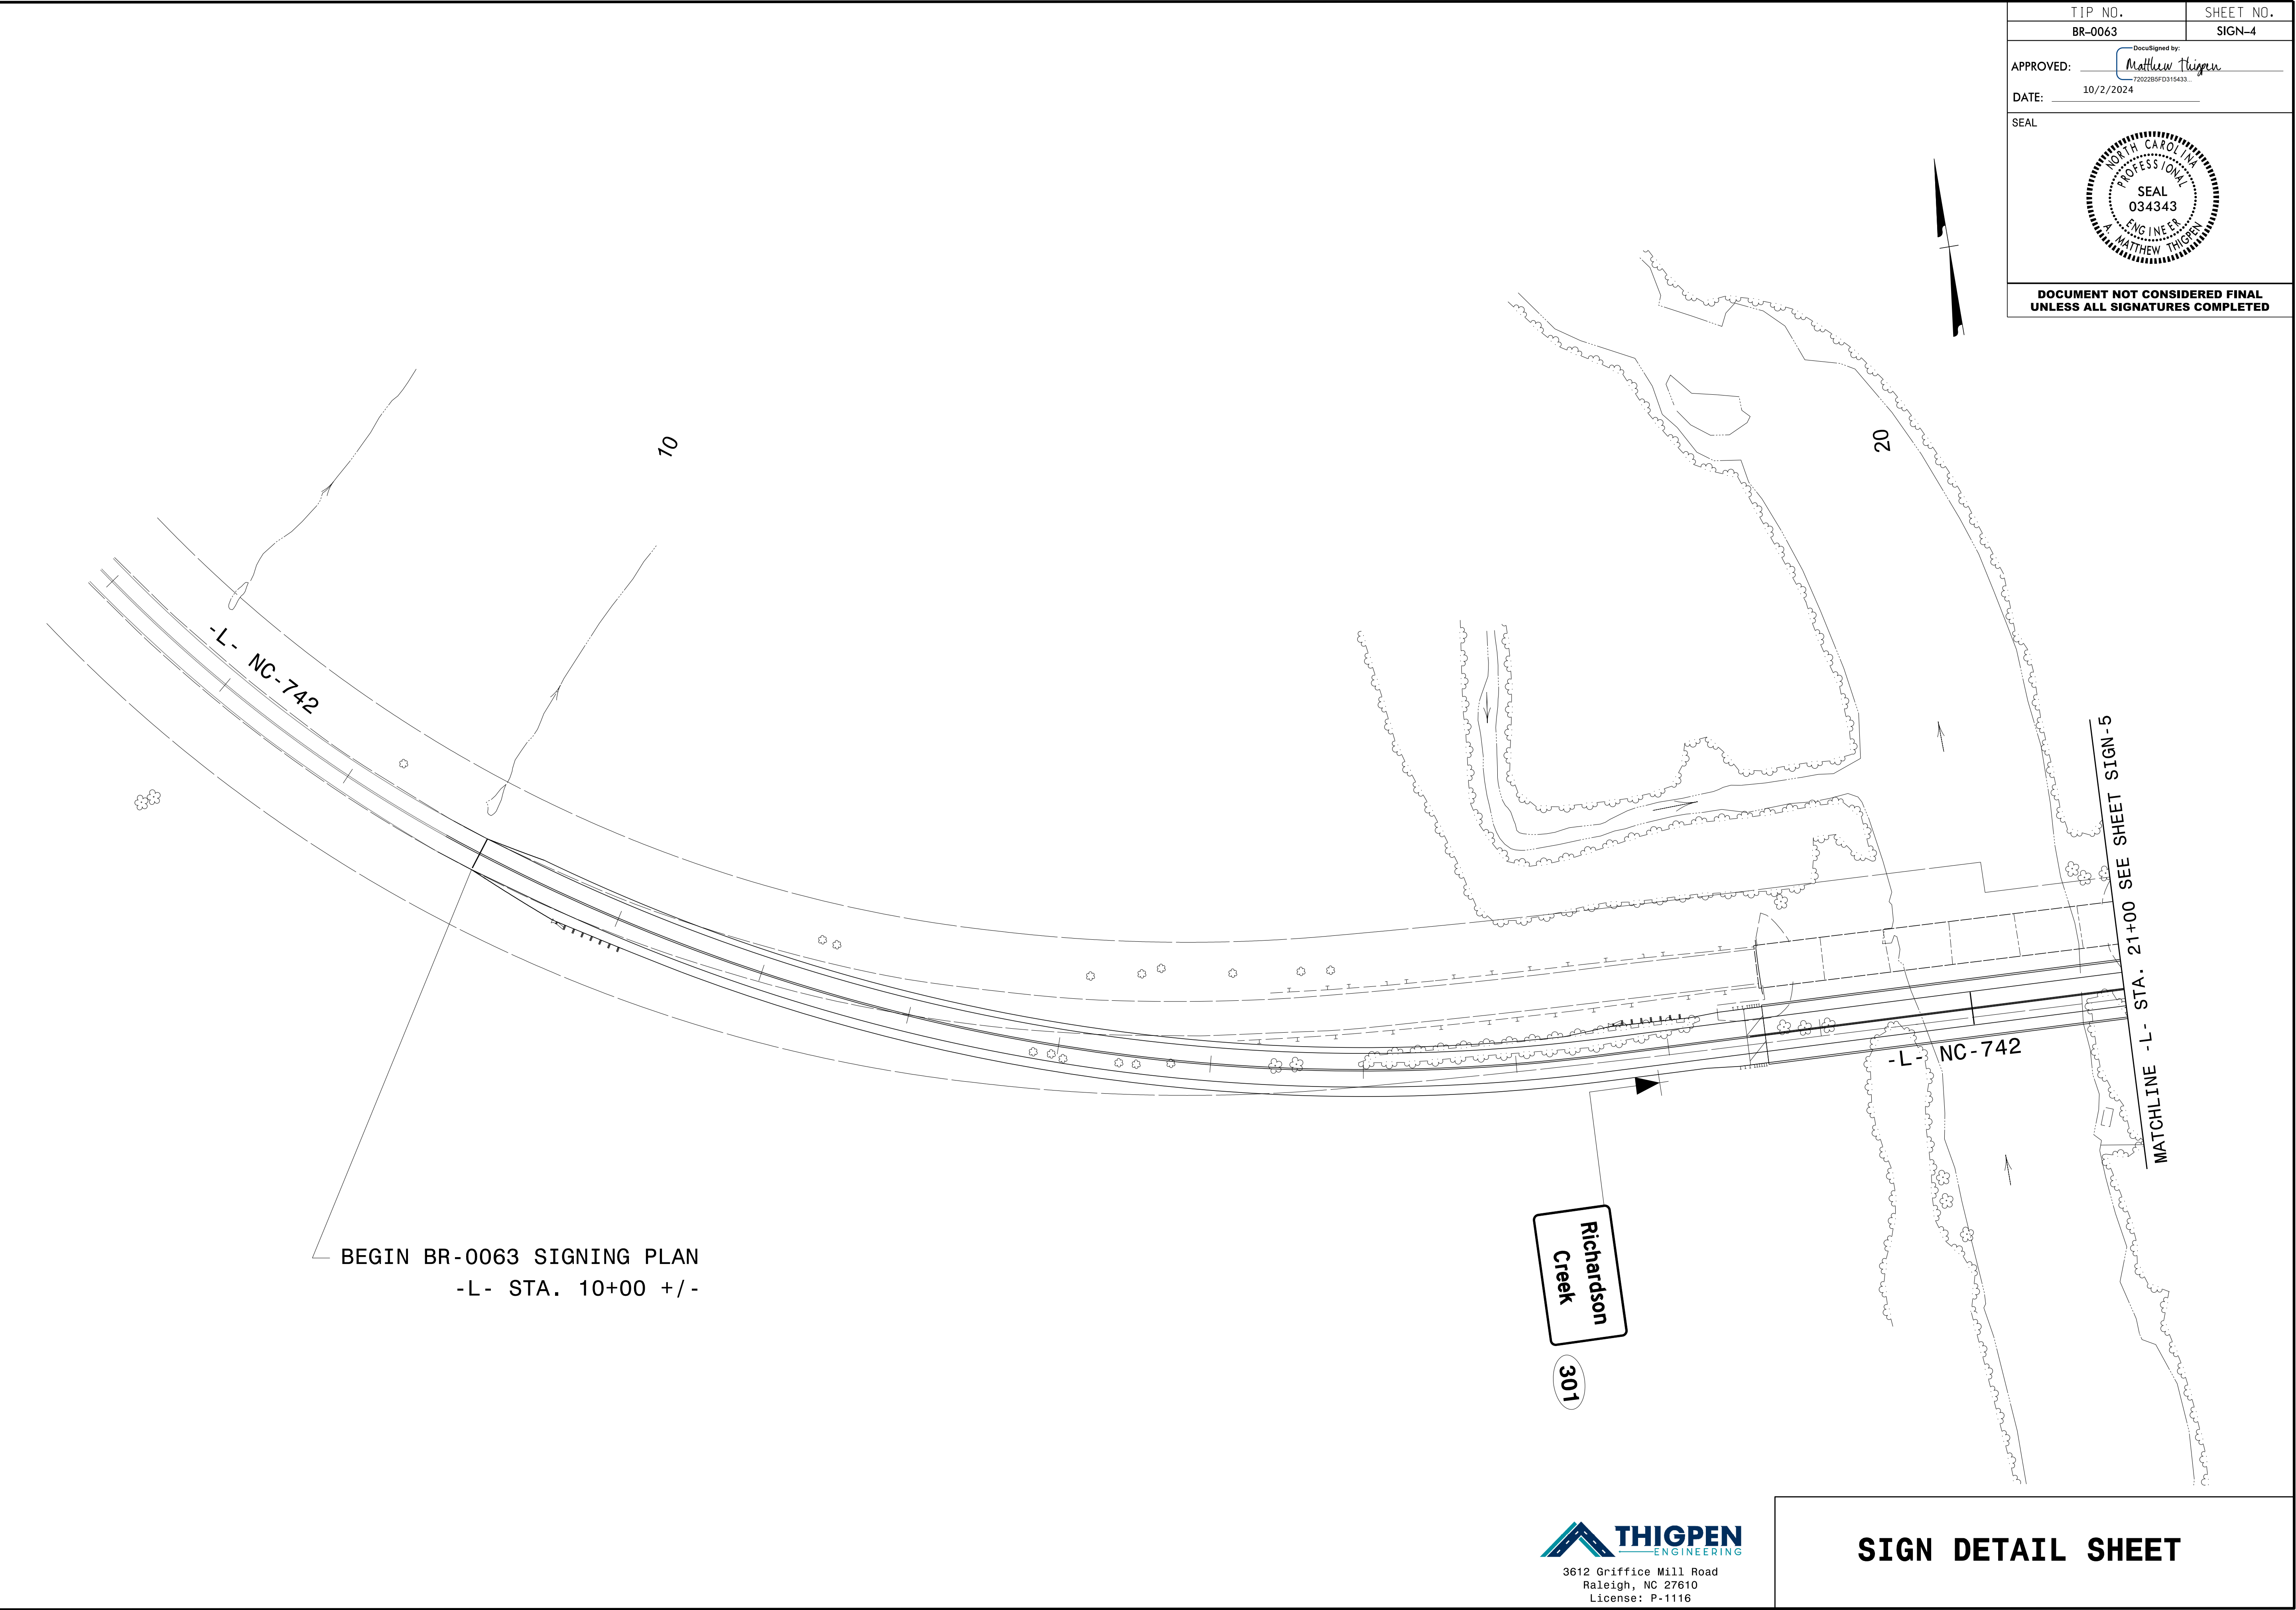

10/2/2024
C:\Users\Matt Thigpen\OneDrive\Projects\100038_BR-0063\Traffic\Signing\BR0063.tc.tmp04.dgn
User:Matt Thigpen