


L
11+50.00

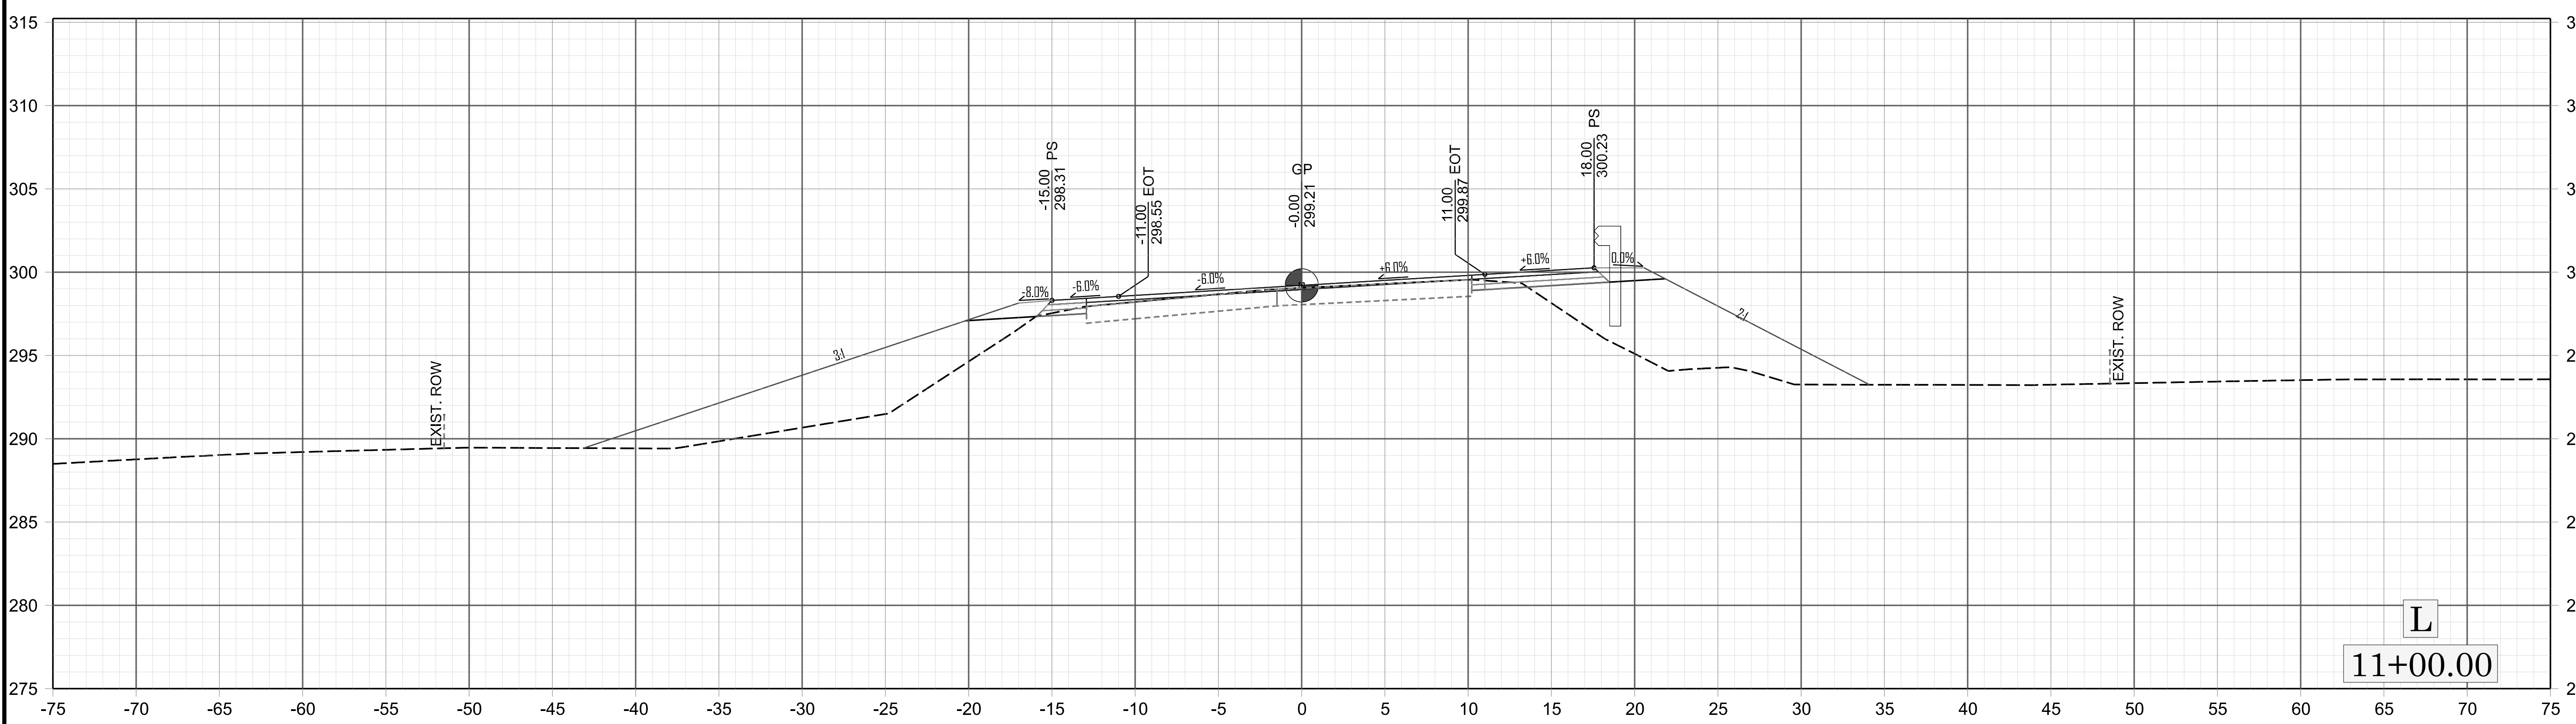

L
11+00.00

REVISIONS