


L
23+00.00

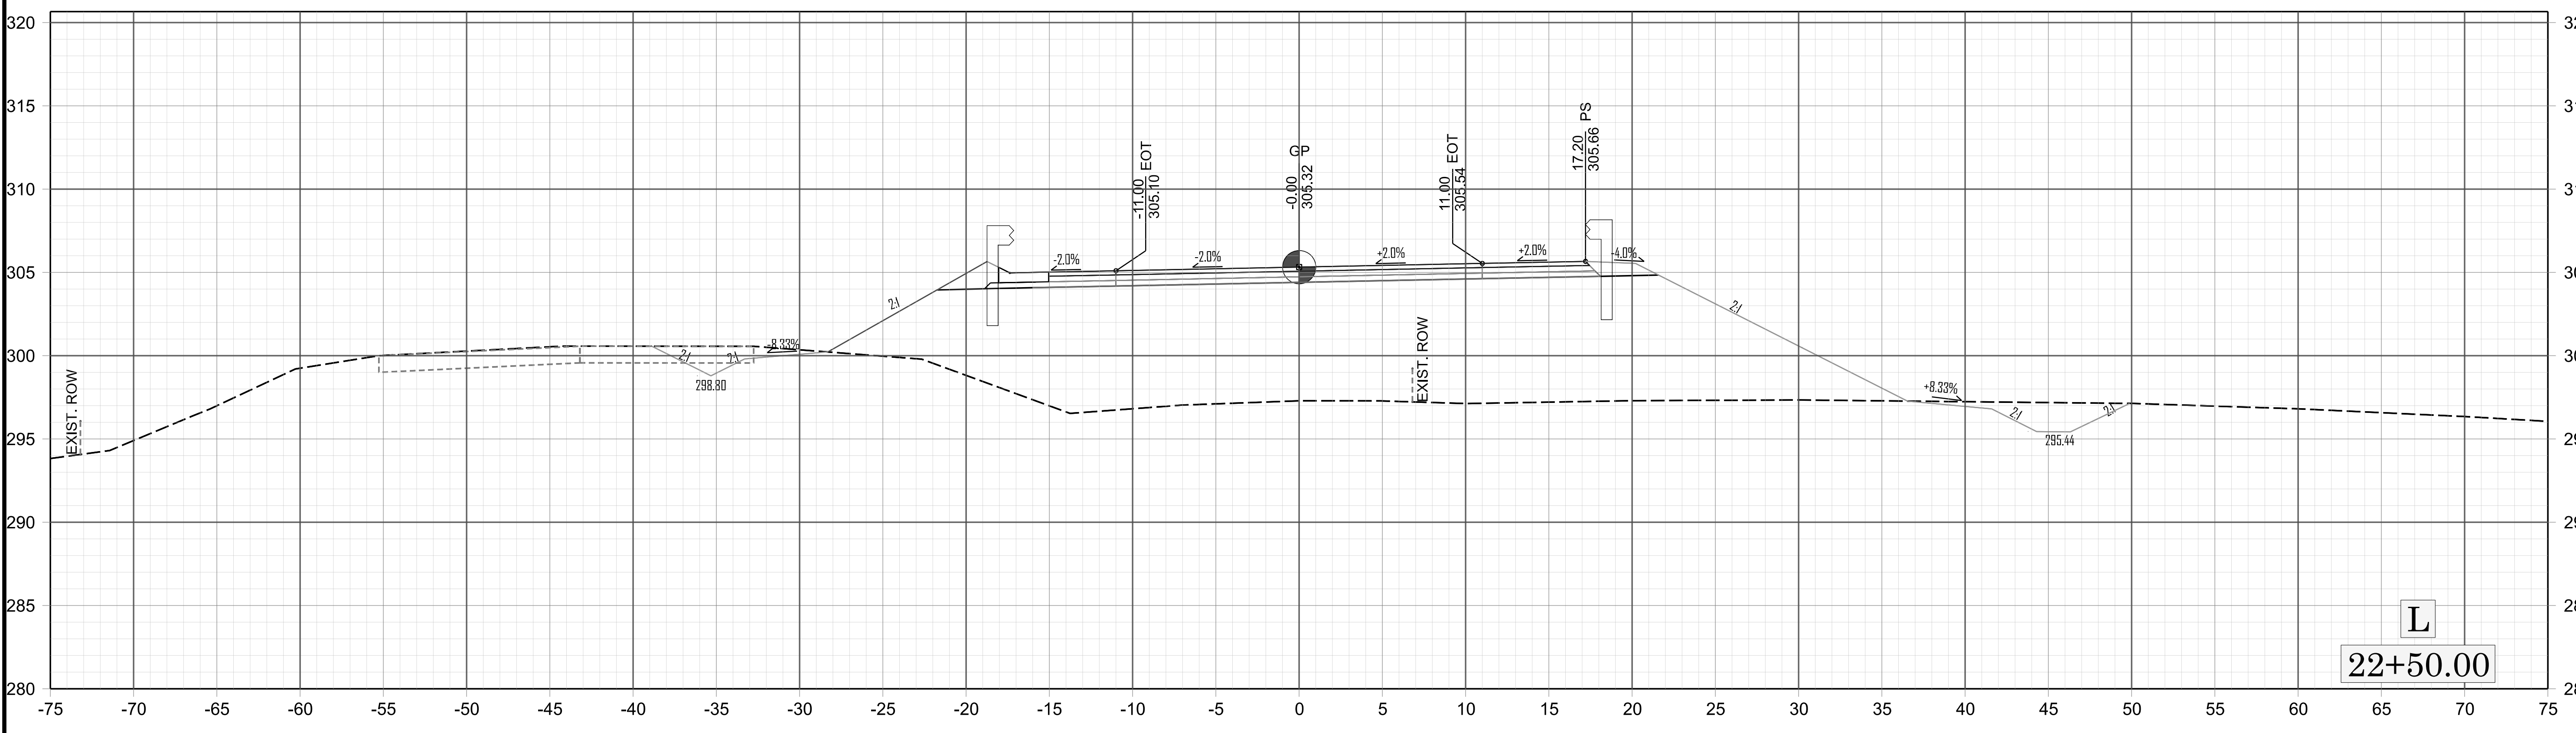

L
22+50.00

REVISIONS