
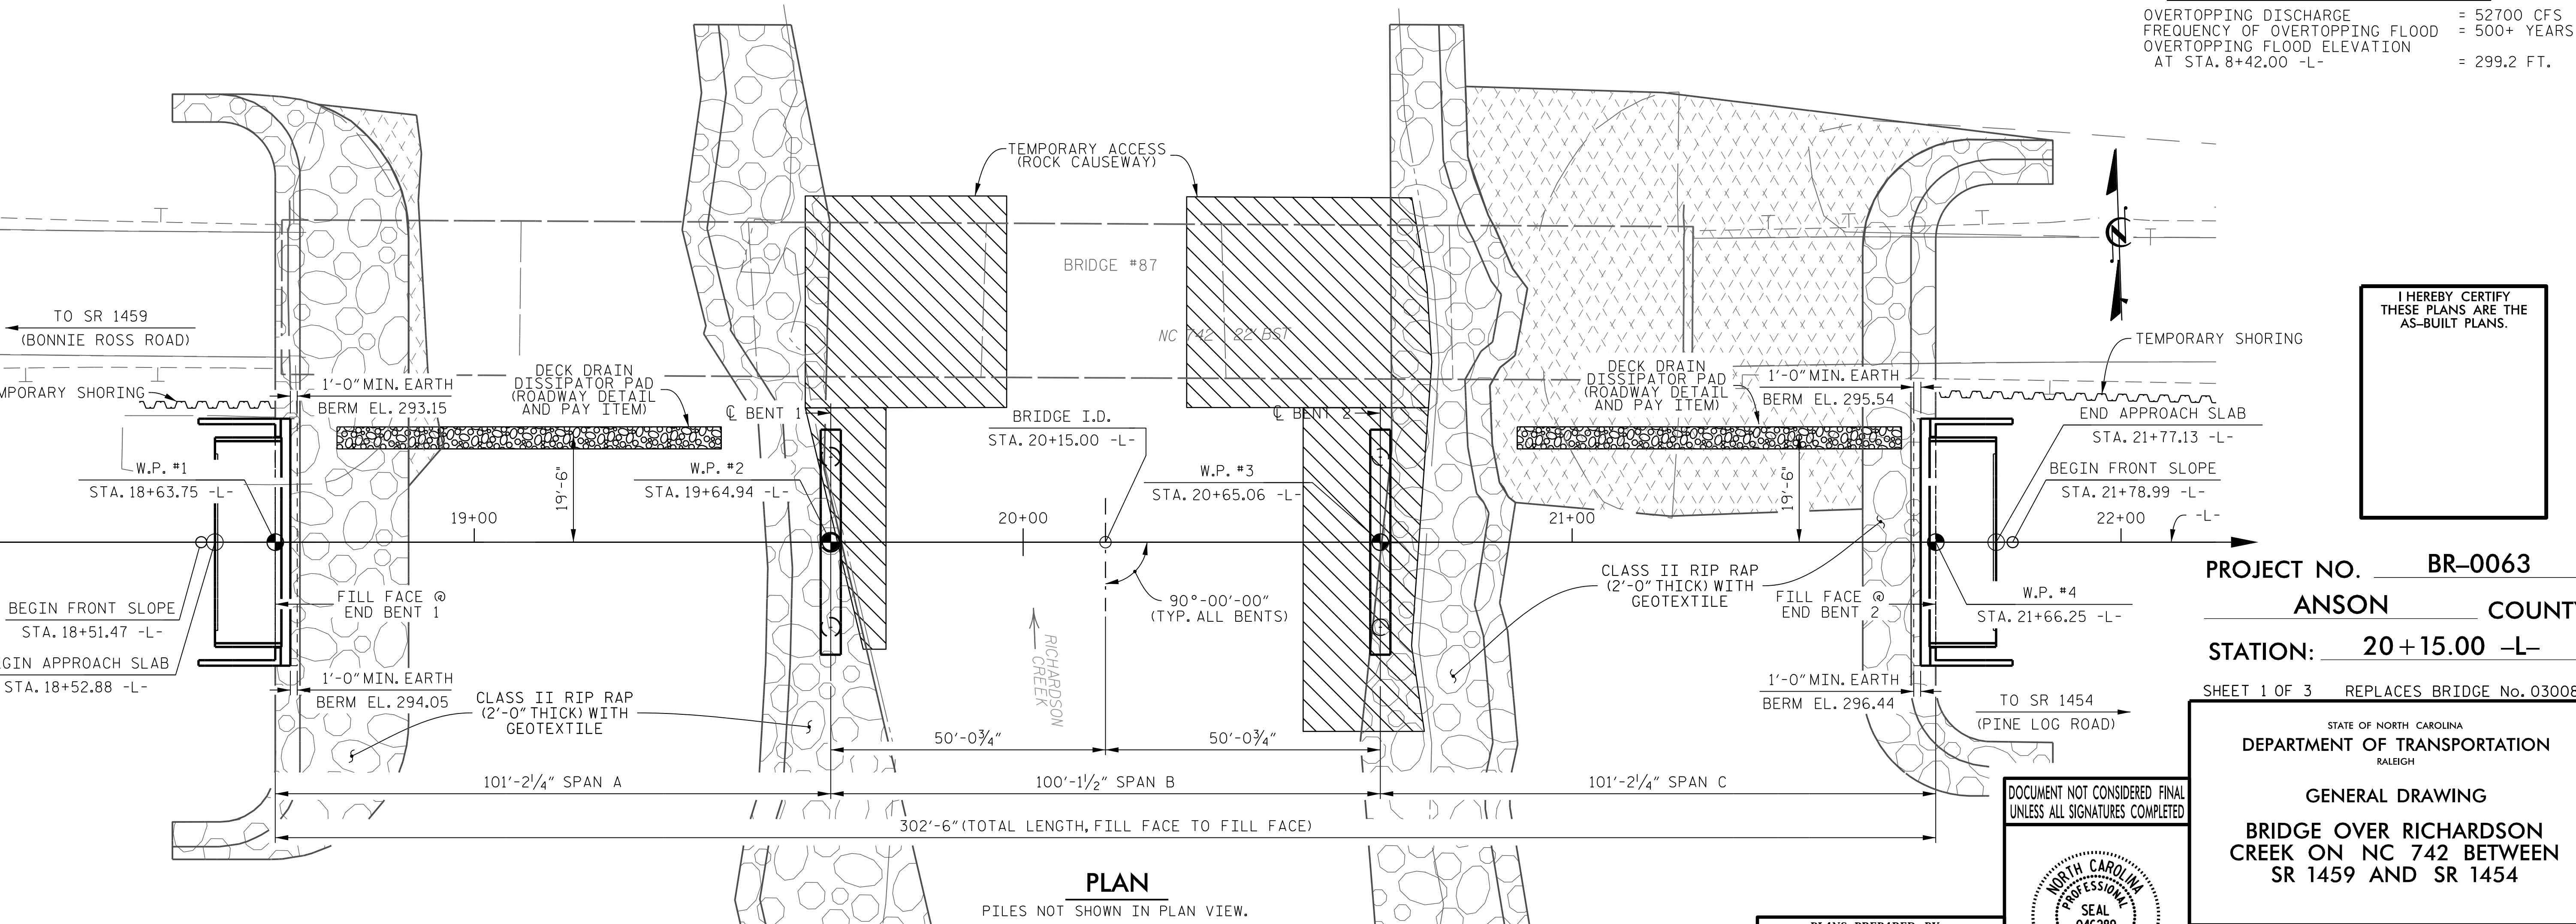


+25 18+50 +75 19+00 +25 19+50 +75 20+00 +25 20+50 +75 21+00 +25 21+50 +75 22+00  
 P.V.I. = STA. 17+22.15  
 EL. = 301.08'  
 V.C. = 150.00'  
 (+)0.3003% (+)0.8000%

P.V.I. = STA. 25+08.11  
 EL. = 307.37'  
 V.C. = 550.00'  
 (+)0.8000% (+)6.5225%

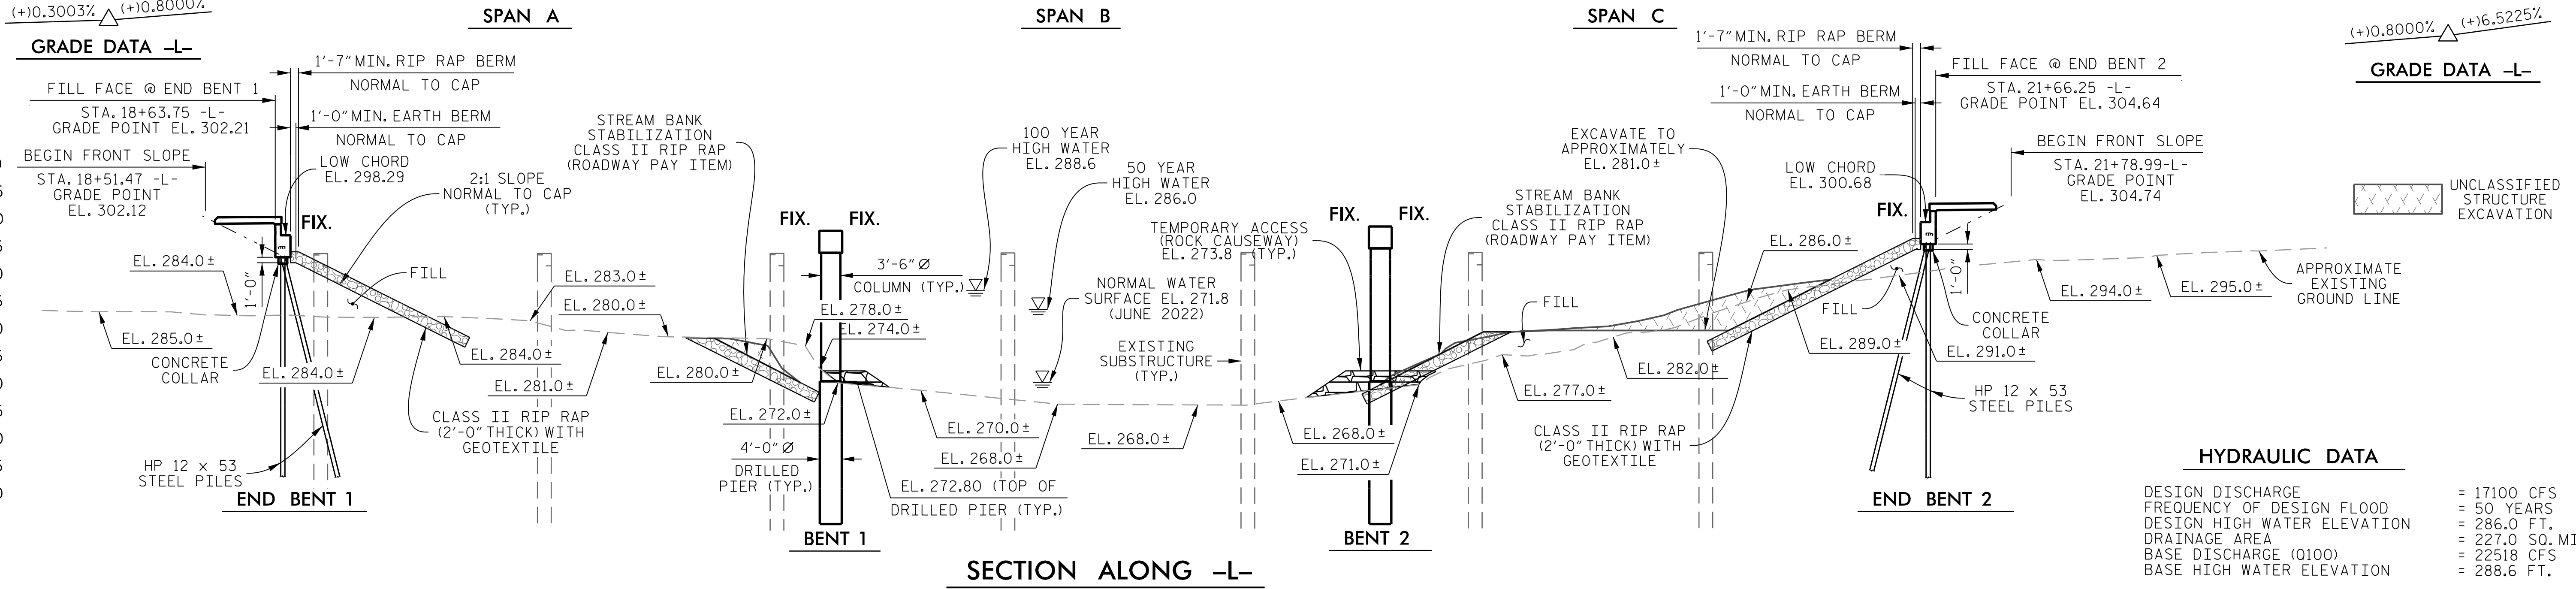

I HEREBY CERTIFY THESE PLANS ARE THE AS-BUILT PLANS.

PROJECT NO. BR-0063  
 ANSON COUNTY  
 STATION: 20+15.00 -L-  
 SHEET 1 OF 3 REPLACES BRIDGE No. 030087

STATE OF NORTH CAROLINA  
 DEPARTMENT OF TRANSPORTATION  
 RALEIGH  
 GENERAL DRAWING  
 BRIDGE OVER RICHARDSON CREEK ON NC 742 BETWEEN SR 1459 AND SR 1454

DOCUMENT NOT CONSIDERED FINAL UNLESS ALL SIGNATURES COMPLETED

NORTH CAROLINA PROFESSIONAL ENGINEER SEAL  
 046289  
 G. P. HOOVER  
 08660787261049A...  
 10/23/2024

PLANS PREPARED BY:  
**ARCADIS**  
 175 REGENCY WOOD PLACE, SUITE 400  
 CARY, NORTH CAROLINA 27518  
 NC LICENSE No. 0486277  
 FOR NORTH CAROLINA DEPARTMENT OF TRANSPORTATION

DRAWN BY: K. E. LOFTON DATE: 1-23  
 CHECKED BY: G. P. HOOVER DATE: 9-23  
 ENGINEER OF RECORD: G. P. HOOVER DATE: 9-23

REVISIONS						SHEET No.
No.	BY:	DATE:	No.	BY:	DATE:	S-1
1			3			TOTAL SHEETS
2			4			19

FILE, SEALS, DATES, STAMPS