



PROJECT NO. **BR-0063**  
**ANSON** COUNTY  
 STATION: **20+15.00 -L-**  
 SHEET 2 OF 5

STATE OF NORTH CAROLINA  
 DEPARTMENT OF TRANSPORTATION  
 RALEIGH  
**STANDARD**  
**PLAN OF 100' UNIT**  
**36'-10" CLEAR ROADWAY**  
**90° SKEW**

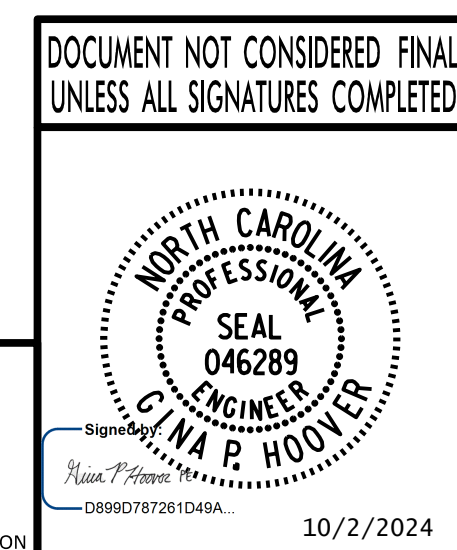

ASSEMBLED BY :	K. E. LOFTON	DATE :	6-22
CHECKED BY :	G. P. HOOVER	DATE :	9-23
DRAWN BY :	DCE	8/10	REV. 8/14
CHECKED BY :	TMG	11/11	MAA/TMG

DRAWN BY :	K. E. LOFTON	DATE :	6-22
CHECKED BY :	G. P. HOOVER	DATE :	9-23
ENGINEER OF RECORD :	G. P. HOOVER	DATE :	9-23

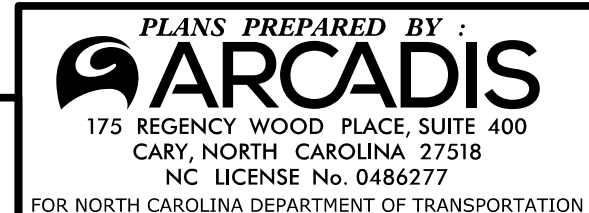

REVISIONS				SHEET No.	
No.	BY:	DATE:	No.	BY:	DATE:
1			3		
2			4		
					TOTAL SHEETS
					19