


PROJECT NO. BR-0063  
ANSON COUNTY  
 STATION: 20+15.00 -L-

ESTIMATED QUANTITIES		
BRIDGE @ STA. 20+15.00 -L-	RIP RAP CLASS II (2'-0" THICK) ( TONS )	GEOTEXTILE FOR DRAINAGE ( SQUARE YARDS )
END BENT 1	325	361
END BENT 2	172	191
TOTAL	497	552

DOCUMENT NOT CONSIDERED FINAL  
 UNLESS ALL SIGNATURES COMPLETED

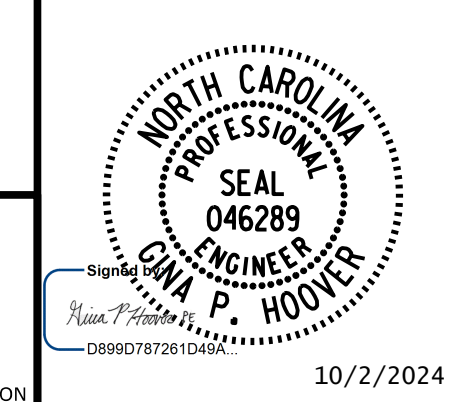


STATE OF NORTH CAROLINA  
 DEPARTMENT OF TRANSPORTATION  
 RALEIGH

### RIP RAP DETAILS

REVISIONS						SHEET No.
No.	BY:	DATE:	No.	BY:	DATE:	TOTAL SHEETS
1			3			19
2			4			

DRAWN BY : K. E. LOFTON DATE : 1-23  
 CHECKED BY : G. P. HOOVER DATE : 9-23  
 ENGINEER OF RECORD: G. P. HOOVER DATE : 9-23

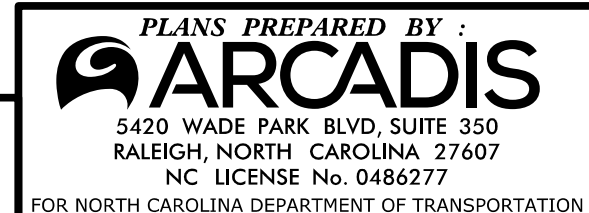

FILE: c:\pwwork\arcadis\01\gino.hoover\dms89249\BR-0063\_Div\_10\_0030087\_smm\_rti.dgn  
 DATE: 9/4/2024 10:05:20 AM