

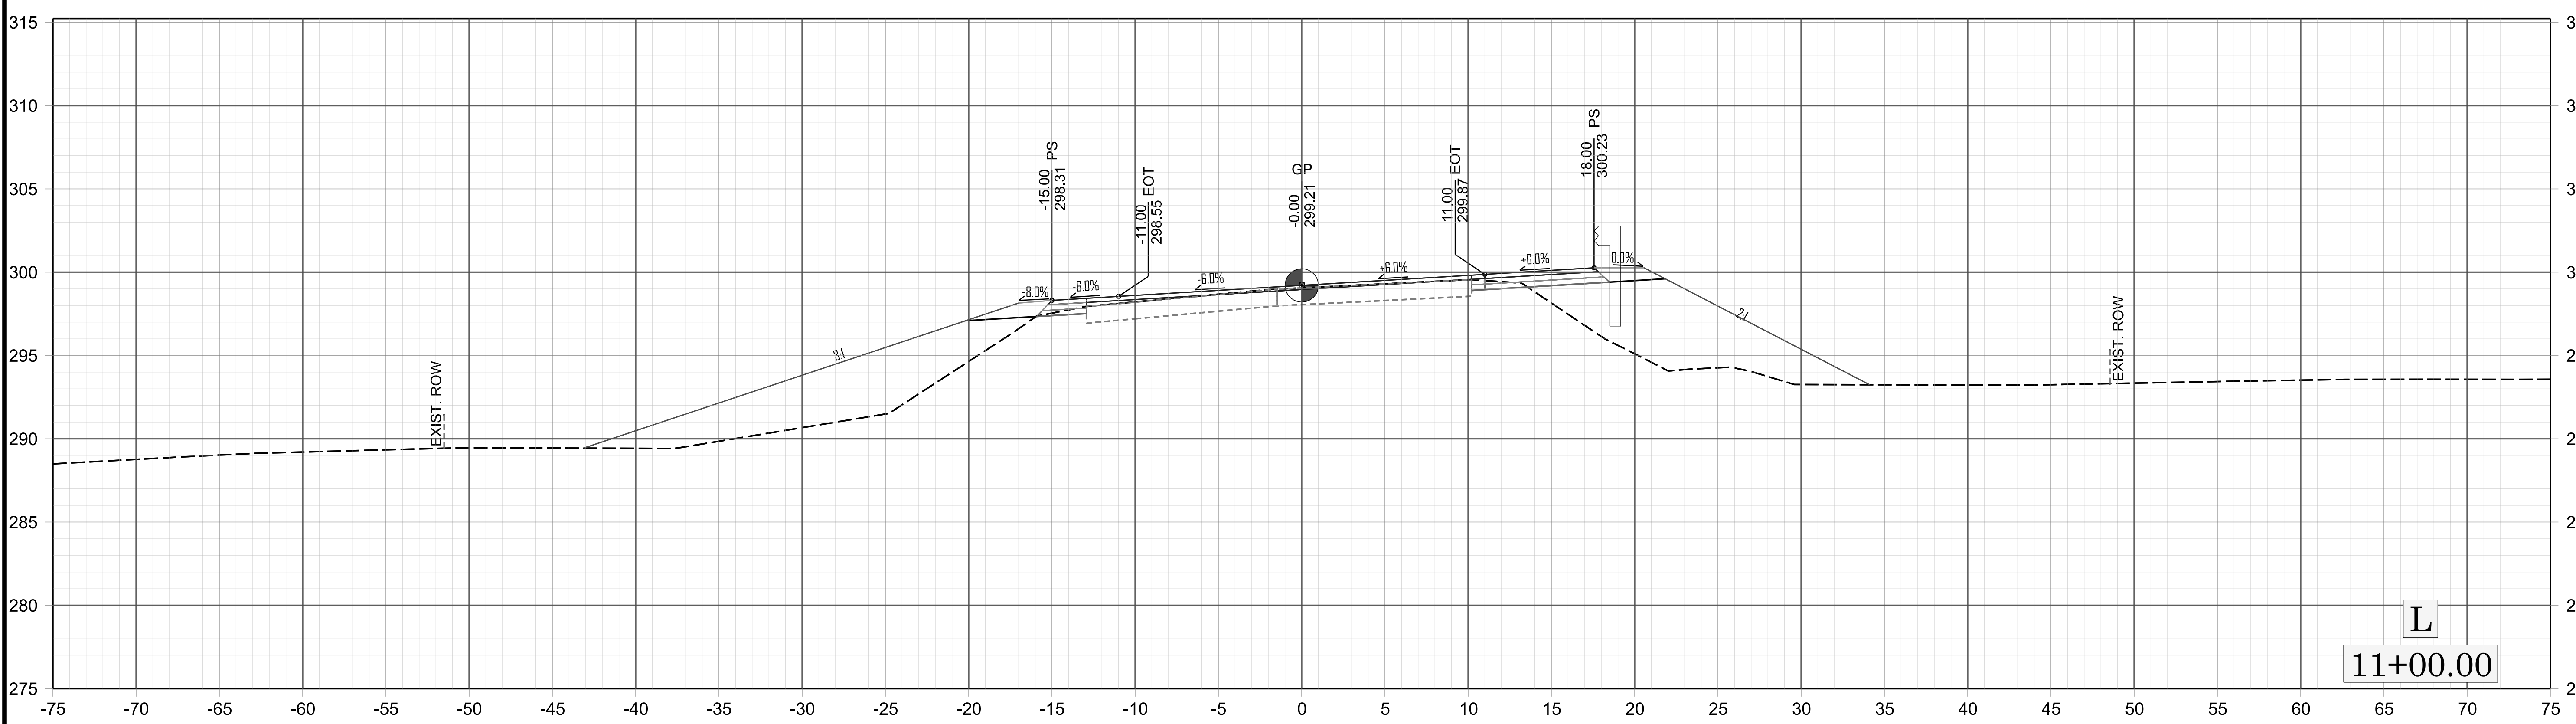
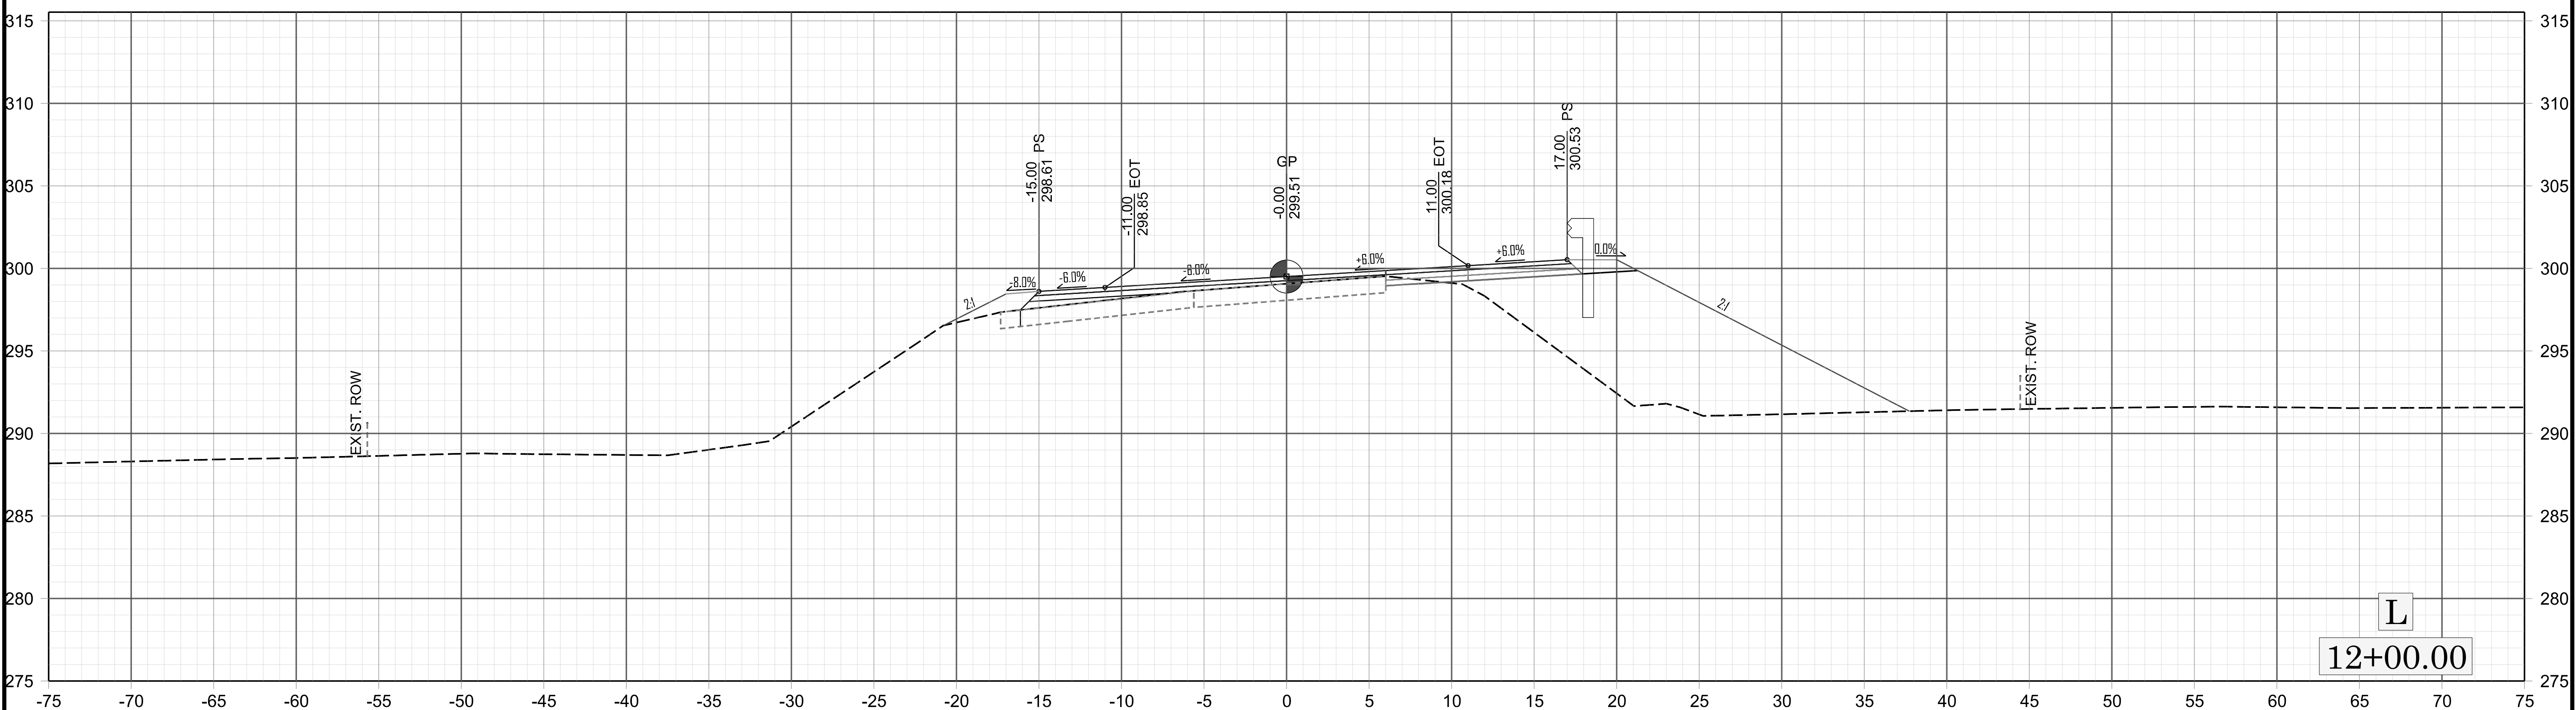
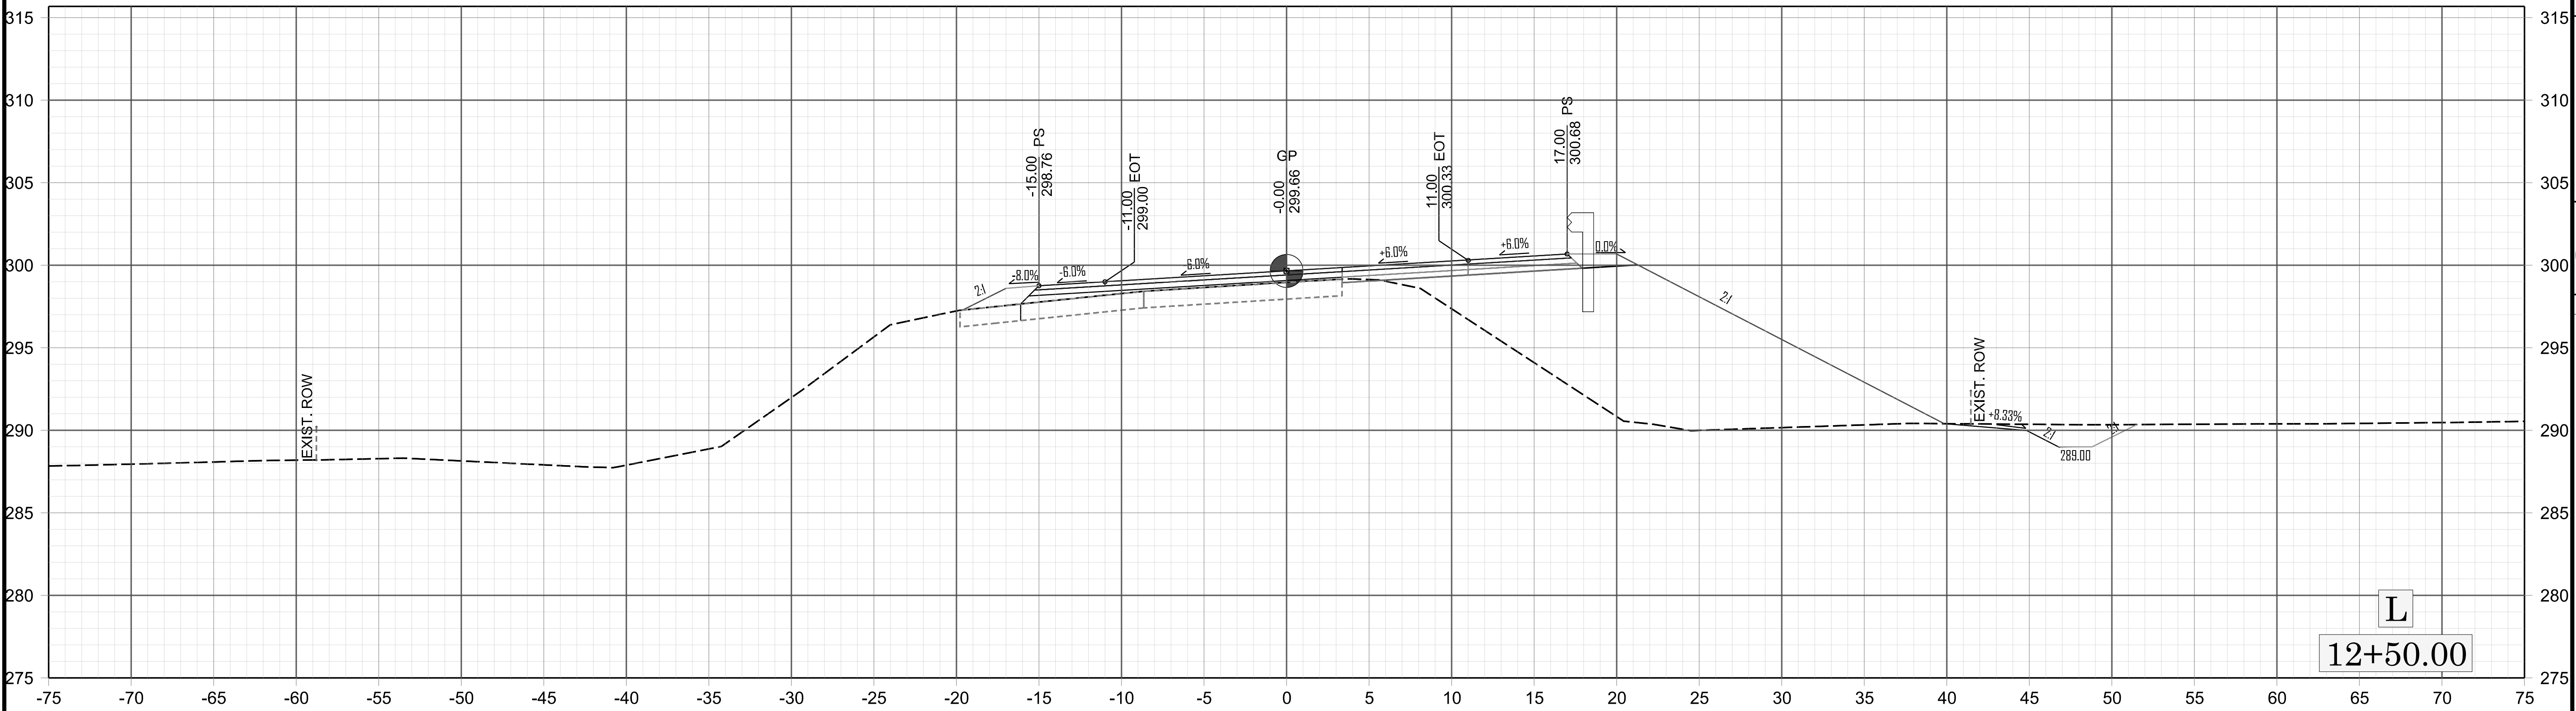


L  
11+50.00



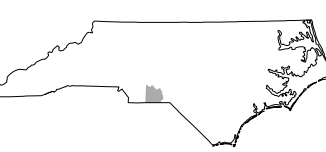


L  
11+00.00


REVISIONS

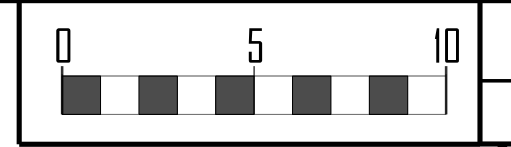

REVISIONS


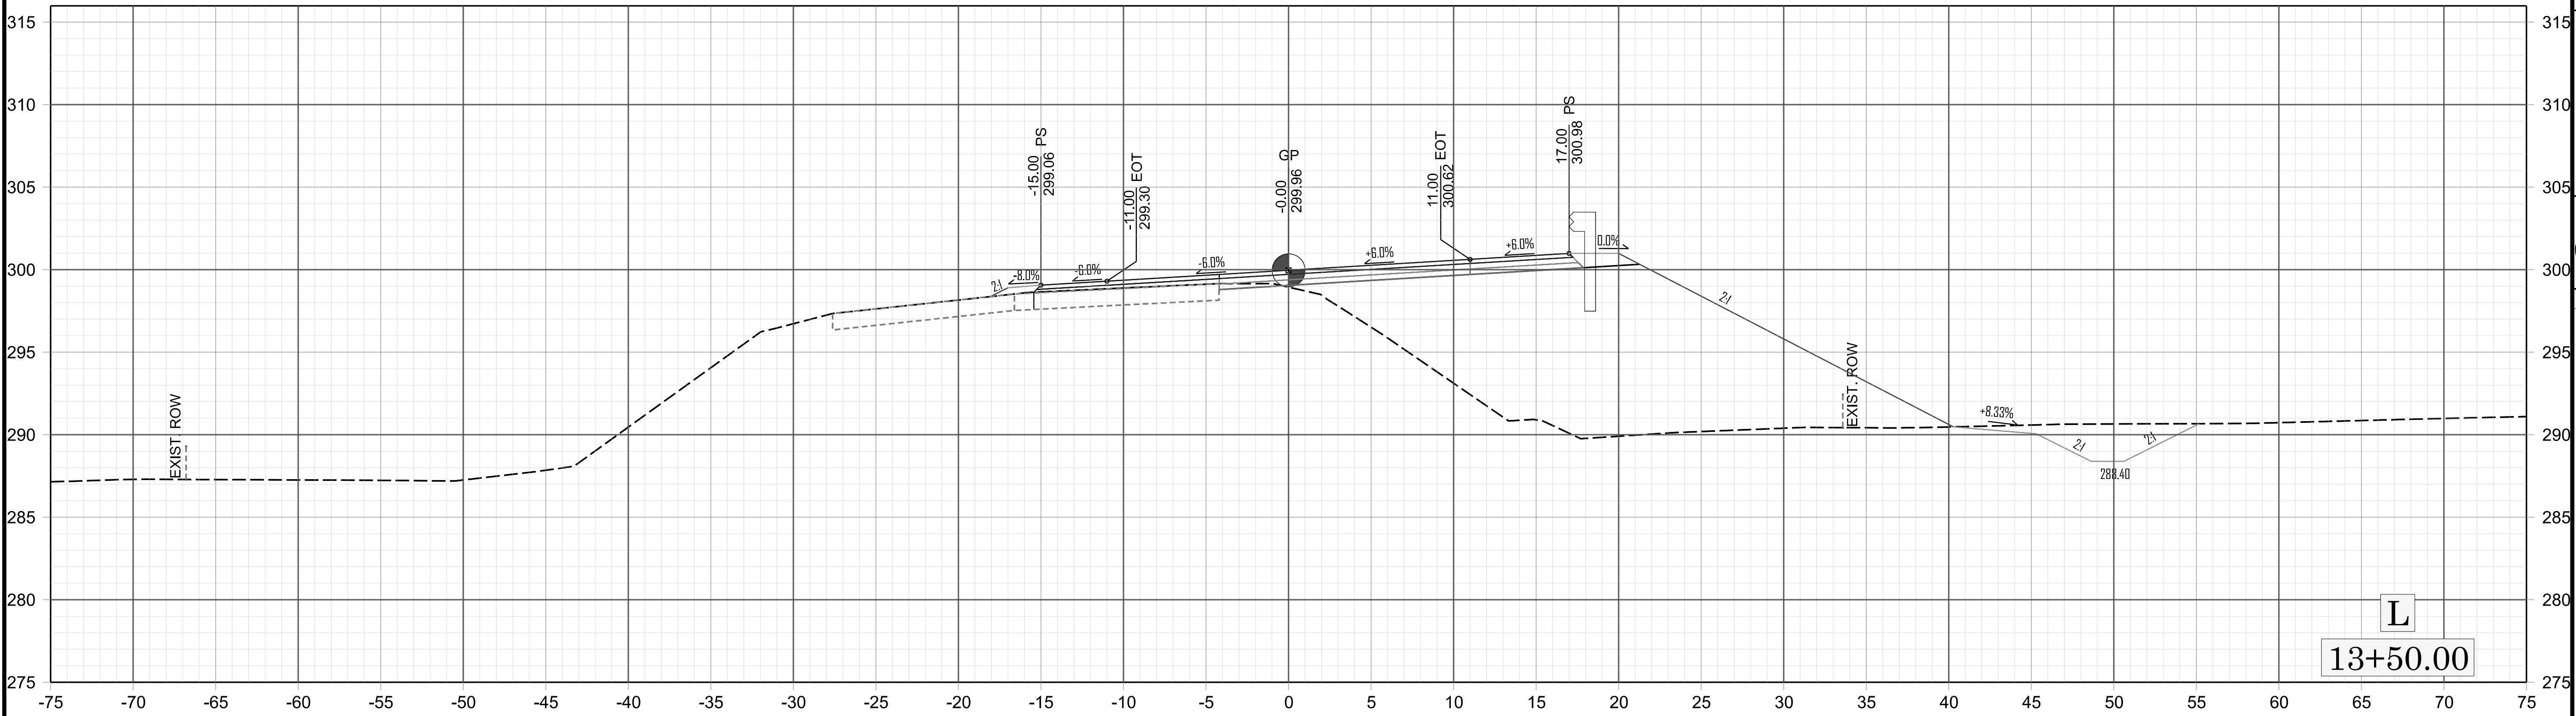
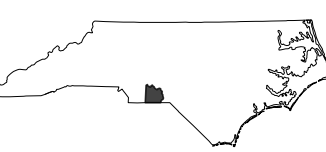
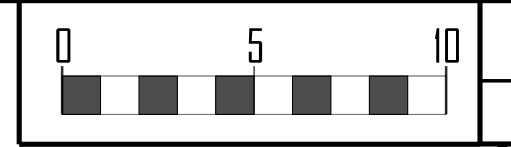


L  
13+50.00




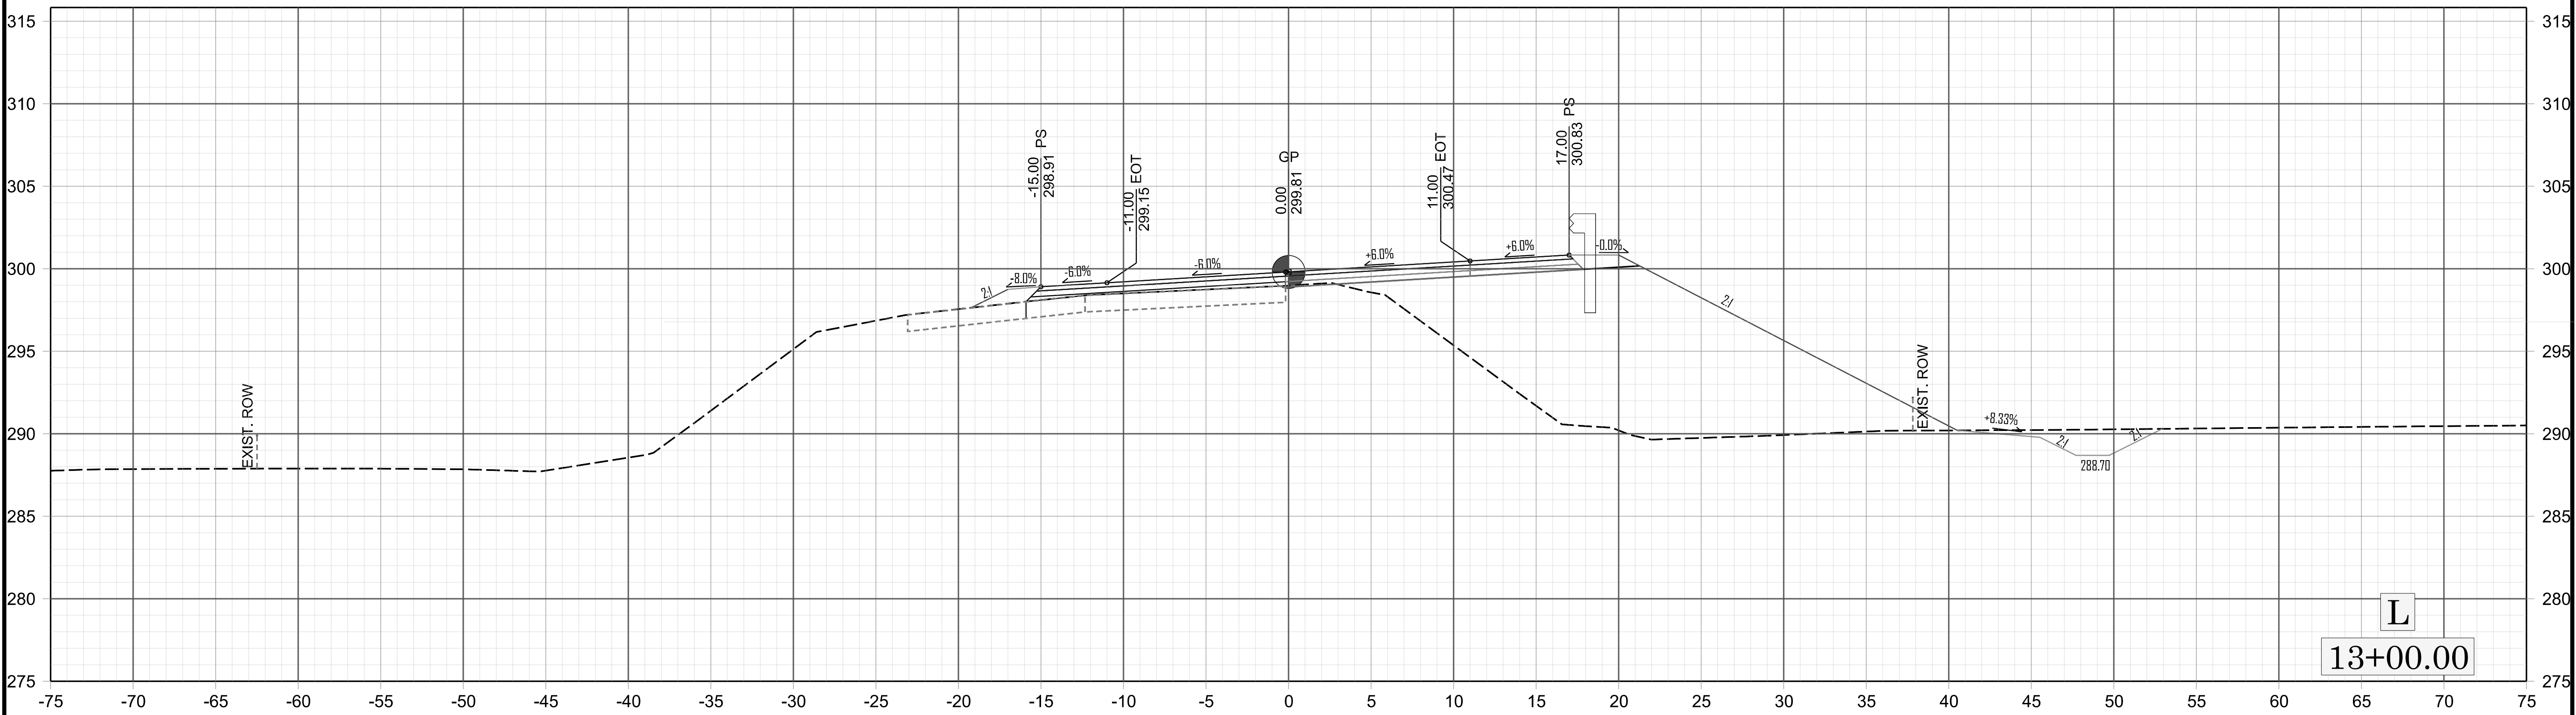


L  
13+00.00




REVISIONS

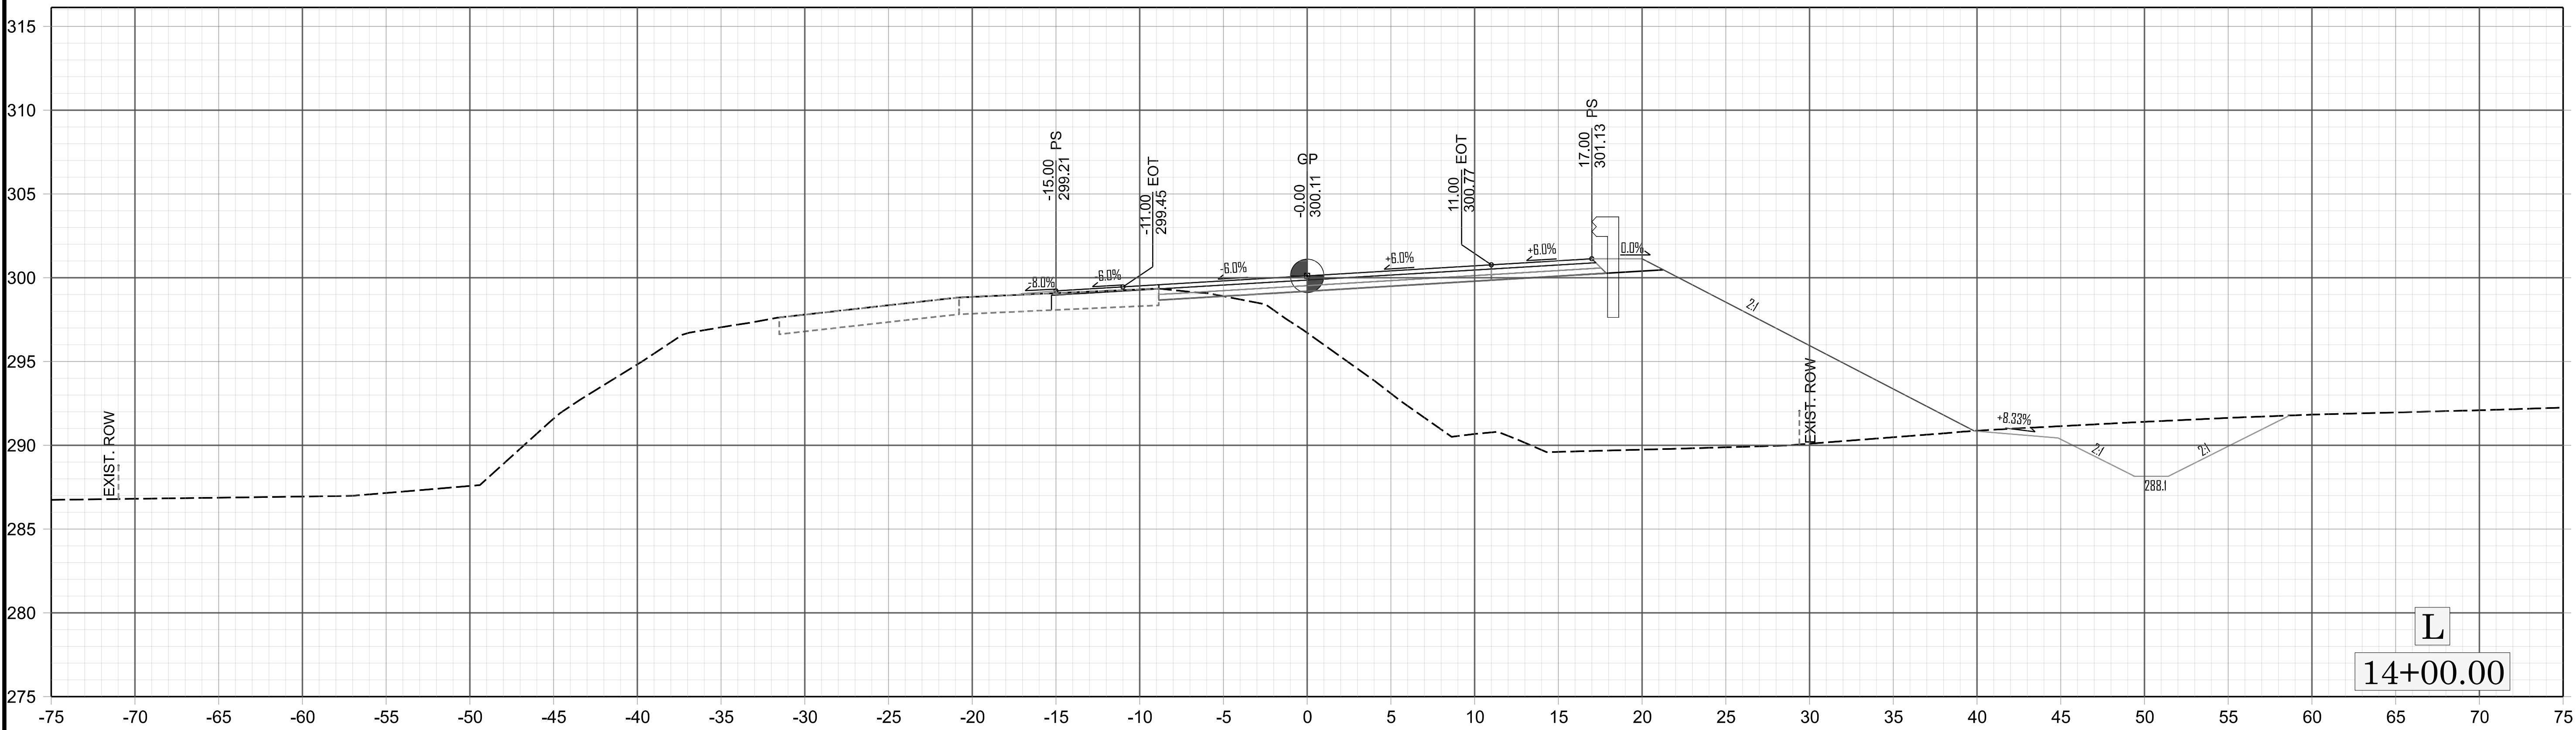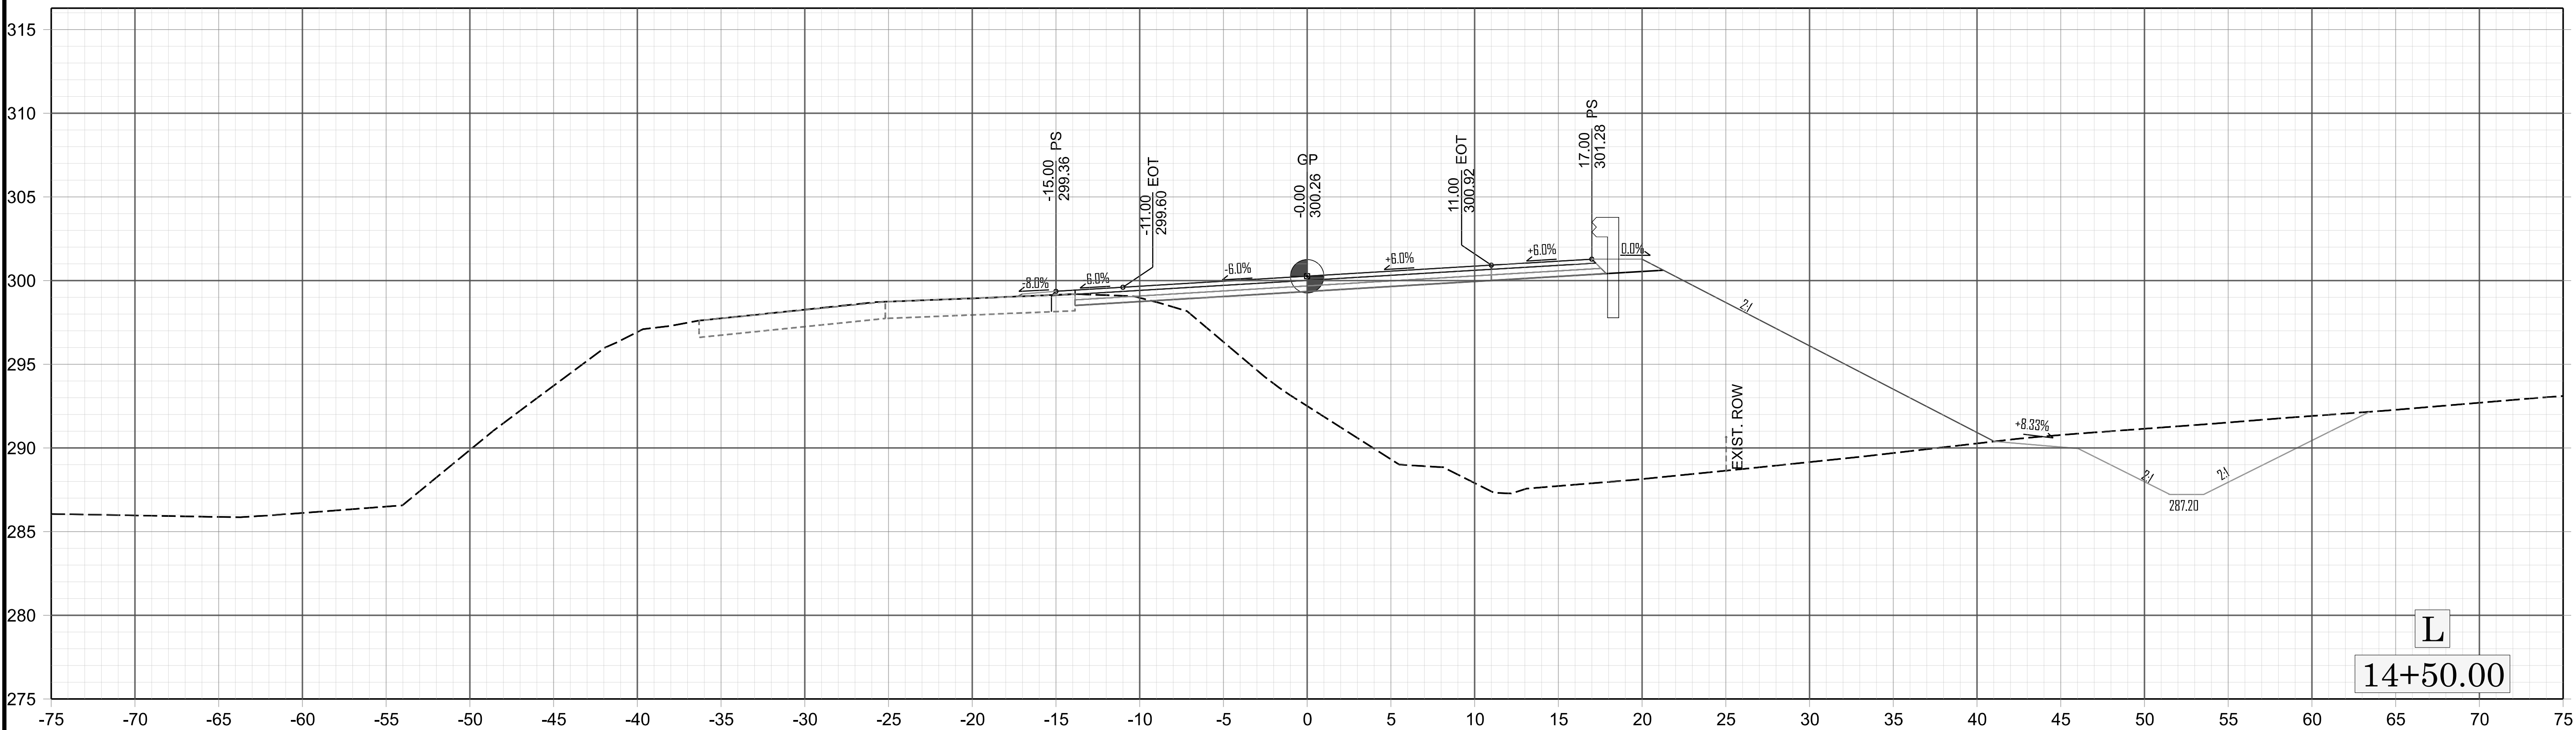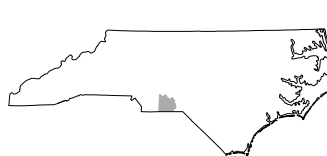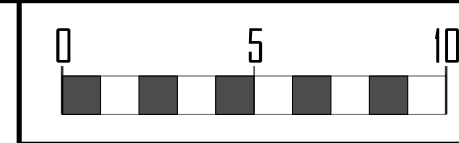

REVISIONS

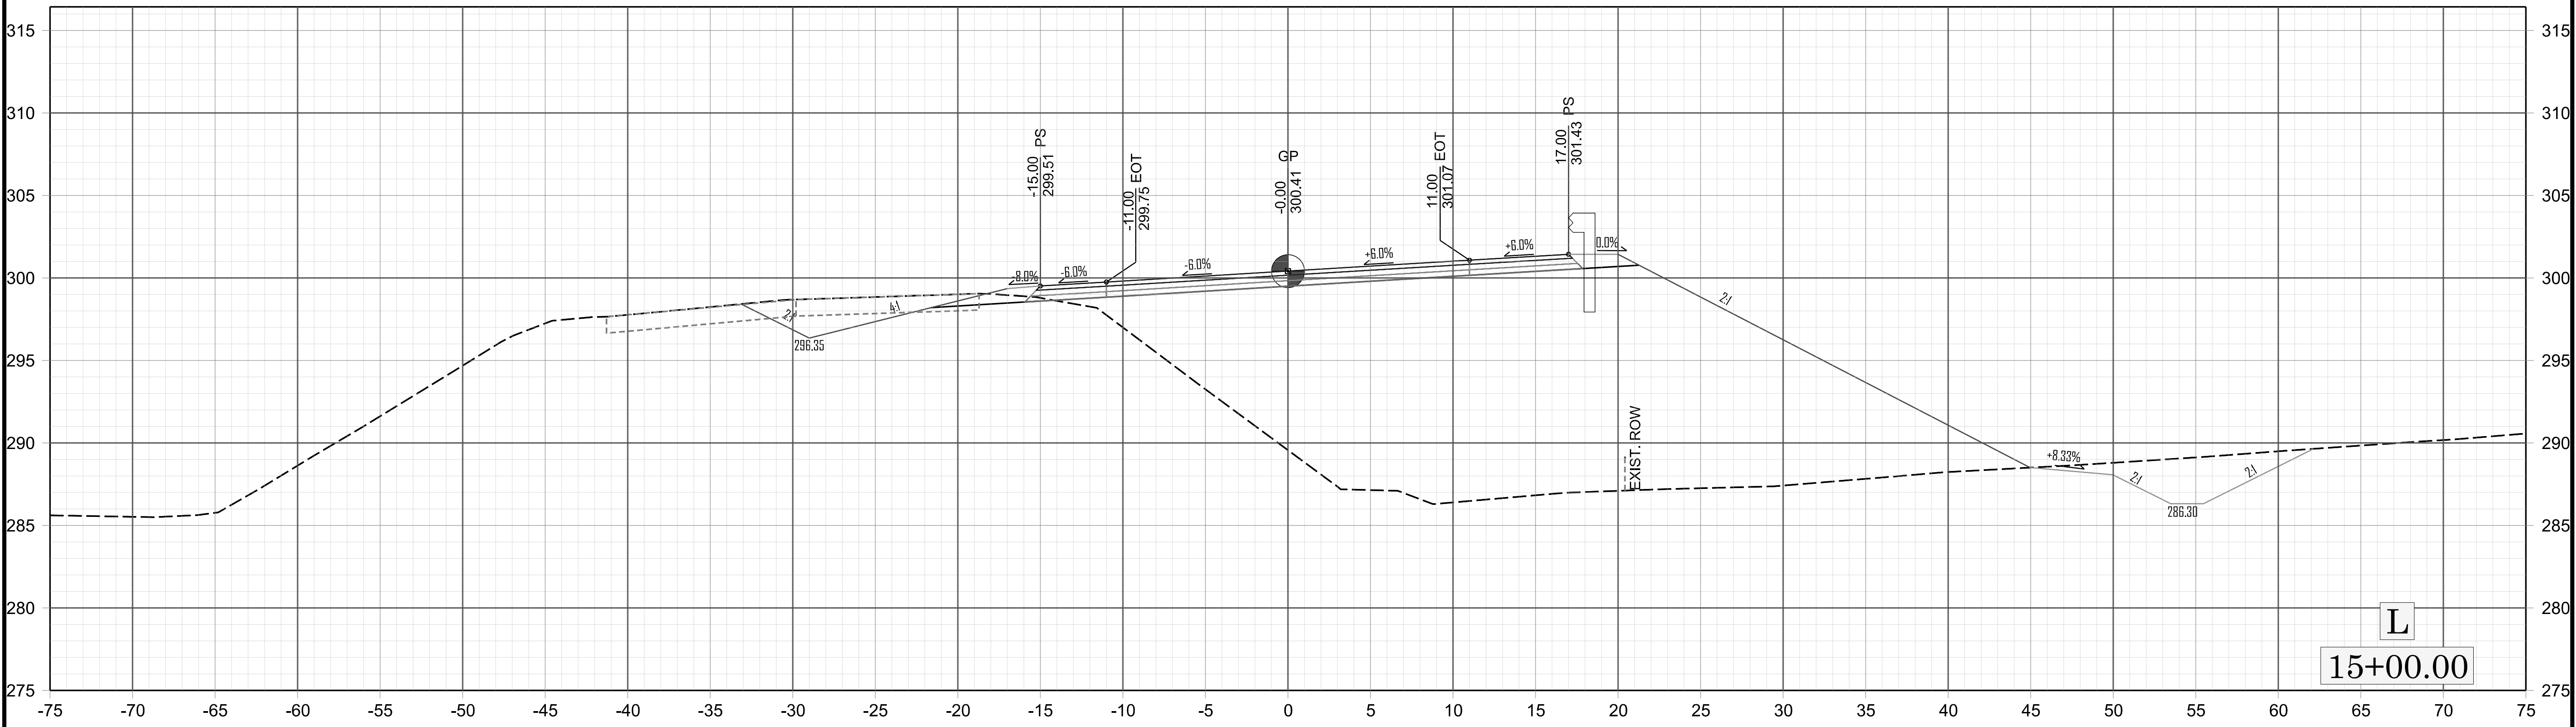
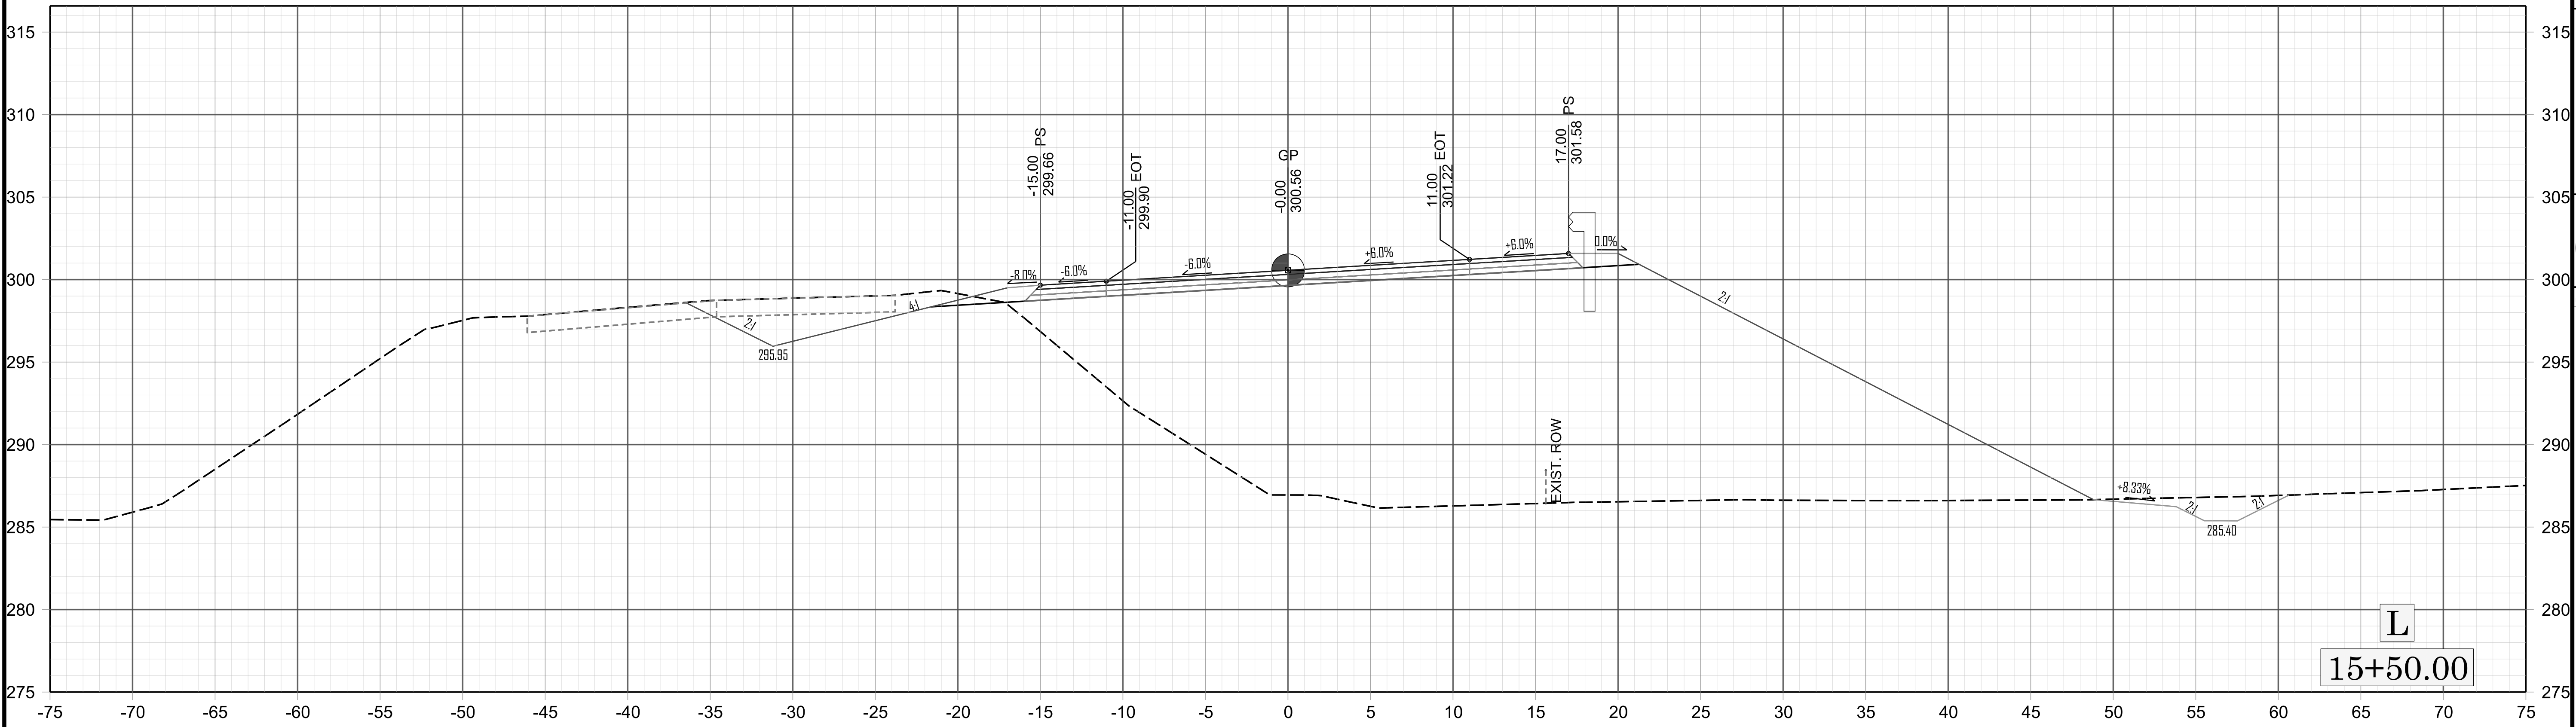
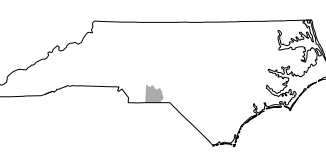
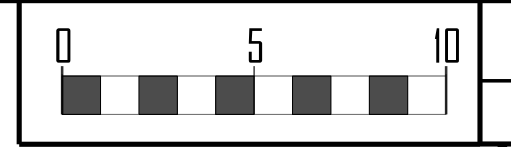


REVISIONS


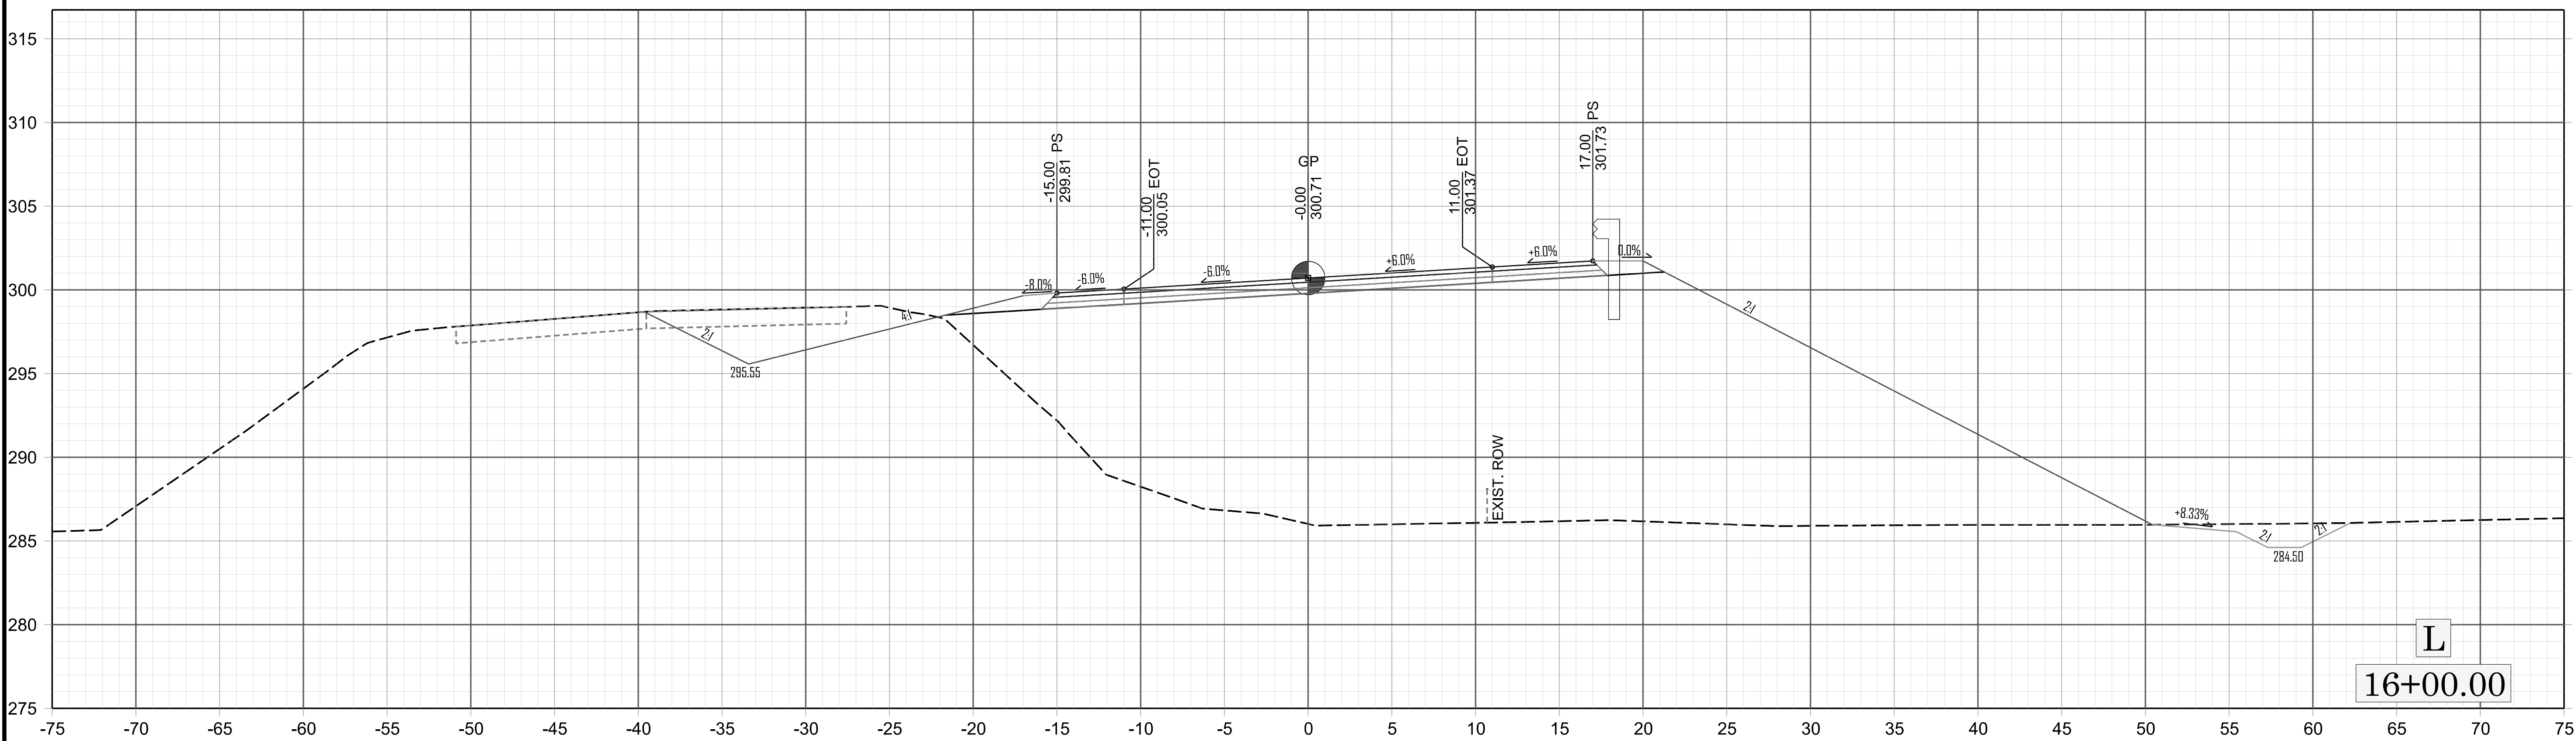
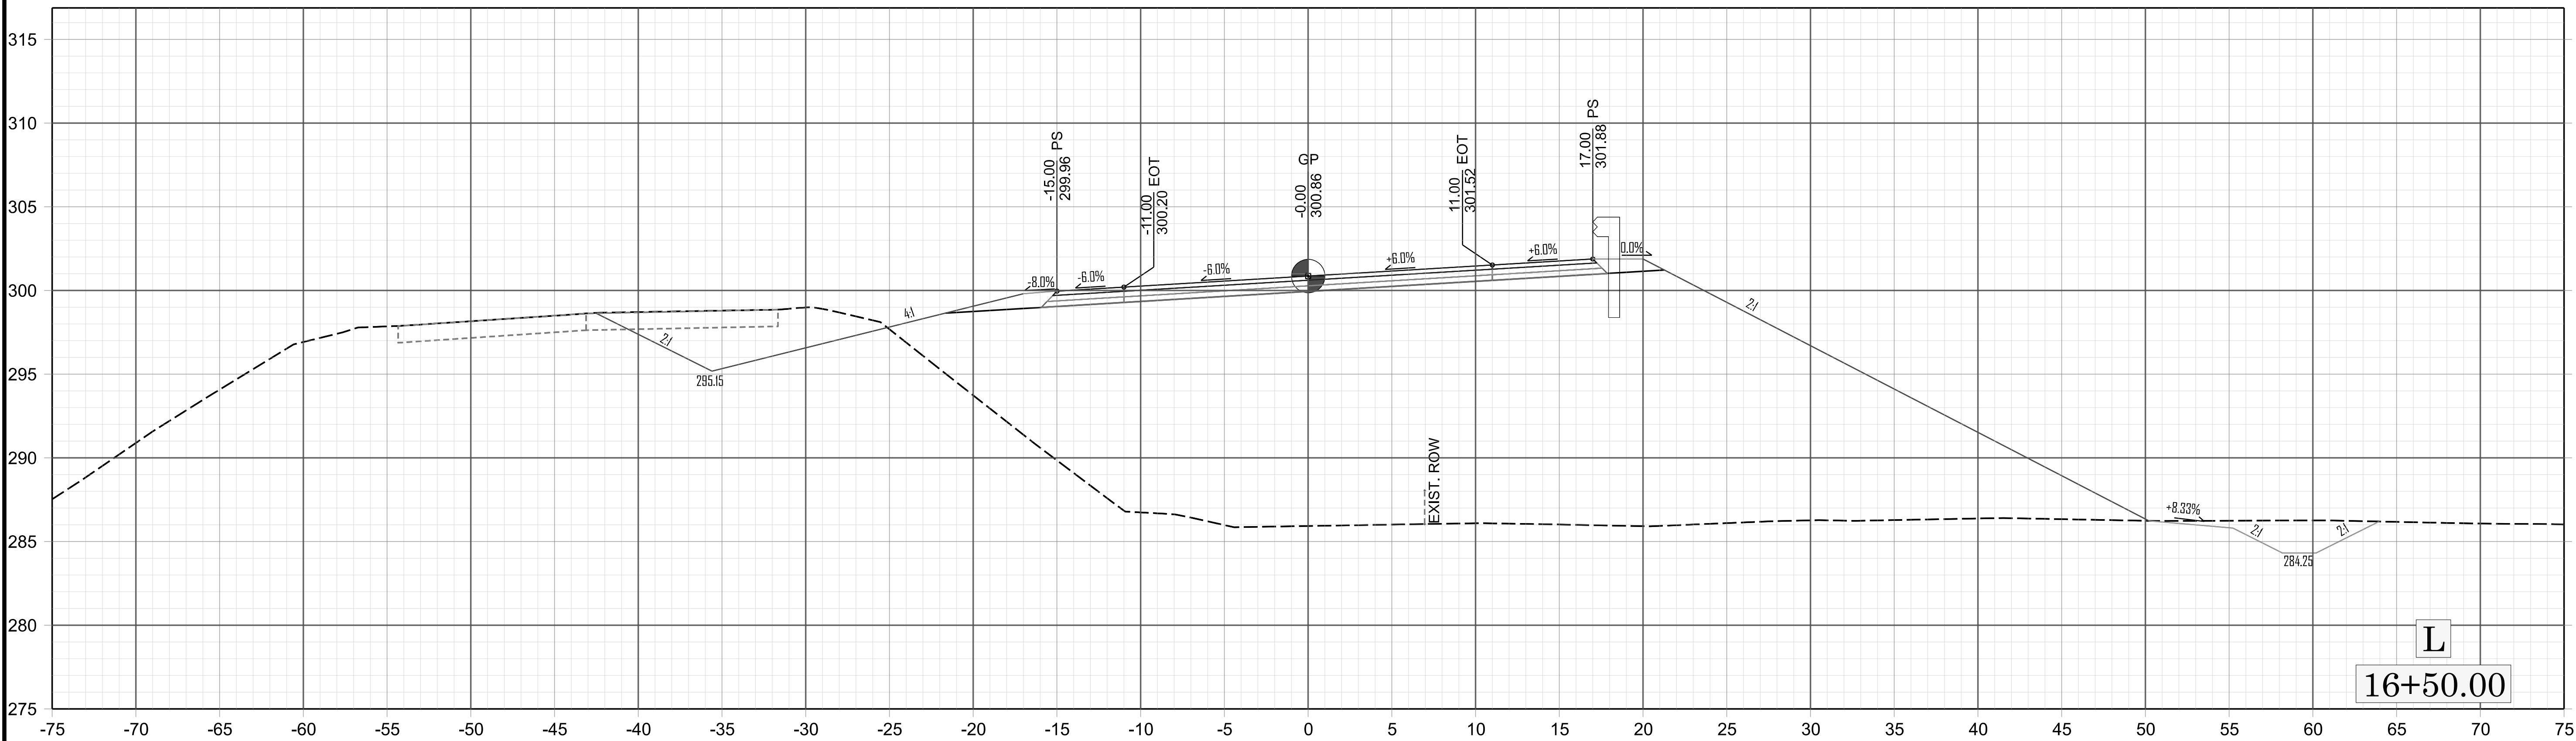
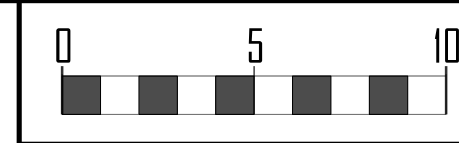


REVISIONS




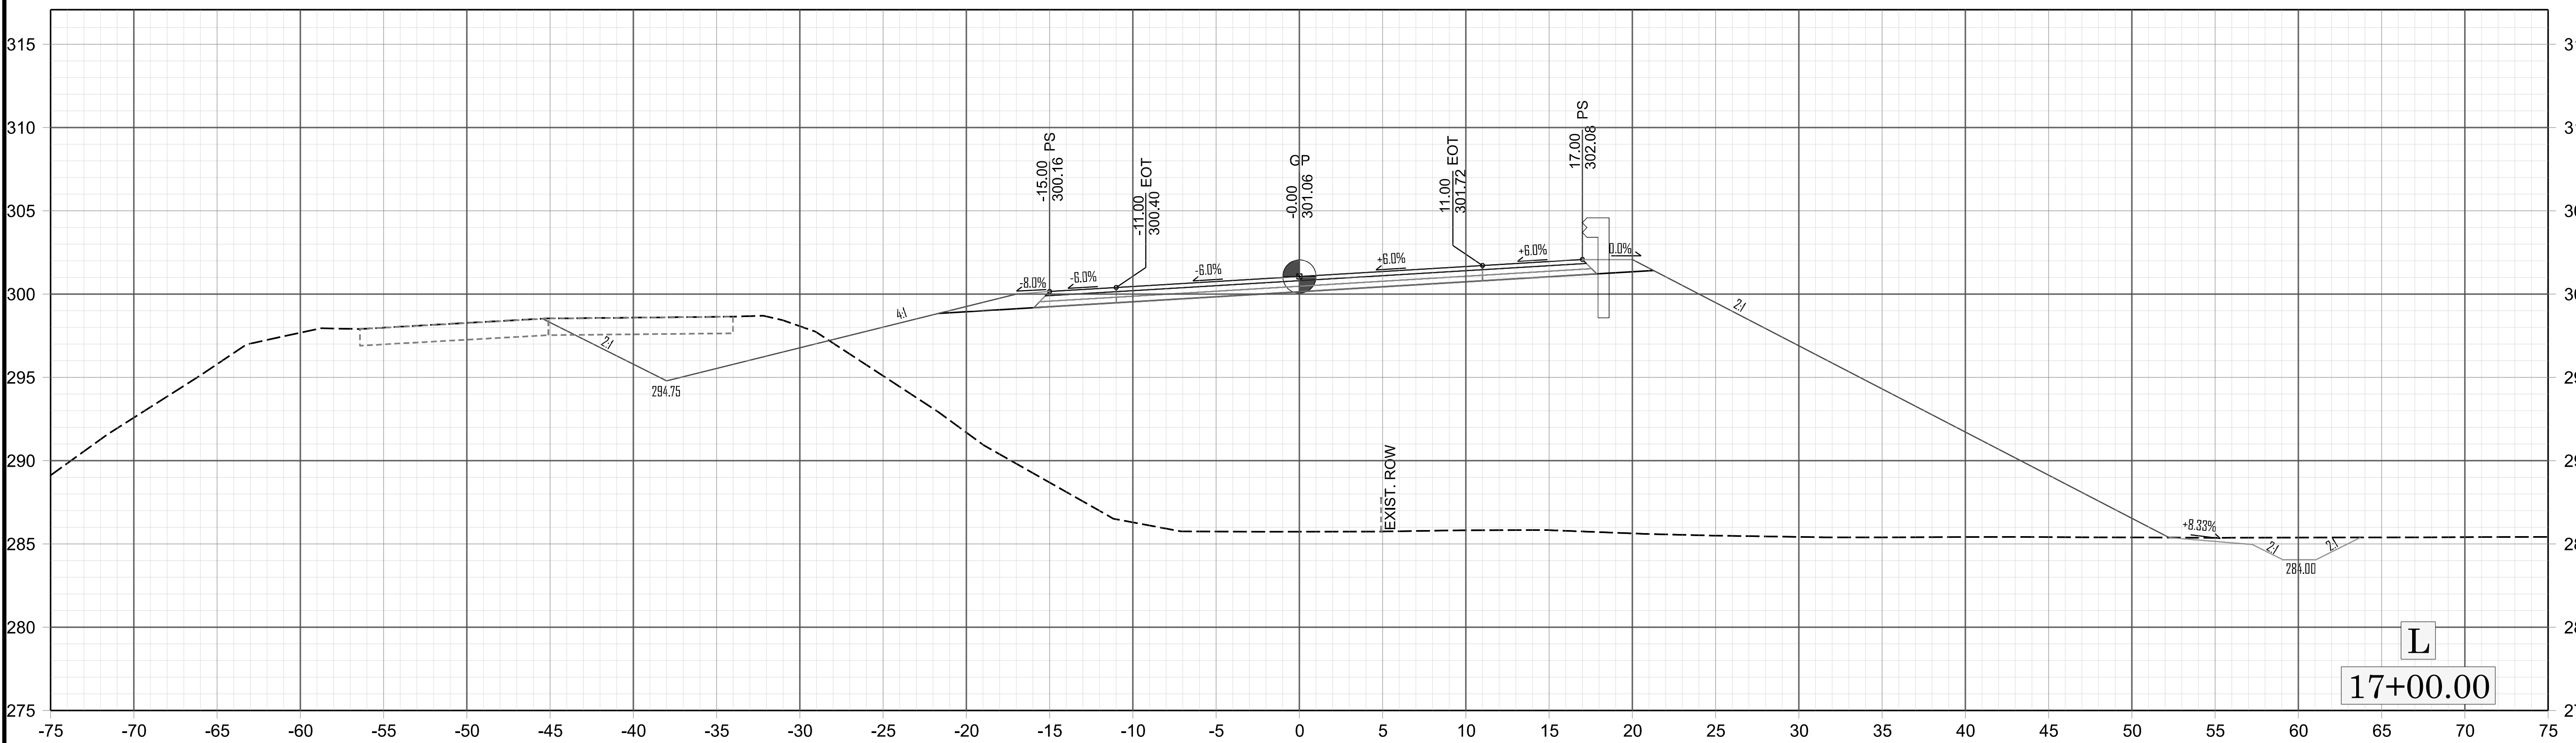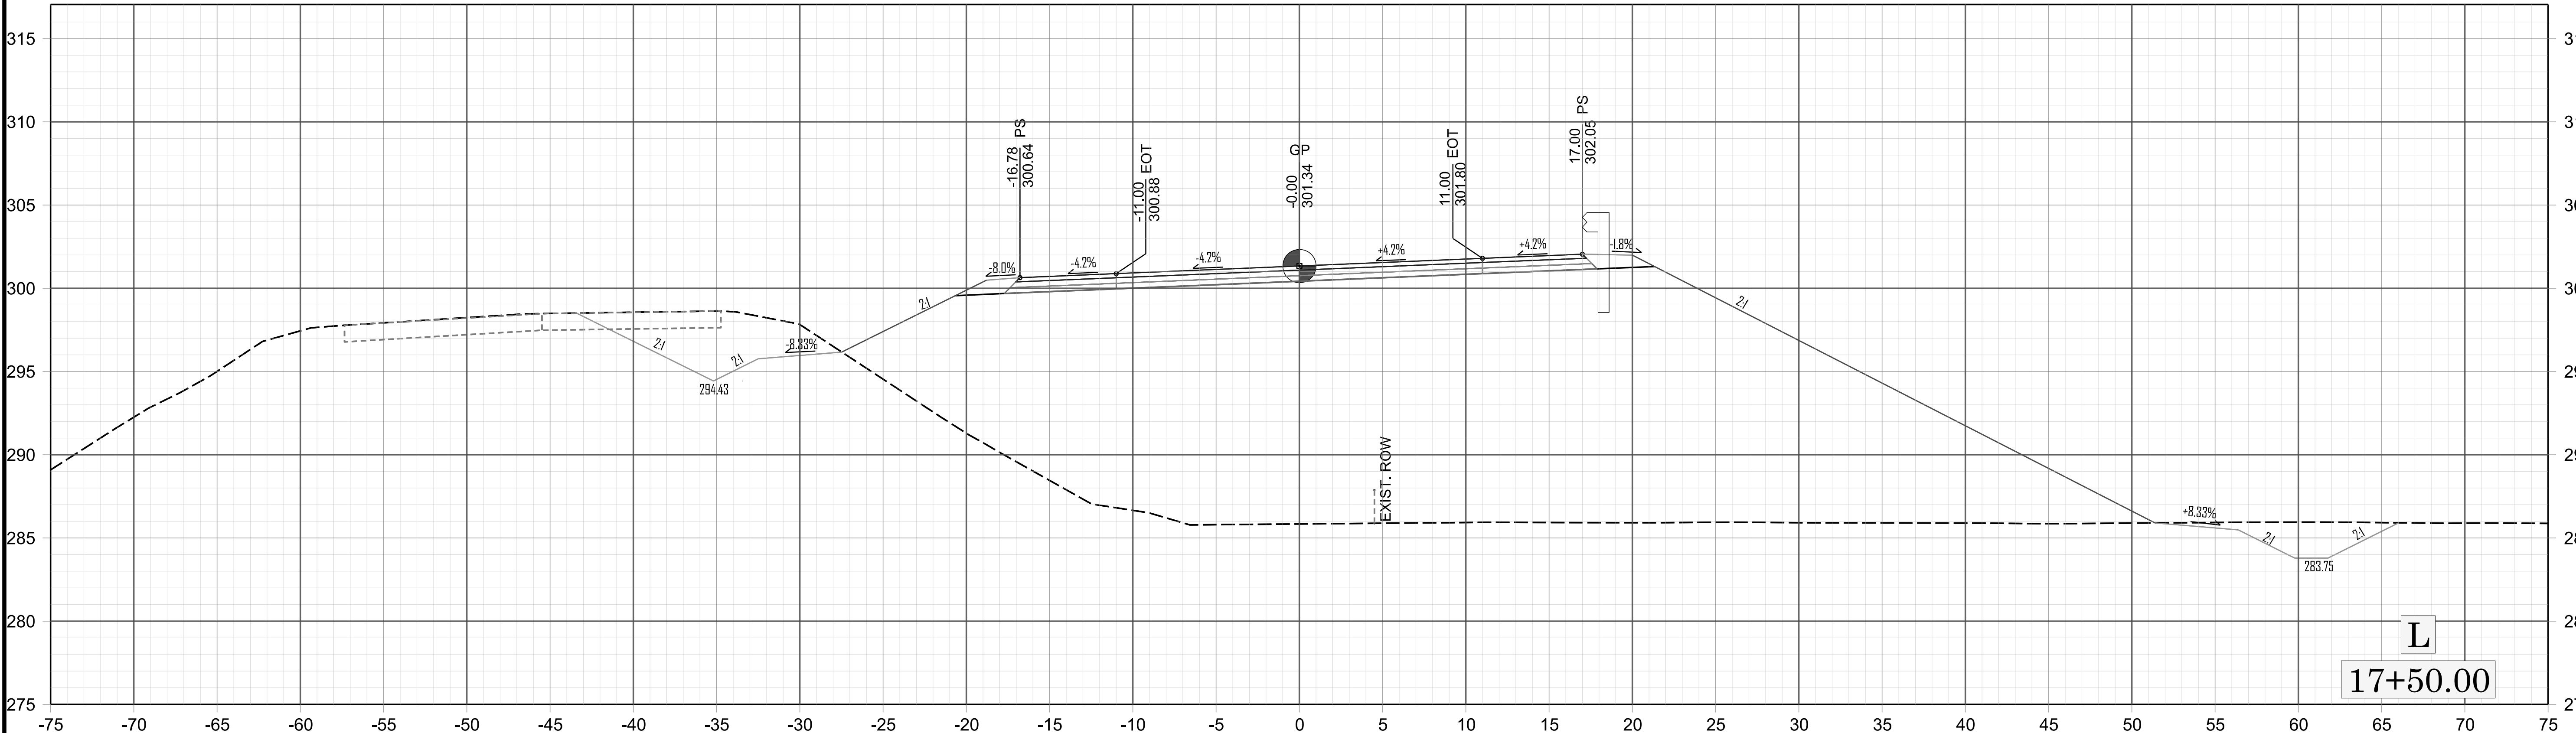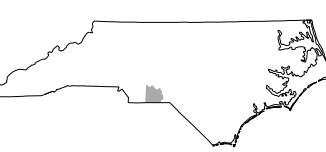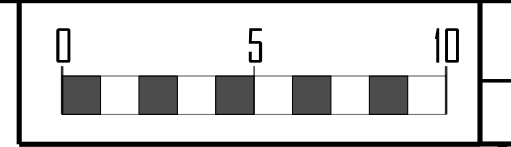



REVISIONS

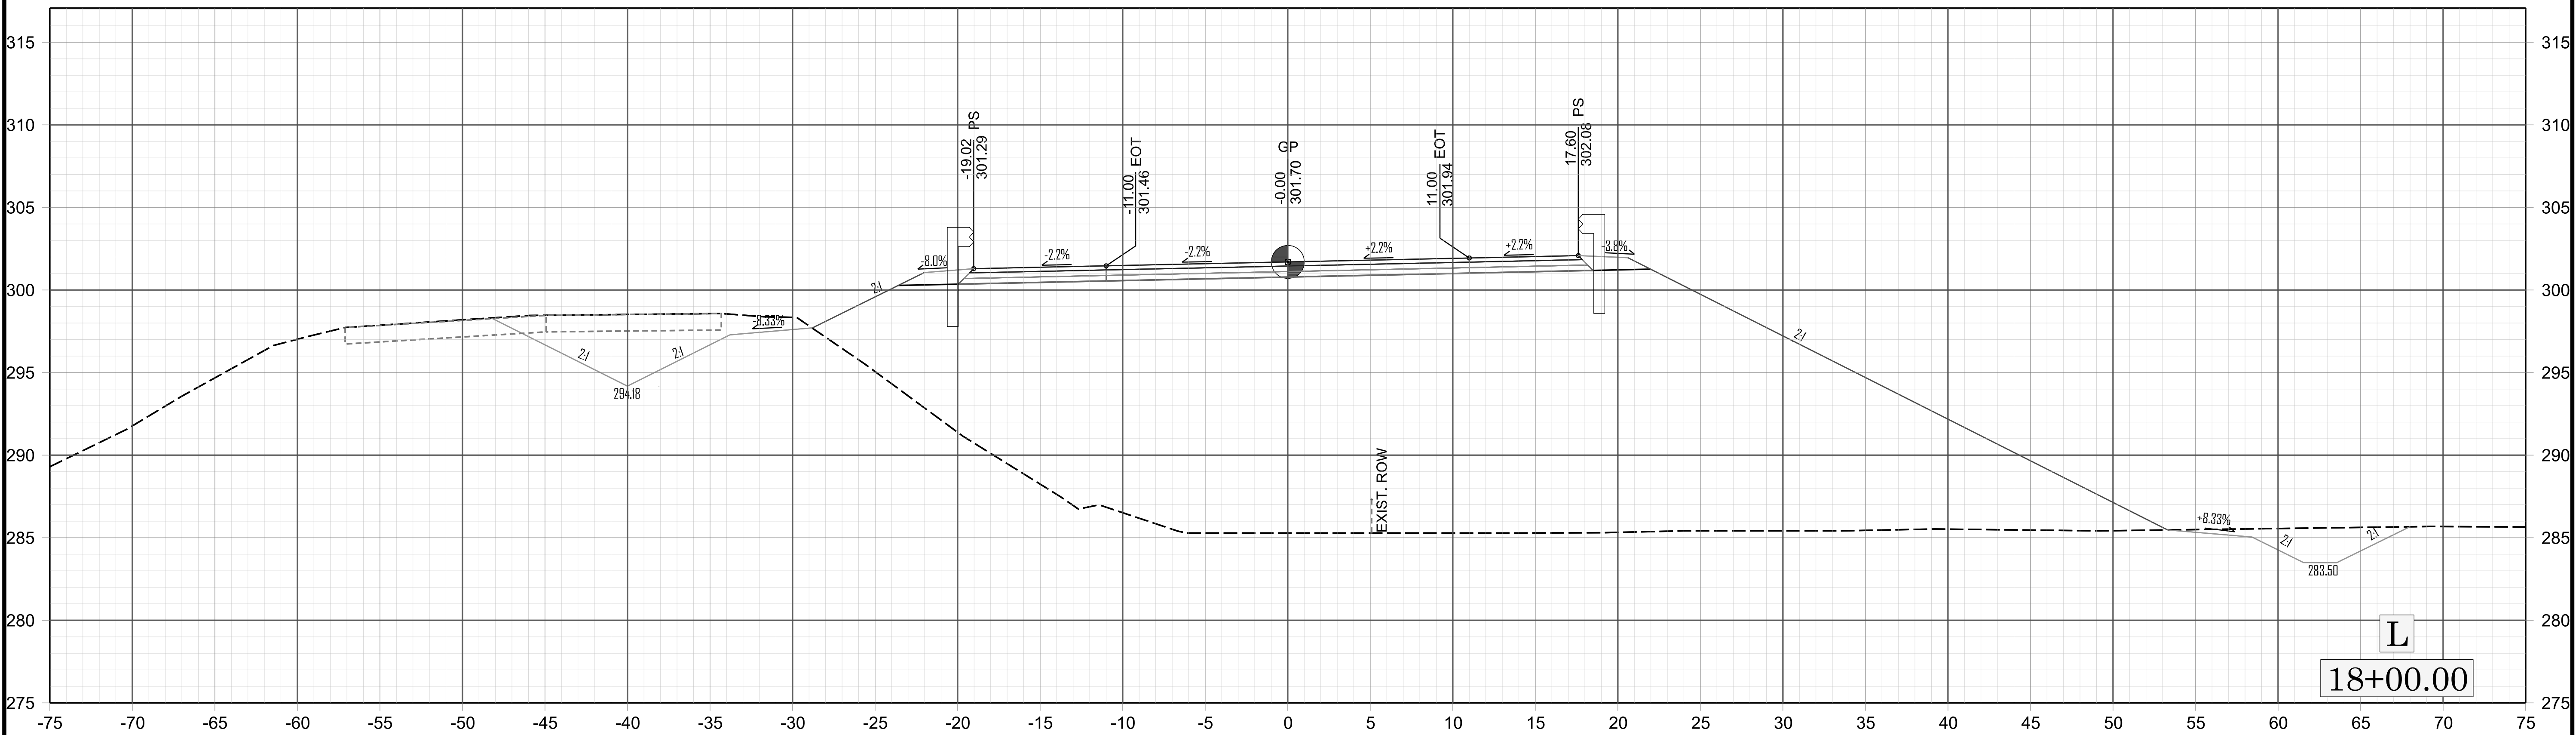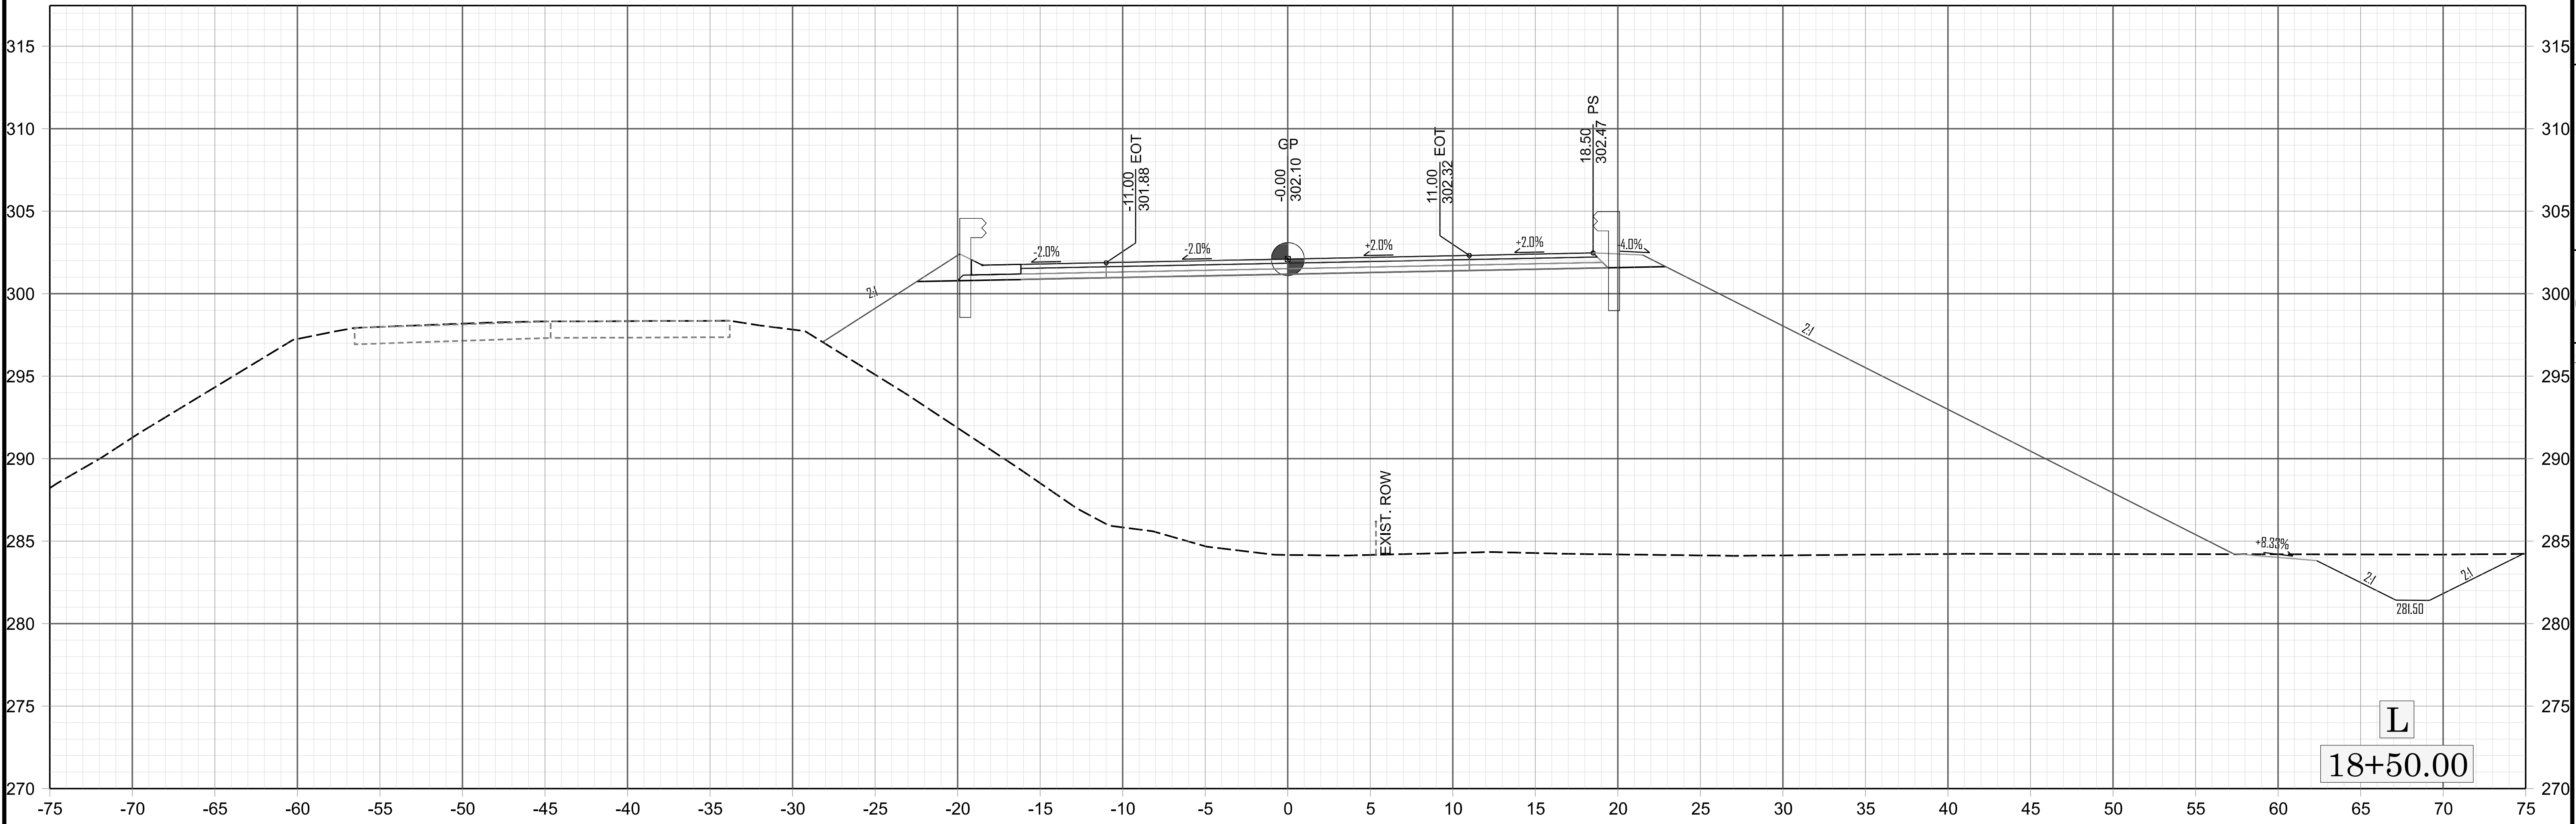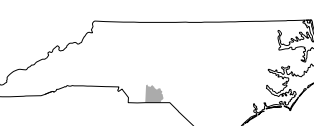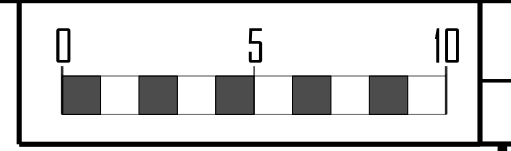




REVISIONS

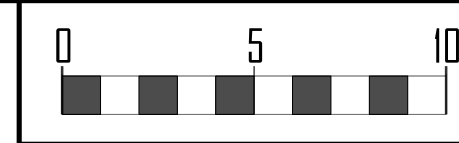



REVISIONS

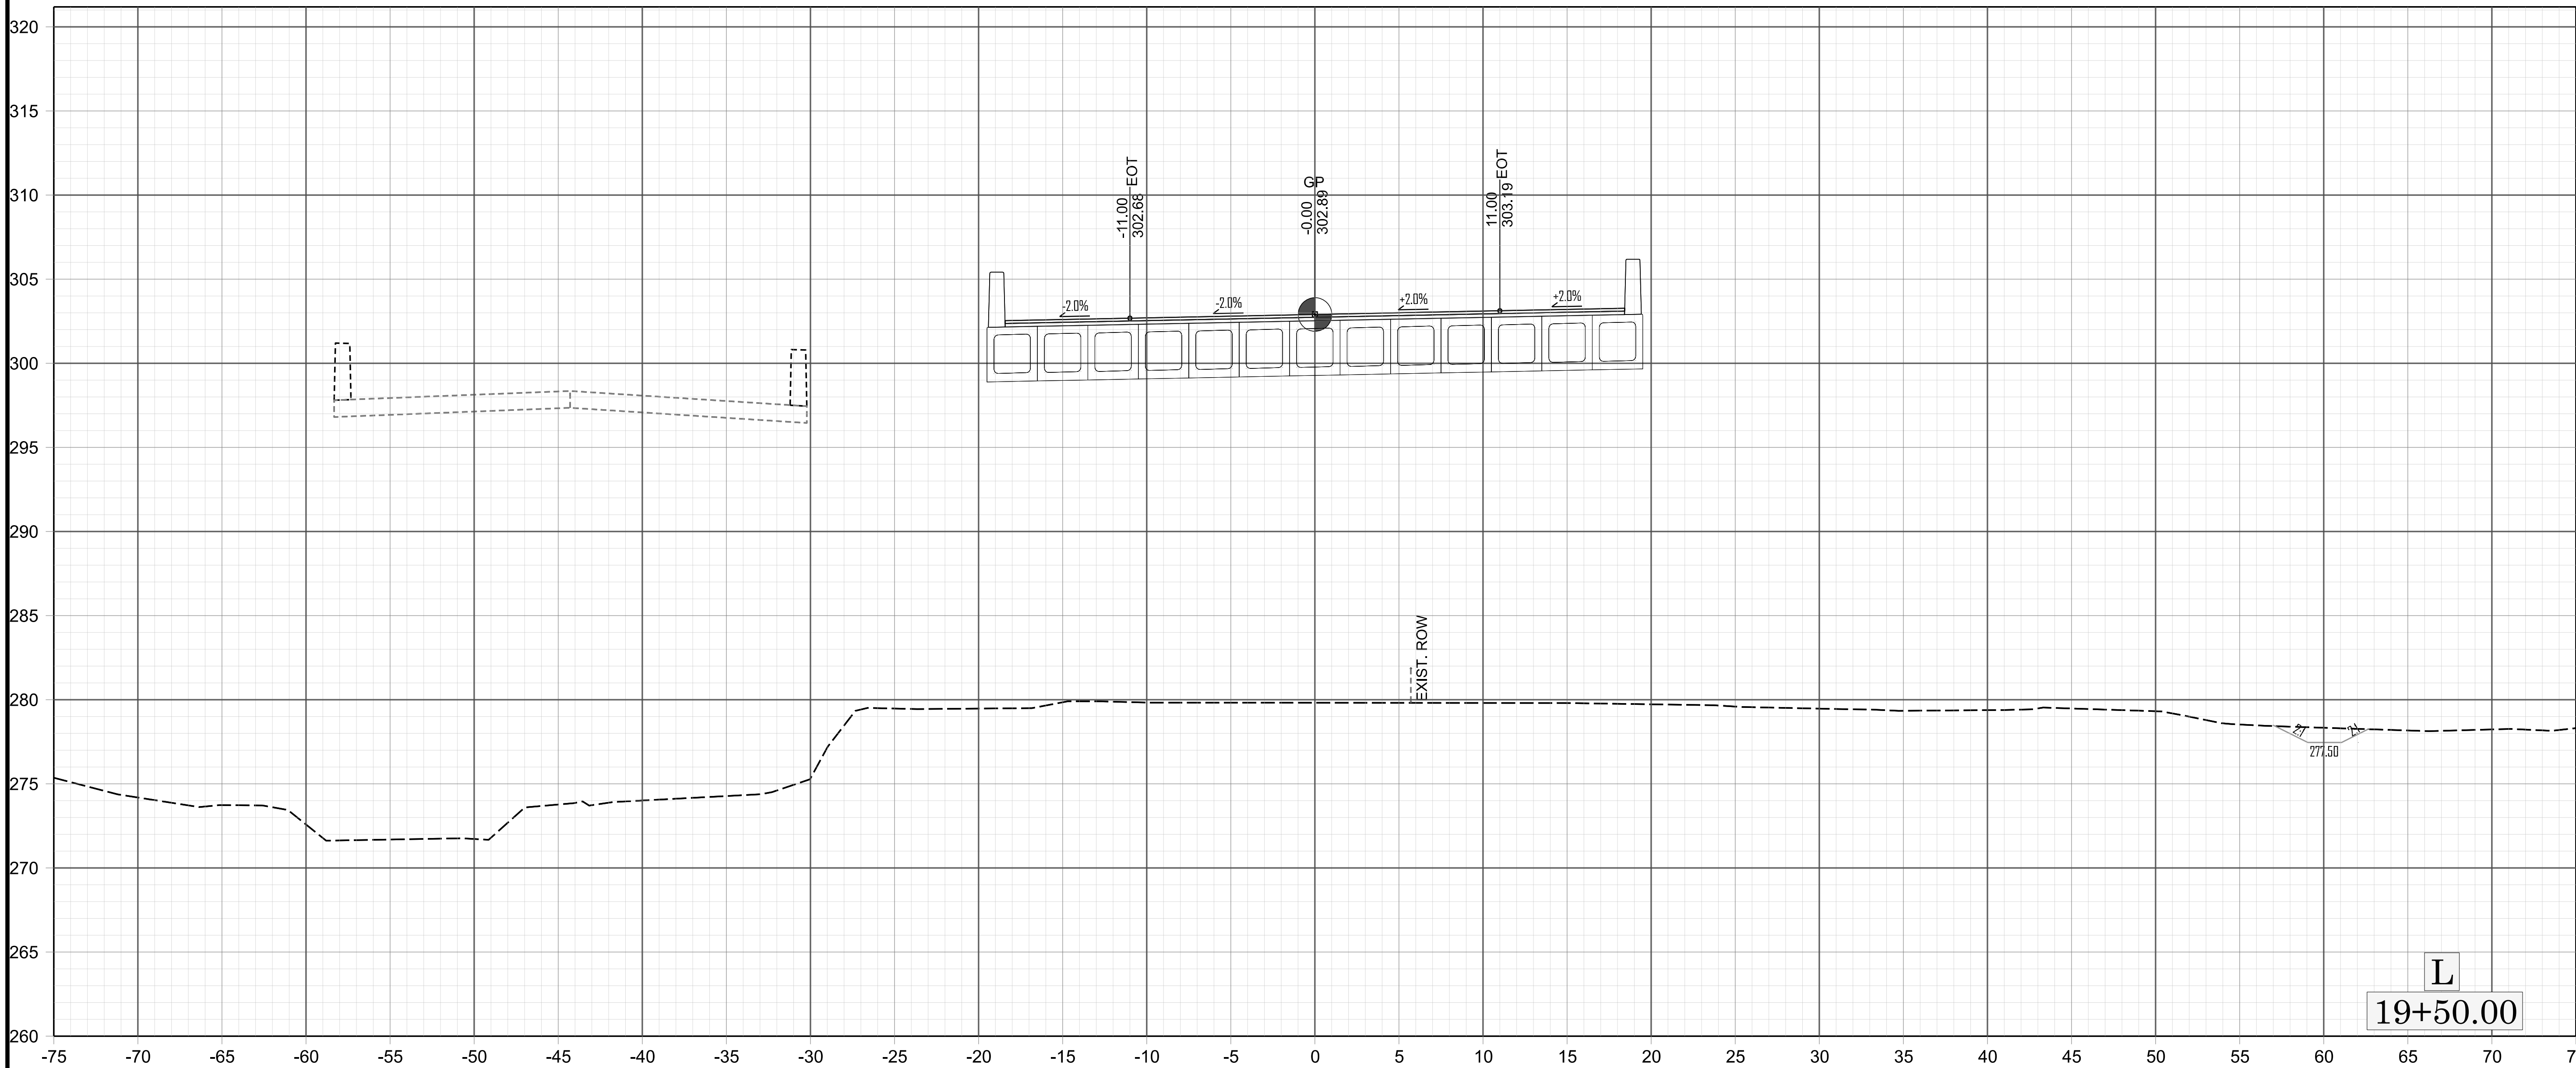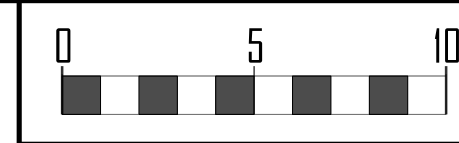




REVISIONS

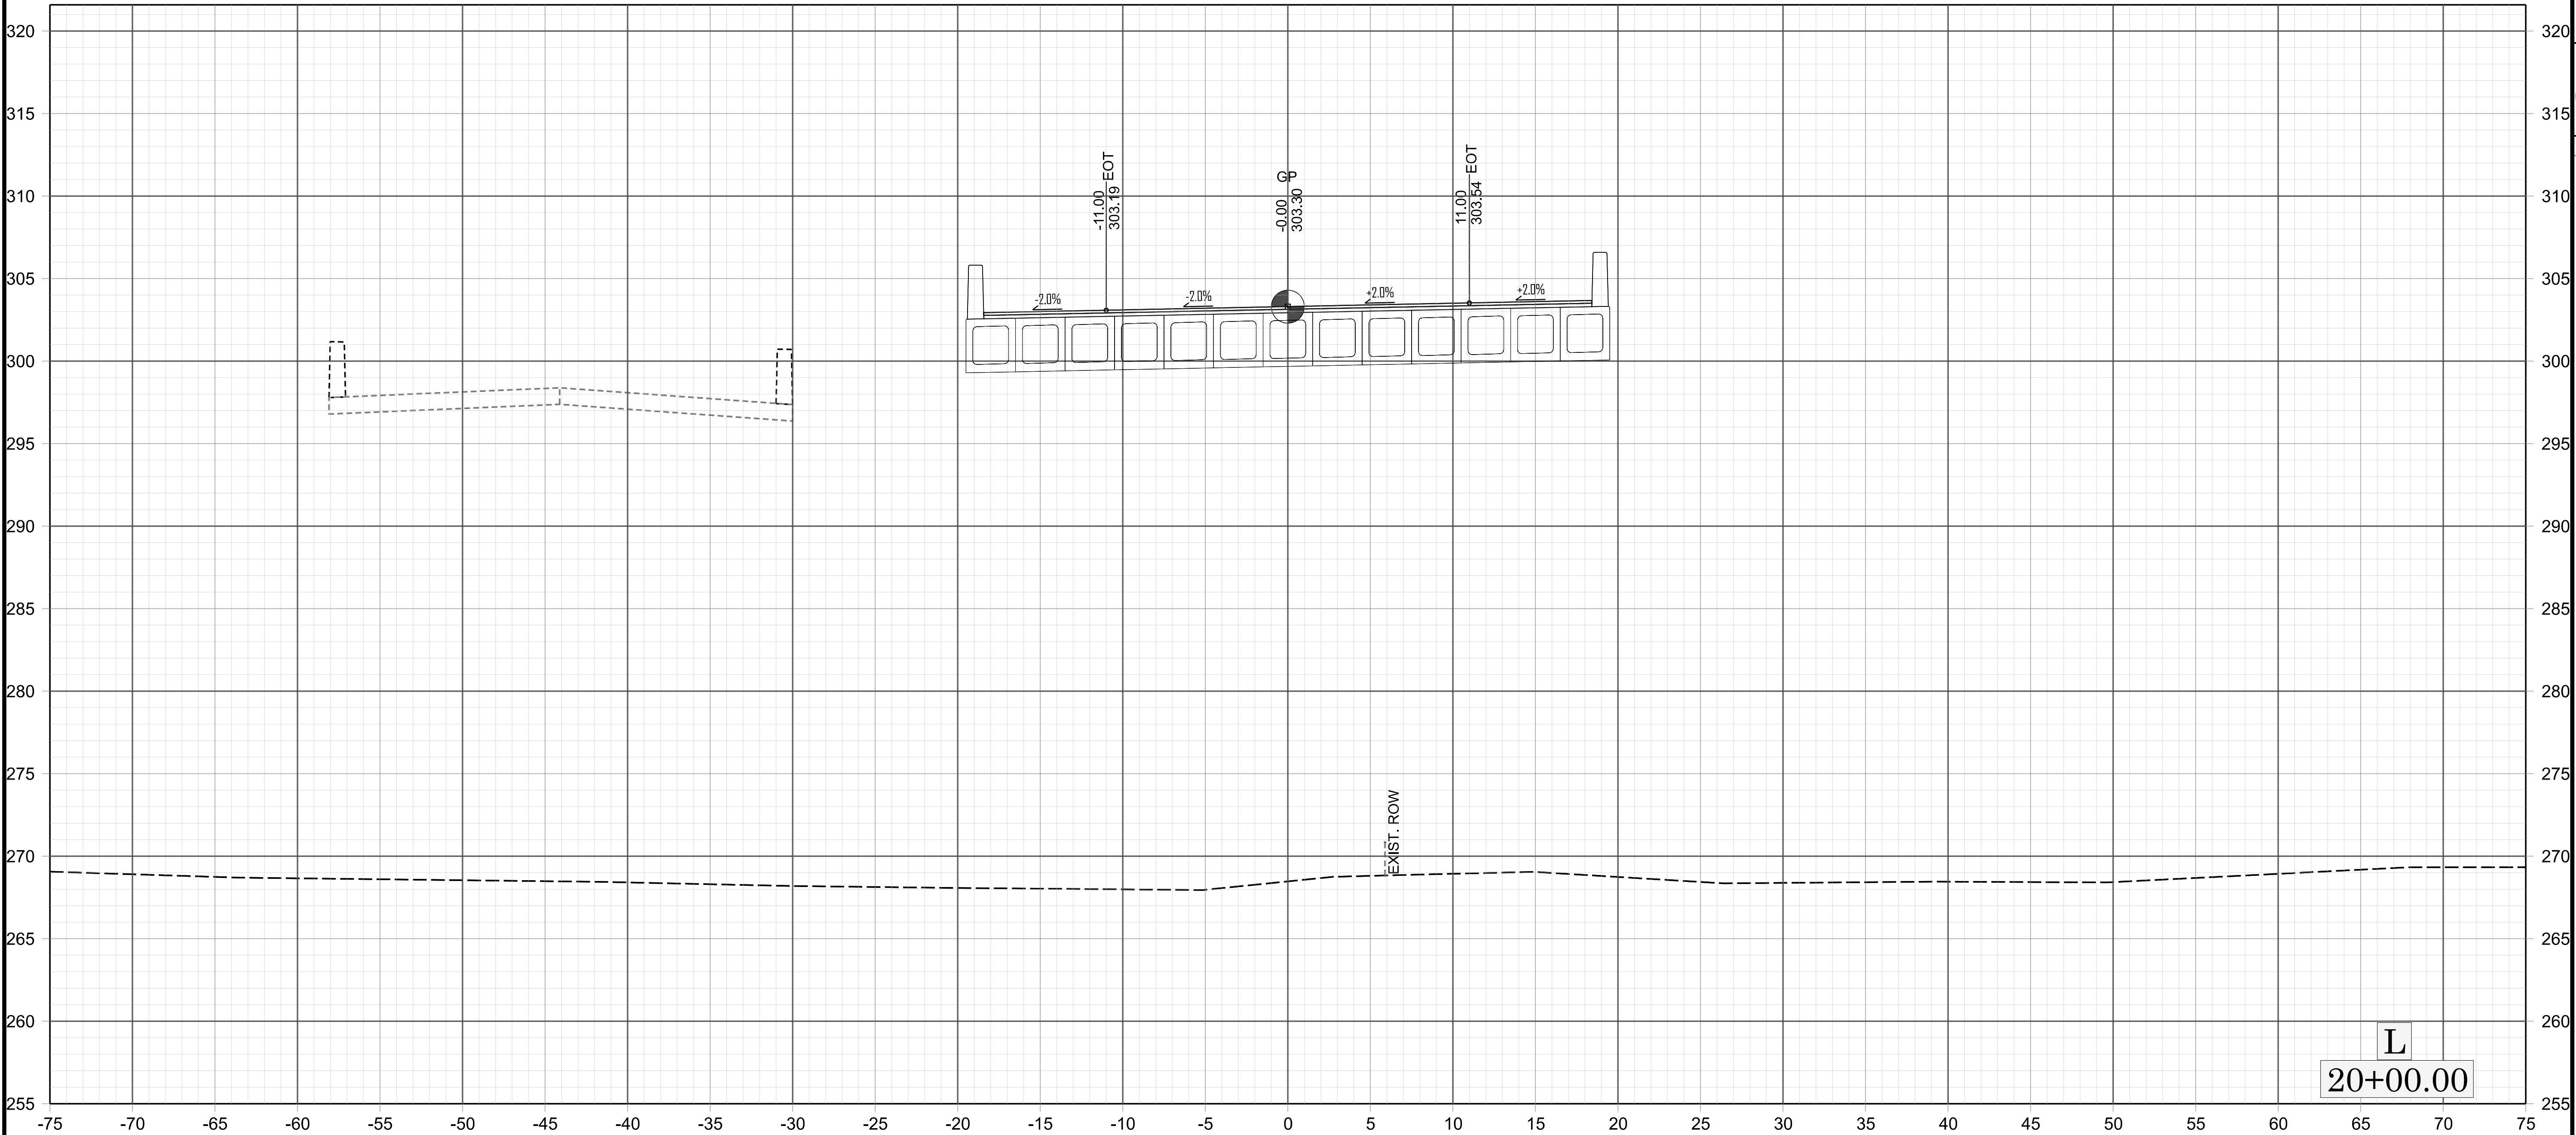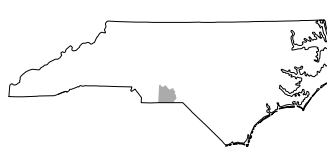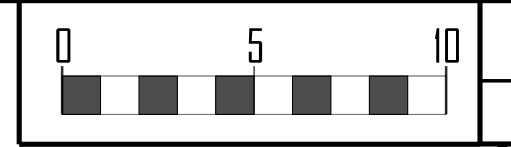




REVISIONS

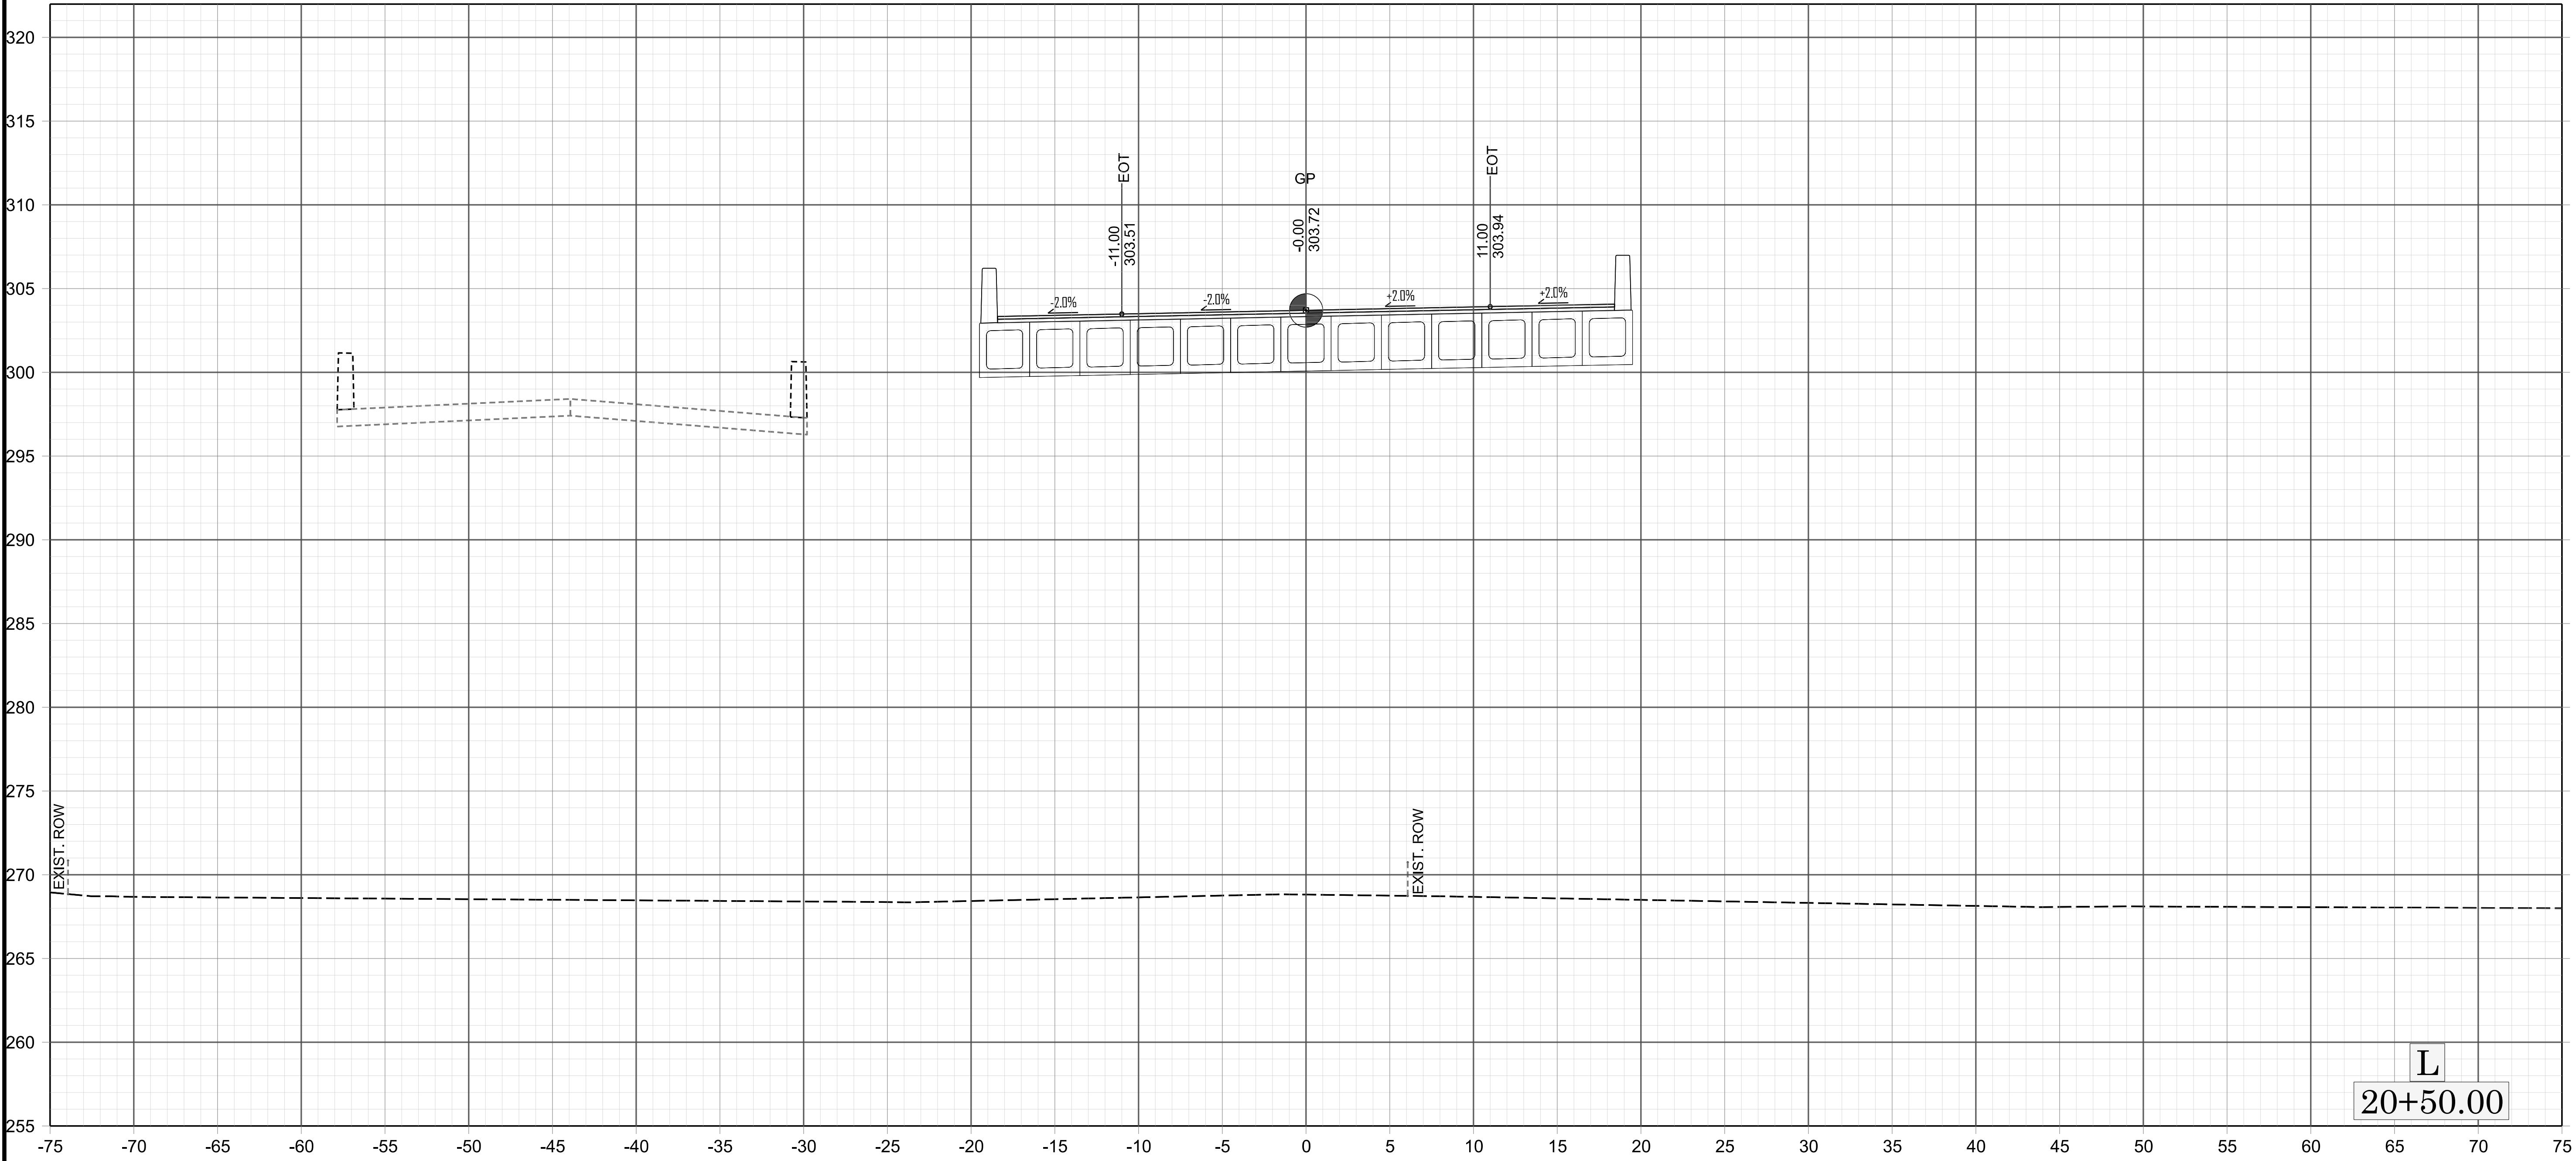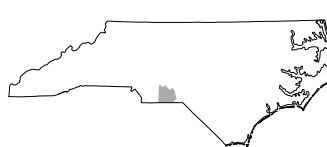

REVISIONS

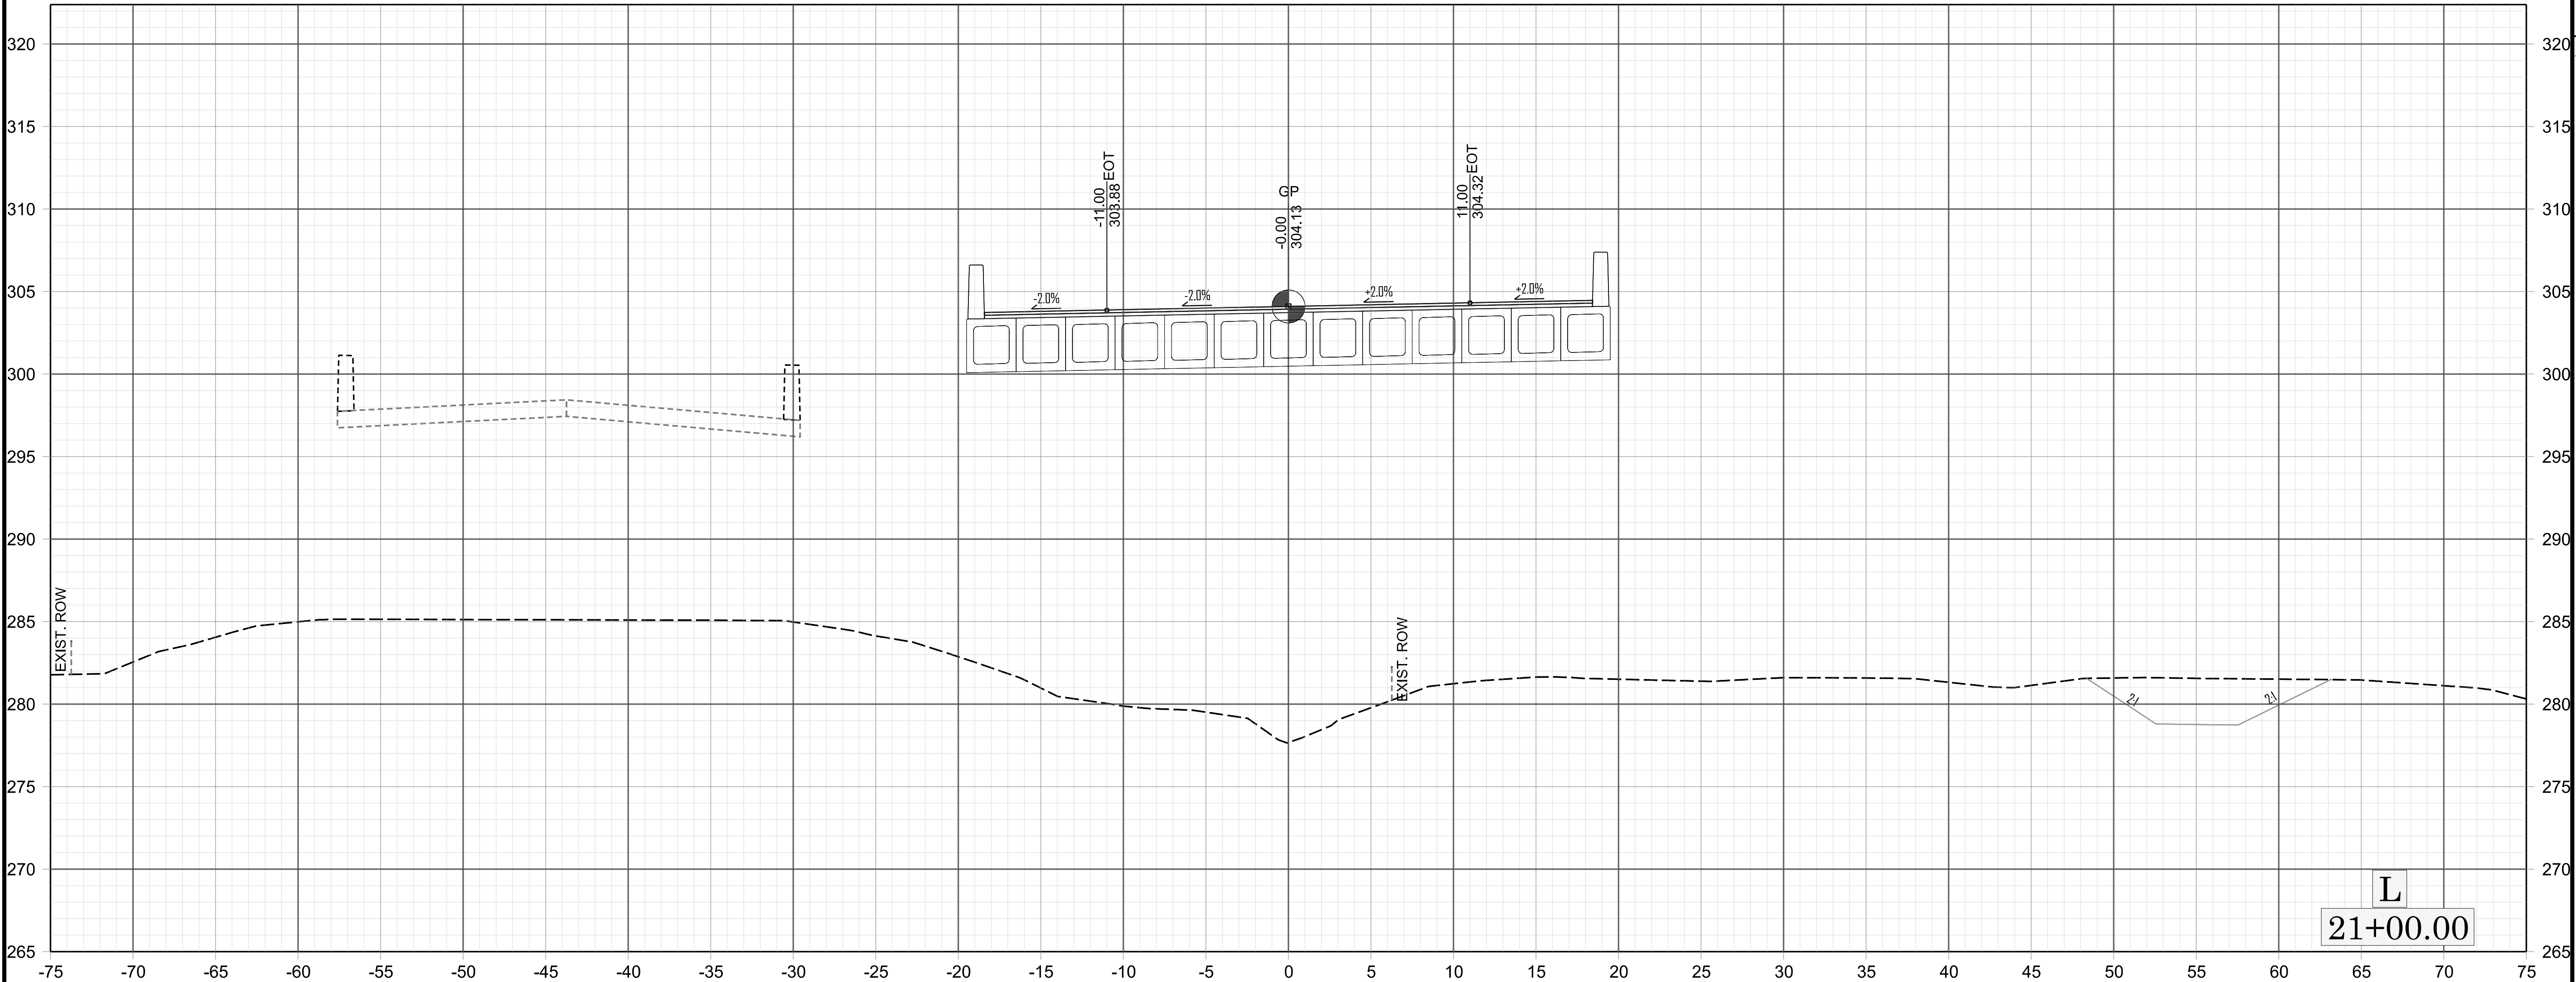
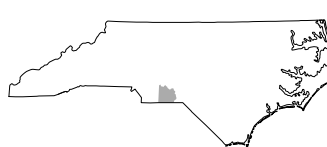
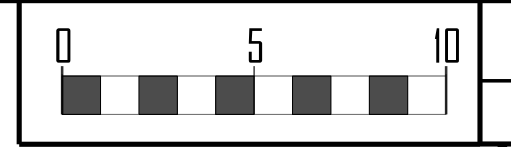


REVISIONS


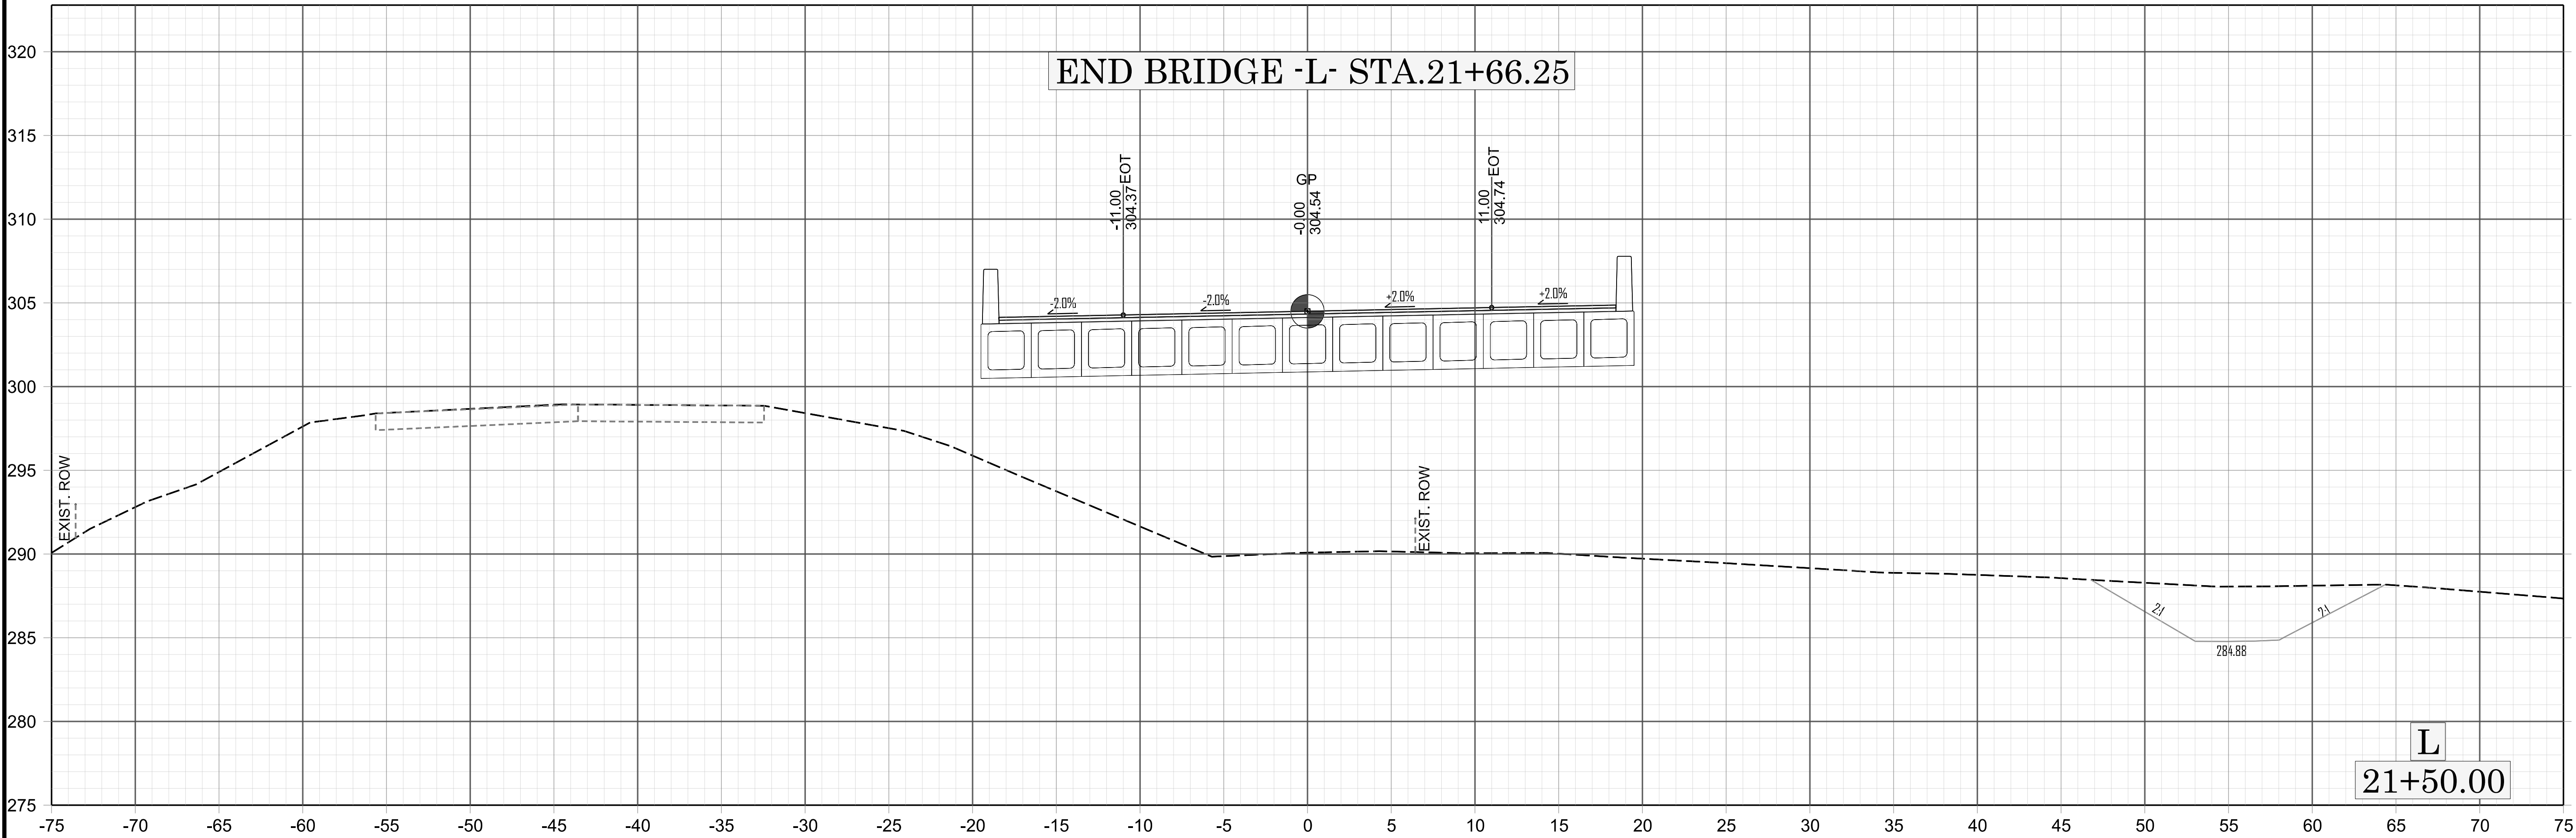
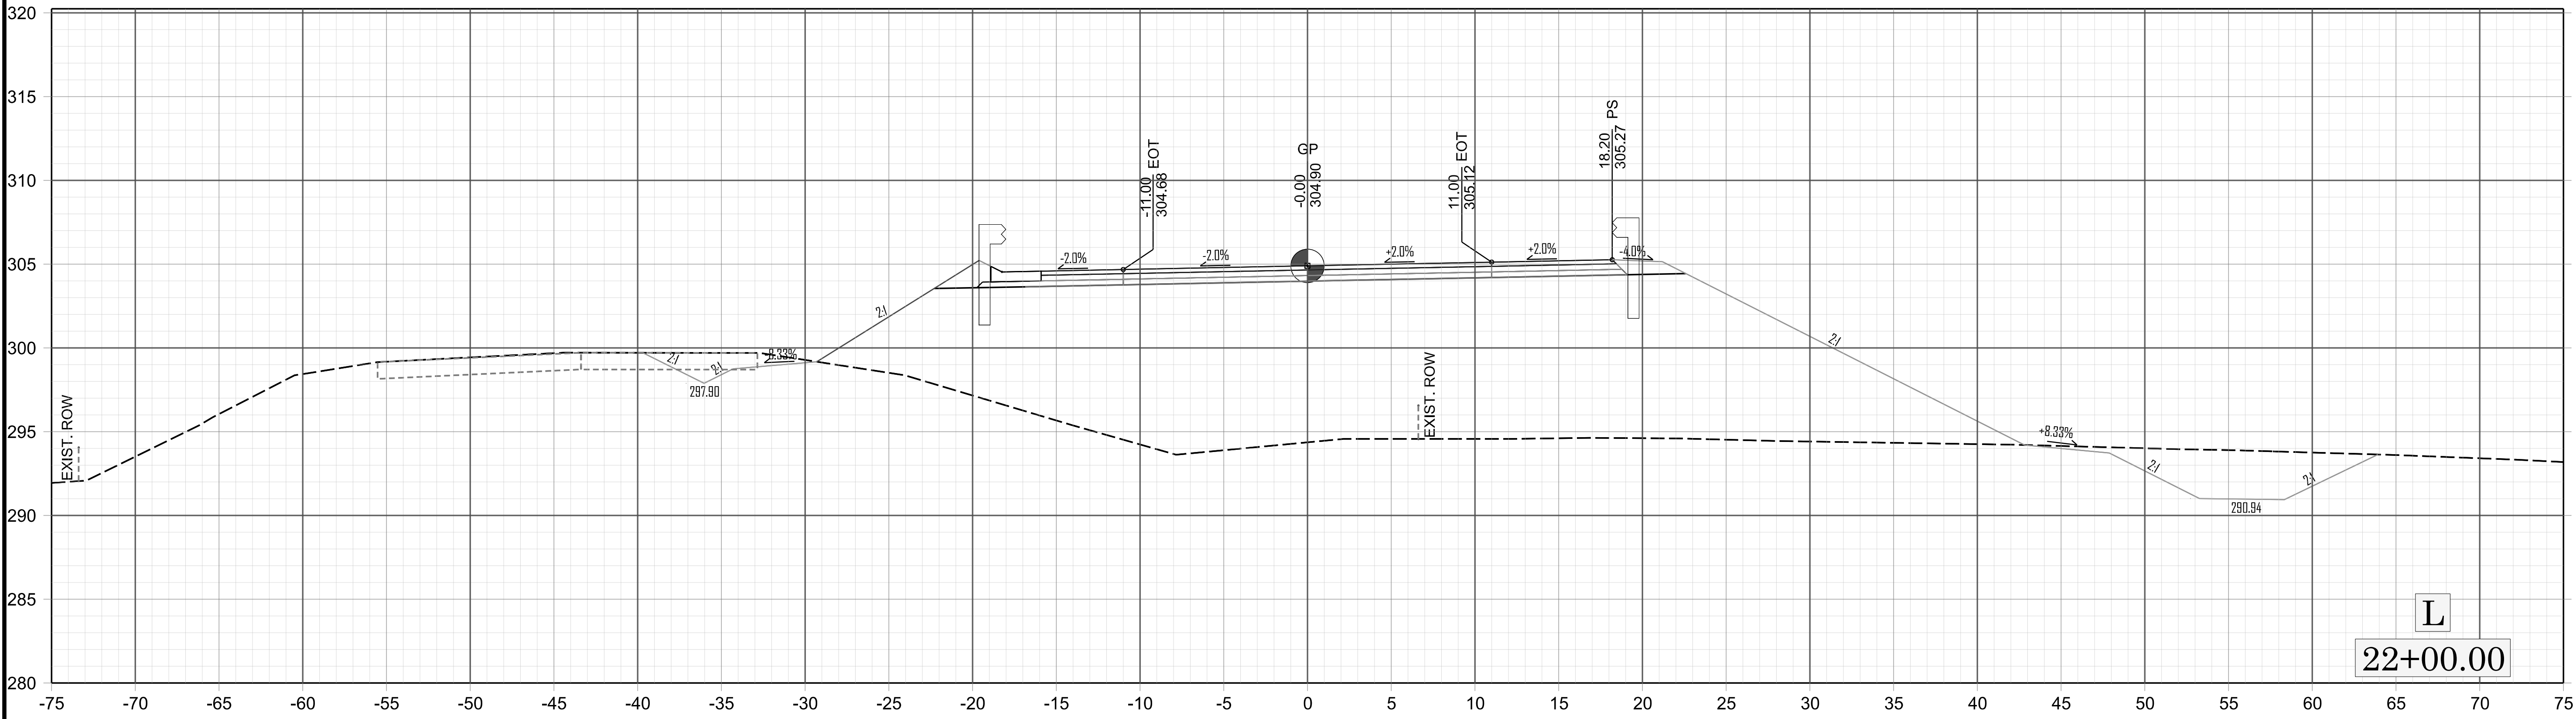
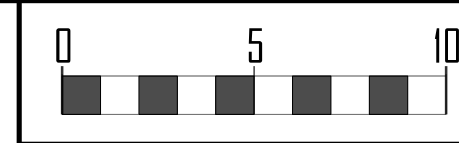


REVISIONS







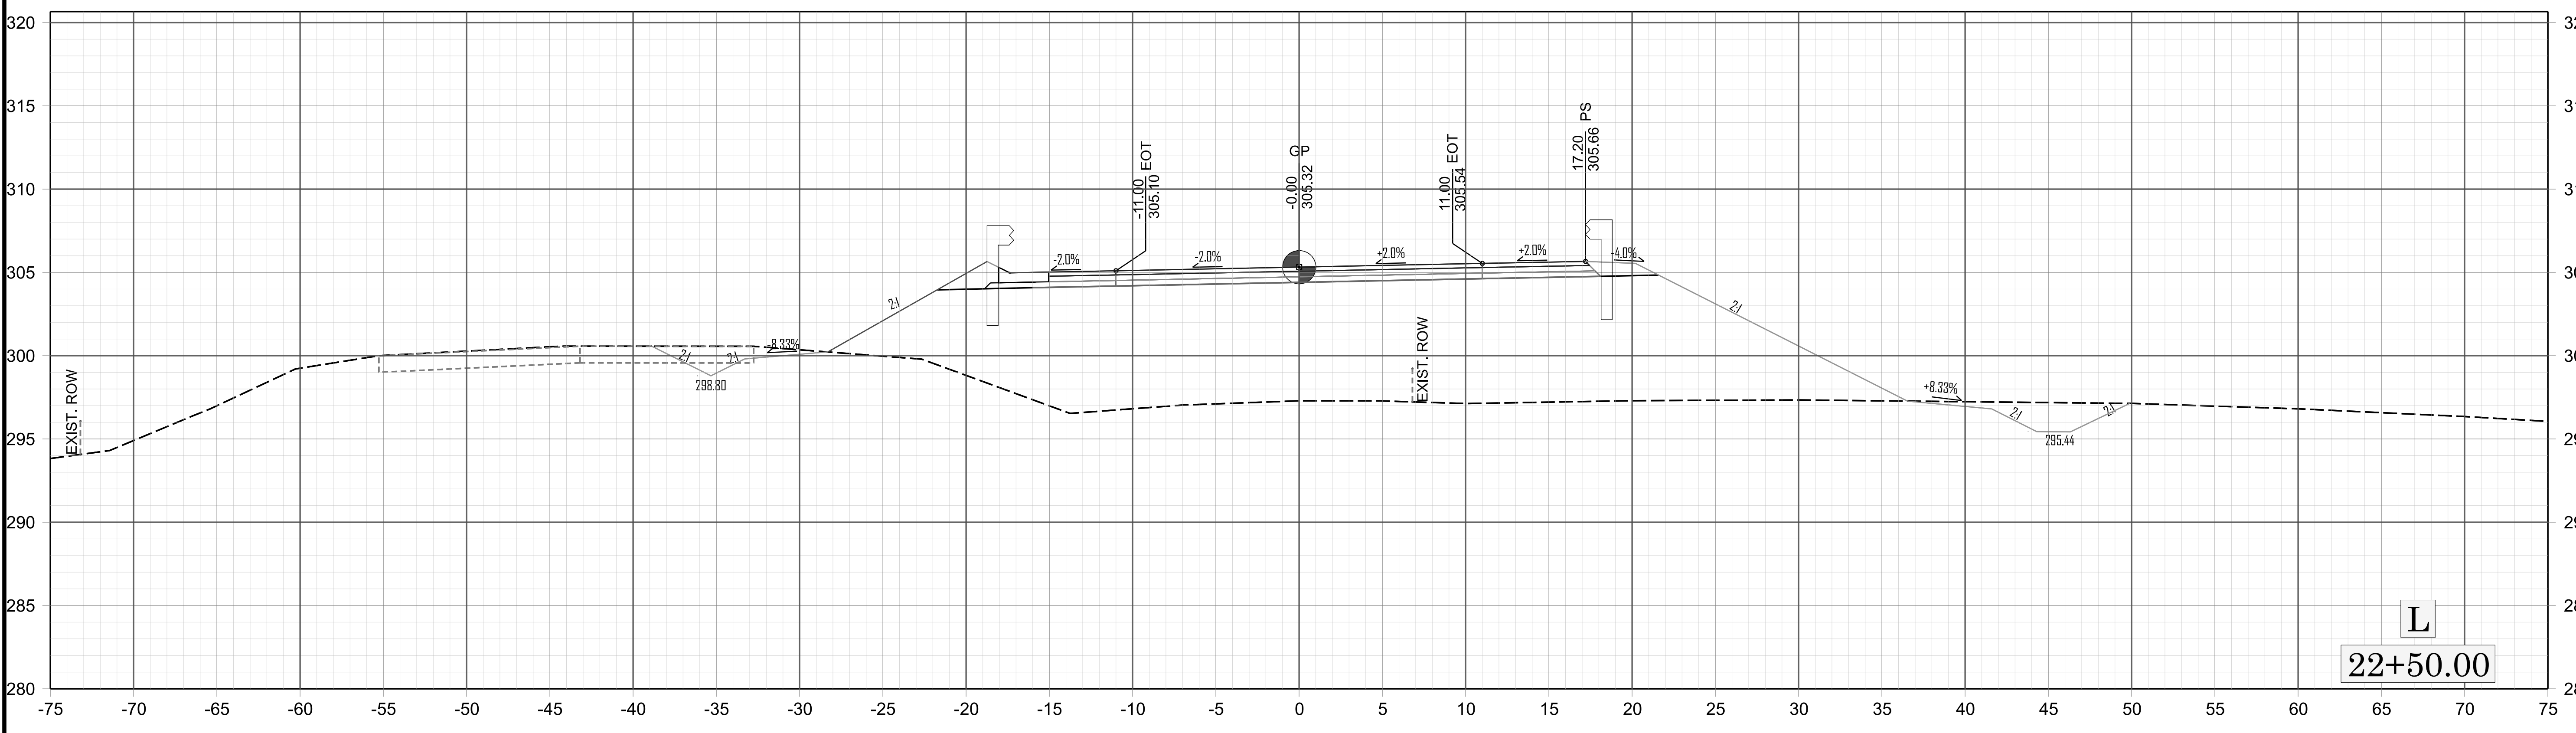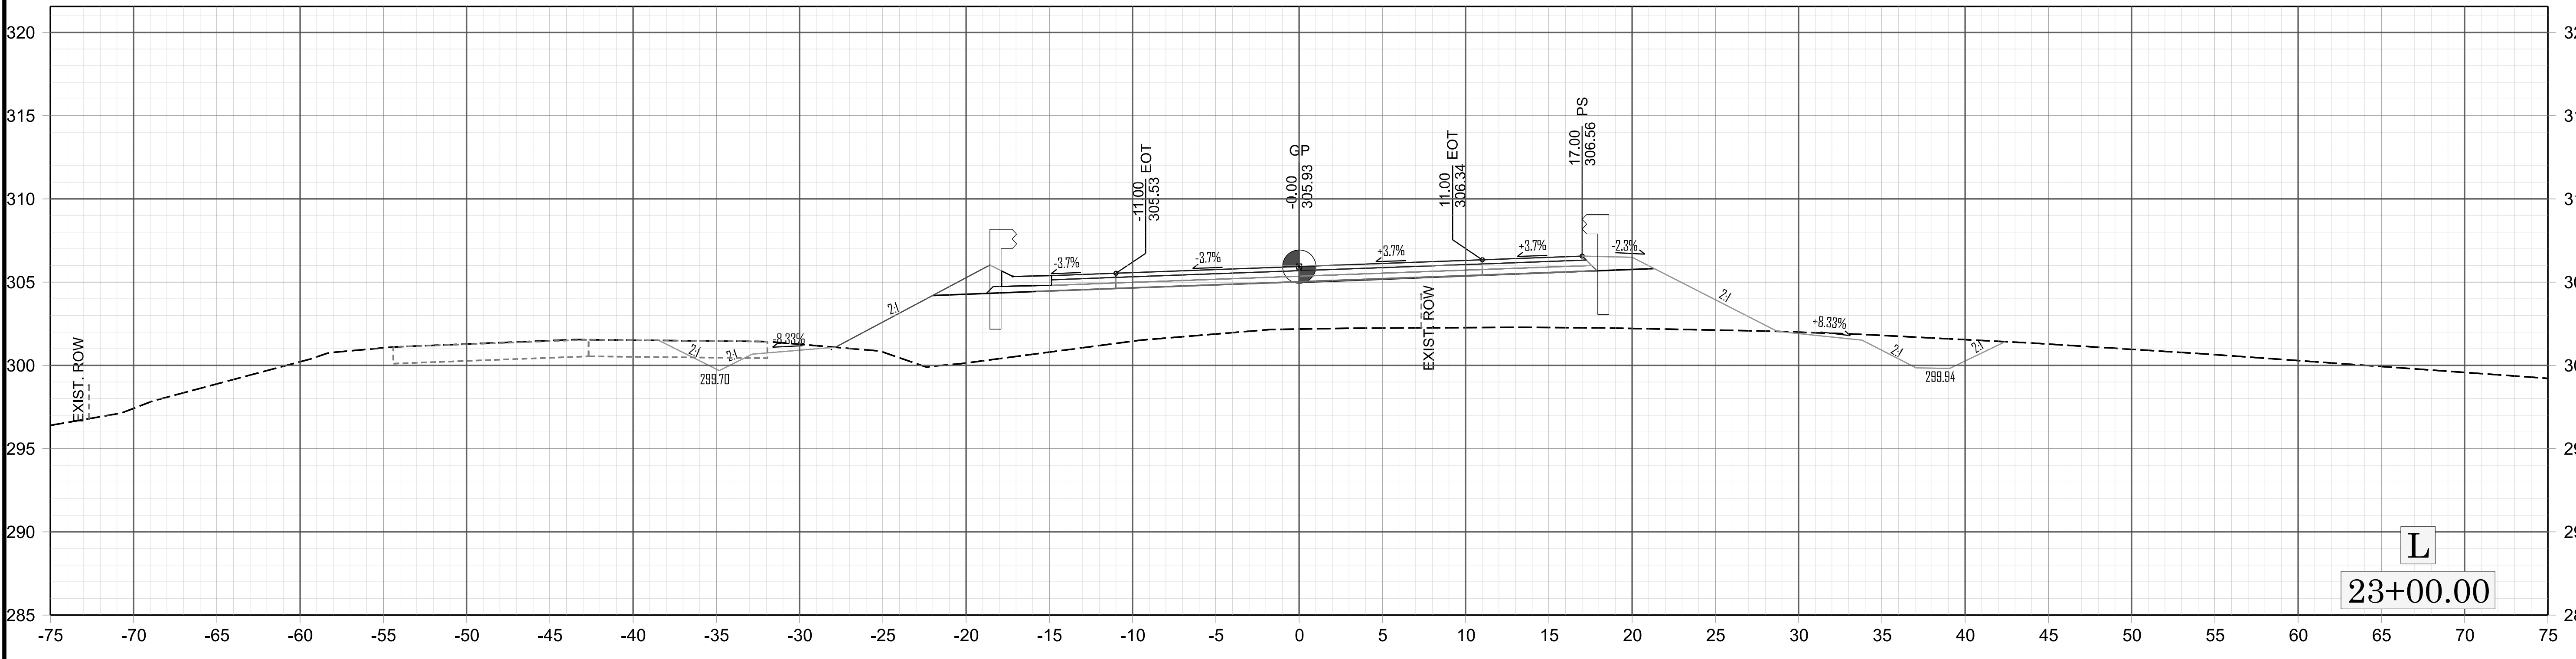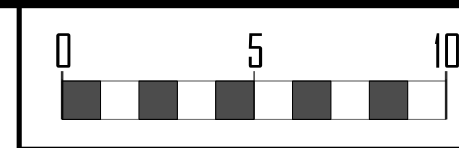




REVISIONS

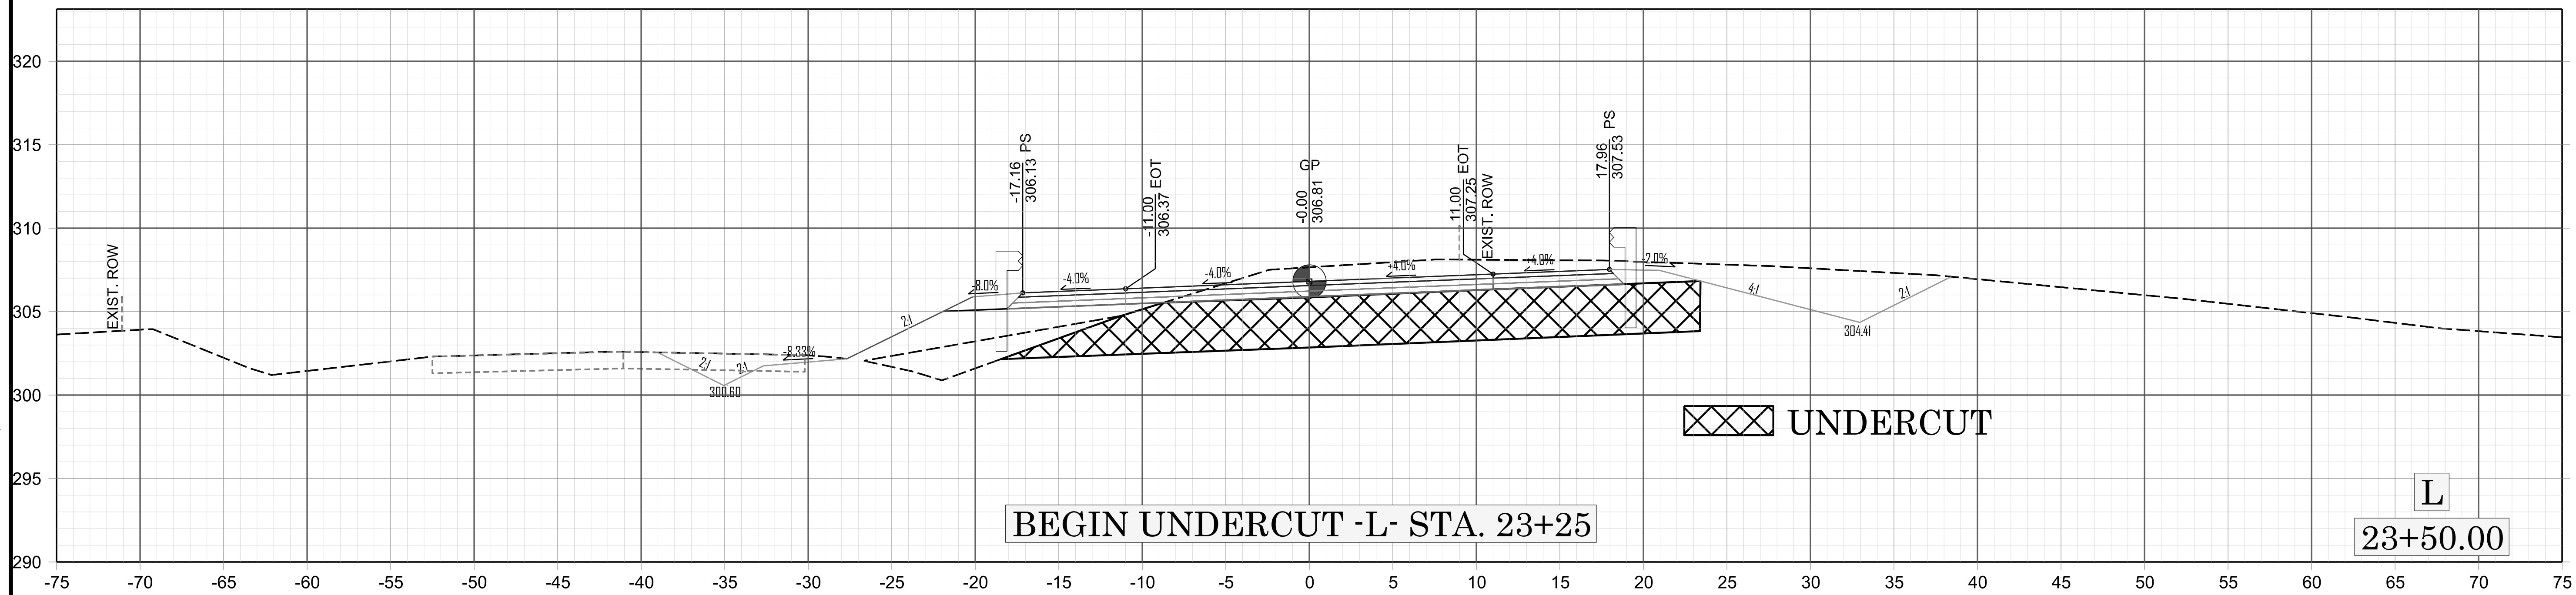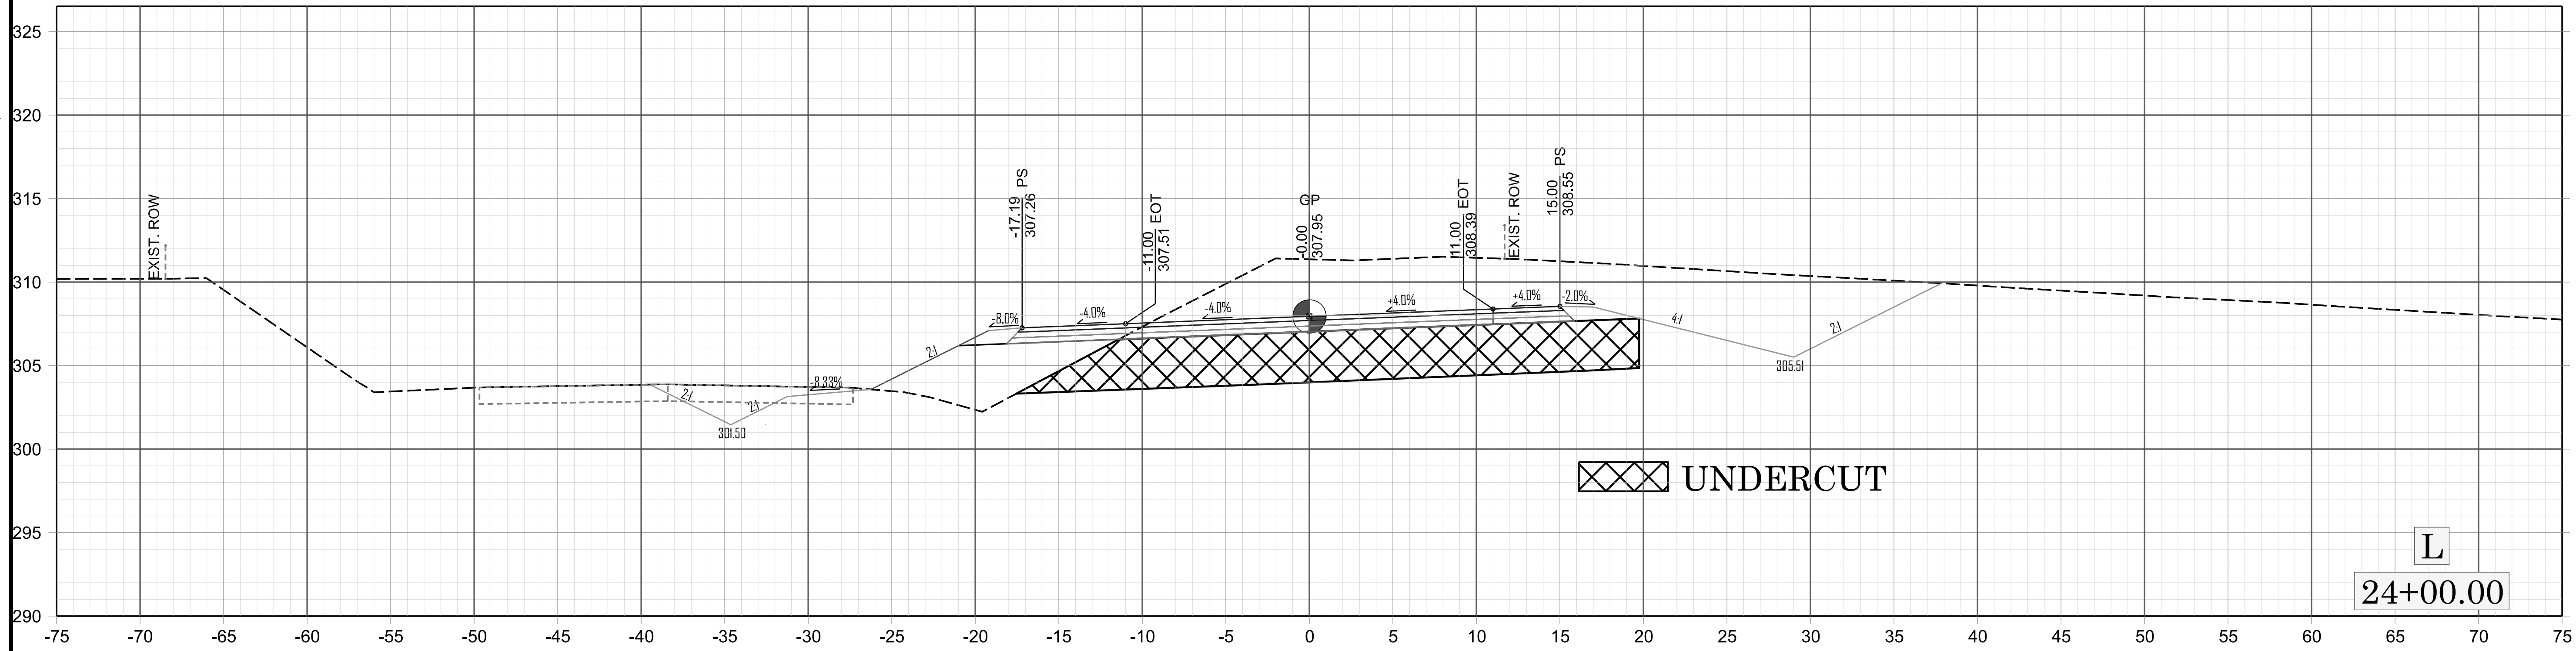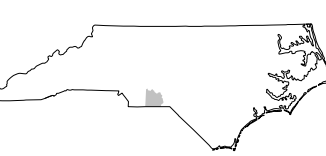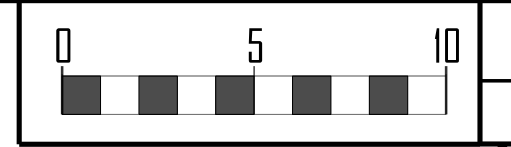





REVISIONS

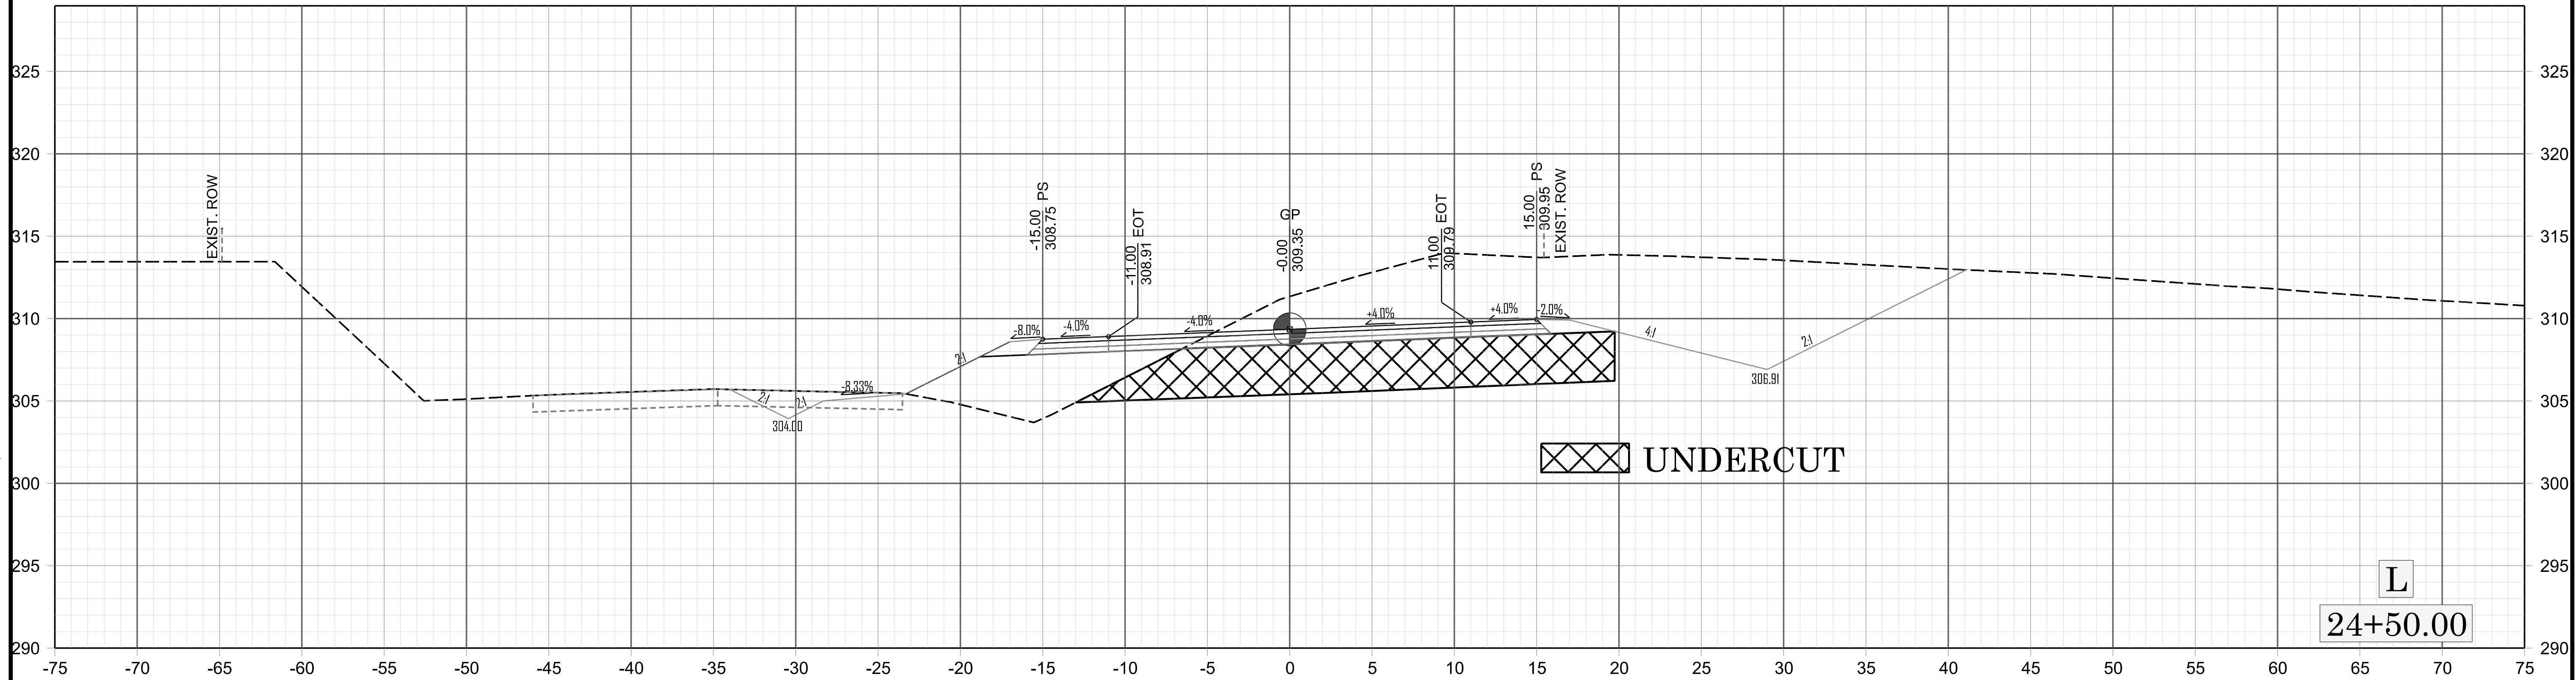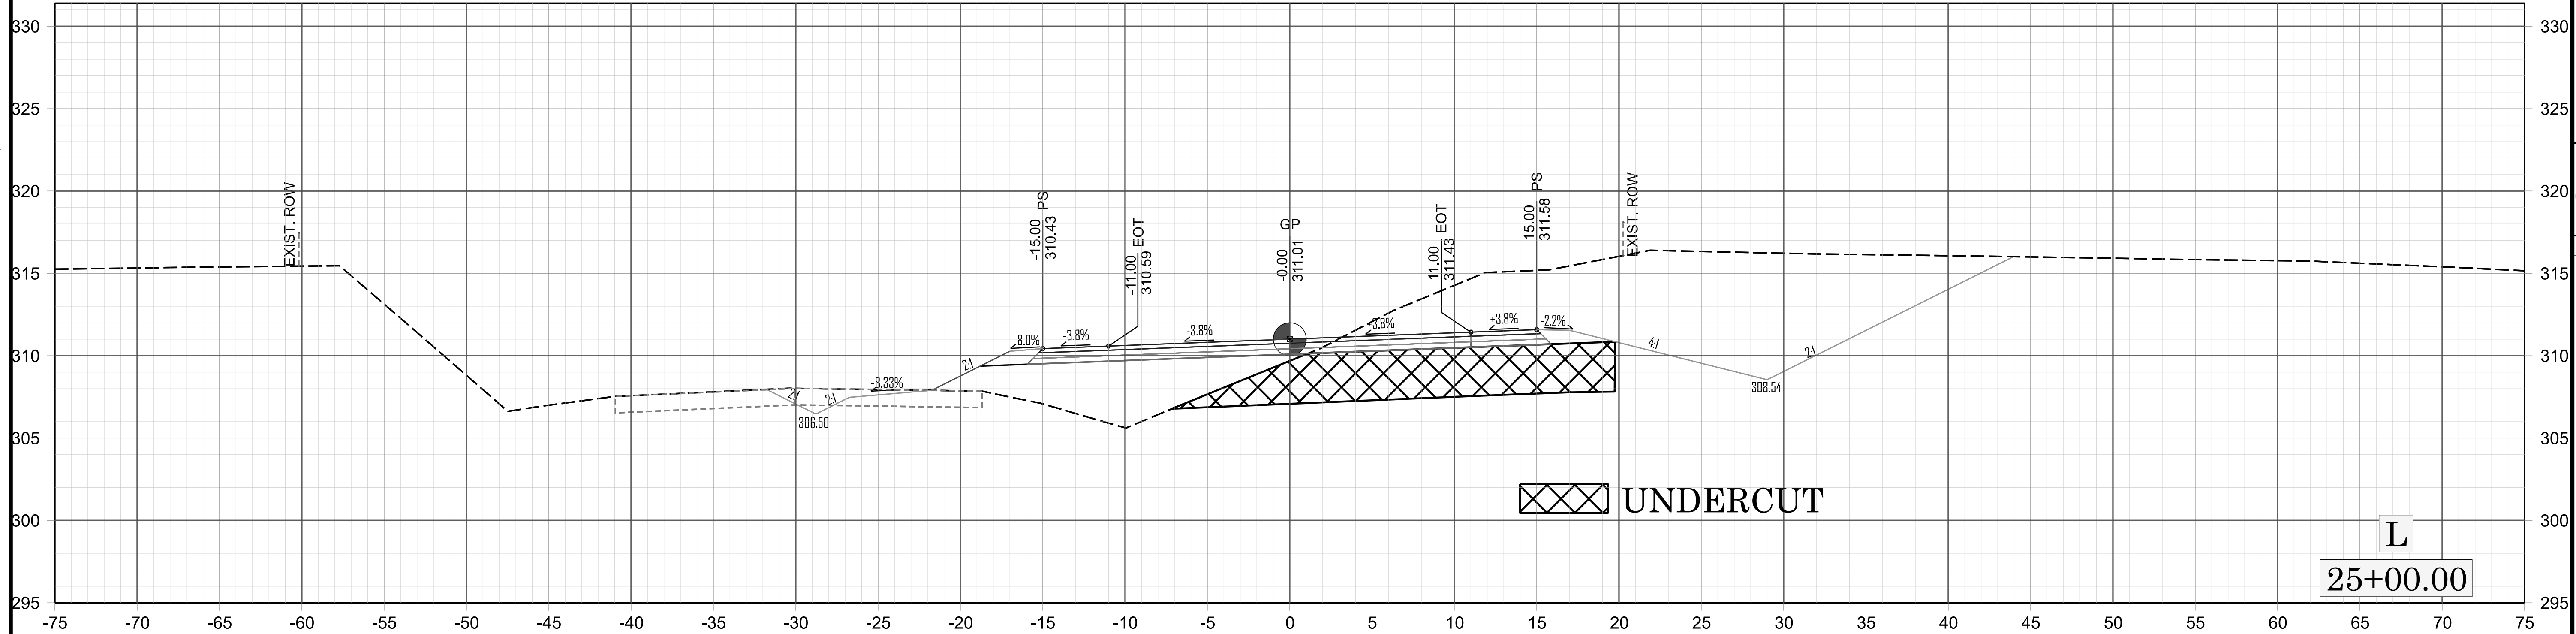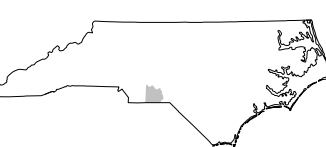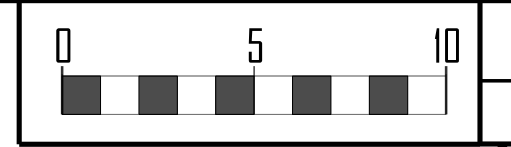




REVISIONS

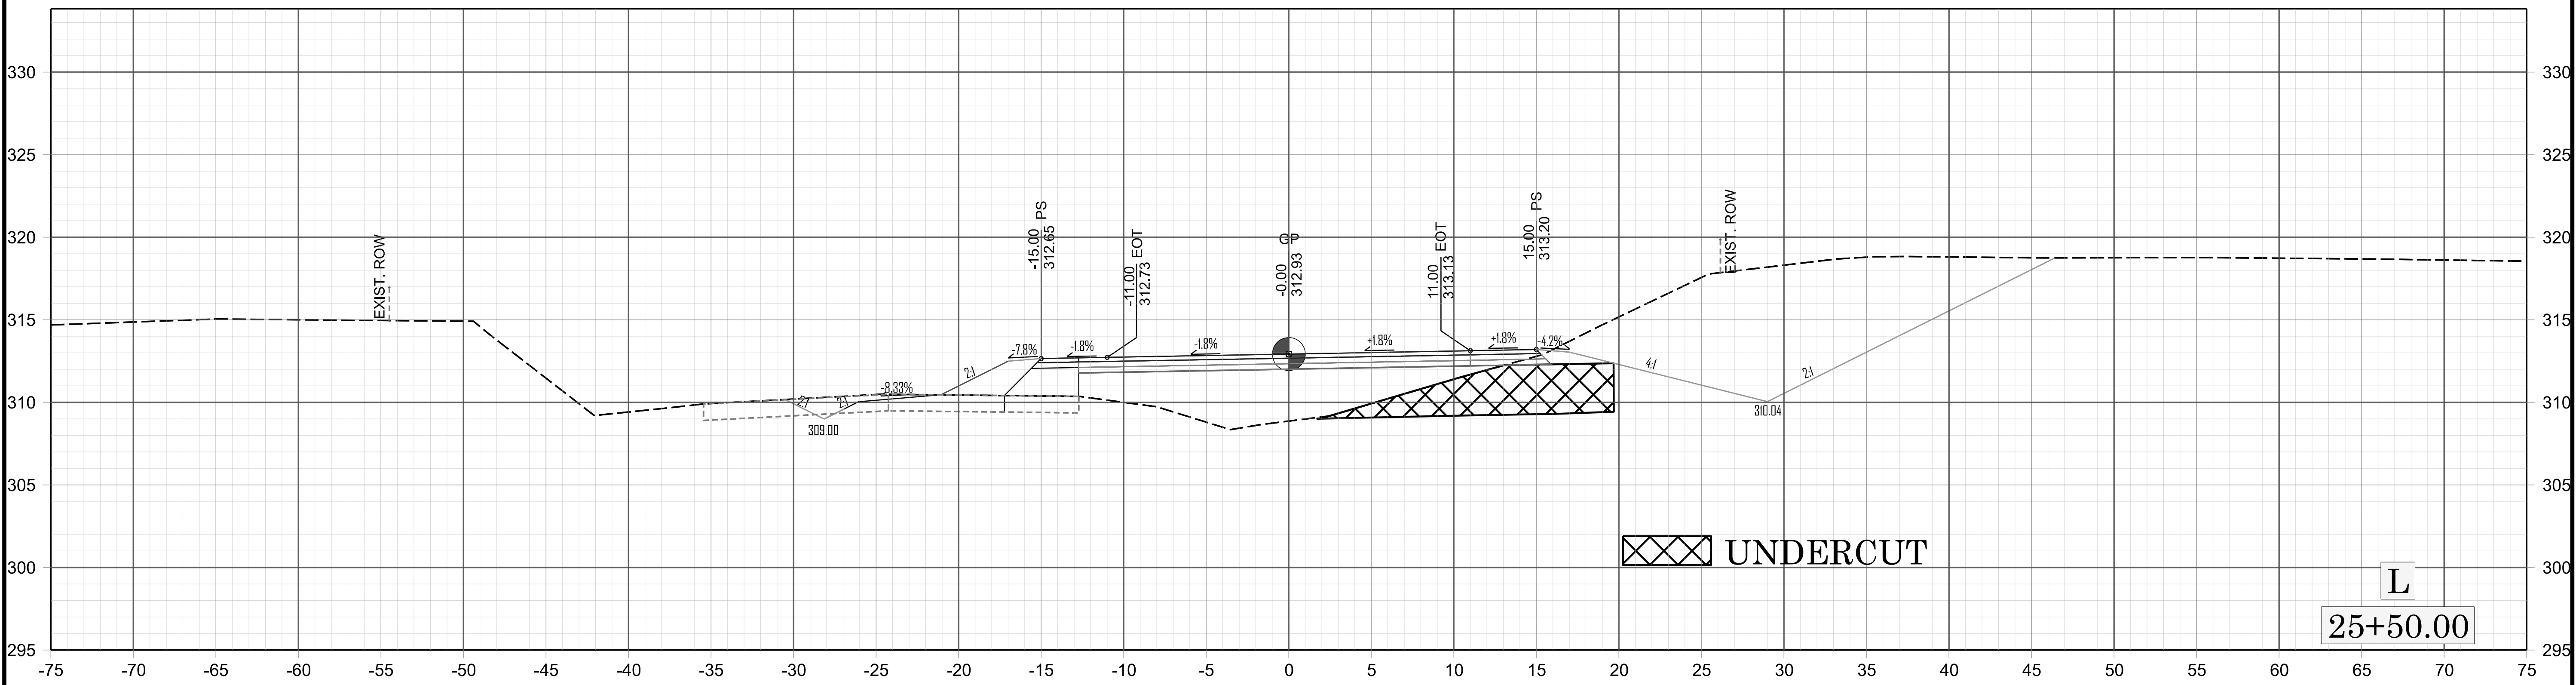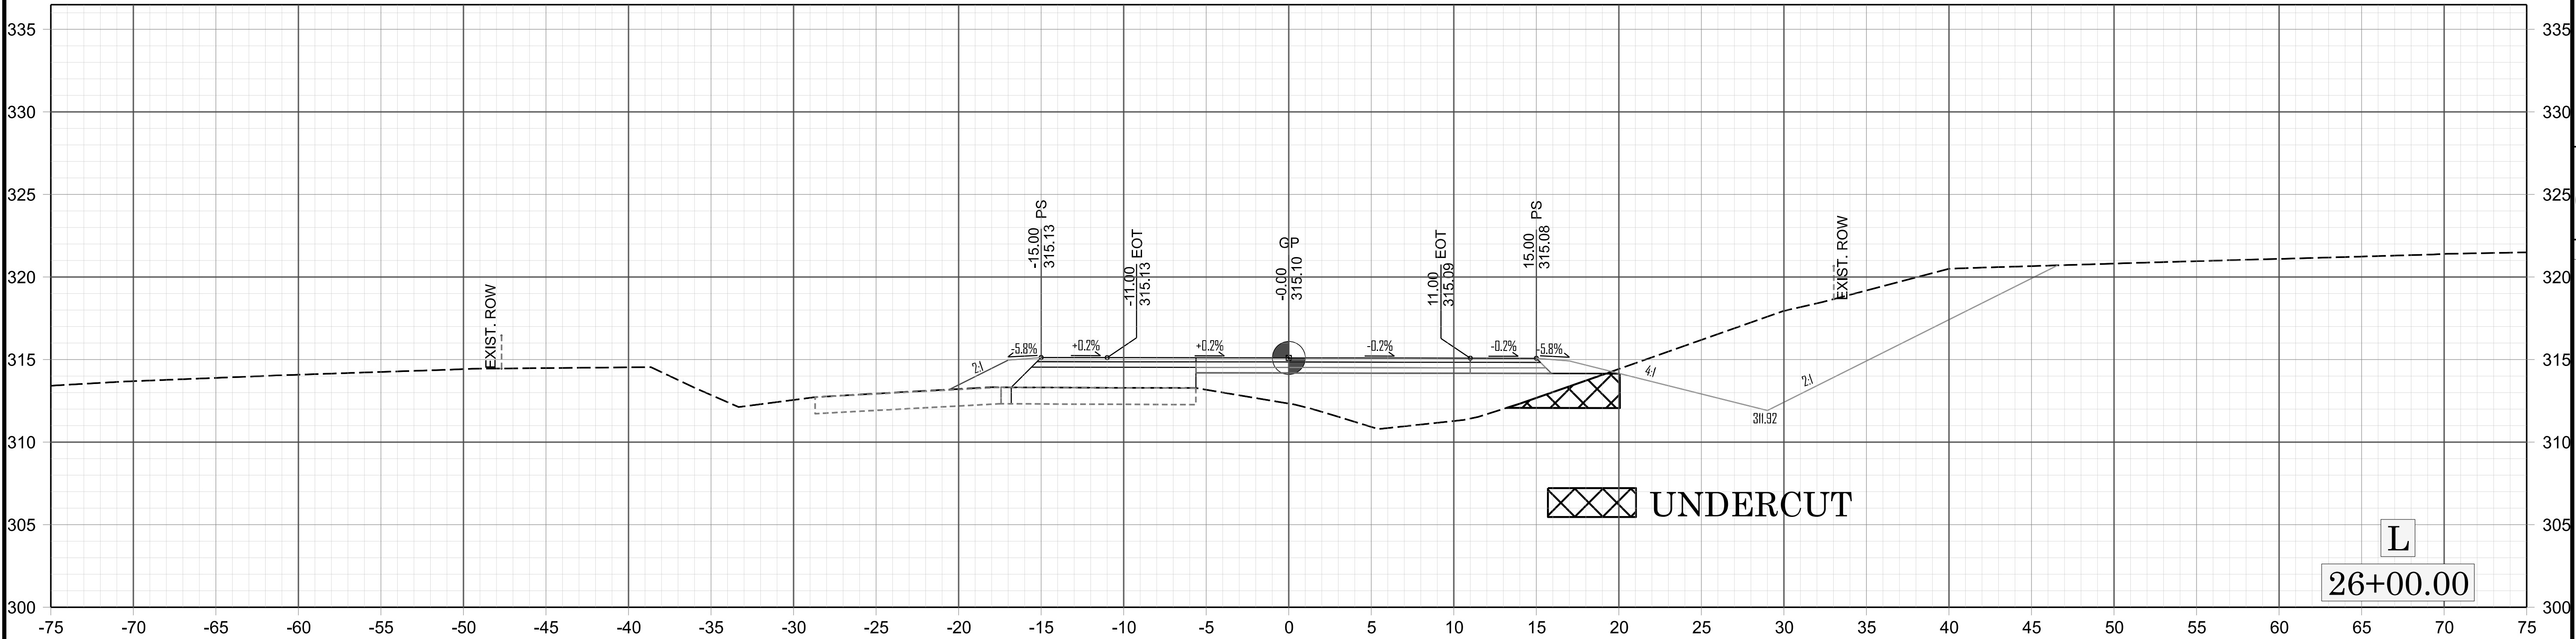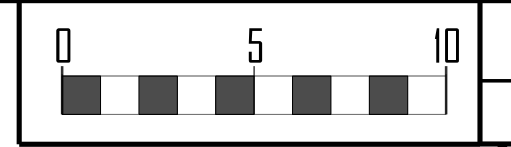





REVISIONS

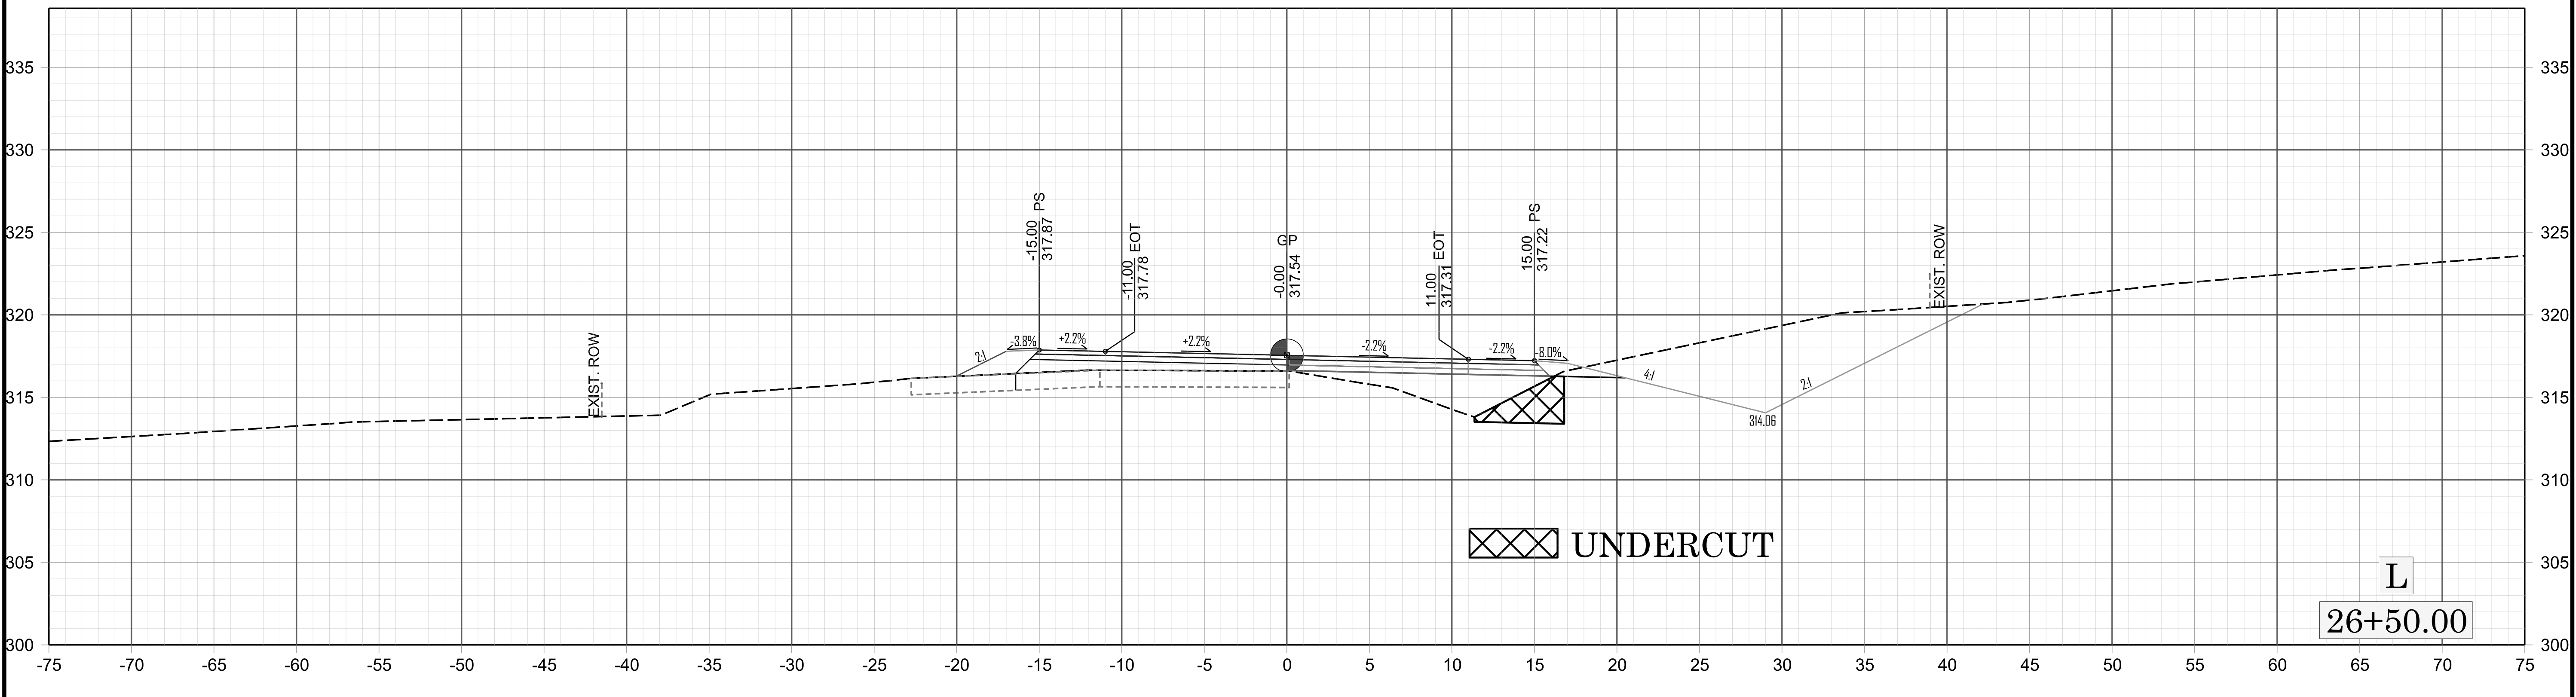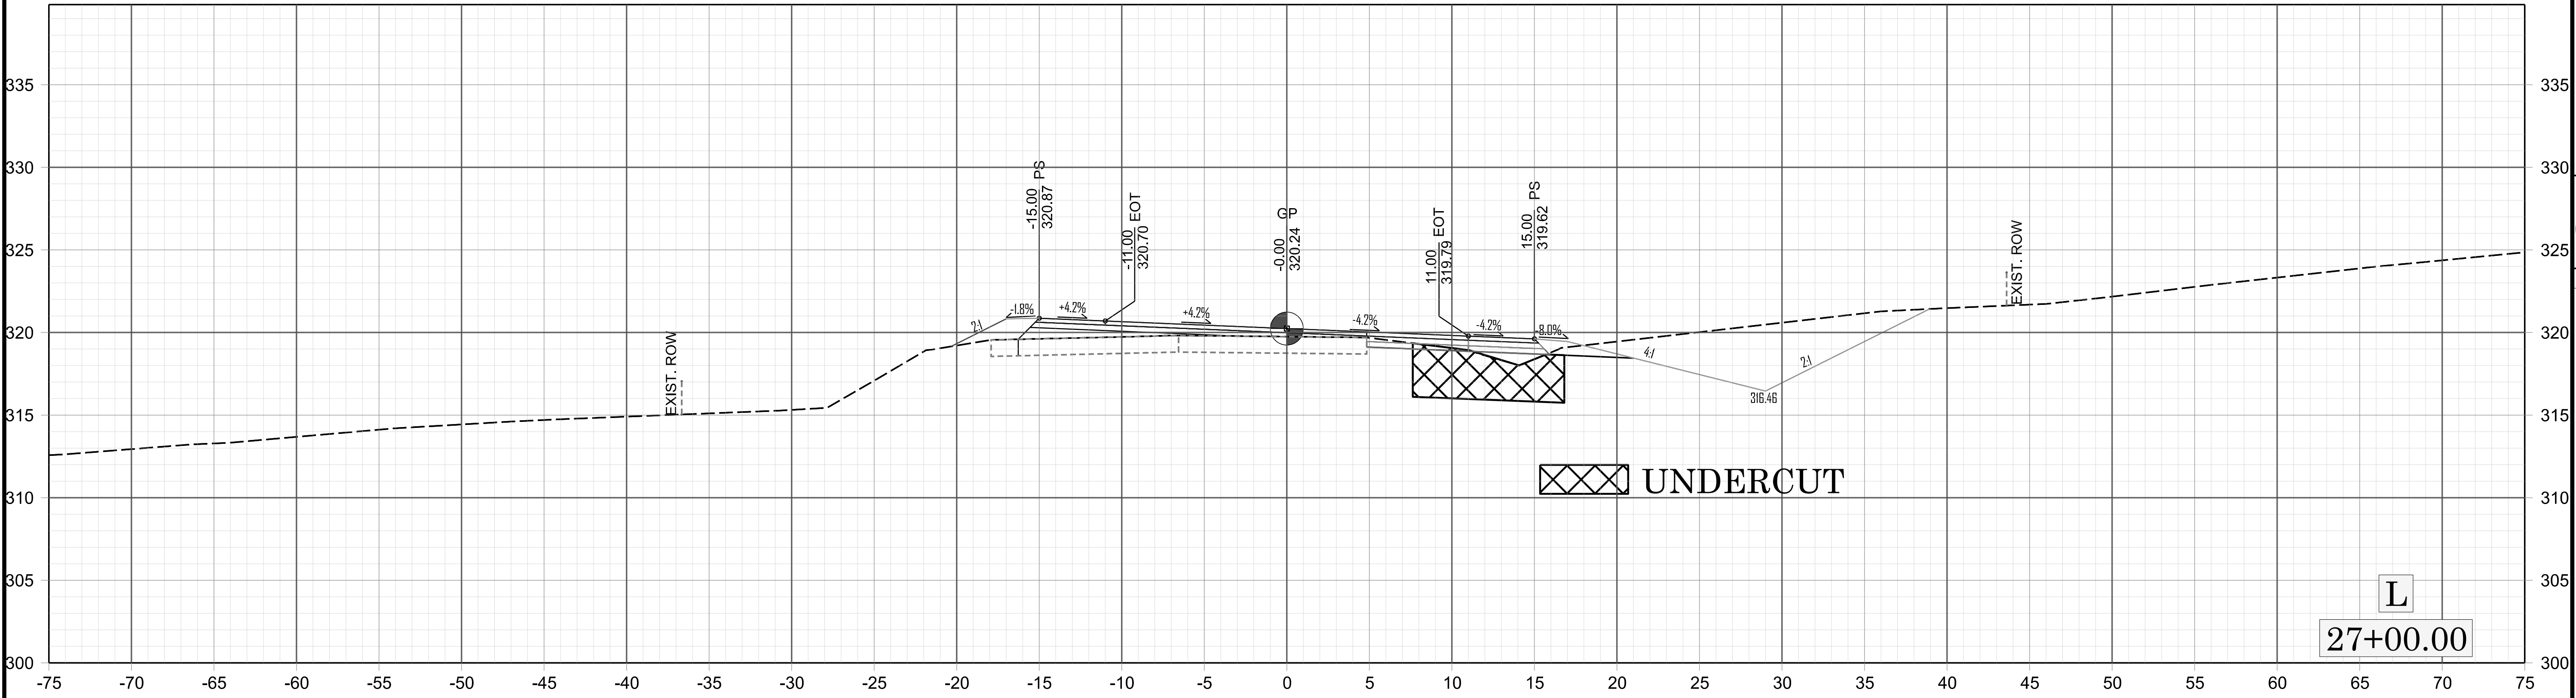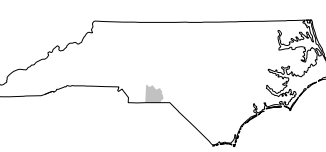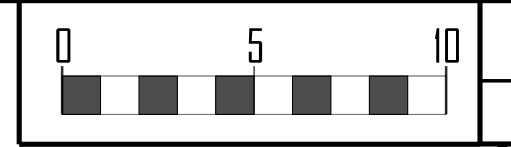




REVISIONS

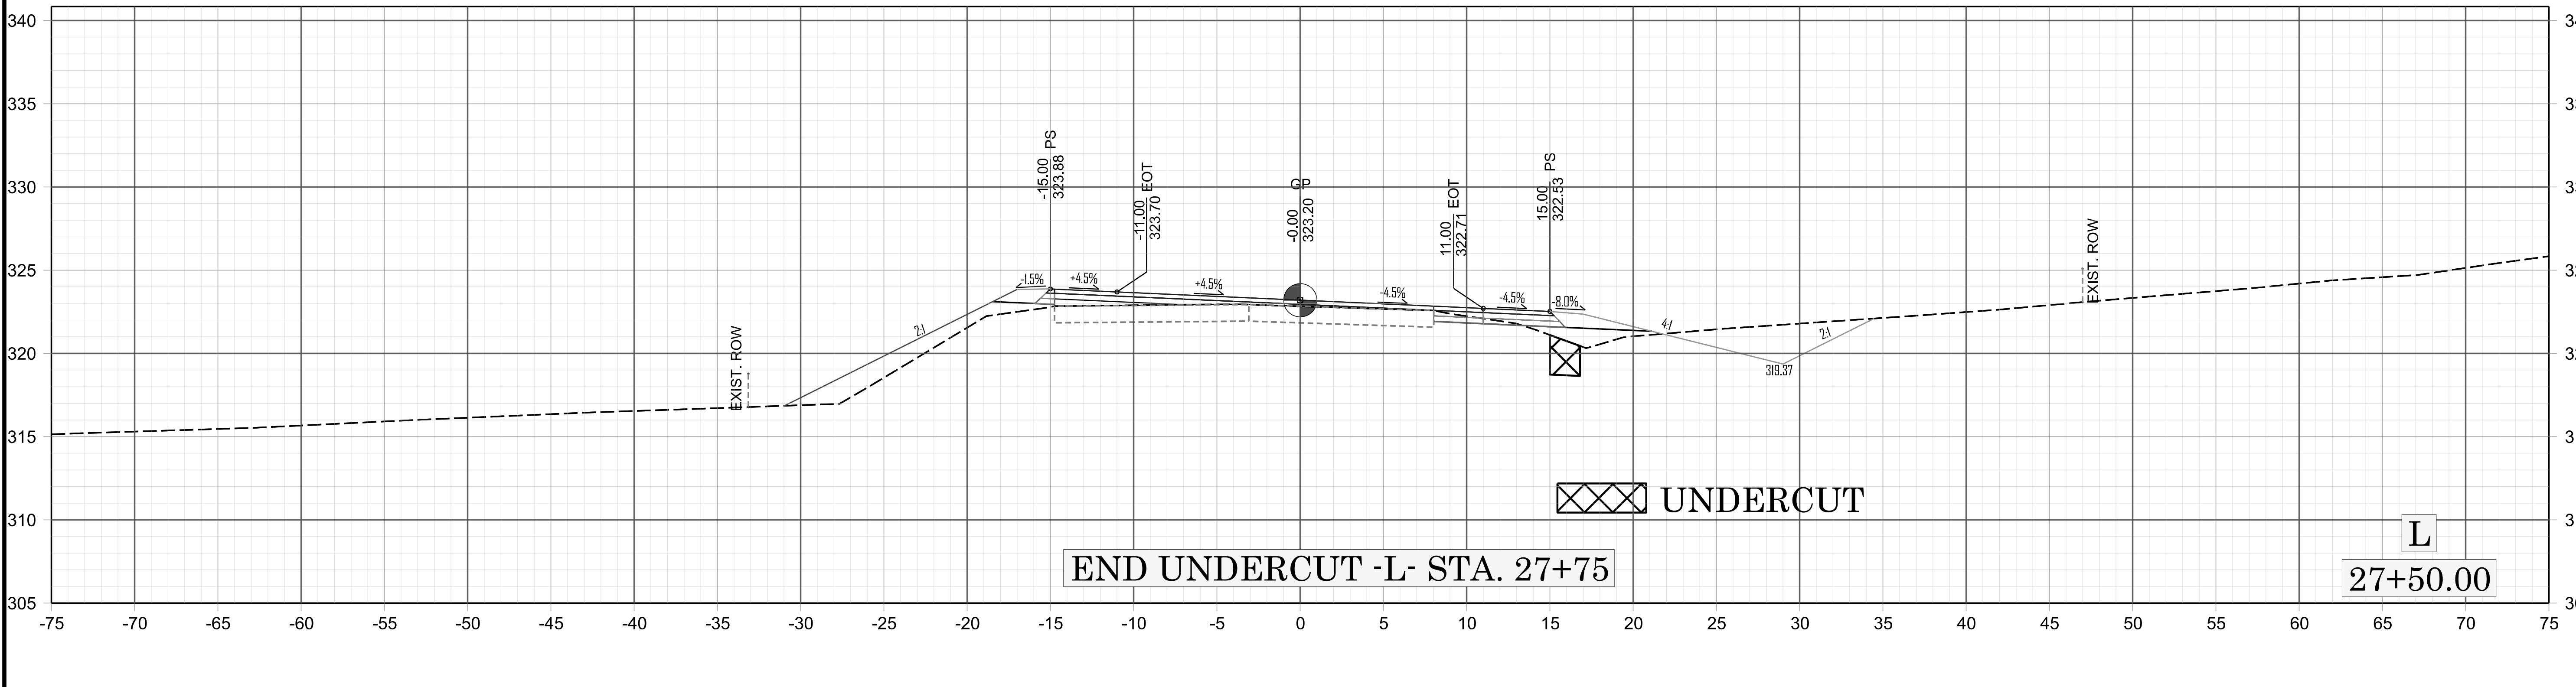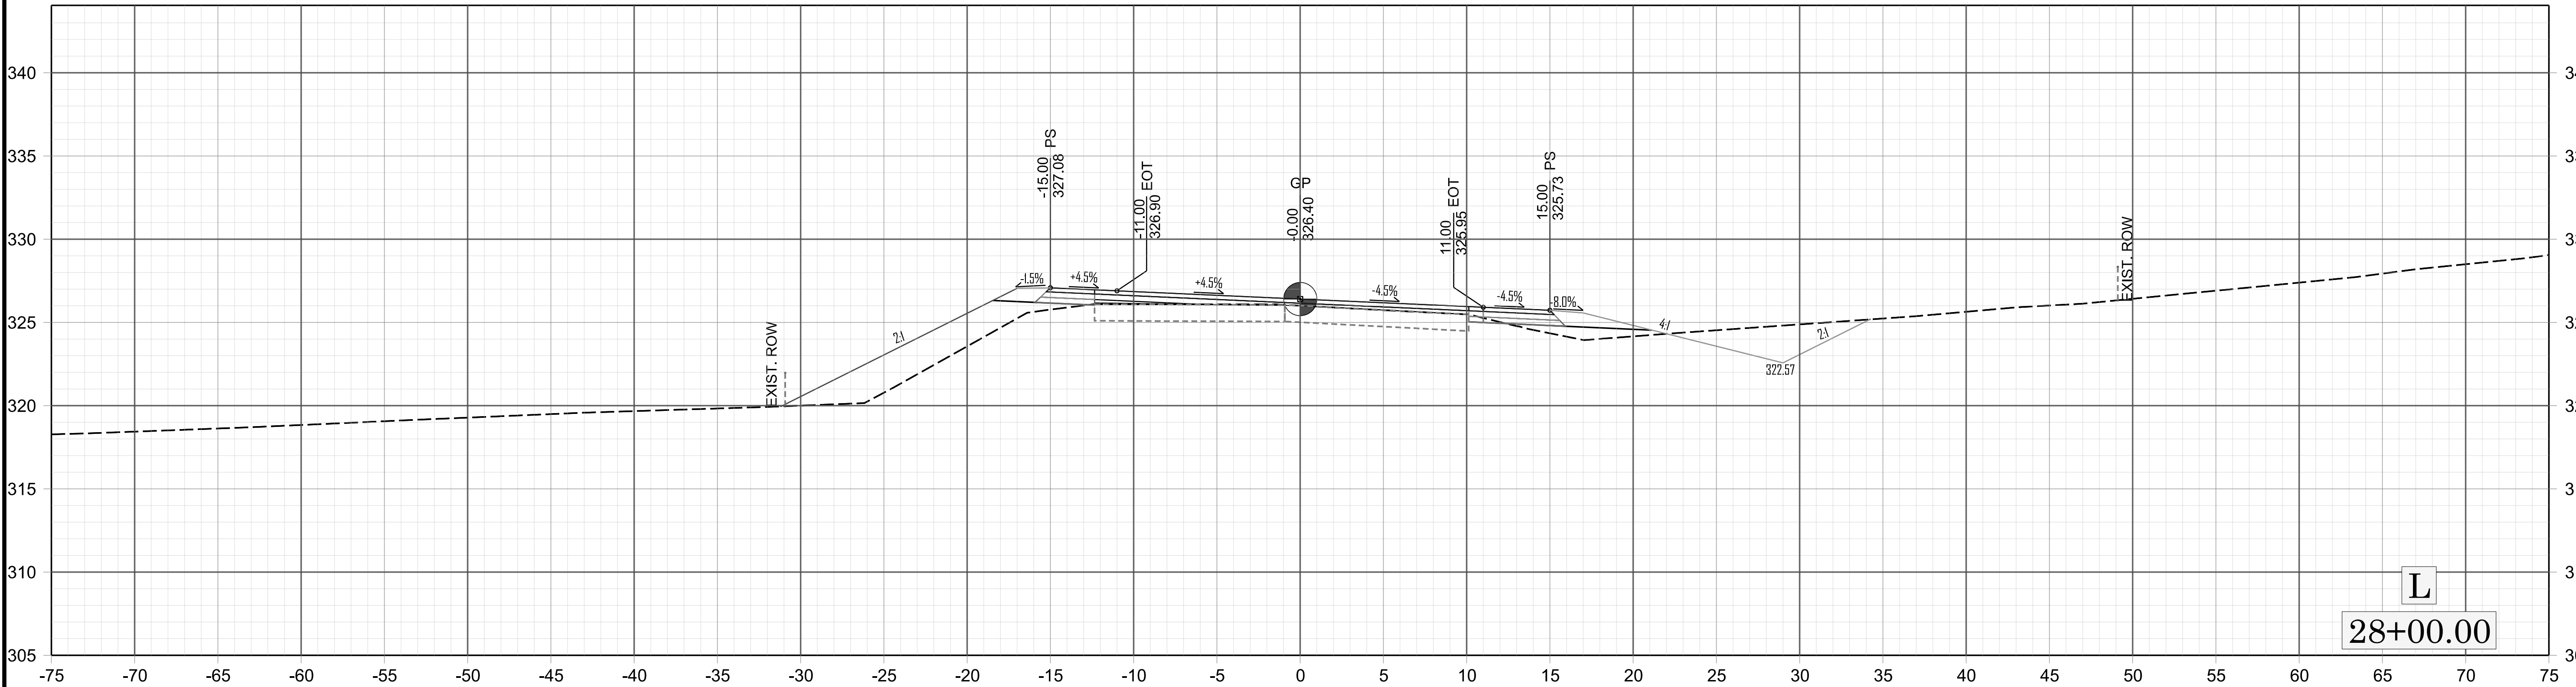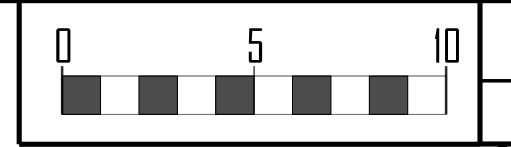

REVISIONS

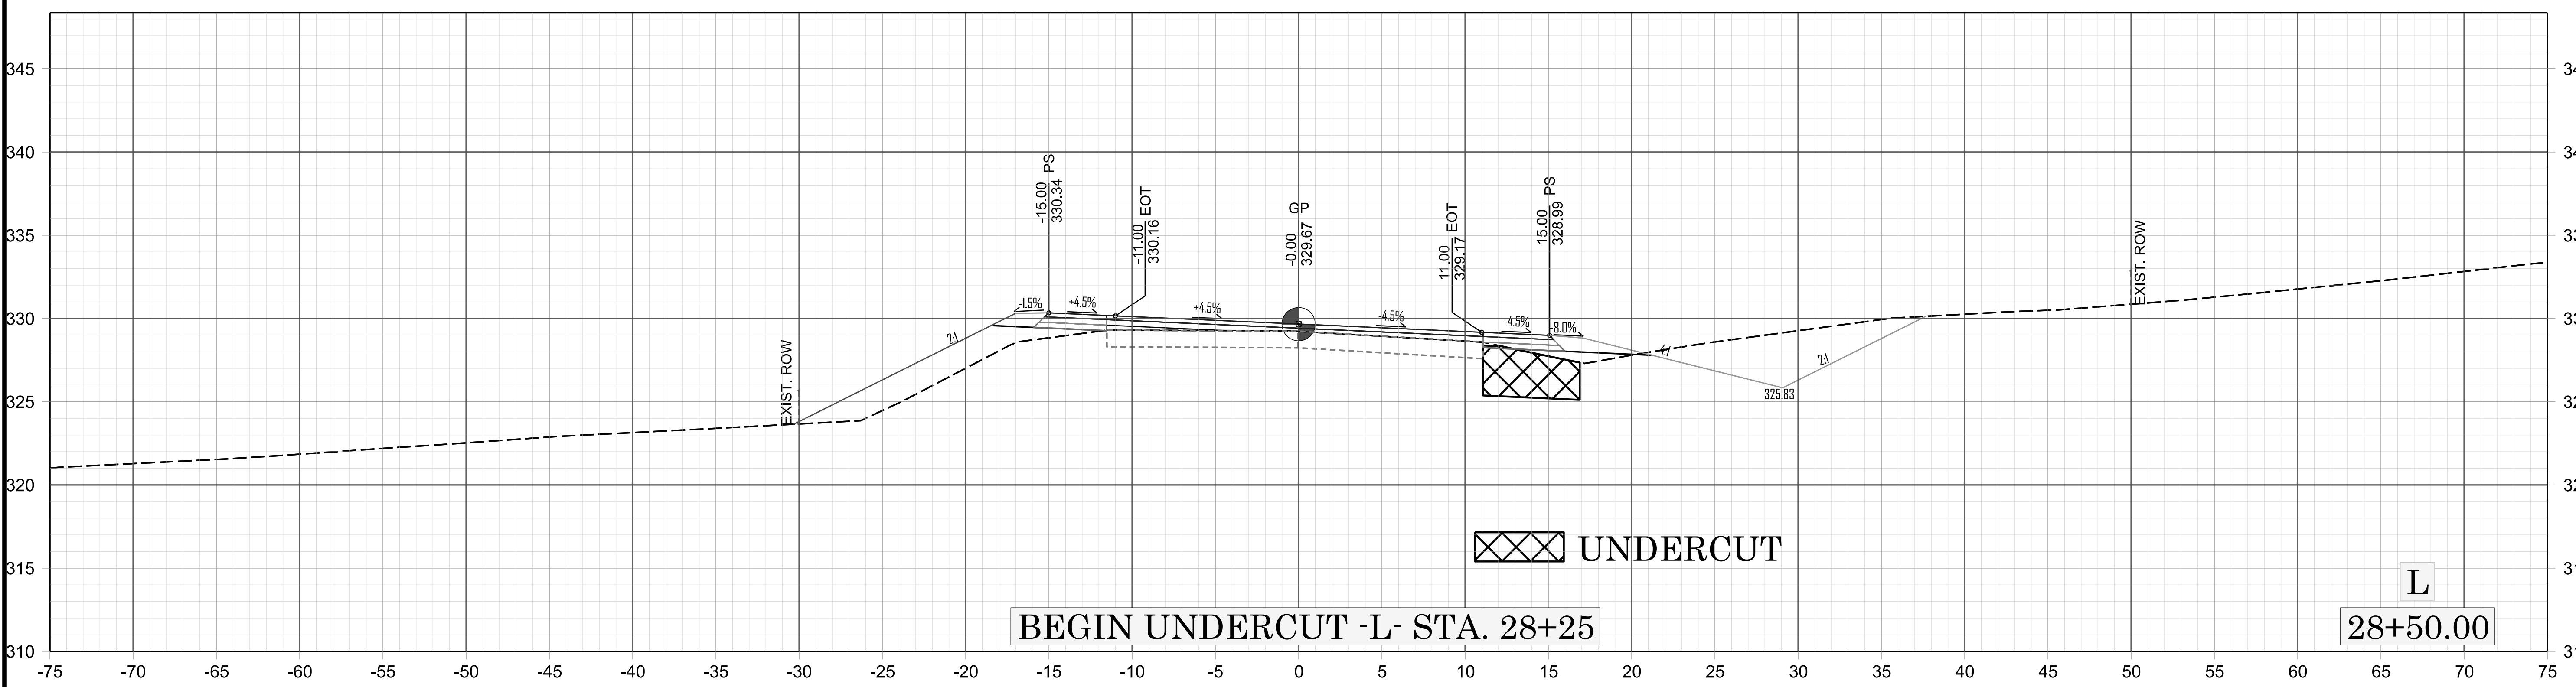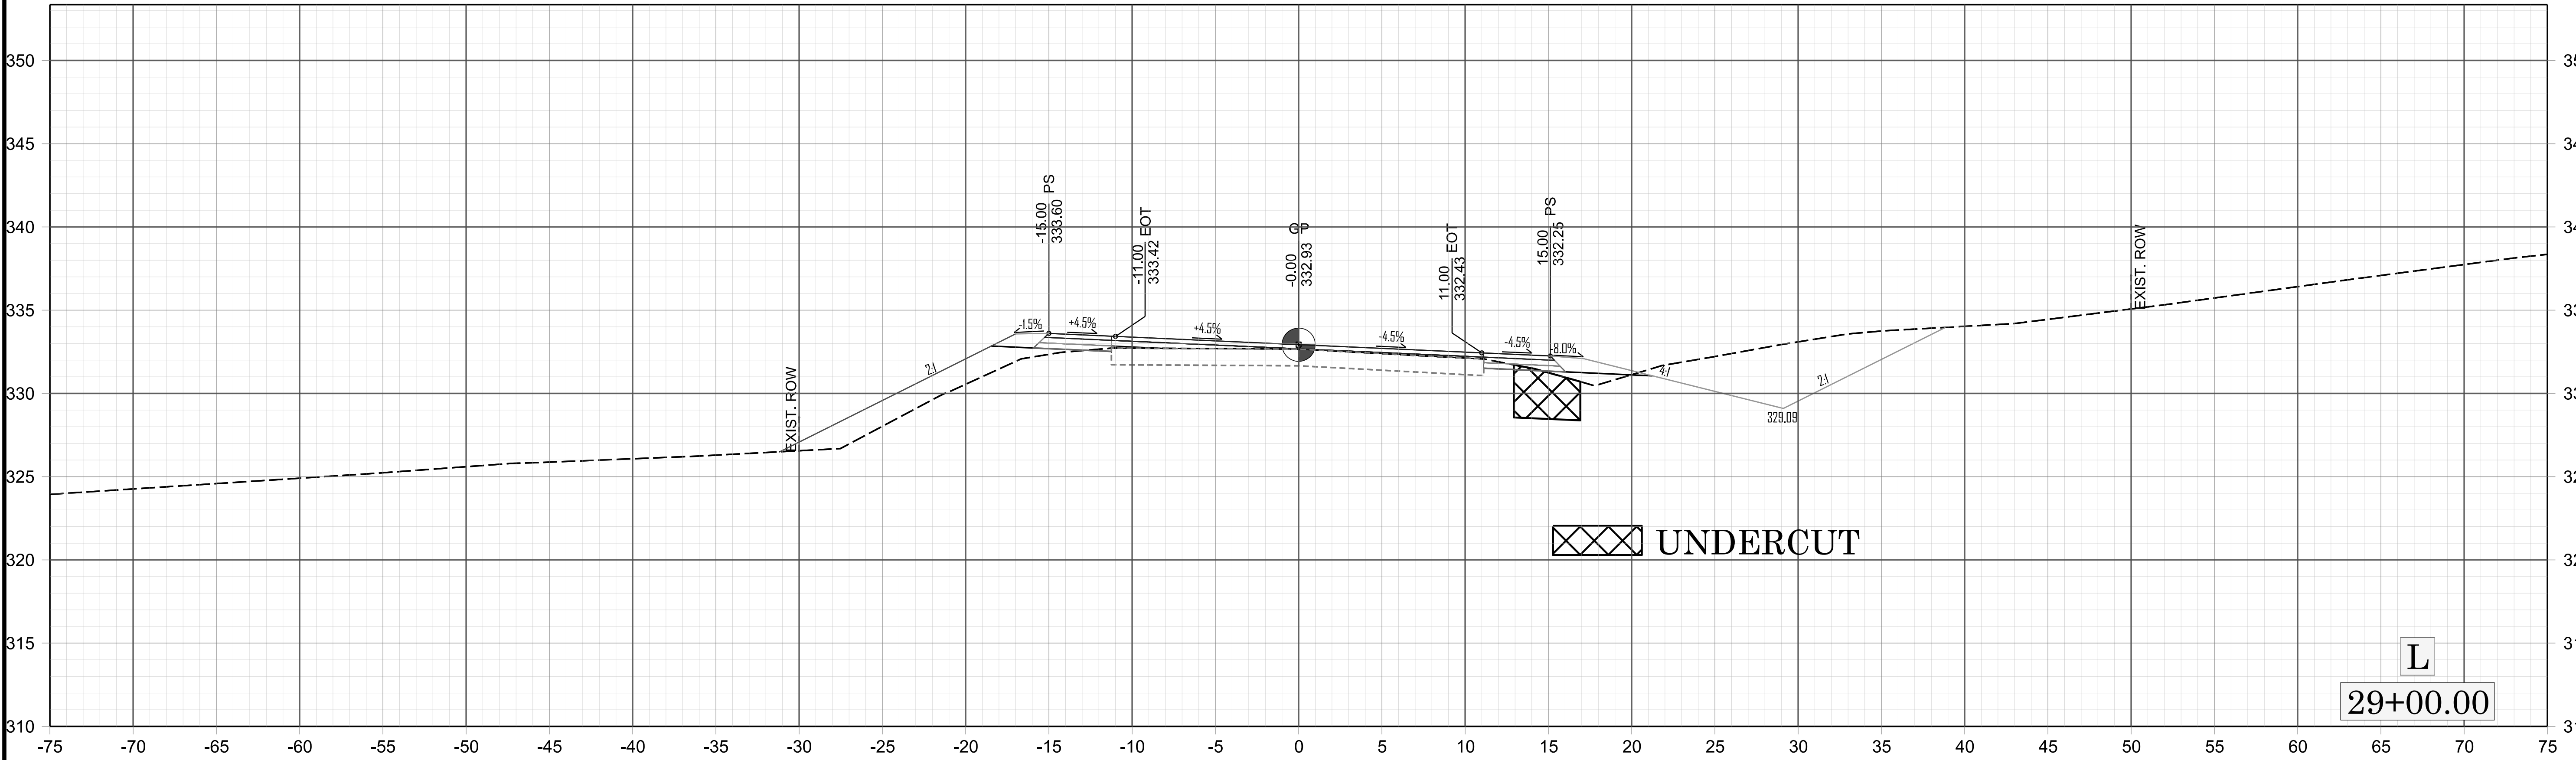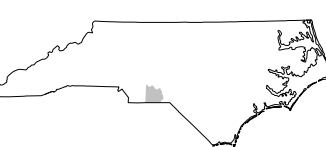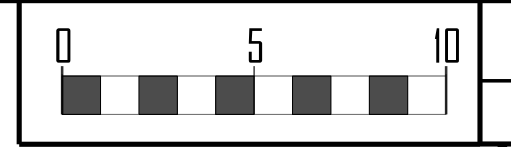

REVISIONS

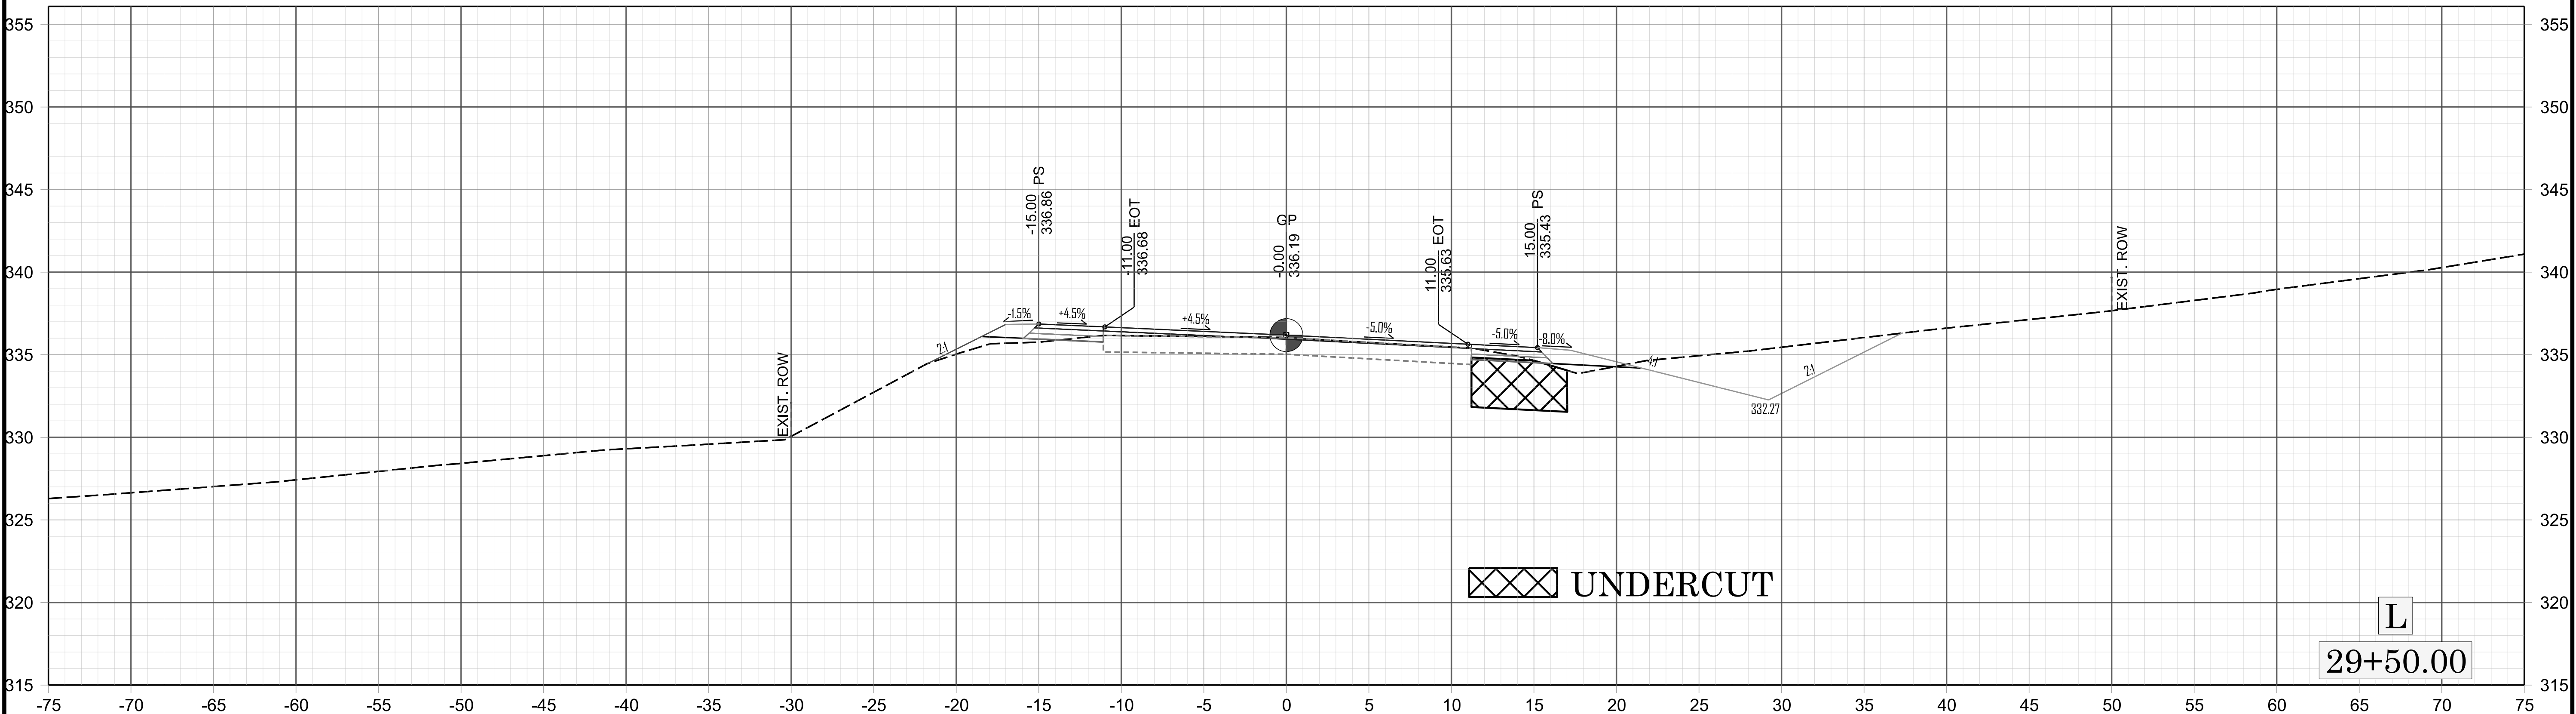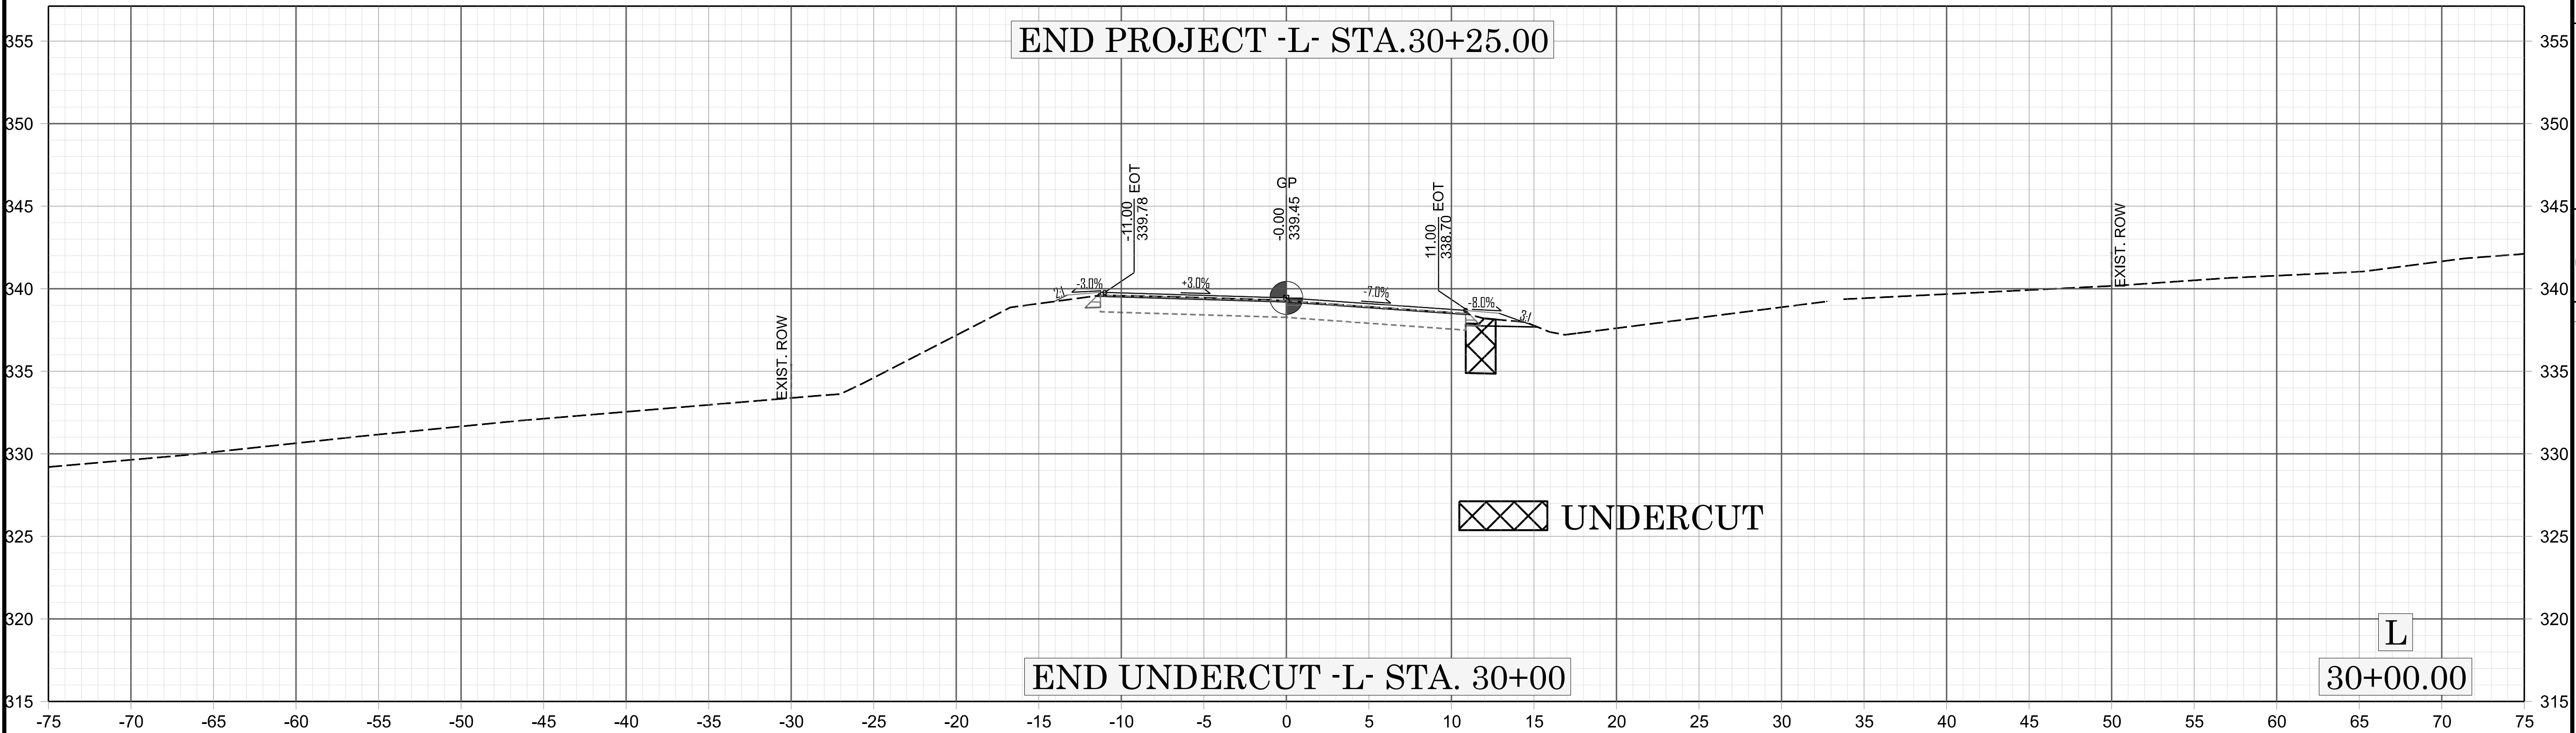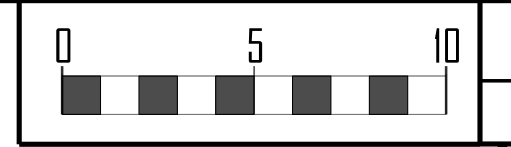

REVISIONS