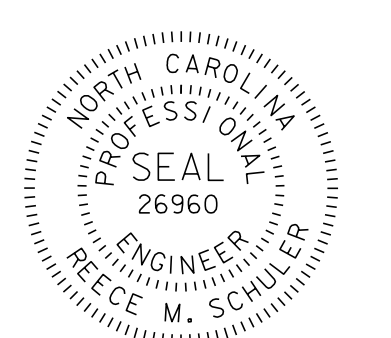

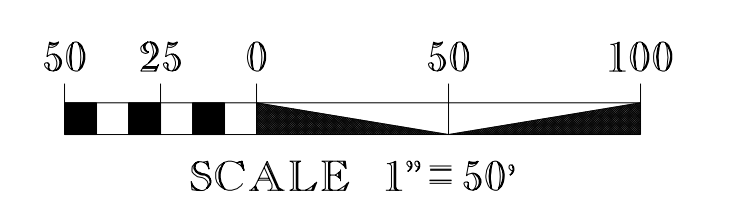
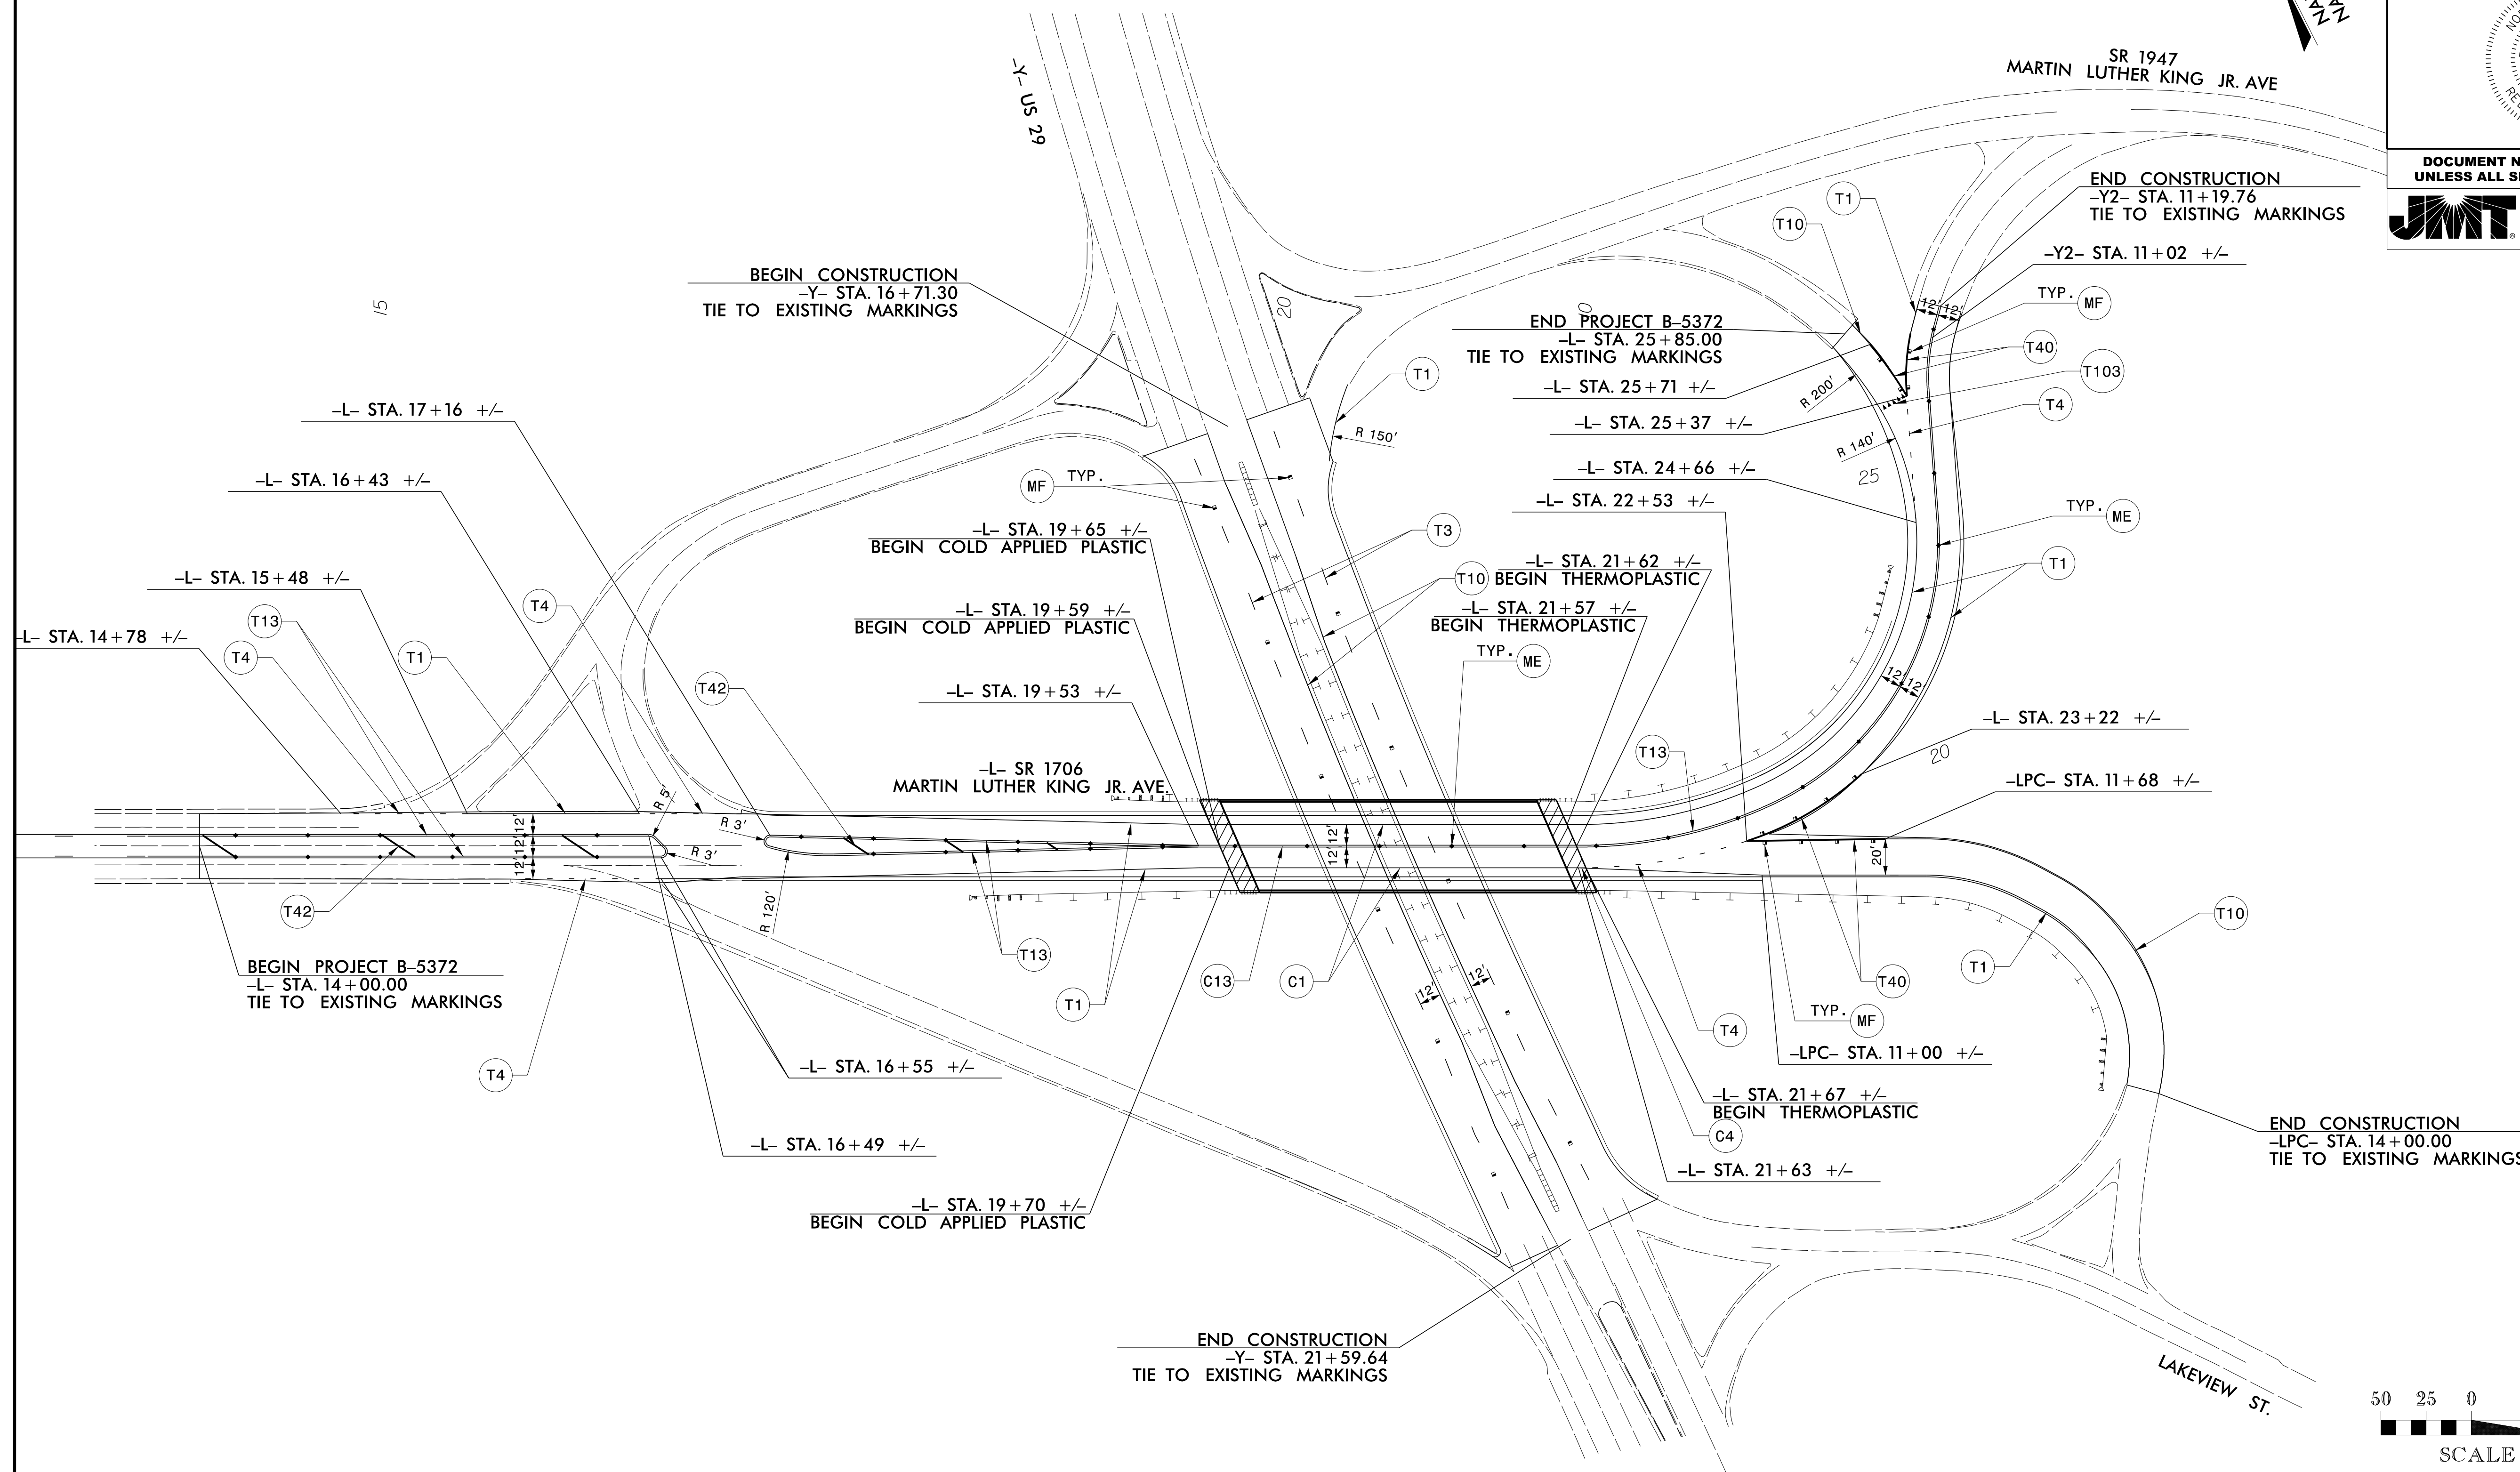
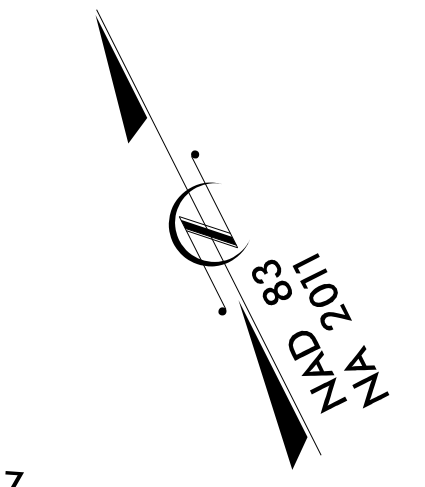


| | |
|---|----------------------|
| TIP NO. B-5372 | SHEET NO. PMP - 2 |
| APPROVED: <i>Reece M. Schuler</i> 10034024C7B24FC | |
| DATE: 10/28/2024 | |
| SEAL  | |
| DOCUMENT NOT CONSIDERED FINAL UNLESS ALL SIGNATURES COMPLETED | |
|  Johnson, Mirman, & Thompson Inc. 2550 West Tyvola Road, Suite 120, Charlotte, NC, 28217 License No: C-3097 | |



10/11/2024 10:24:22 AM
 V:\NC\Transpor-tation\031730-08 B5372\Workzone Traffic Control\B-5372_TC_pmp-L_new.dgn
 User:jdconser

PAVEMENT MARKING DETAIL