

T.I.P.: B-5372

CONTRACT: C204384

STATE OF NORTH CAROLINA
DEPARTMENT OF TRANSPORTATION

SIGNING PLAN
CABARRUS COUNTY

LOCATION: BRIDGE NO.120109 ON SR 1706 (MARTIN LUTHER KING JR.AVE.) OVER US 29 (S.CANNON BLVD.)

ROADWAY STANDARD DRAWING

THE FOLLOWING ROADWAY STANDARDS AS APPEAR IN "ROADWAY STANDARD DRAWINGS" - PROJECT SERVICES UNIT - N.C. DEPARTMENT OF TRANSPORTATION - RALEIGH, N.C., DATED JANUARY 2024 ARE APPLICABLE TO THIS PROJECT AND BY REFERENCE HEREBY ARE CONSIDERED A PART OF THESE PLANS:

STD. NO.	TITLE
901.70	SIGN STRINGERS AND SUPPORT SPACING
902.10	FOUNDATIONS FOR GROUND MOUNTED SIGNS
903.10	GROUND MOUNTED SIGN SUPPORTS
904.10	ORIENTATION OF GROUND MOUNTED SIGNS
904.50	MOUNTING OF TYPE 'D', 'E' AND 'F' SIGNS ON 'U' CHANNEL POSTS

SUMMARY OF QUANTITIES

ITEM NO.		ITEM DESCRIPTION	QUANTITY	UNIT
DESC. NO.	SECT. NO.			
4025000000	901	CONTRACTOR FURNISHED, TYPE E SIGN	245	S.F.
4025000000	901	CONTRACTOR FURNISHED, TYPE F SIGN	23	S.F.
4072000000	903	SUPPORTS, 3 LB STEEL U-CHANNEL	515	L.F.
4102000000	904	SIGN ERECTION, TYPE E	36	EA.
4108000000	904	SIGN ERECTION, TYPE F	9	EA.
4116100000	904	SIGN ERECTION, RELOCATE SIGN TYPE E (GROUND MOUNTED)	8	EA.
4155000000	907	DISPOSAL OF SIGN SYSTEM, U-CHANNEL	41	EA.

GENERAL NOTES


- . SIGNS FURNISHED BY CONTRACTOR
- . CONFIRM IN WRITING AT LEAST 4 MONTHS IN ADVANCE, THE ACTUAL DATE THE DEPARTMENT FURNISHED SIGNS WILL BE REQUIRED.
- . WHEN NOT STATIONED OR DIMENSIONED ON PLANS, ALL 'E' AND 'F' SIGNS SHALL BE FIELD LOCATED BY THE ENGINEER
- . ALL EXISTING SIGNS ON "U" CHANNEL POST WITHIN THE PROJECT LIMITS SHALL BE REMOVED AND DISPOSED OF UNLESS OTHERWISE NOTED ON PLANS.
- . WHEN EXISTING SIGNS ARE REMOVED AND INSTALLED ON NEW SUPPORTS, THE RE-ERECTION SHALL IMMEDIATELY FOLLOW THE REMOVAL.
- . THE BACKGROUND FOR TYPE E & F SIGNS SHALL BE TYPE C REFLECTIVE SHEETING.
- . SEE ROADWAY PLANS FOR GUARDRAIL DETAILS.

INDEX

SHEET NO.	DESCRIPTION
SIGN-01	TITLE SHEET
SIGN-02	TYPE 'E' SIGNS
SIGN-03	TYPE 'F' SIGNS
SIGN-04-05	SIGNING PLAN SHEETS

PLAN SUBMITTED TO: NCDOT SIGNING AND DELINEATION UNIT

MARC MORGAN, P.E. DISTRICT ENGINEER

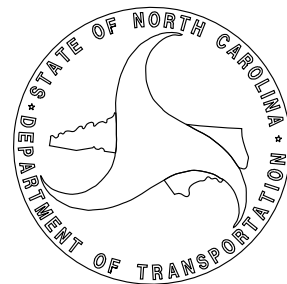

PLAN PREPARED BY: JMT

REECE M. SCHULER, P.E., P.L.S. PROJECT ENGINEER
JON FORD, P.E. PROJECT DESIGN ENGINEER



PROJECT REFERENCE NO.	SHEET NO.
B-5372	SIGN-01
APPROVED: _____	
DATE: _____	
SEAL 	
DOCUMENT NOT CONSIDERED FINAL UNLESS ALL SIGNATURES COMPLETED	