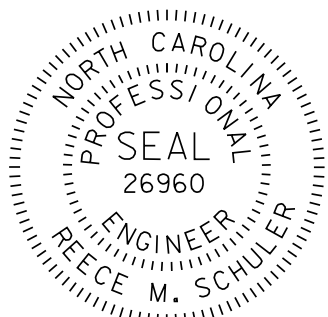
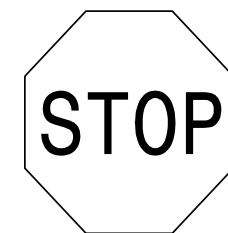
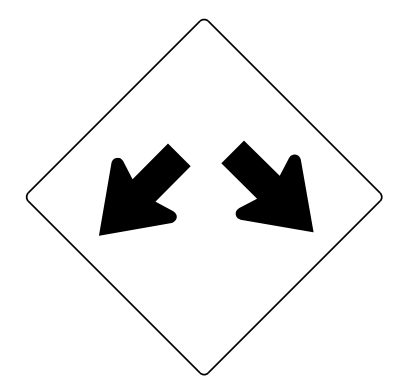
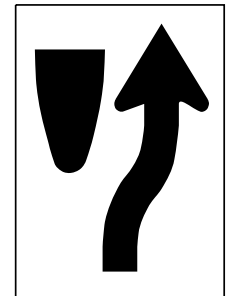
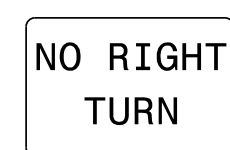
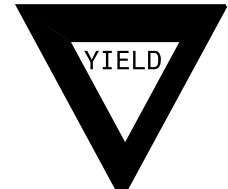
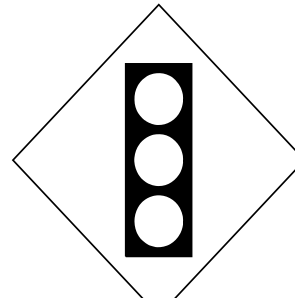
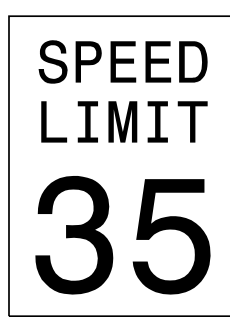
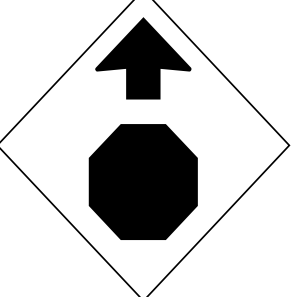
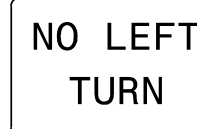
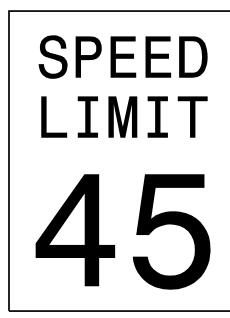
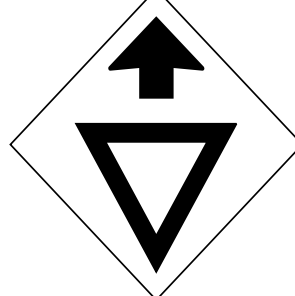
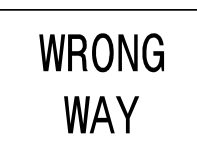
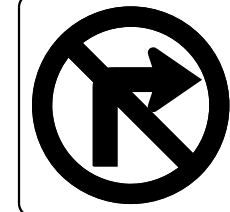


10/22/2024 9:55:59 AM
B-5372-SIGN-01.dgn
User:mtz2024

						PROJECT REFERENCE NO. B-5372	SHEET NO. SIGN-02
						APPROVED: _____	
						DATE: _____	
						SEAL 	
						DOCUMENT NOT CONSIDERED FINAL UNLESS ALL SIGNATURES COMPLETED	
						 <i>Johnson, Mirmiran, & Thompson Inc.</i> 2550 West Tyvola Road, Suite 120, Charlotte, NC 28217 License No: C-3097	
401 QUANTITY REQ'D 9	406 QUANTITY REQ'D 2	411 QUANTITY REQ'D 2	416 QUANTITY REQ'D 1				
 30" X 30" R1-1 ONE "U" POST PER SIGN	 36" X 36" W12-1 ONE "U" POST PER SIGN	 24" X 30" R4-7 ONE "U" POST PER SIGN	 24" X 18" R3-1 MOUNT BELOW SIGN 415 IN ONE INSTALLATION				
402 QUANTITY REQ'D 3	407 QUANTITY REQ'D 2	412 QUANTITY REQ'D 2					
 36" X 36" X 36" R1-2 ONE "U" POST PER SIGN	 36" X 36" W17-12 ONE "U" POST PER SIGN	 36" X 36" W3-3 ONE "U" POST PER SIGN					
403 QUANTITY REQ'D 5	408 QUANTITY REQ'D 1	413 QUANTITY REQ'D 1					
 36" X 36" R5-1 ONE "U" POST PER SIGN	 24" X 24" R3-2 ONE "U" POST PER SIGN	 30" X 36" R2-1 ONE "U" POSTS PER SIGN					
404 QUANTITY REQ'D 2	409 QUANTITY REQ'D 1	414 QUANTITY REQ'D 1					
 36" X 36" W3-1a ONE "U" POST PER SIGN	 24" X 18" R3-2 MOUNT BELOW SIGN 408 IN ONE INSTALLATION	 30" X 36" R2-1 TWO "U" POSTS PER SIGN					
405 QUANTITY REQ'D 1	410 QUANTITY REQ'D 4	415 QUANTITY REQ'D 1					
 36" X 36" W3-2a ONE "U" POST PER SIGN	 36" X 24" R5-1a ONE "U" POST PER SIGN	 24" X 24" R3-1 ONE "U" POST PER SIGN					
						TYPE "E" SIGNS	