

PROJECT REFERENCE NO.
B-5372

SHEET NO.
SIGN-04

APPROVED: _____

DATE: _____


SEAL

NORTH CAROLINA
PROFESSIONAL
ENGINEER
26960
BRUCE M. SCHULER

DOCUMENT NOT CONSIDERED FINAL
UNLESS ALL SIGNATURES COMPLETED

JMT

Johnson, Mirmiran, & Thompson Inc.
2550 West Ivyola Road, Suite 120,
Charlotte, NC 28217
License No: C-3097

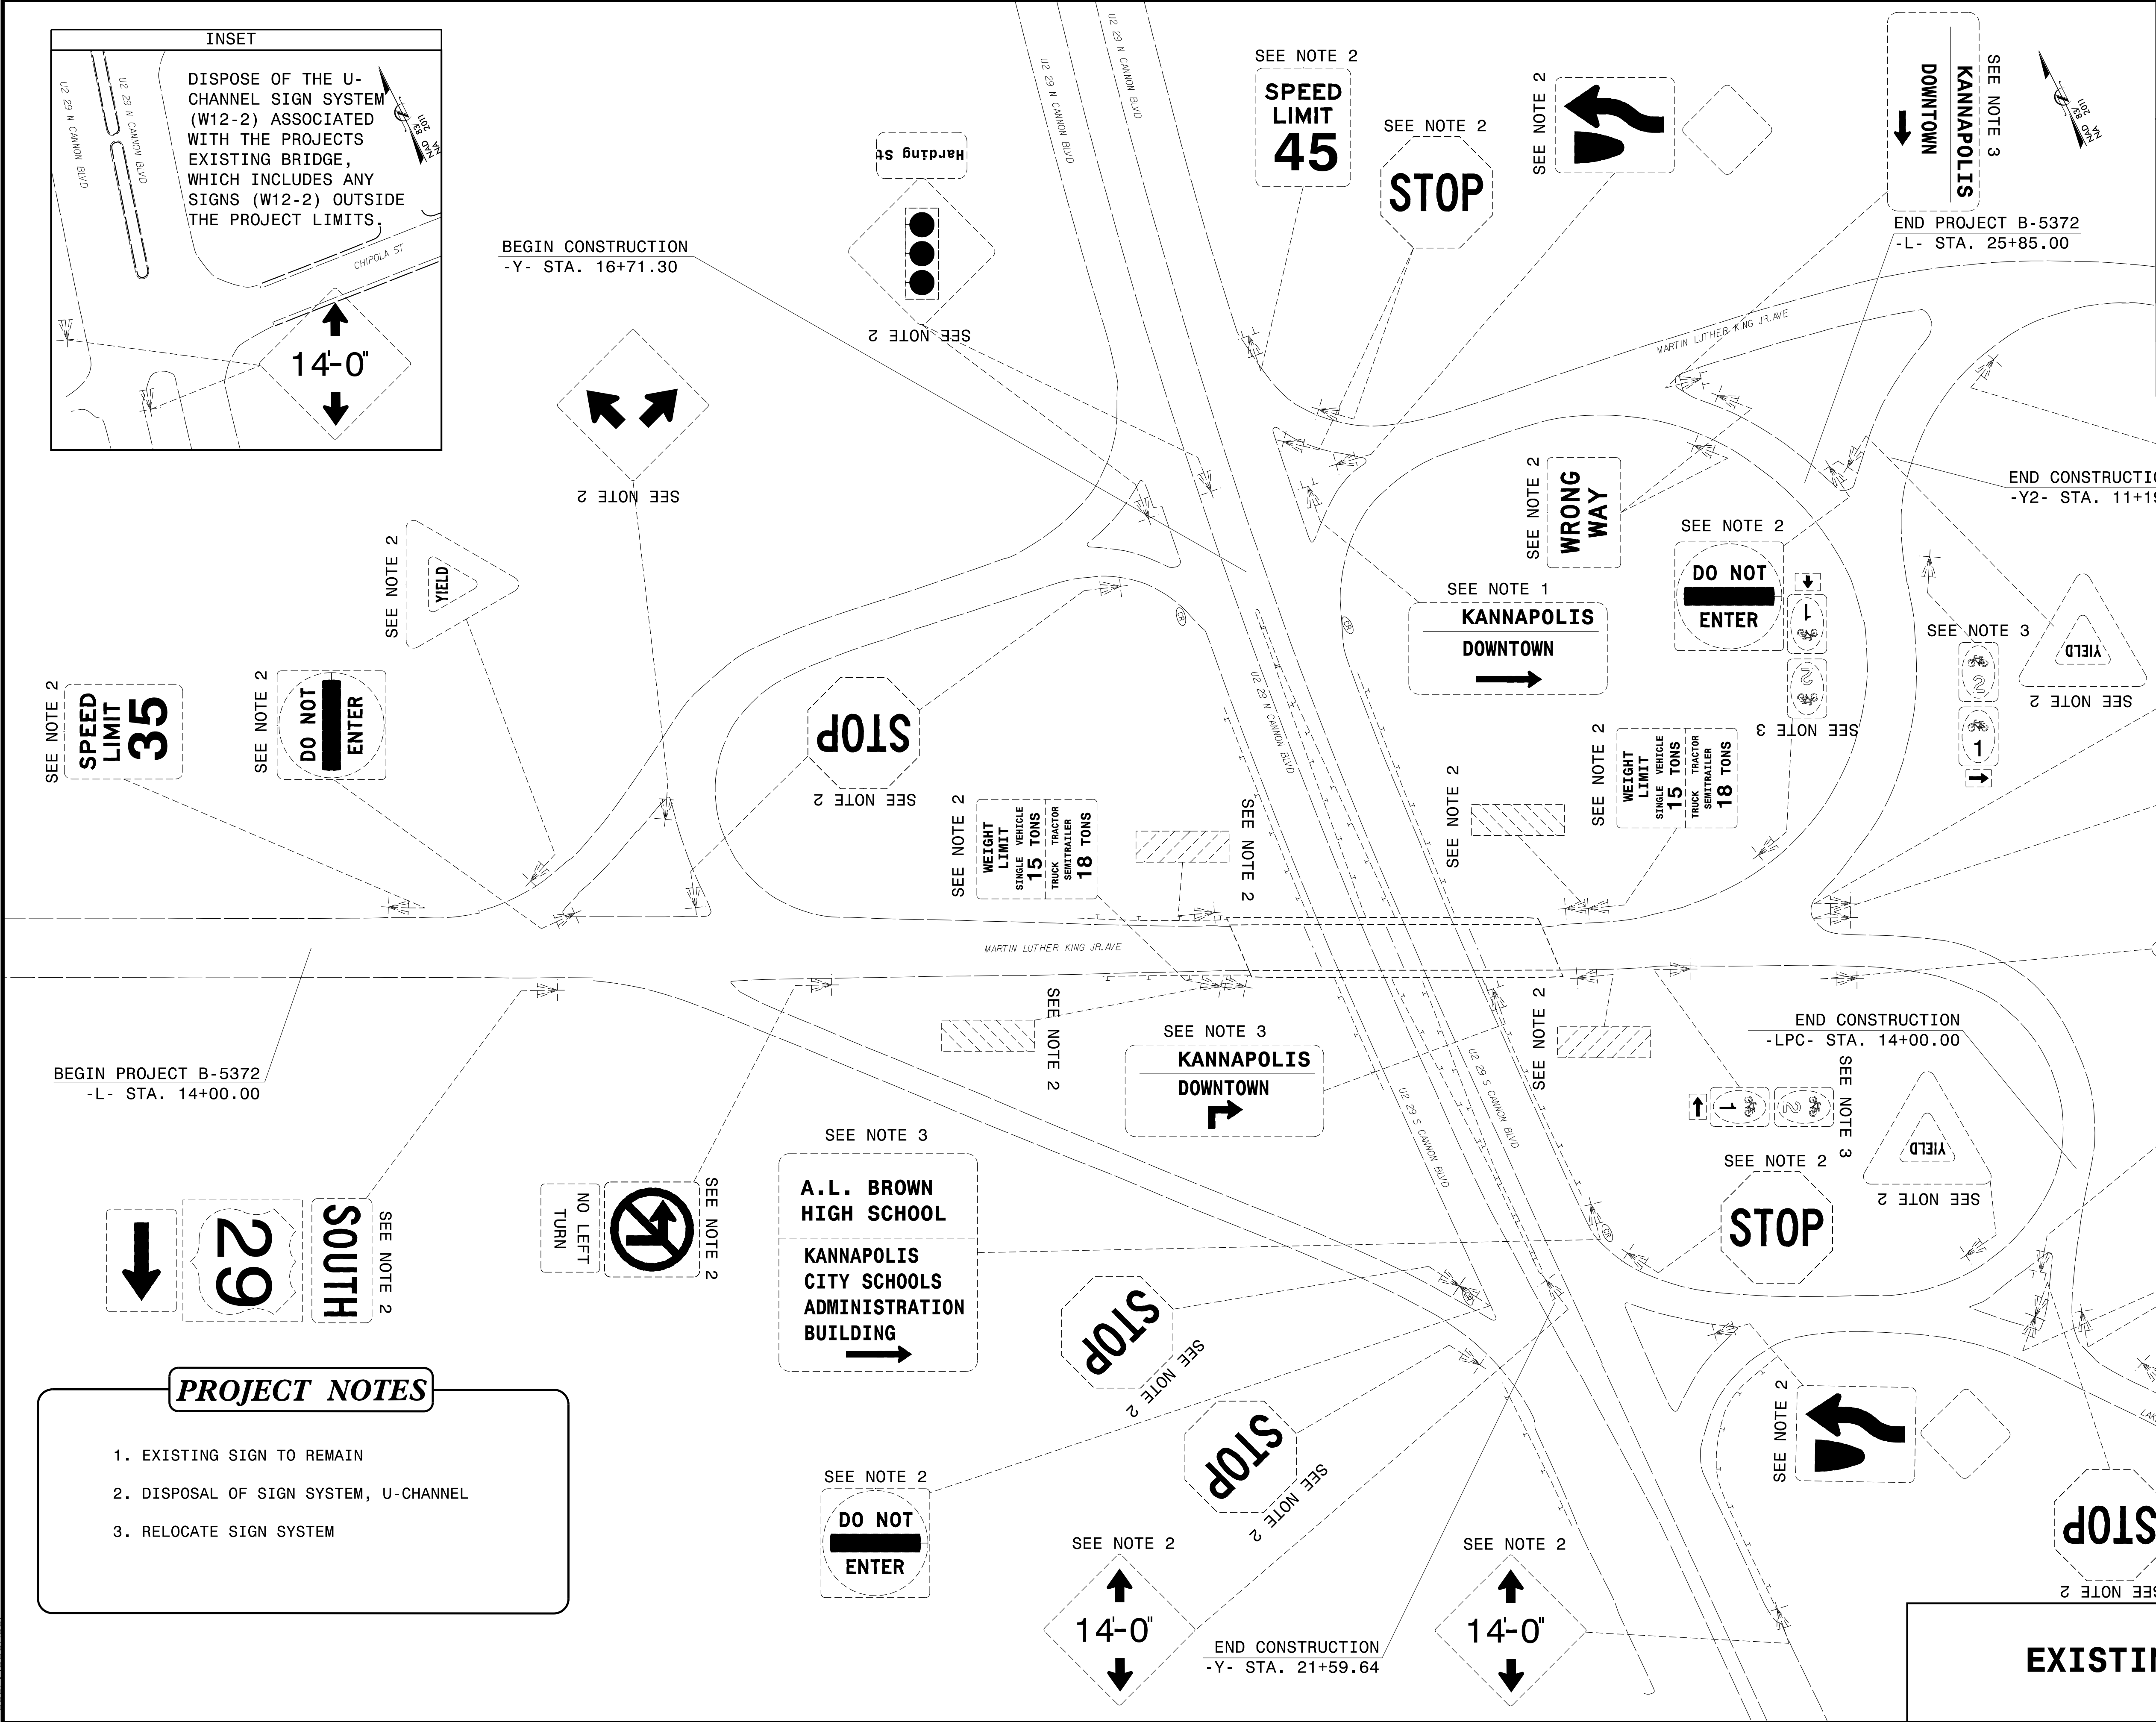

PROJECT NOTES

1. EXISTING SIGN TO REMAIN

2. DISPOSAL OF SIGN SYSTEM, U-CHANNEL

3. RELOCATE SIGN SYSTEM

EXISTING SIGNS

10/3/2024 3:48:17 PM
B-5372 SIGN-04.dgn
JMT