

10/27/22

TIP PROJECT: B-5372


CONTRACT: C204384

STATE OF NORTH CAROLINA
DIVISION OF HIGHWAYS

UTILITIES BY OTHERS PLANS
CABARRUS COUNTY


T.I.P. NO.	SHEET NO.
B-5372	UO-1

NOTE:
ALL UTILITY WORK SHOWN ON THIS SHEET WILL BE DONE BY OTHERS.
NO PAYMENT WILL BE MADE TO THE CONTRACTOR FOR UTILITY WORK SHOWN ON THIS SHEET.

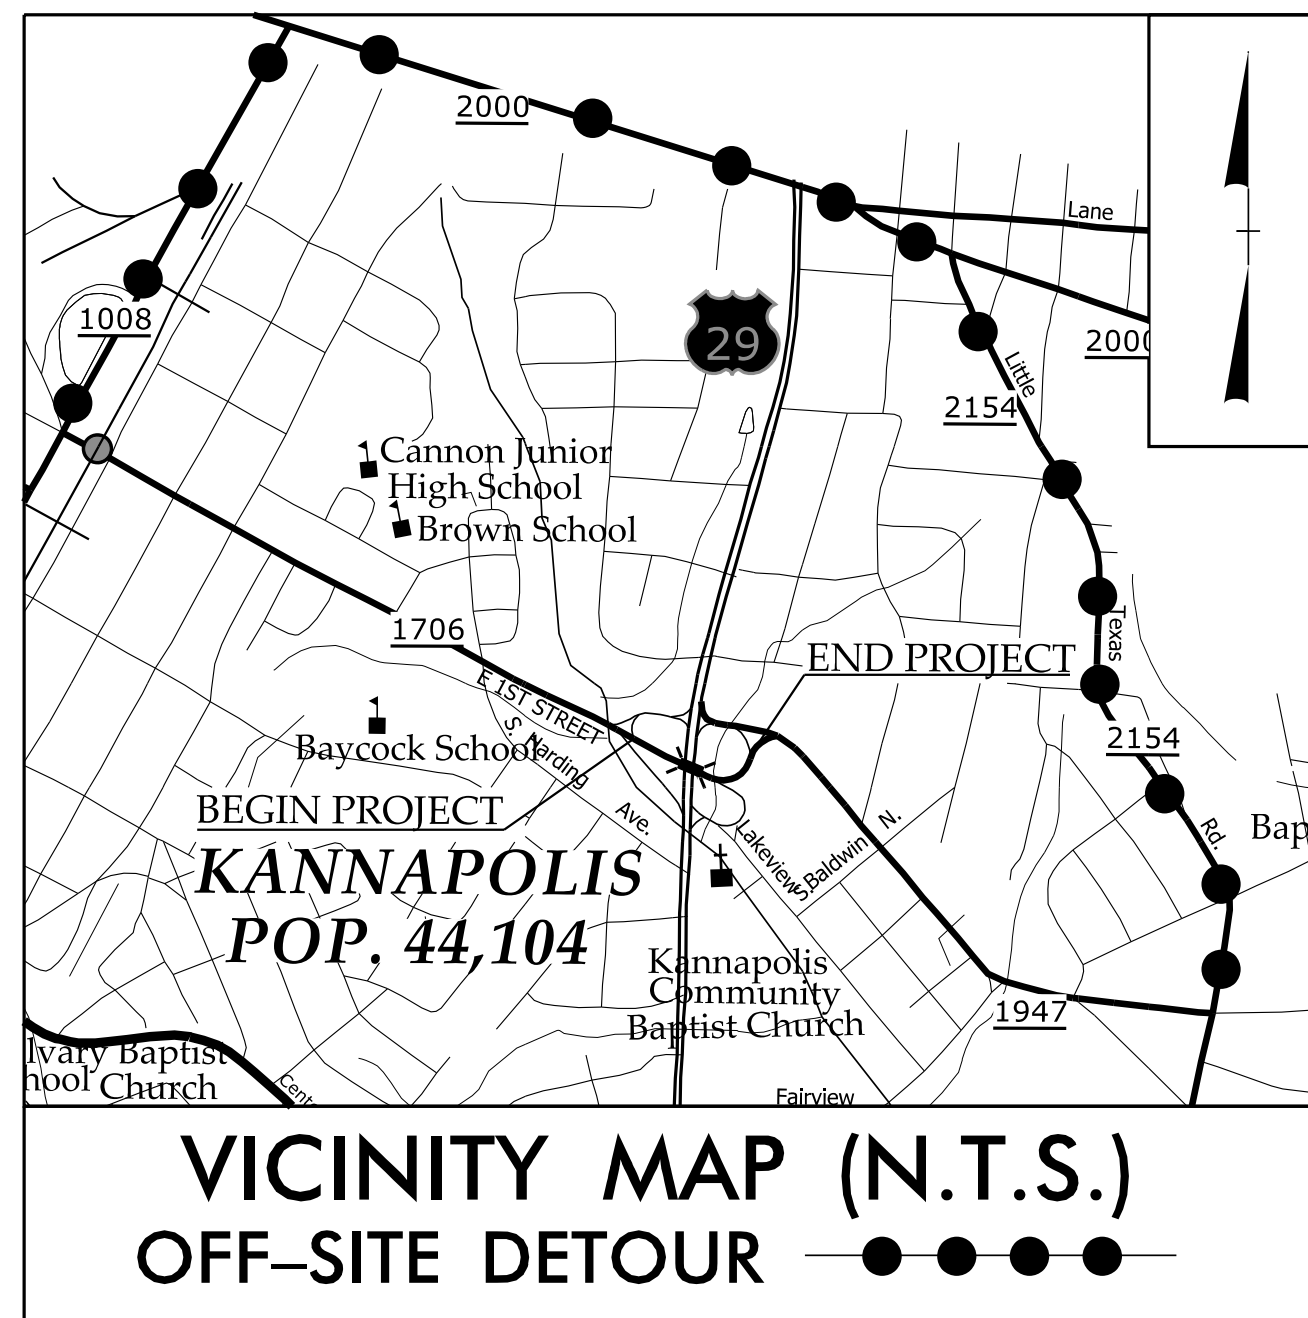

LOCATION: BRIDGE NO. 109 ON
SR 1706 (E. 1ST ST) OVER US 29

TYPE OF WORK: RELOCATION OF
POWER, GAS, TELEPHONE, AND
FIBER UTILITIES

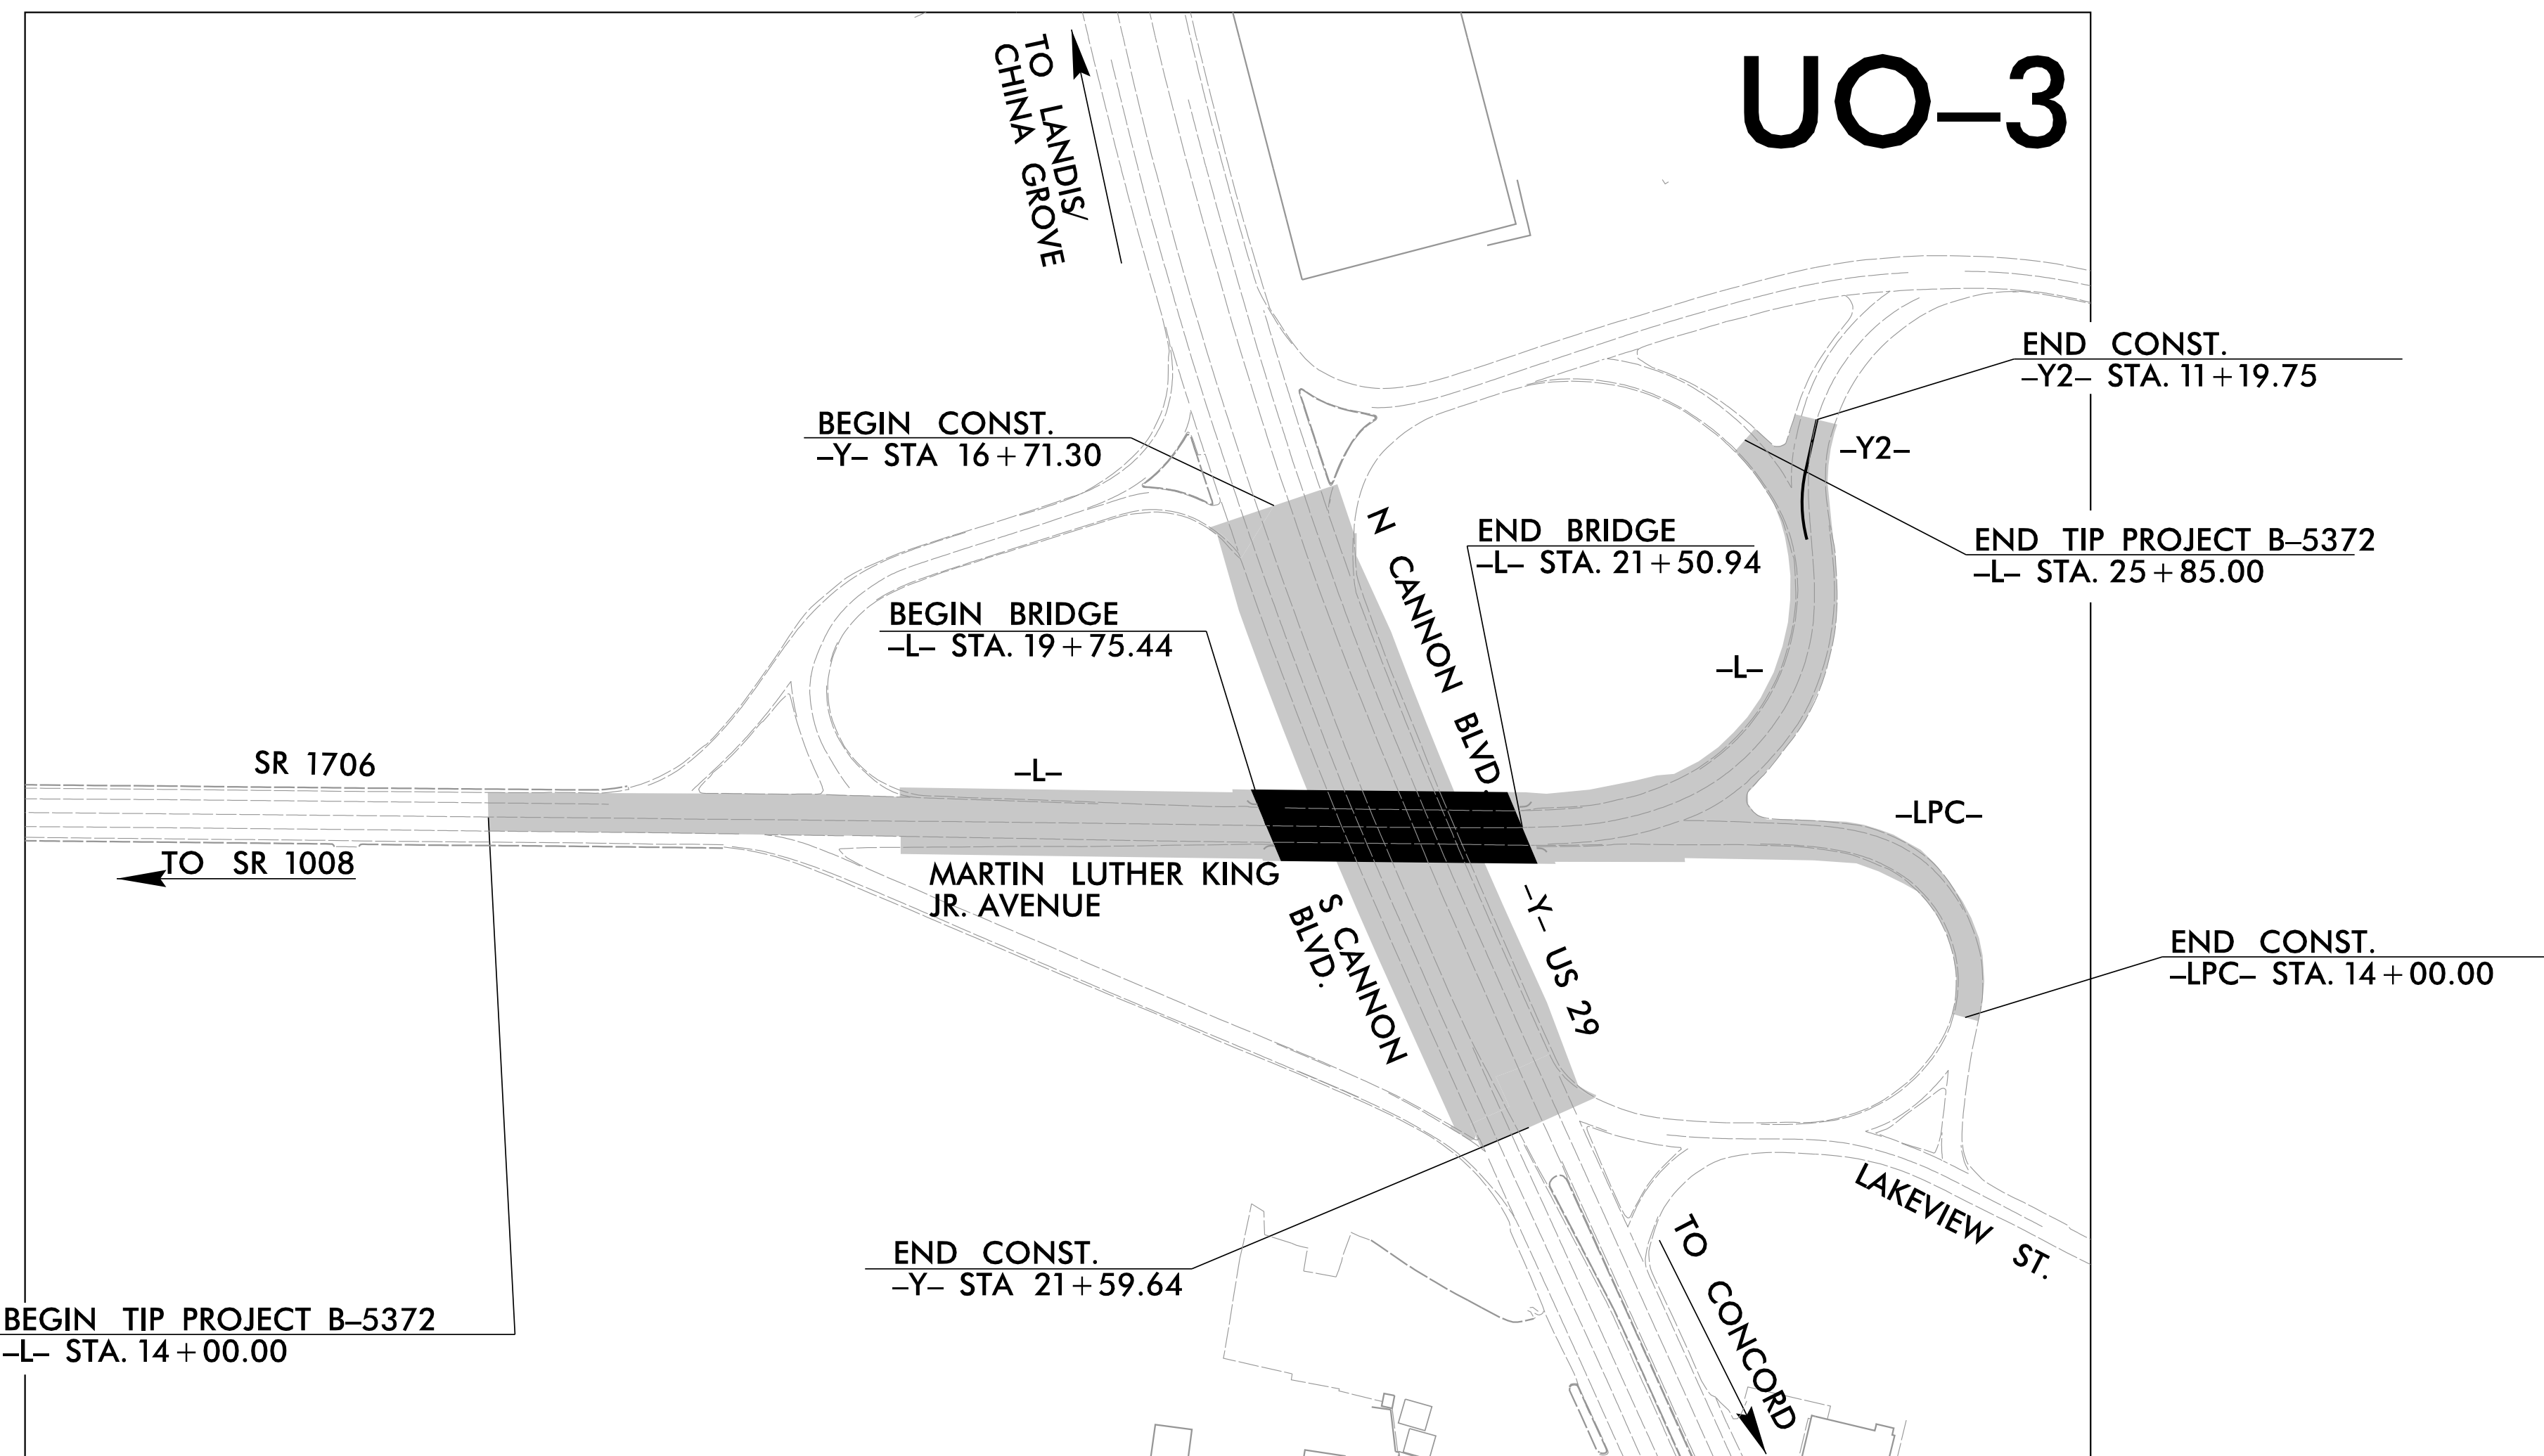

GRAPHIC SCALES




INDEX OF SHEETS

SHEET NO.:	DESCRIPTION:
UO-1	TITLE SHEET
UO-2	UBO SYMBOLOGY SHEET
UO-3	UBO PLAN SHEETS


UTILITY OWNERS WITH CONFLICTS

- (A) LIGHTING - TOWN OF KANNAPOLIS
- (B) GAS - DOMINION

PREPARED IN THE OFFICE OF:

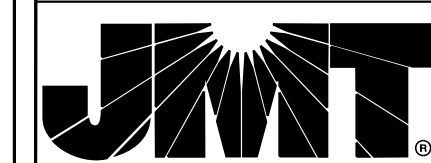

Johnson, Mirman, & Thompson Inc.
2550 West Tyvola Road, Suite 120,
Charlotte, NC, 28217
License No: C-3097

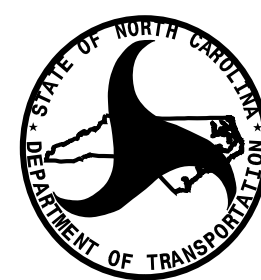

DIVISION OF HIGHWAYS
UTILITIES UNIT
1555 MAIL SERVICES CENTER
RALEIGH, NC 27699-1555
PHONE (919) 707-6690
FAX (919) 250-4151

Nick Asaro, PLS UTILITY PROJECT MANAGER
Shane Waidner PROJECT UTILITY COORDINATOR

Greg Sealy UTILITIES REGIONAL ENGINEER
Amy Dupree UTILITIES ENGINEER
Ali Kouchehi, PE UTILITIES AREA COORDINATOR
R. David Trantham UTILITIES COORDINATOR

8/13/2024 11:28:57 AM
\\B-5372-UTIL\UOI.dgn
User: rjoemer