



6/23/16

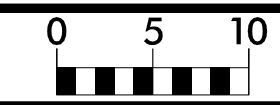

PROJ. REFERENCE NO.	SHEET NO.
B-5372	X-2

150 140 130 120 110 100 90 80 70 60 50 40 30 20 10 0 10 20 30 40 50 60 70 80 90 100 110 120 130 140 150

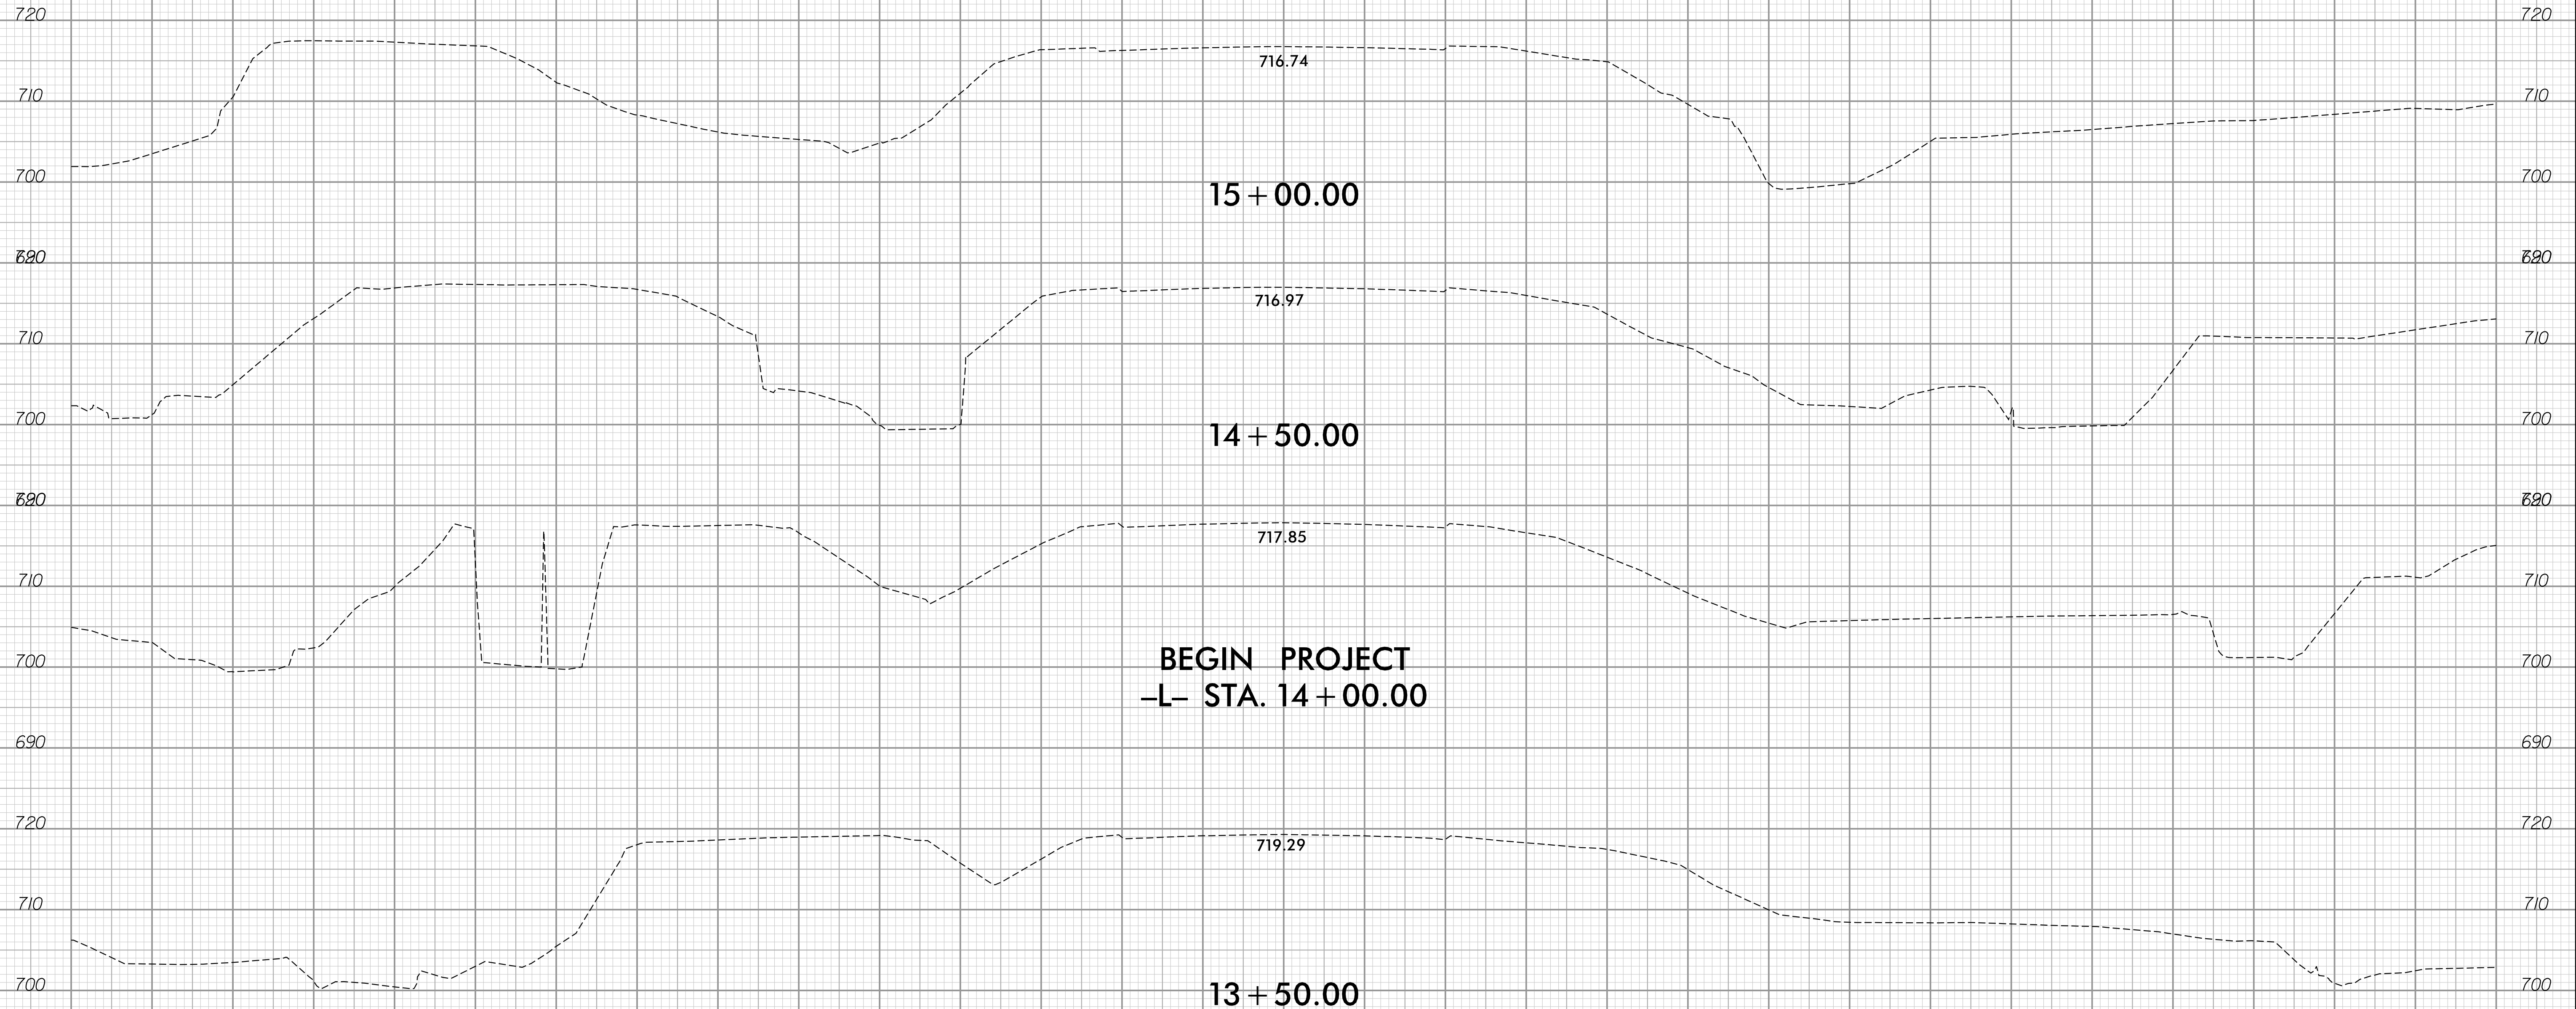

150 140 130 120 110 100 90 80 70 60 50 40 30 20 10 0 10 20 30 40 50 60 70 80 90 100 110 120 130 140 150

8/13/2024 14:21:16 PM
 ..\Xsec\B5372\rdy_xpl.dgn
 User:jdconner

