


6/23/16

8/12/2024 4:51:28 PM
..\\Xsc\\B5372\\rdy_xpl\\LPC.dgn
User: jdoconnor

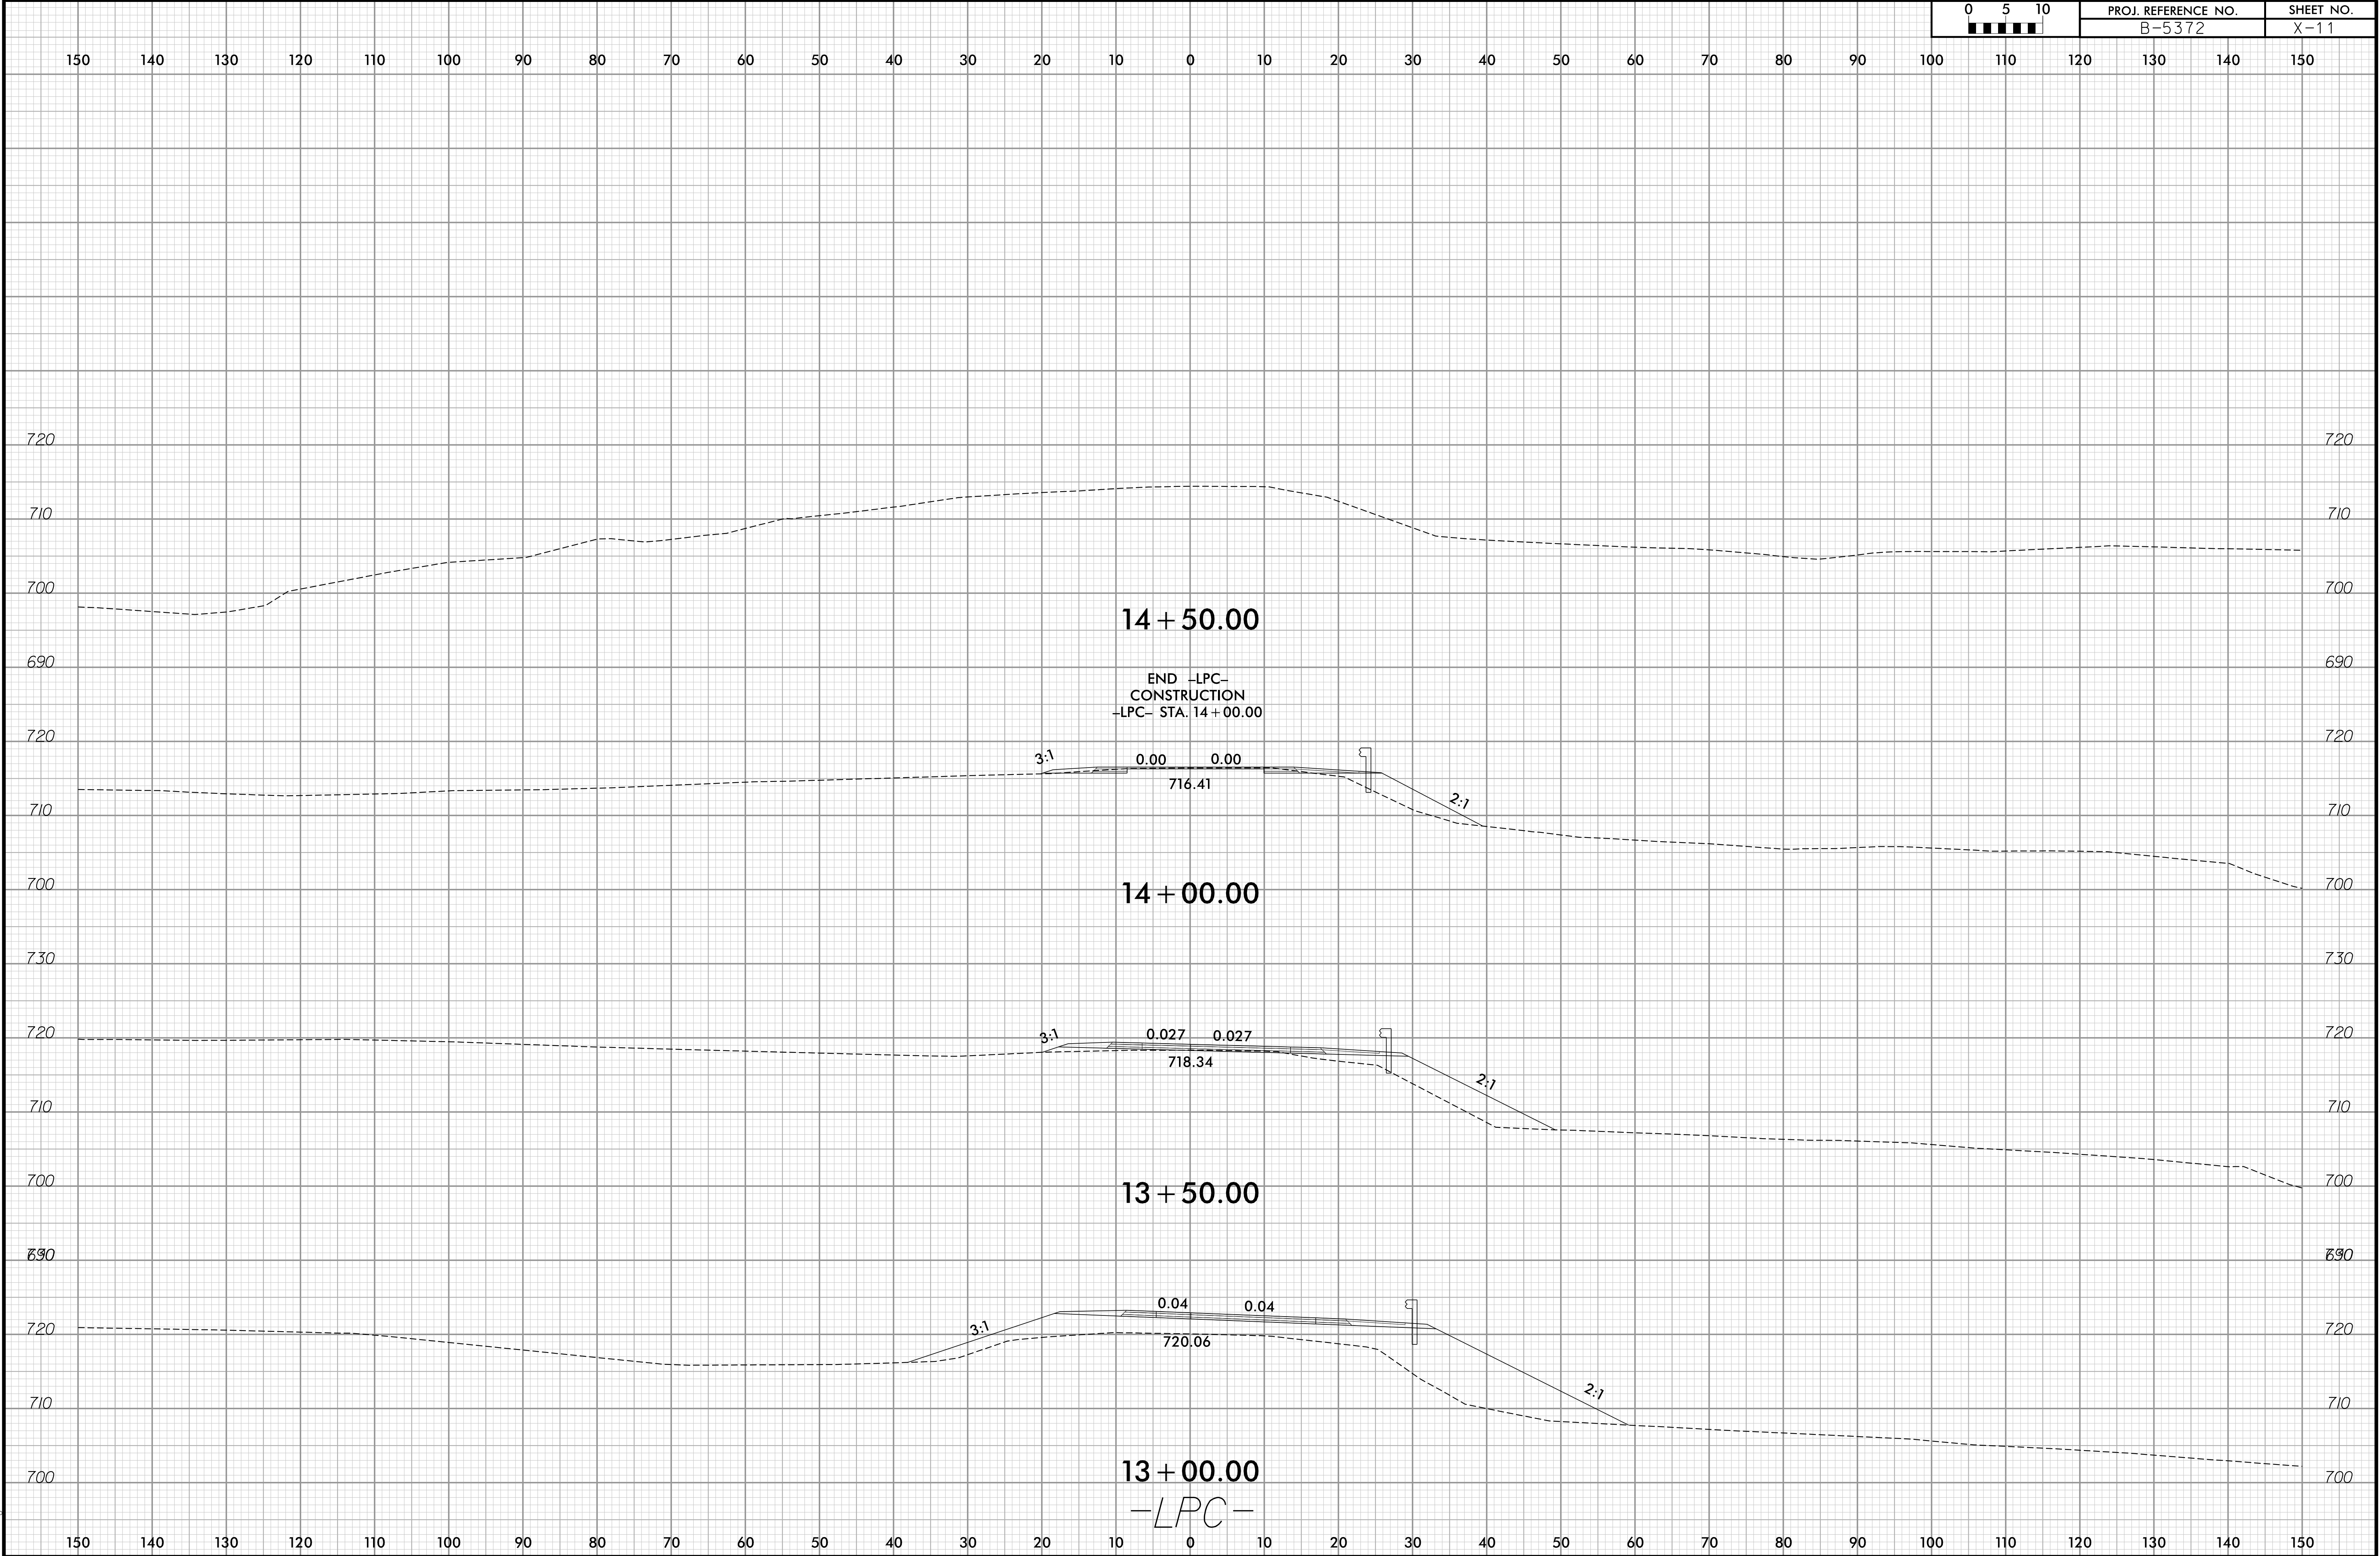

0 5 10 [Scale Bar]	PROJ. REFERENCE NO.	SHEET NO.
	B-5372	X-11